

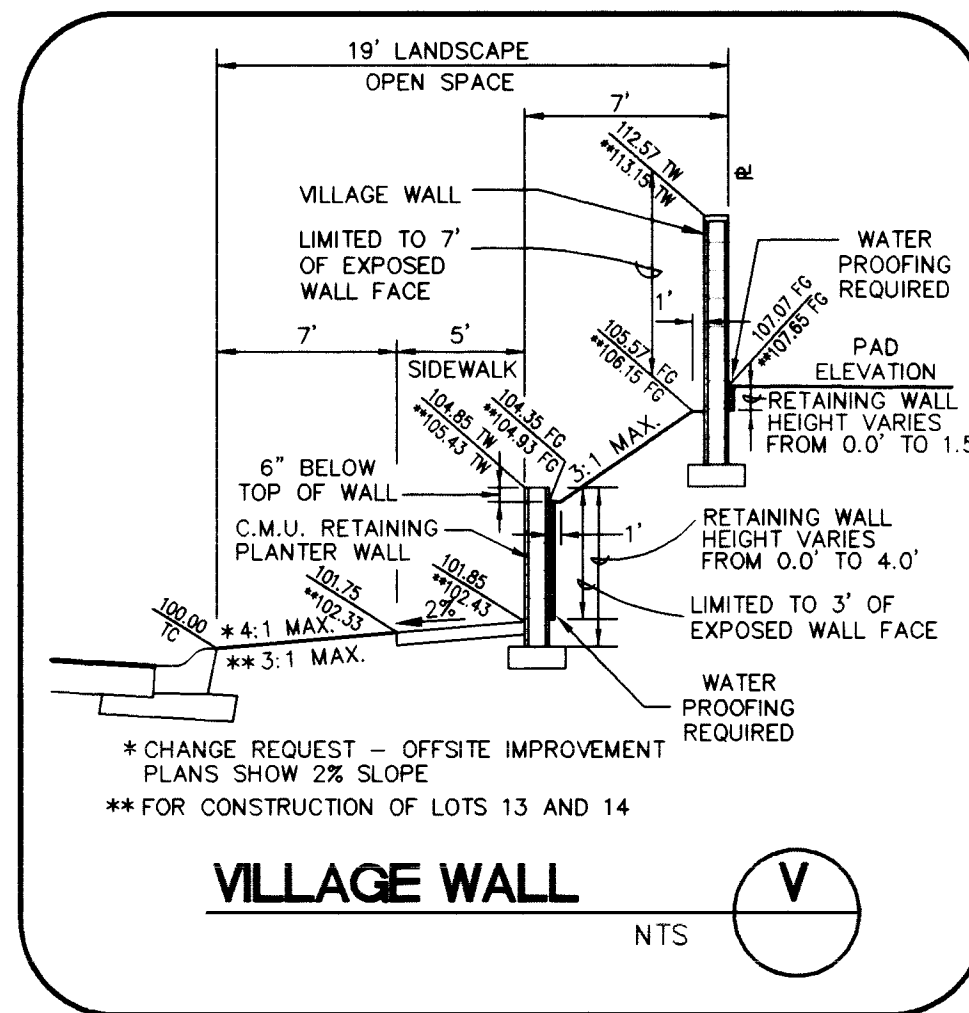
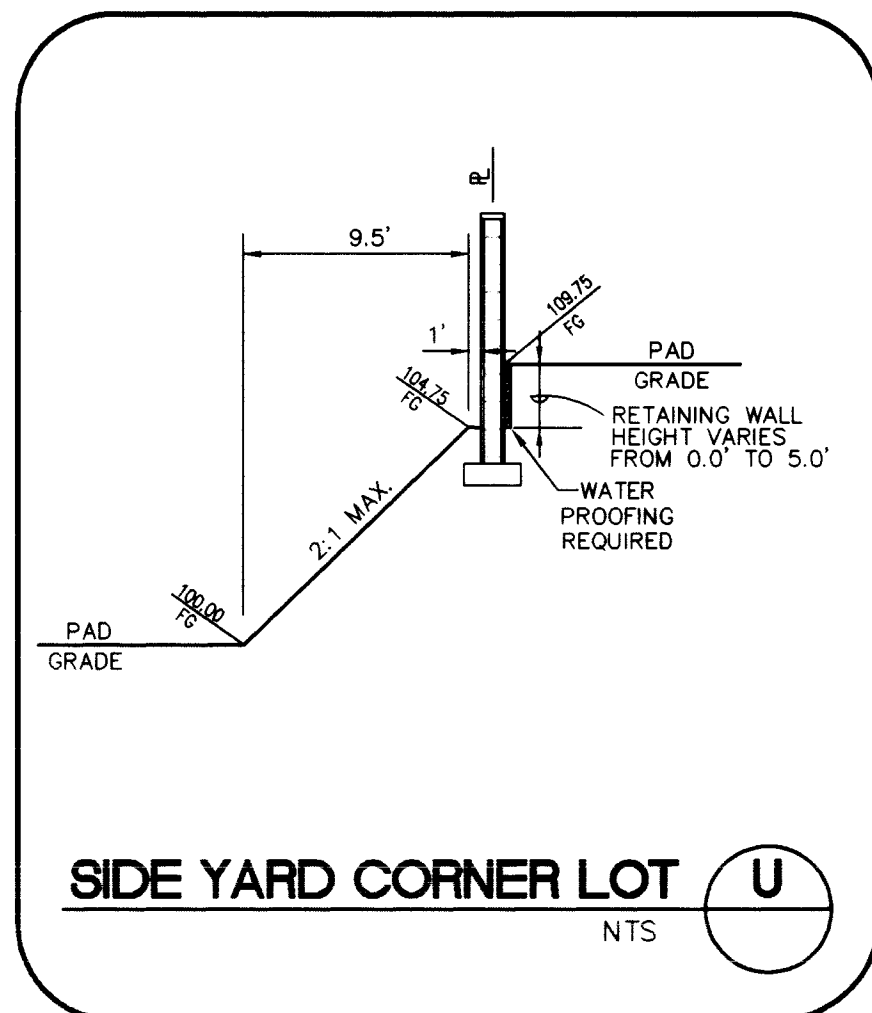
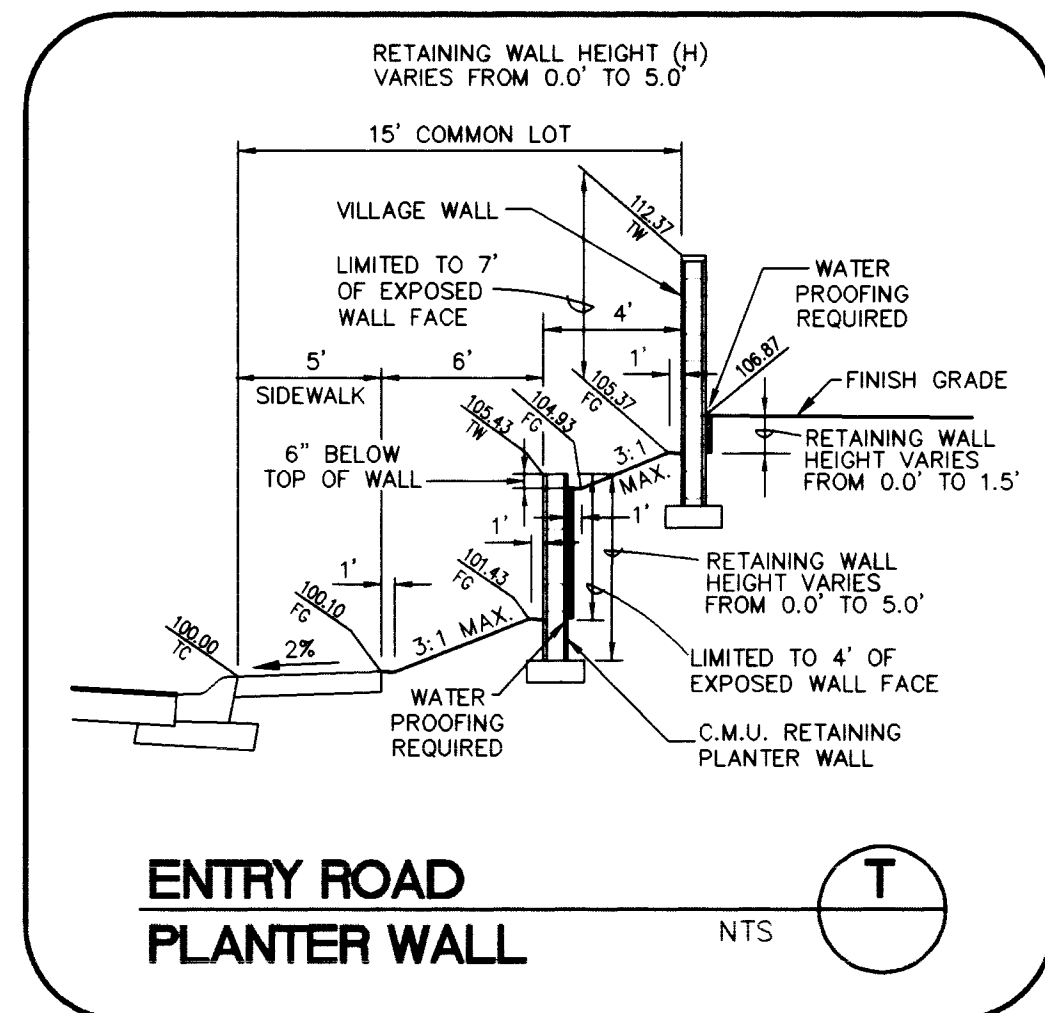
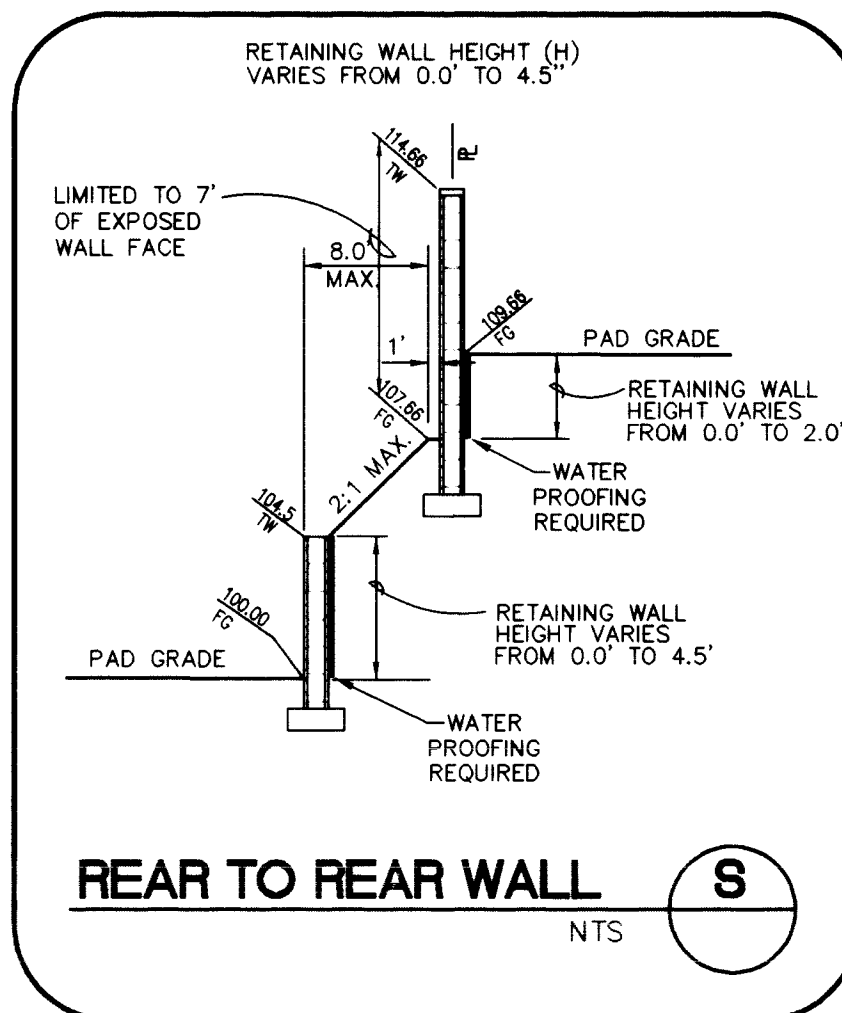
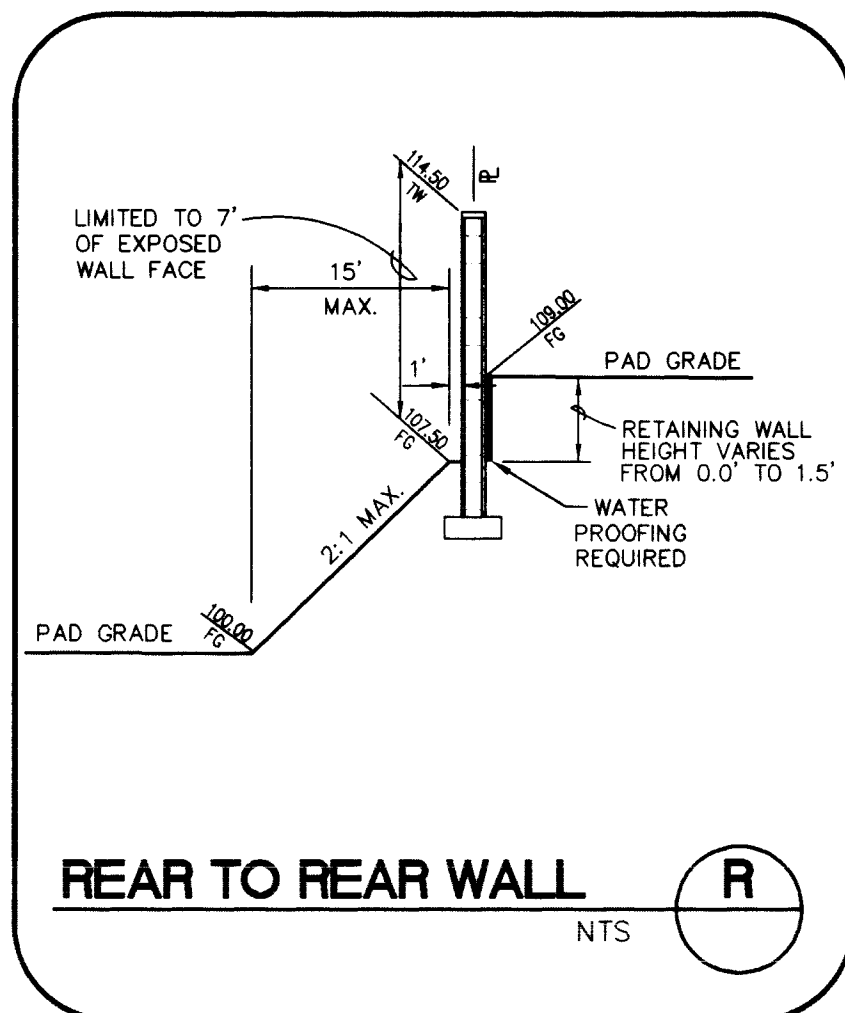
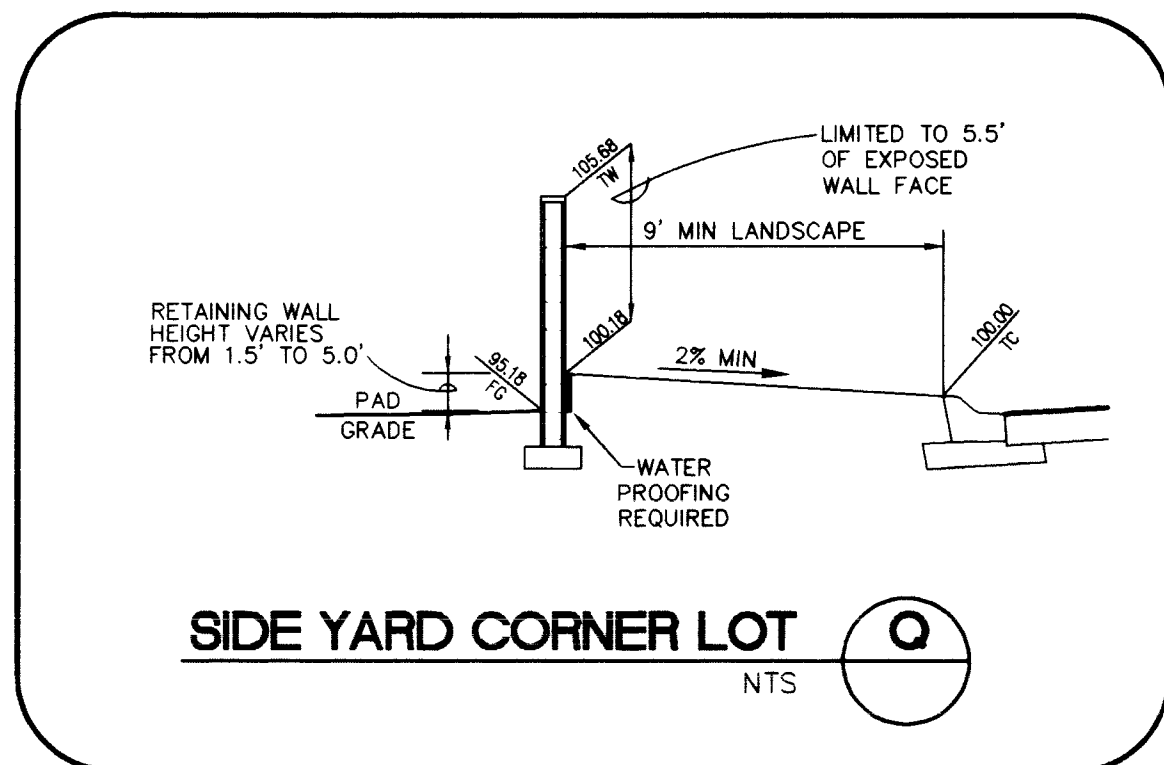
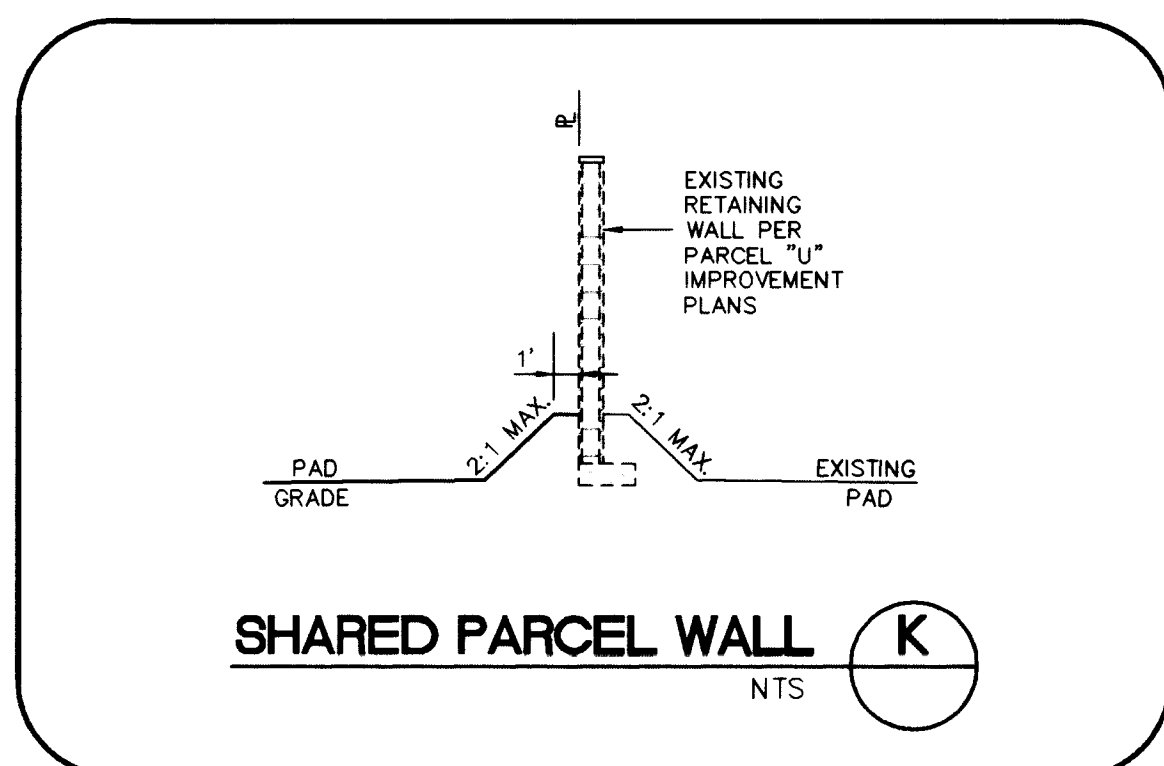
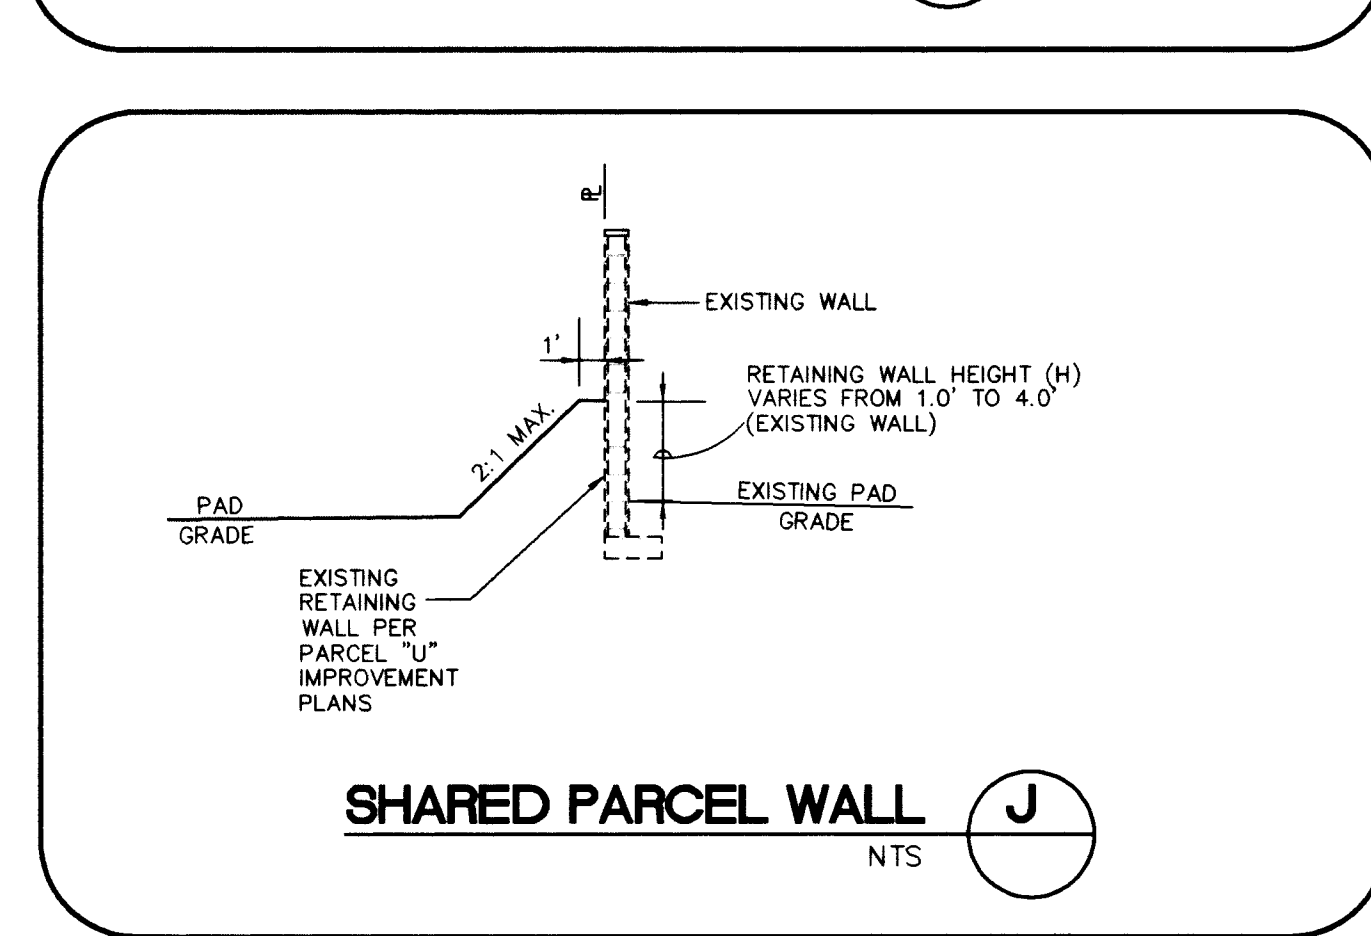
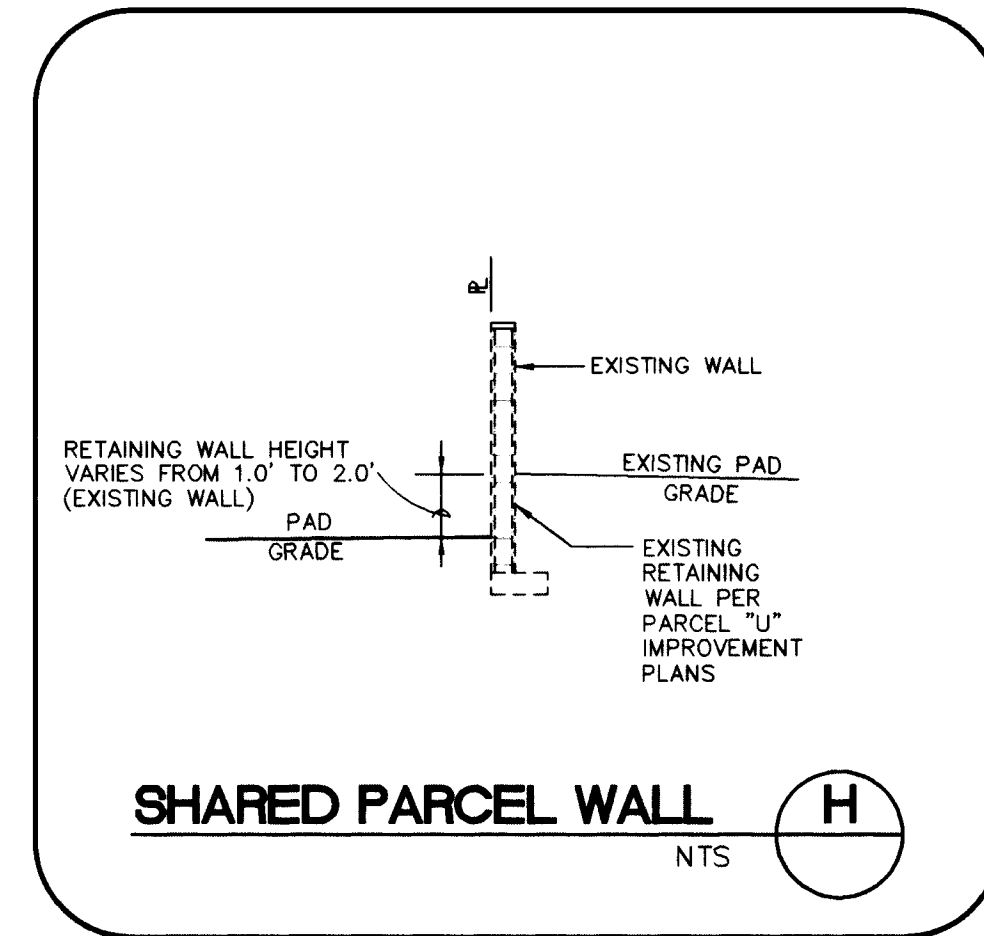
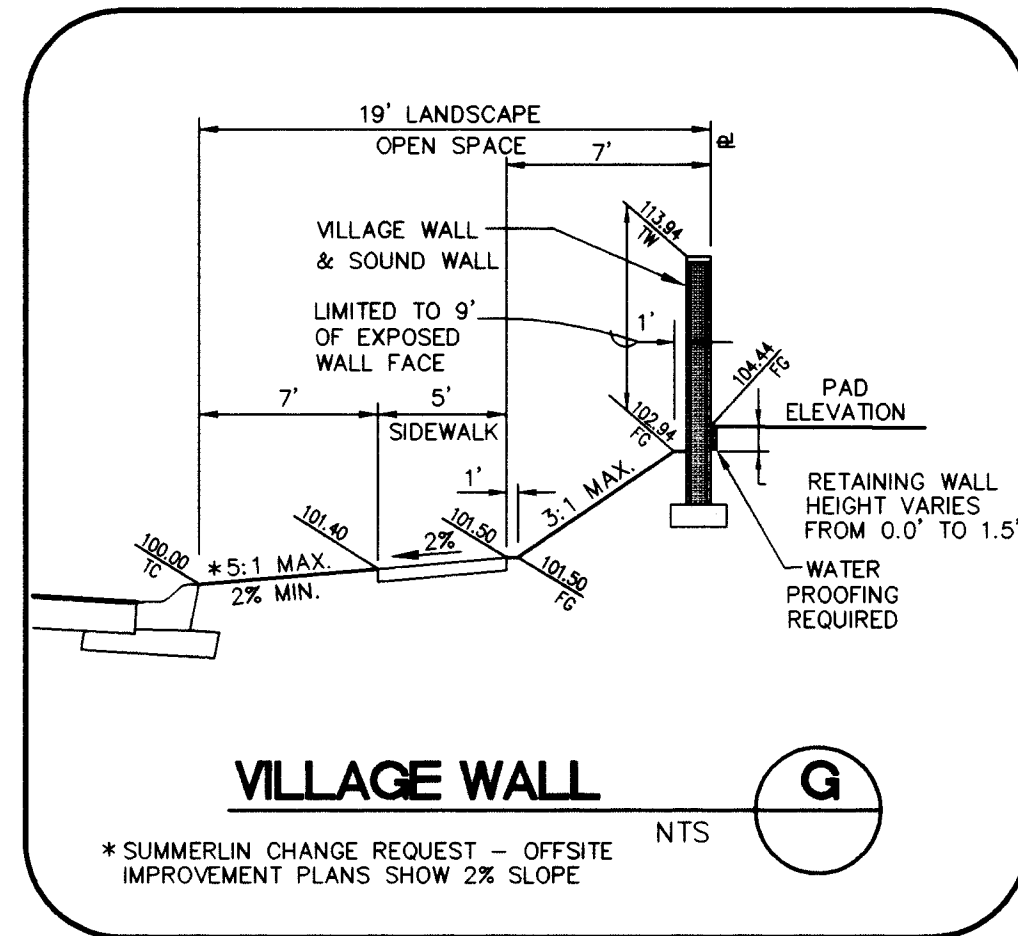
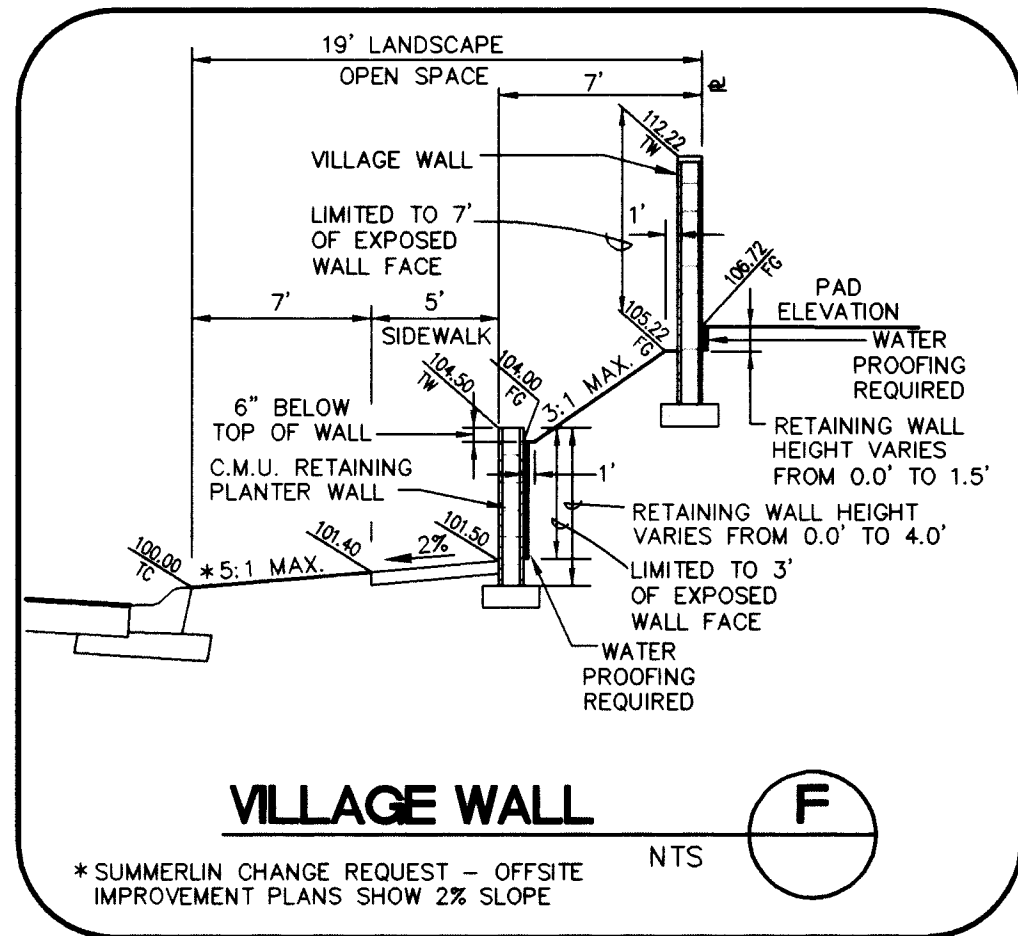
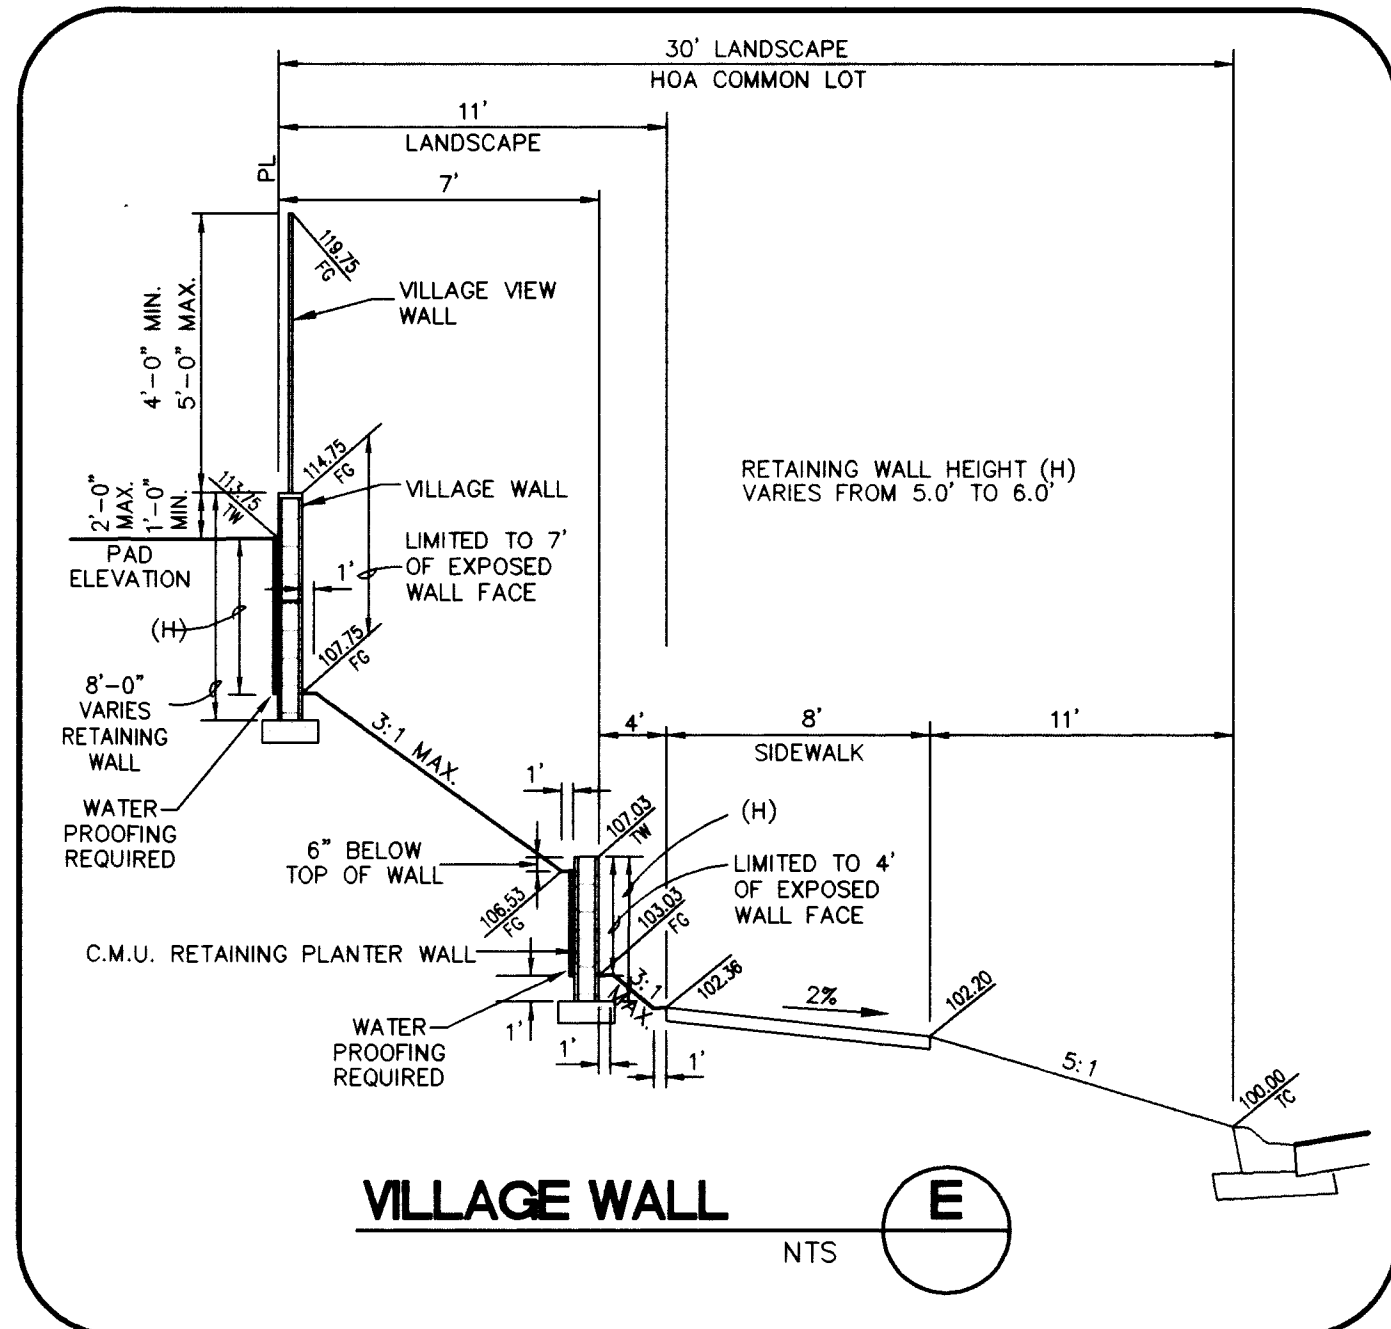
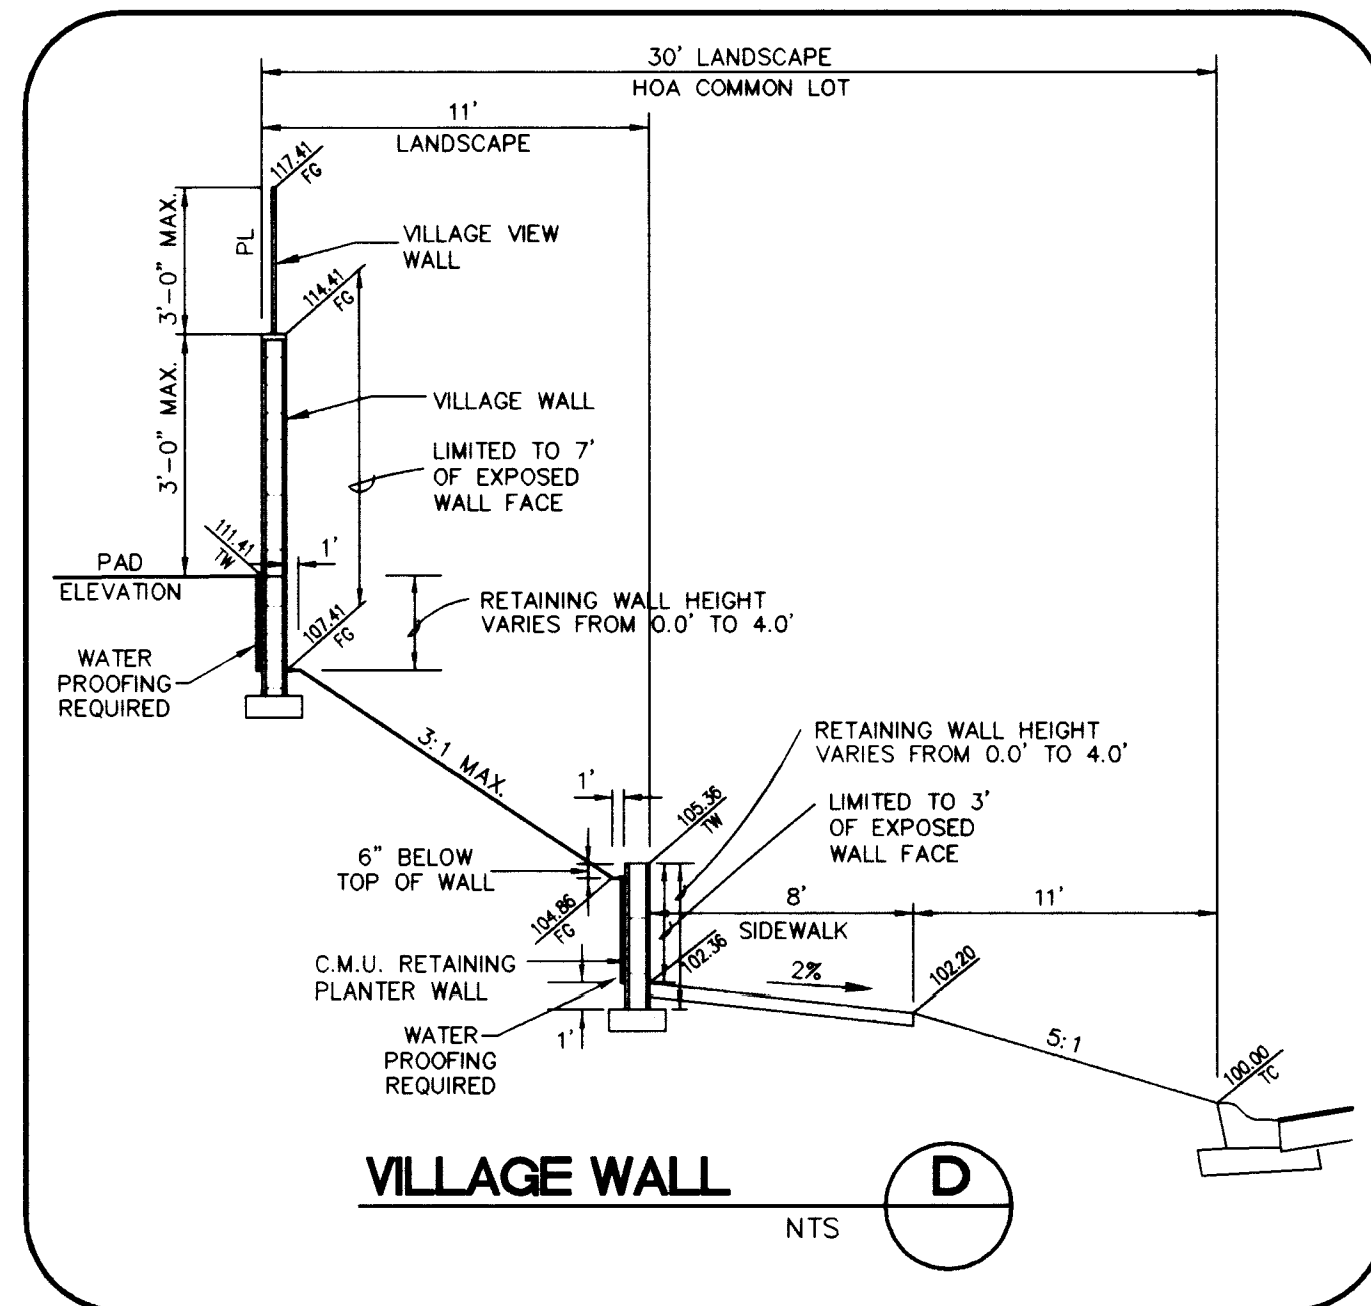
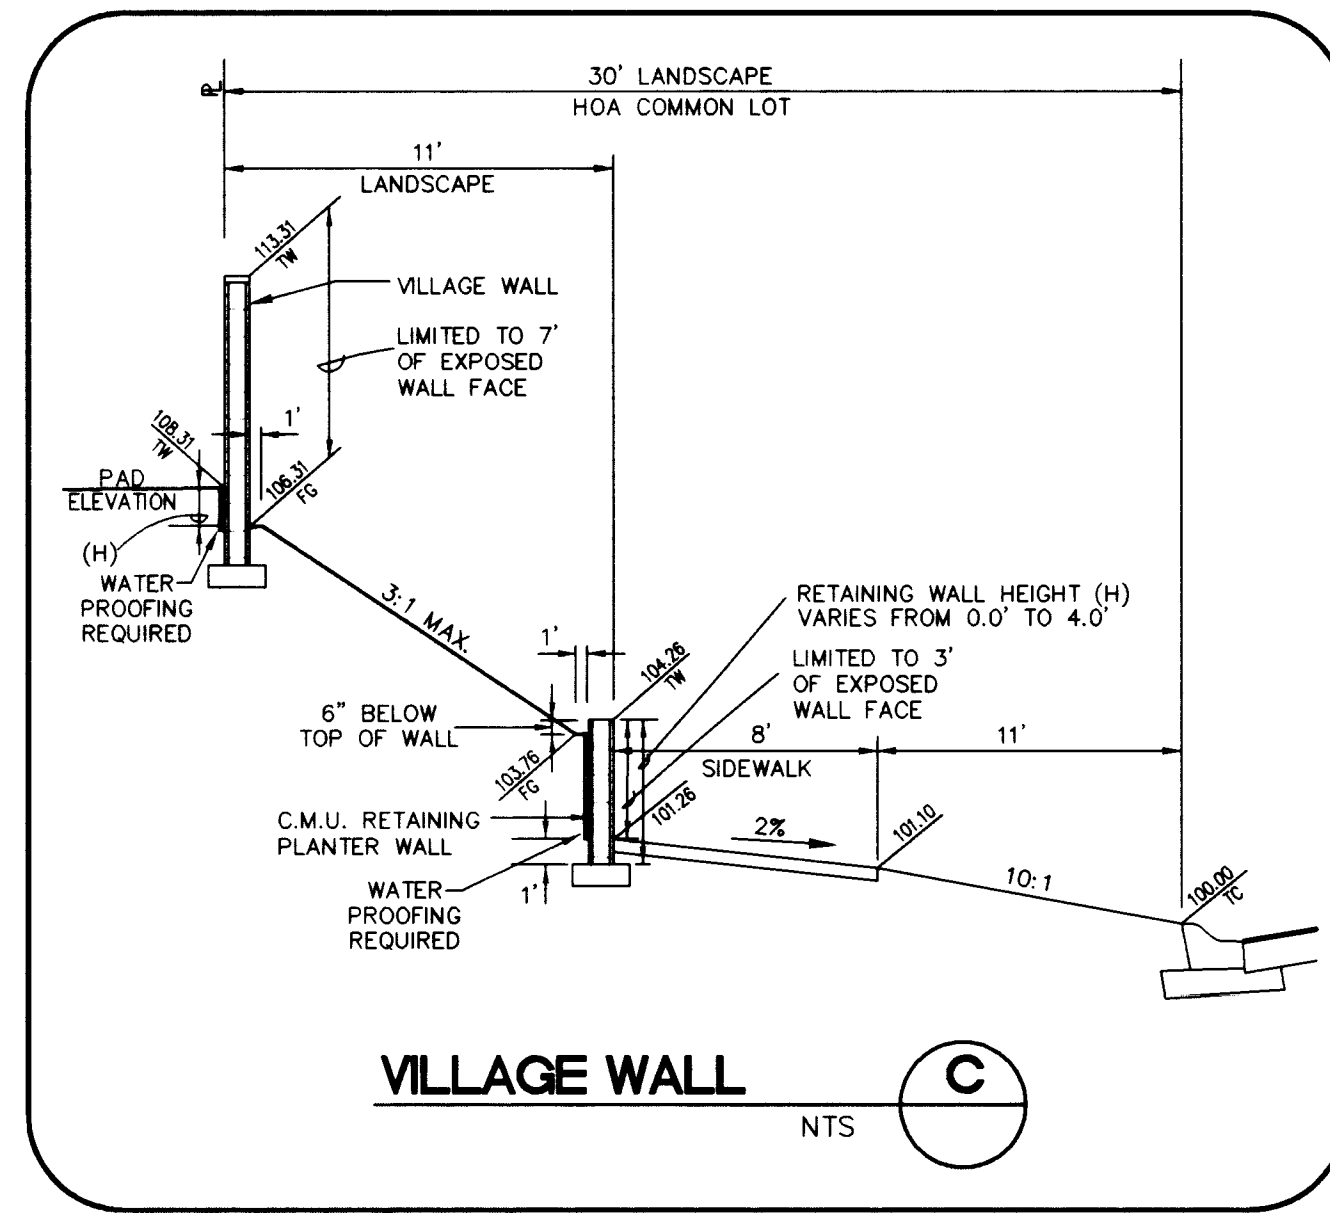


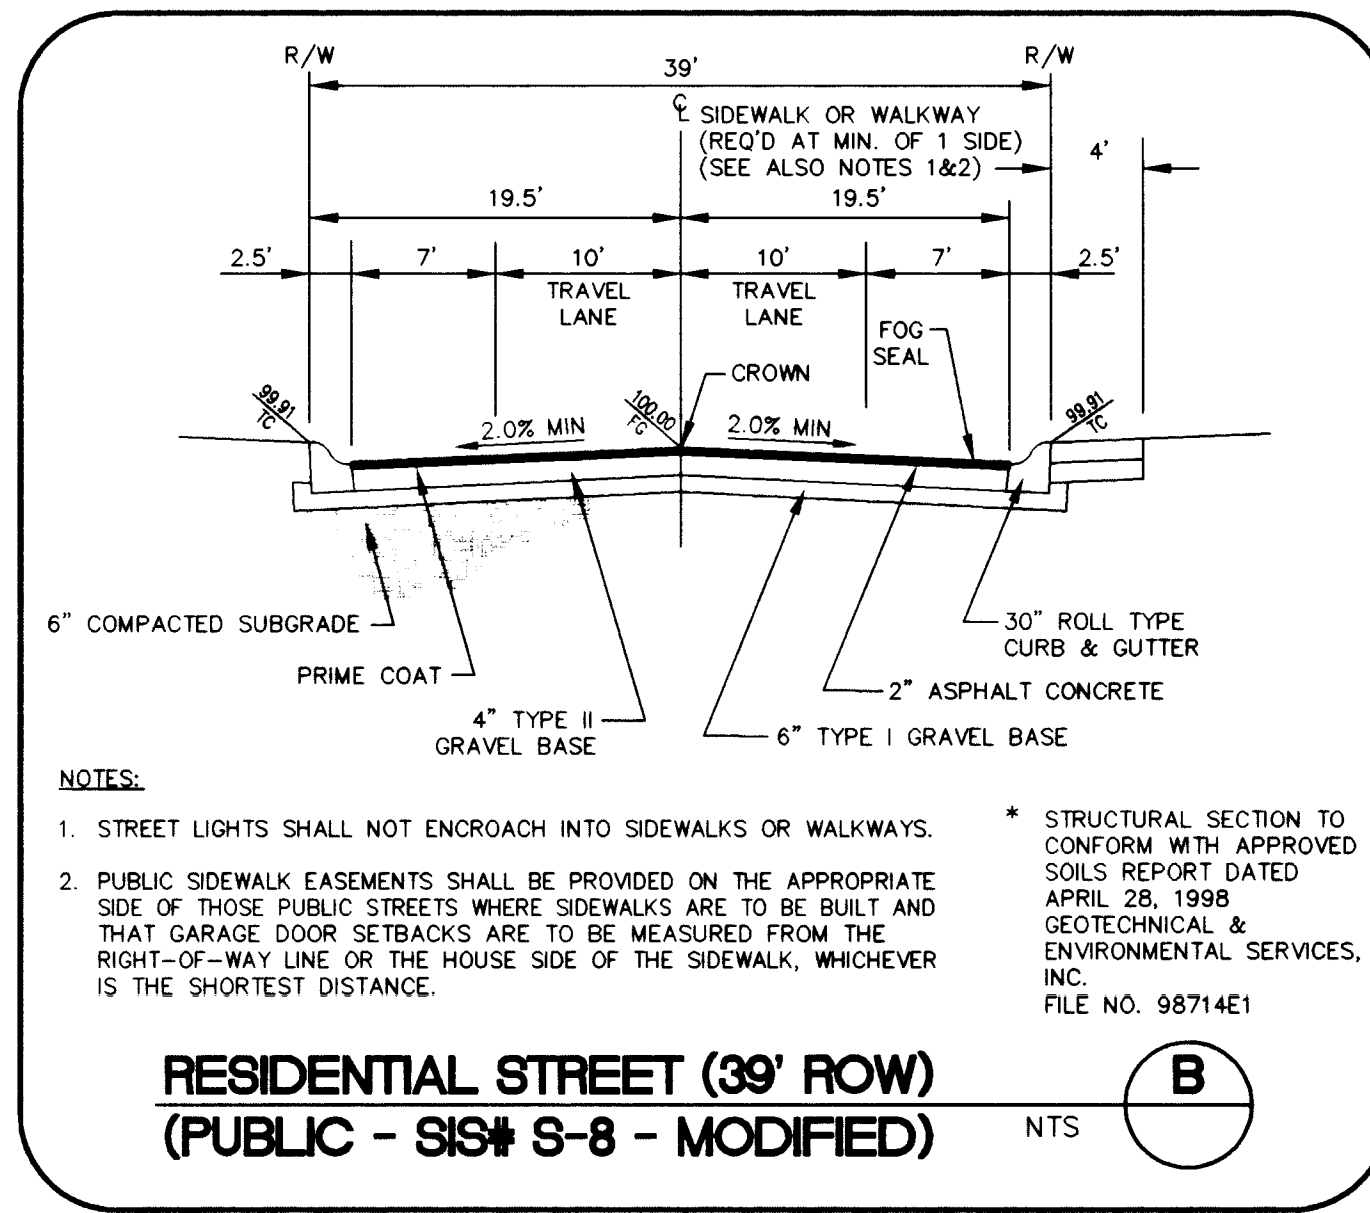

Pulte Homes Corporation 1835 Village Center Circle, Suite 250 Las Vegas, Nevada 89134 (702) 256-7800		Carter Burgess 2965 East Sunset Road, Suite 105 Las Vegas, NV 89120 (702) 798-4007 Fax (702) 798-7056	
Pulte Homes An American Favorite		Carter Burgess Consultants in Planning, Engineering, Architecture, Construction Management, and Related Services	
DETAIL SHEET		ARBOR VIEW	
DRAWN BY: [Signature]		SCALE: N/A	
DESIGNED BY: [Signature]		HORIZ. VERT.	
CHECKED BY: [Signature]		PROJECT NO: 98051010	
PROJECT NO: 98051010		SHEET C14	
SHEET C14		17 OF 19 SHEETS	
DRAWING NO: 1074-4585		DATE: 11/23/98	

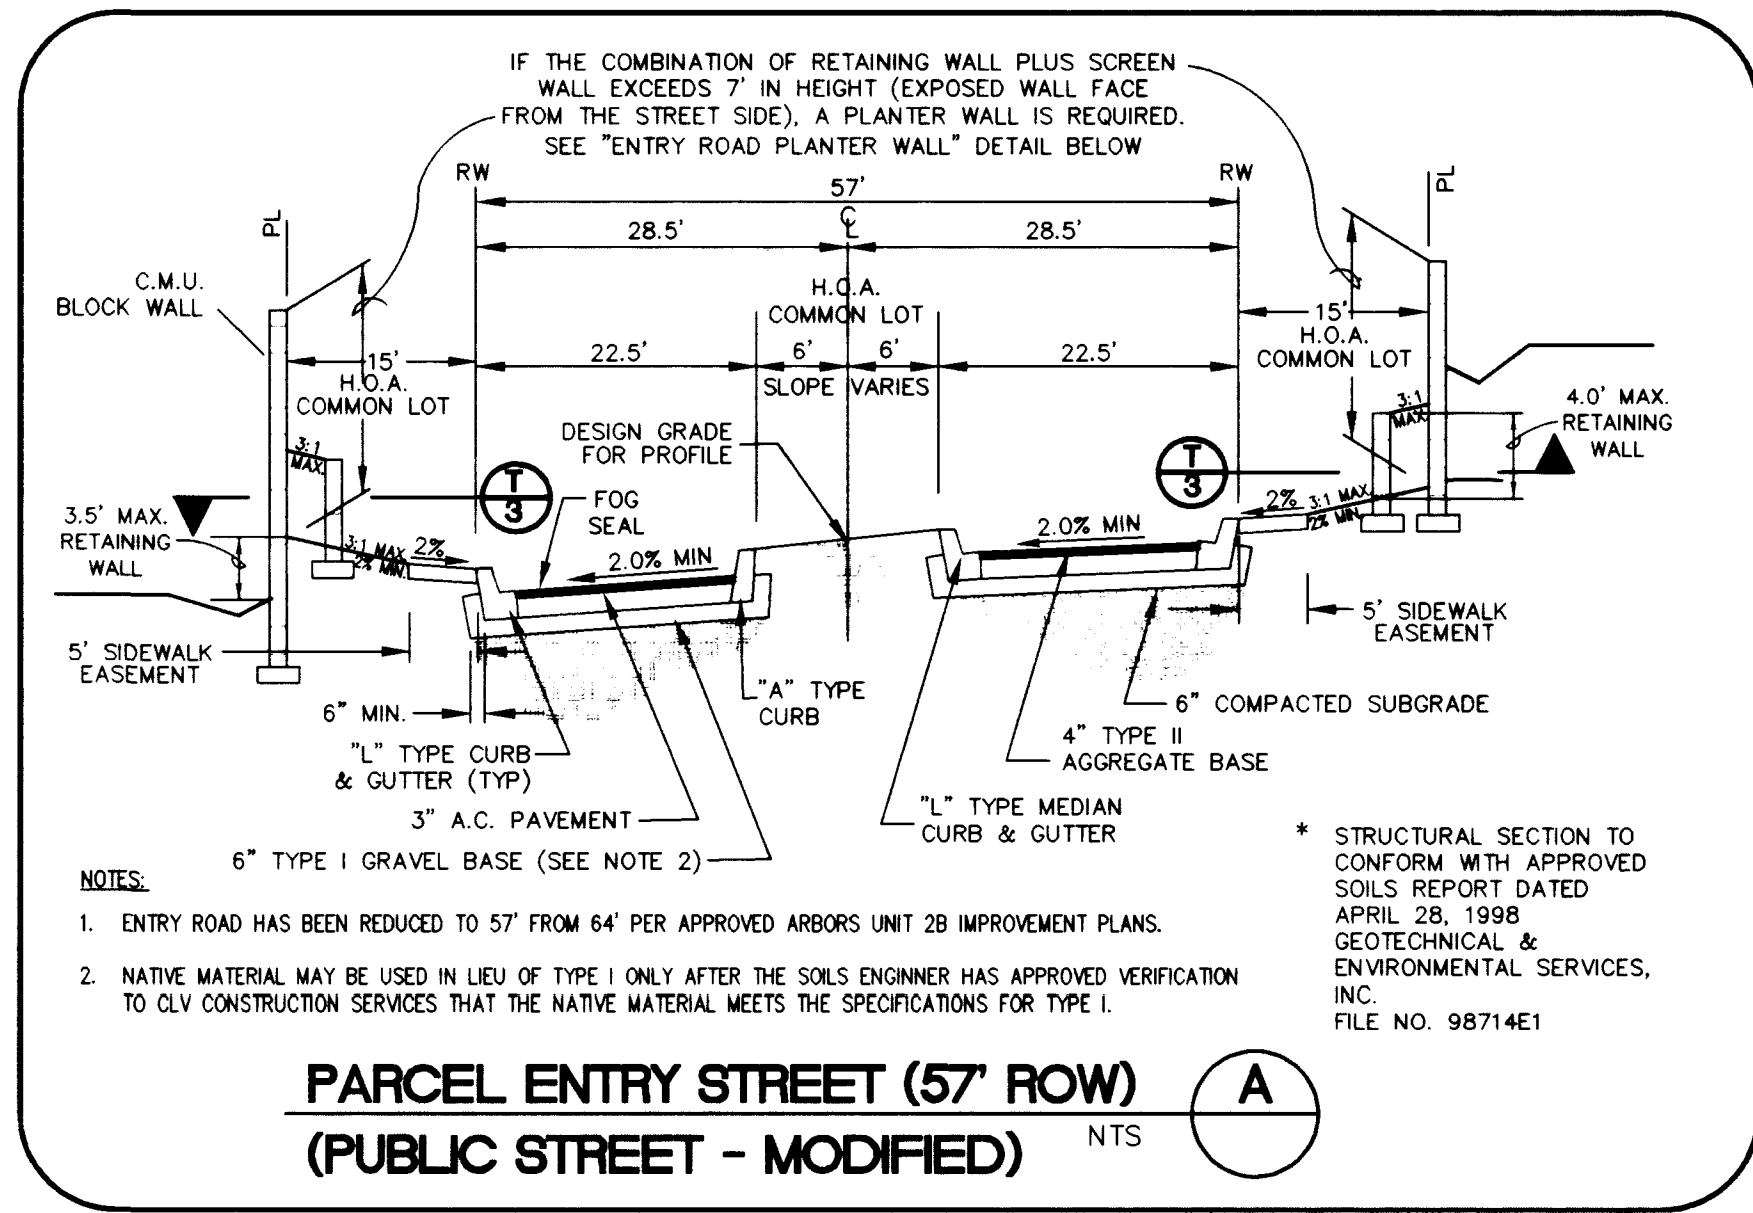