


①

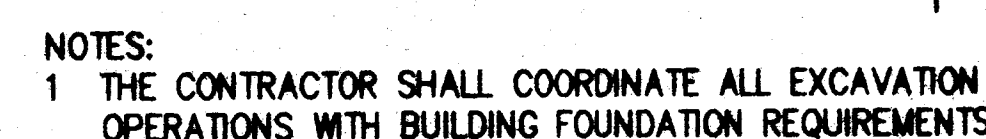

②



- ③



4




—(5)



6



⑦

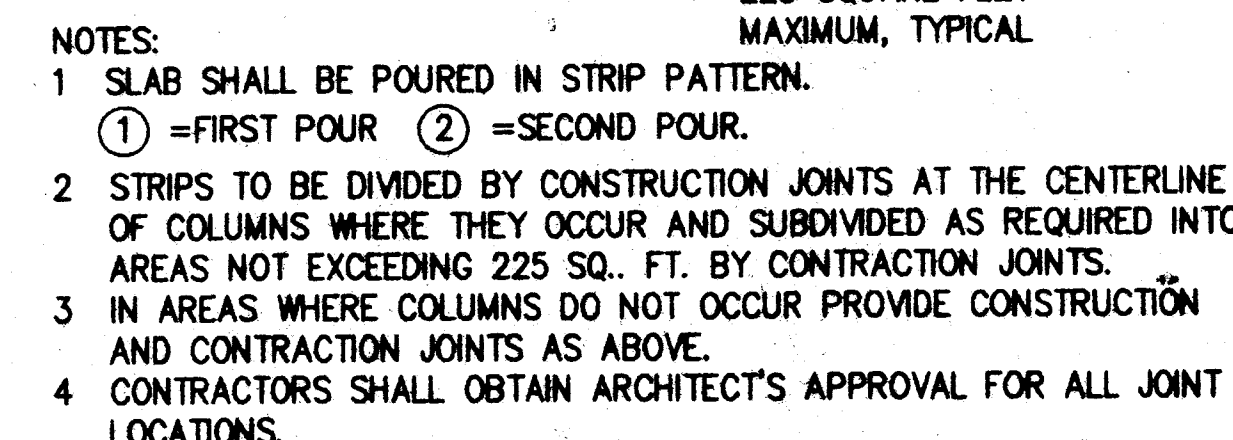

— (8)



— (9)




—(10)

MARTIN & PELTYN, INC.
STRUCTURAL ENGINEERS
1909 SOUTH JONES BLVD.
SUITE A
LAS VEGAS, NV 89102
PHONE (702) 248-7000
FAX (702) 253-5353
JOB NO. 3808

All designs, arrangements and plans indicated or presented by this drawing, or as instruments of service, are owned by and the property of DOMINGO CAMBERO CORPORATION. To alter these documents for any project or purpose without the written permission of DOMINGO CAMBERO CORPORATION is prohibited under the provisions of NRS 623.030. The plans and/or specifications shall be restricted to the original site for which they were prepared and published. No reproduction, in any form, by any means, including publication or re-use by any method in whole or in part, is prohibited. None of such designs, arrangements or plans may be used by any person, firm, company, agency or corporation without the written permission of DOMINGO CAMBERO CORPORATION. Visual contact with these drawings and specifications constitute *prima facie* evidence of acceptance of these restrictions.

(C) DOMINGO CAMBERO CORPORATION 1997

SEA

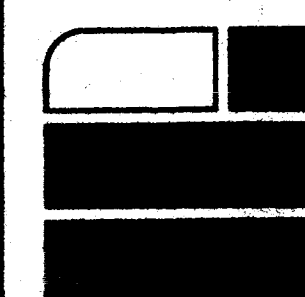

Domingo Cambeiro Corporation
ARCHITECTURE • ENGINEERING • PLANNING • INTERIOR
3555 PECOS-Mt. EDEN, CO. LAS VEGAS, NEVADA 89121-3805 (702) 732-0084 FAX: 732-8800

[illegible]

PROJECT	DETENTION FACILITY STORAGE BUILDING
SECTIONS	

DRAWING NO.
S5.01

DATE
4-3-97

JOB NO. 95260
FILE NO.

