



TENSION DEVELOPMENT LENGTHS, Q_d (IN INCHES)
FOR GRADE 60 UNCOATED BARS
 $f_c = 3000$ PSI; NORMAL WEIGHT CONCRETE

BAR SIZE	TOP BARS						OTHER BARS					
	1	2	3	4	5	6	1	2	3	4	5	6
#3	16	16	16	16	16	16	13	13	13	13	13	13
#4	23	22	22	22	22	22	18	17	17	17	17	17
#5	36	29	27	27	27	27	27	22	21	21	21	21
#6	50	40	35	32	32	32	39	31	27	25	25	25
#7	69	55	48	39	38	38	53	42	37	30	29	29
#8	90	72	63	51	45	43	70	56	49	39	35	33
#9	114	91	80	64	57	48	88	70	62	49	44	37
#10	145	116	102	81	73	58	112	89	78	63	56	45
#11	178	142	125	100	89	71	137	110	96	77	69	55
#14	242	242	170	170	121	121	187	187	131	131	93	93
#18	356	356	250	250	178	178	274	274	192	192	137	137

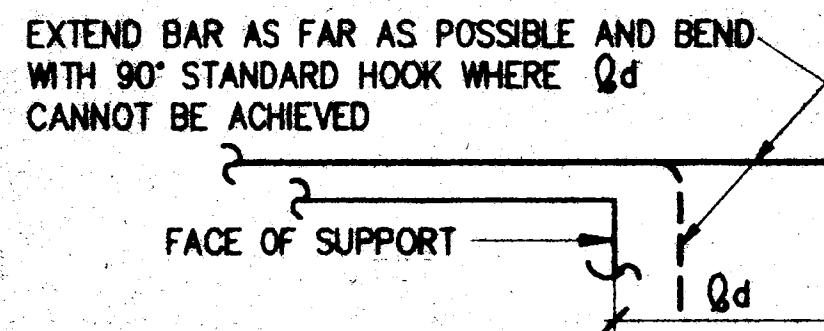


BAR DEVELOPMENT LENGTH

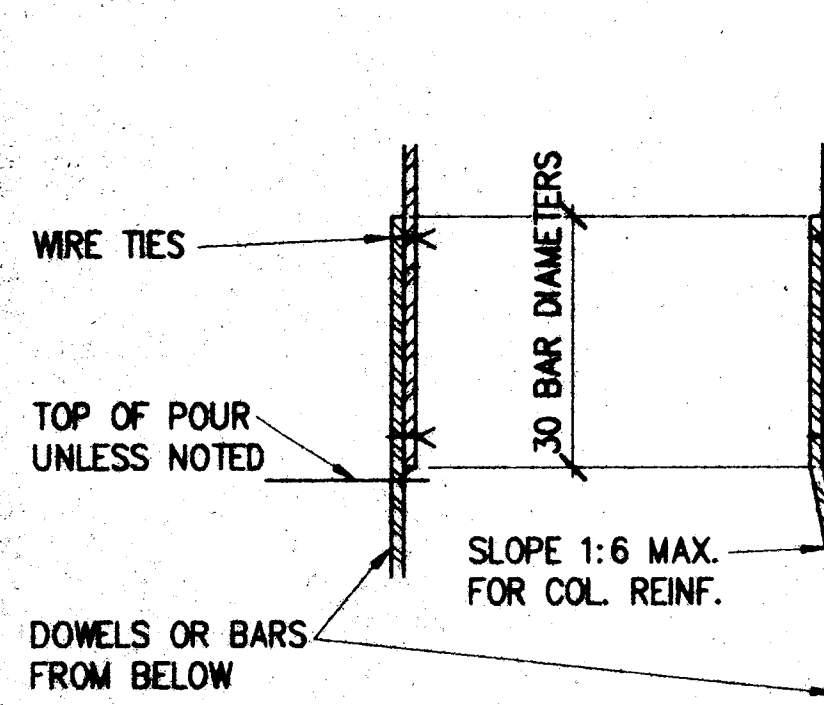

- NOTES:
- WHERE COMPRESSION IS NOTED ON THE DRAWINGS, VERTICAL REINFORCING STEEL SHALL BE SPLICED AS SHOWN; OTHERWISE, USE TENSION LAP-SPLICES.
 - SPECIFIC DATA ON THE DRAWINGS SHALL GOVERN IN CASES OF CONFLICT.

VERTICAL REINFORCING COMPRESSION LAP SPICE

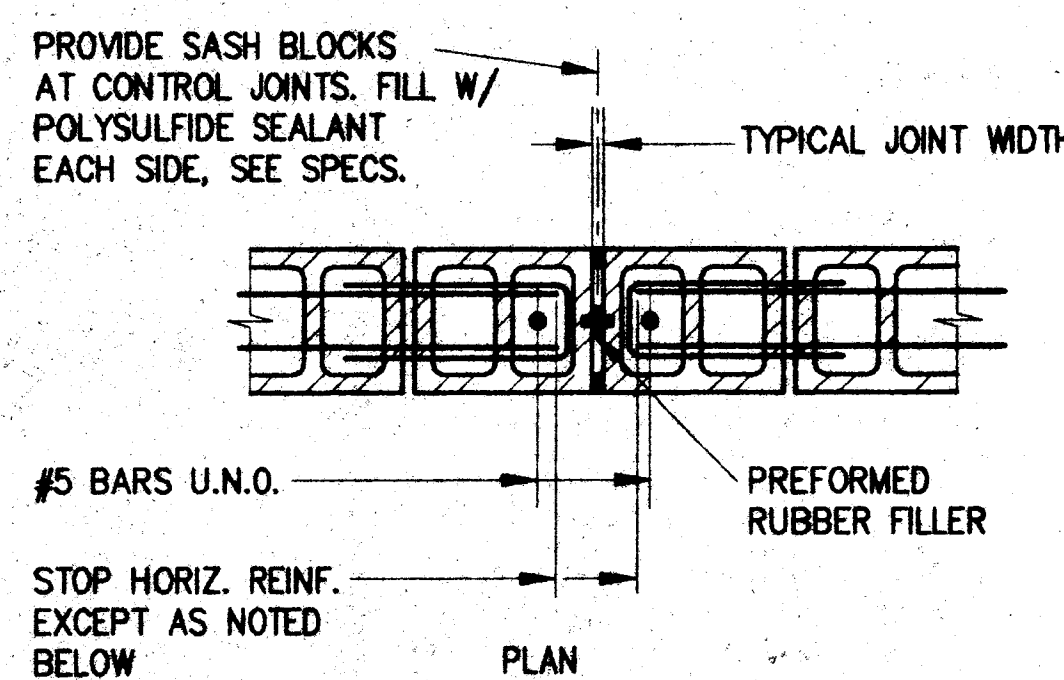


- NOTES:
- CONTRACTOR SHALL OBTAIN ARCHITECT'S APPROVAL OF JOINT LOCATIONS, WHICH SHALL NOT EXCEED 24'-0" O.C.
 - HORIZONTAL REINF. AT FLOOR AND ROOF LINES SHALL BE CONTINUOUS THRU JOINT.
 - CONCRETE BLOCK SHOWN - BRICK SIMILAR.
 - SAWCUT BLOCK OR BRICK AS REQ'D.

CMU WALL CONTROL JOINT


NOTES:

- THIS TABLE FOR USE WITH NORMAL WEIGHT HARDROCK CONCRETE AND GRADE 60 UNCOATED REINFORCING BARS. FOR LIGHTWEIGHT AGGREGATE USE 1.3 Q_d .
- TOP BARS ARE HORIZONTAL BARS WITH 12" OR MORE OF CONCRETE CAST IN THE MEMBER BELOW THE BAR.
- FOR BARS ENCLOSED IN STANDARD COLUMN SPIRALS, USE 0.75 Q_d OR 12" MIN.
- DEVELOPMENT LENGTH OF INDIVIDUAL BARS WITHIN A BUNDLE SHALL BE 1.2 Q_d FOR THAT BAR IN A 3-BAR BUNDLE AND 1.33 Q_d FOR A 4-BAR BUNDLE.
- COMPRESSION DEVELOPMENT LENGTH (ONLY WHERE INDICATED ON DRAWINGS) FOR GRADE 60 BARS USE 22 BAR DIAMETERS.
- CATEGORY SELECTION
 - FOR FOUNDATION REINFORCEMENT USE CATEGORY 5 U.N.O.
 - FOR COLUMN REINFORCEMENT AND DOWELS USE CATEGORY 3 U.N.O.
 - FOR BEAM REINFORCEMENT USE CATEGORY 3 U.N.O.
 - FOR STRUCTURAL SLAB REINFORCEMENT USE CATEGORY 3 U.N.O.
 - FOR SLAB ON GRADE REINFORCEMENT USE CATEGORY 6 U.N.O.
 - FOR WALL REINFORCEMENT AND DOWELS USE CATEGORY 3 (EXCEPT AS NOTED BELOW) U.N.O.
 - FOR WALLS WITH A SINGLE MAT OF STEEL CENTERED IN THE WALL, USE CATEGORY 5 FOR WALL REINFORCEMENT AND DOWELS U.N.O.
 - FOR CHORD STEEL REINFORCEMENT USE CATEGORY 1 U.N.O.

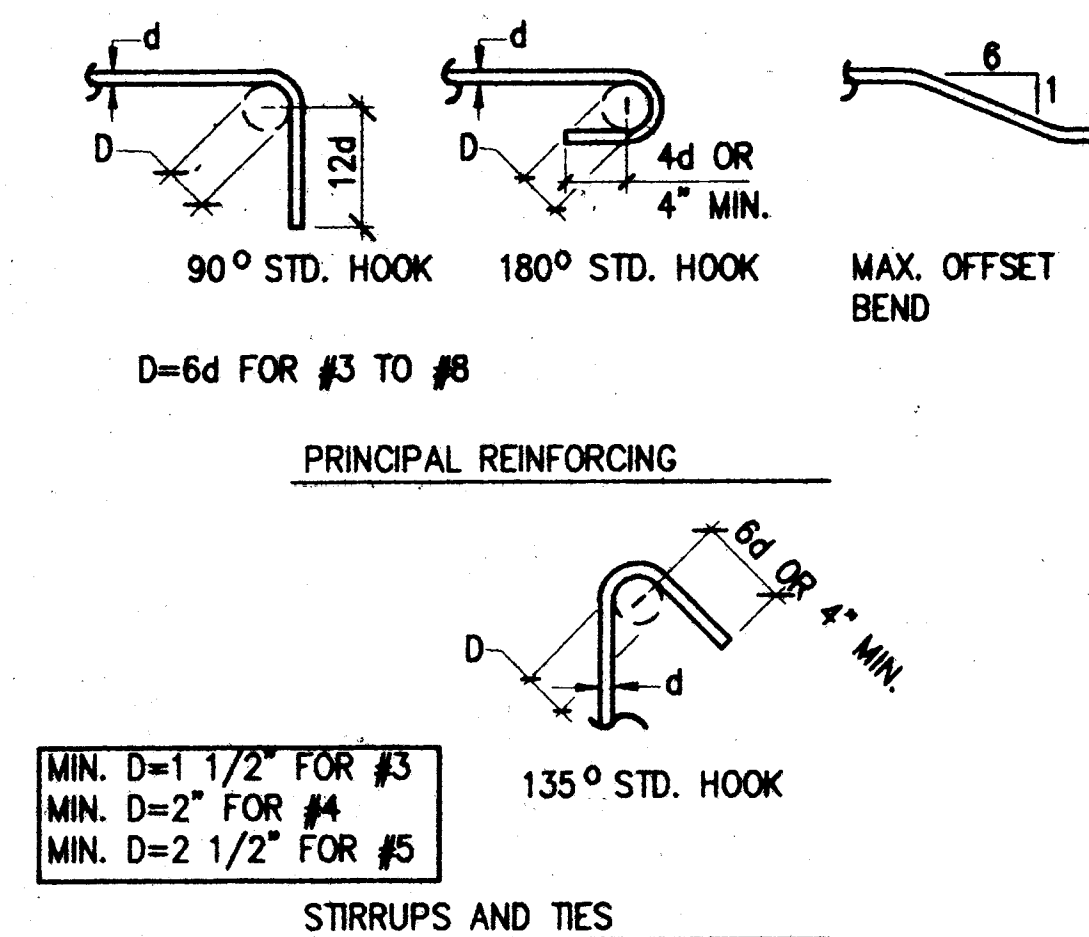

- NOTES:
- ALL BENDS SHALL BE MADE COLD.
 - #14 AND #18 BARS SHALL BE BEND TESTED AND LAB APPROVED PRIOR TO BENDING.

BAR BENDS

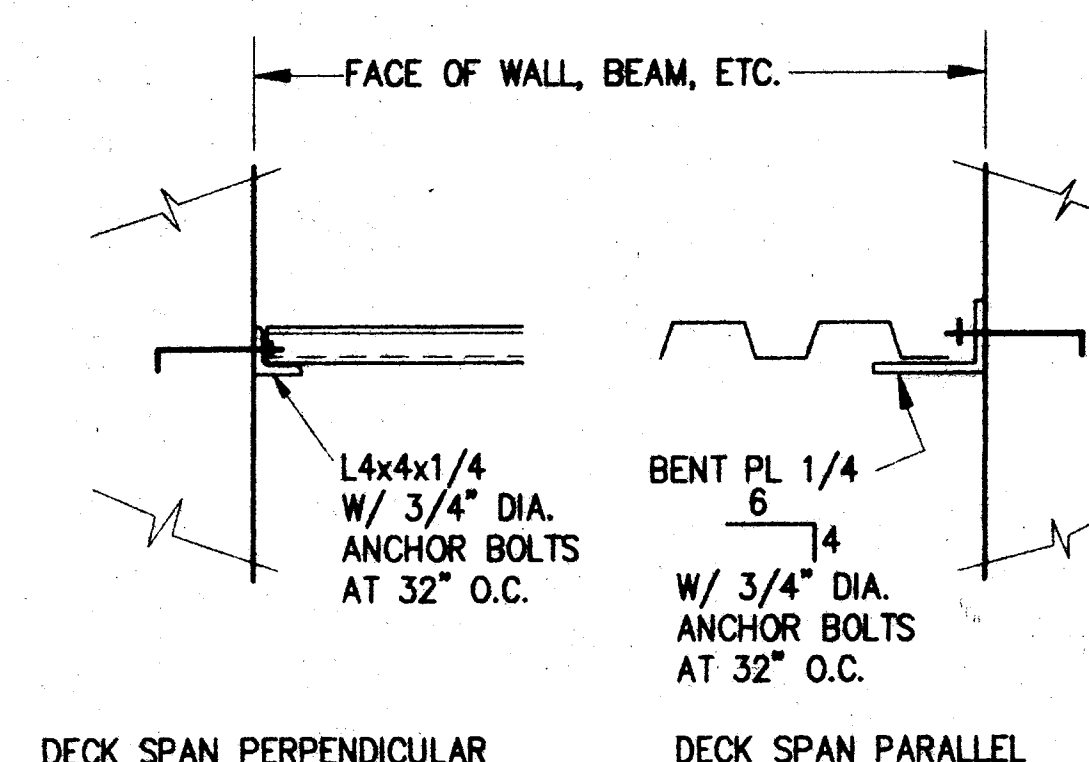

- NOTES:
- SEE PLAN FOR LEDGER SIZES AND ANCHORS. UNLESS NOTED OTHERWISE USE THIS DETAIL.
 - ALL DECK EDGES SHALL BE SUPPORTED.

LEDGER ANGLES

$f_c = 3000$ PSI; NORMAL WEIGHT CONCRETE


BAR SIZE	LAP CLASS	TOP BARS						OTHER BARS					
		1	2	3	4	5	6	1	2	3	4	5	6
#3	A	16	16	16	16	16	16	13	13	13	13	13	13
#4	A	23	22	22	22	22	22	18	17	17	17	17	17
#5	A	36	29	27	27	27	27	27	22	21	21	21	21
#6	A	50	40	35	32	32	32	39	31	27	25	25	25
#7	A	69	55	48	39	38	38	53	42	37	30	29	29
#8	A	90	72	63	51	45	43	70	56	49	39	35	33
#9	A	114	91	80	64	57	48	88	70	62	49	44	37
#10	A	145	116	102	81	73	58	112	89	78	63	56	45
#11	A	178	142	125	100	89	71	137	110	96	77	69	55
#14	A	242	242	170	170	121	121	187	187	131	131	93	93
#18	A	356	356	250	250	178	178	274	274	192	192	137	137

NOTES:

- TABLE FOR USE WITH NORMAL WEIGHT HARDROCK CONCRETE & GRADE 60 UNCOATED REINFORCING BARS. FOR LIGHTWEIGHT AGGREGATE USE 1.3 Q_d .
- CLASS A - HALF OR LESS OF THE BARS ARE SPLICED WITHIN A REQUIRED LAP LENGTH.
- CLASS B - MORE THAN HALF OF THE BARS ARE SPLICED WITHIN A REQUIRED LAP LENGTH.
- TOP BARS ARE HORIZONTAL BARS WITH 12" OR MORE OF CONCRETE CAST IN THE MEMBER BELOW THE BAR.
- FOR BARS ENCLOSED IN STANDARD COLUMN SPIRALS, USE 0.75 Q_d OR 12" MIN.
- LAP SPLICES OF INDIVIDUAL BARS WITHIN A BUNDLE SHALL BE 1.2 Q_d FOR THAT BAR IN A 3-BAR BUNDLE AND 1.33 Q_d FOR A 4-BAR BUNDLE. ENTIRE BUNDLES SHALL NOT BE LAP SPLICED AT THE SAME LOCATION. SPLICES FOR INDIVIDUAL BARS WITHIN A BUNDLE SHALL BE STAGGERED SUCH THAT THEY DO NOT OVERLAP.
- Q_d - BASIC LAP LENGTH, SHOWN AT LEFT.


TENSION LAP SPICE LENGTH

TENSION LAP SPICE LENGTHS, Q_d (IN INCHES) FOR GRADE 60 UNCOATED BARS

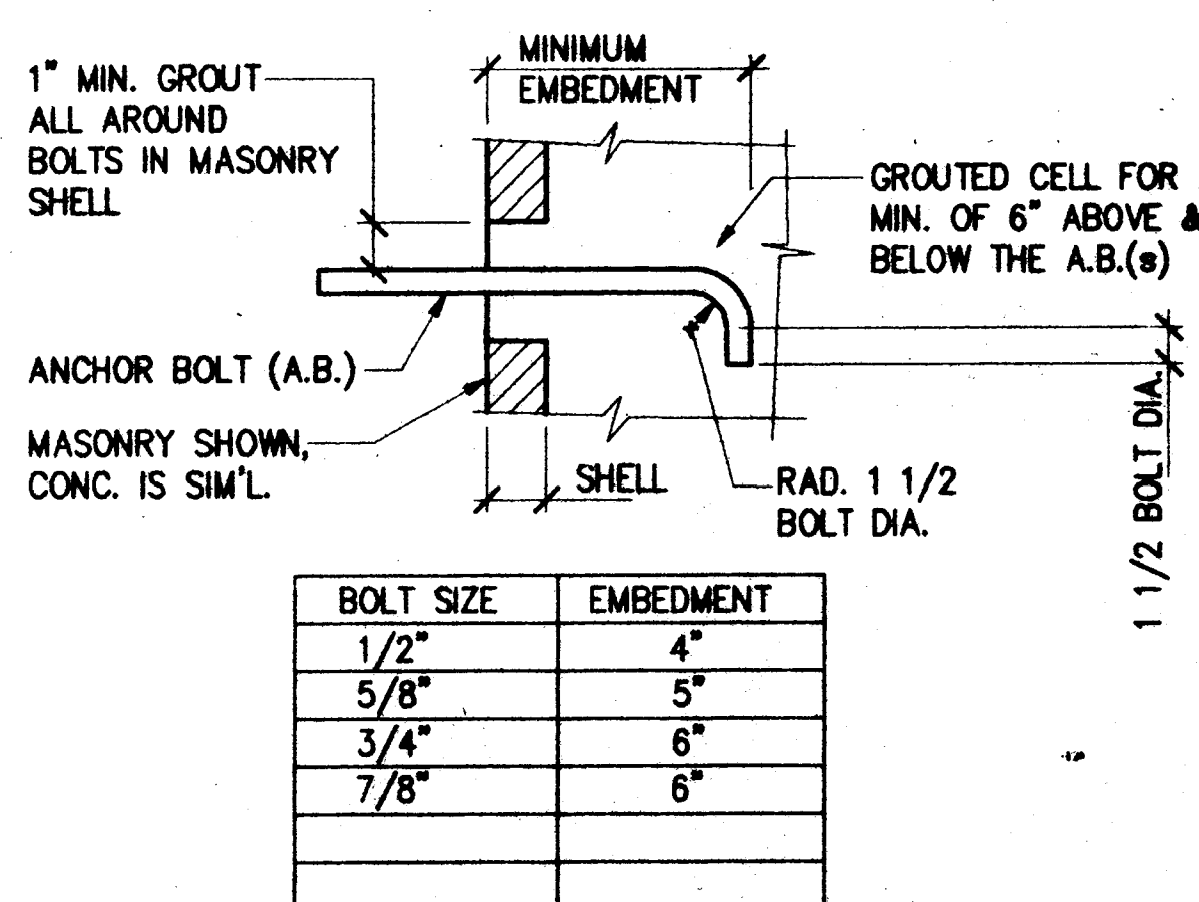


- NOTES:
- MINIMUM BOLT SPACING SHALL BE 12 BOLT DIAMETERS, WITH A MINIMUM EDGE DISTANCE OF 6 BOLT DIAMETERS.


ANCHOR BOLT EMBEDMENT

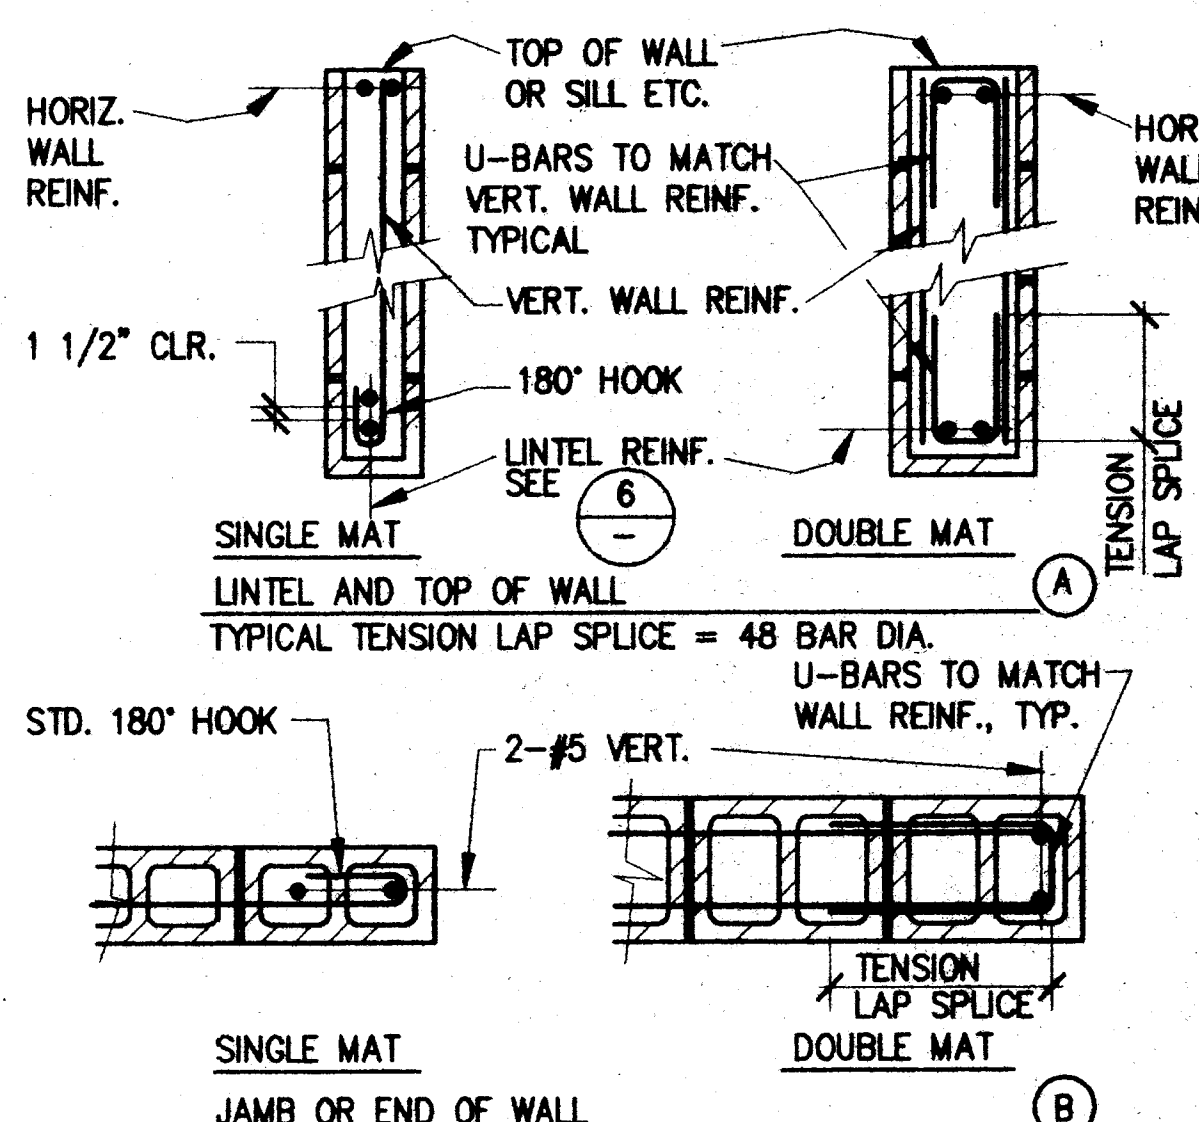


WALL OPENINGS DETAILS

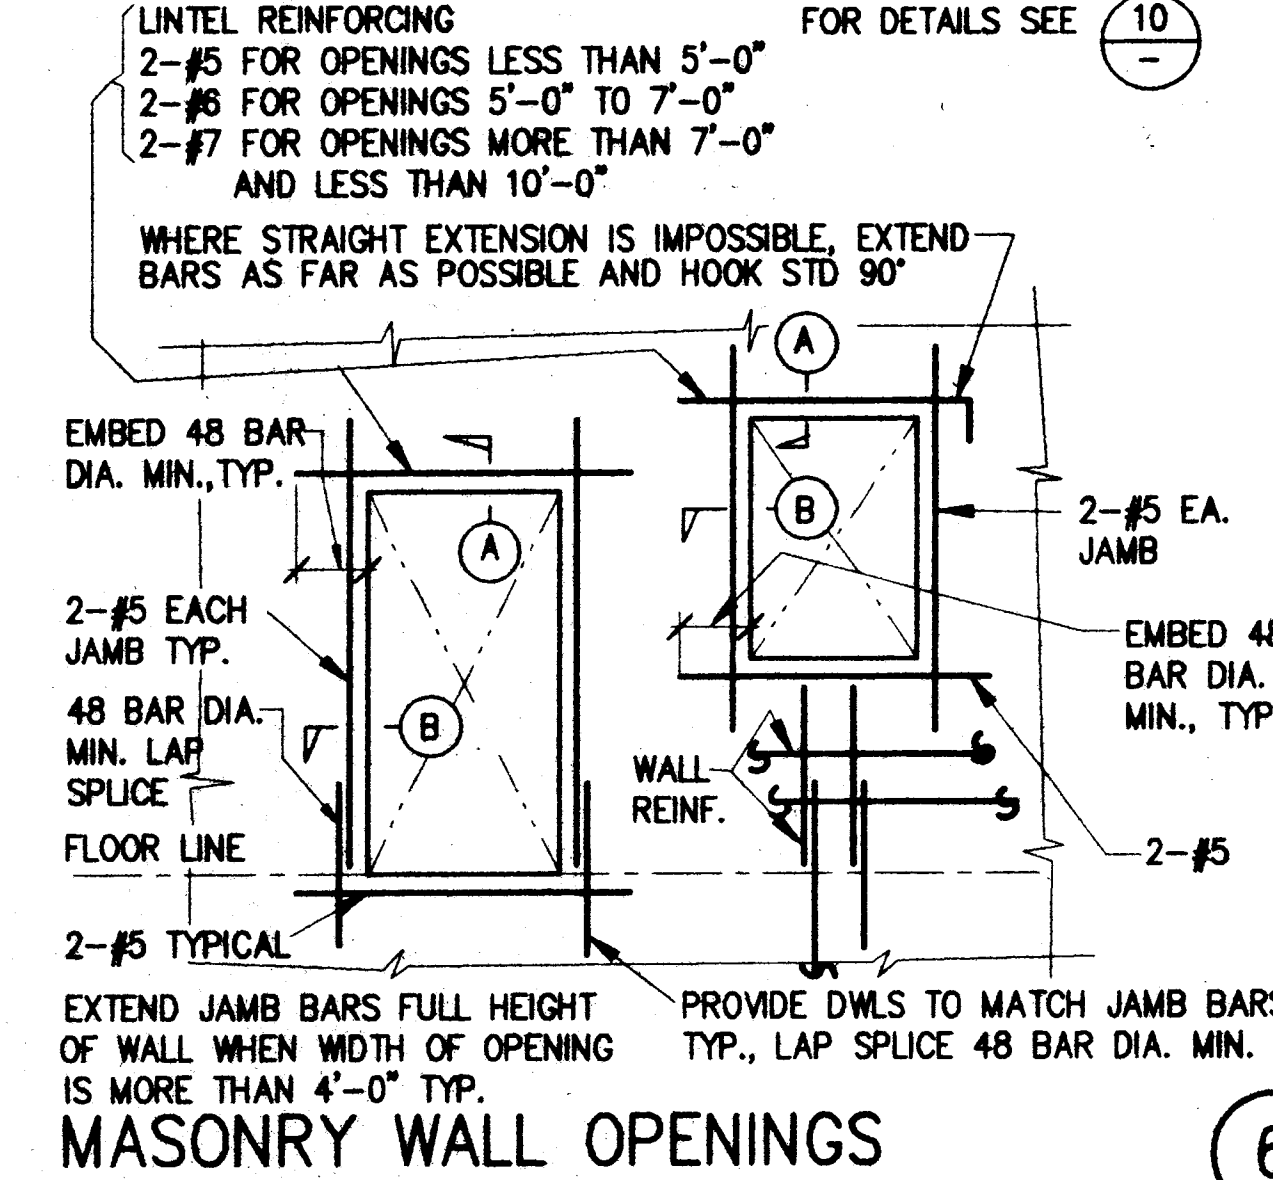

MASONRY WALL OPENINGS

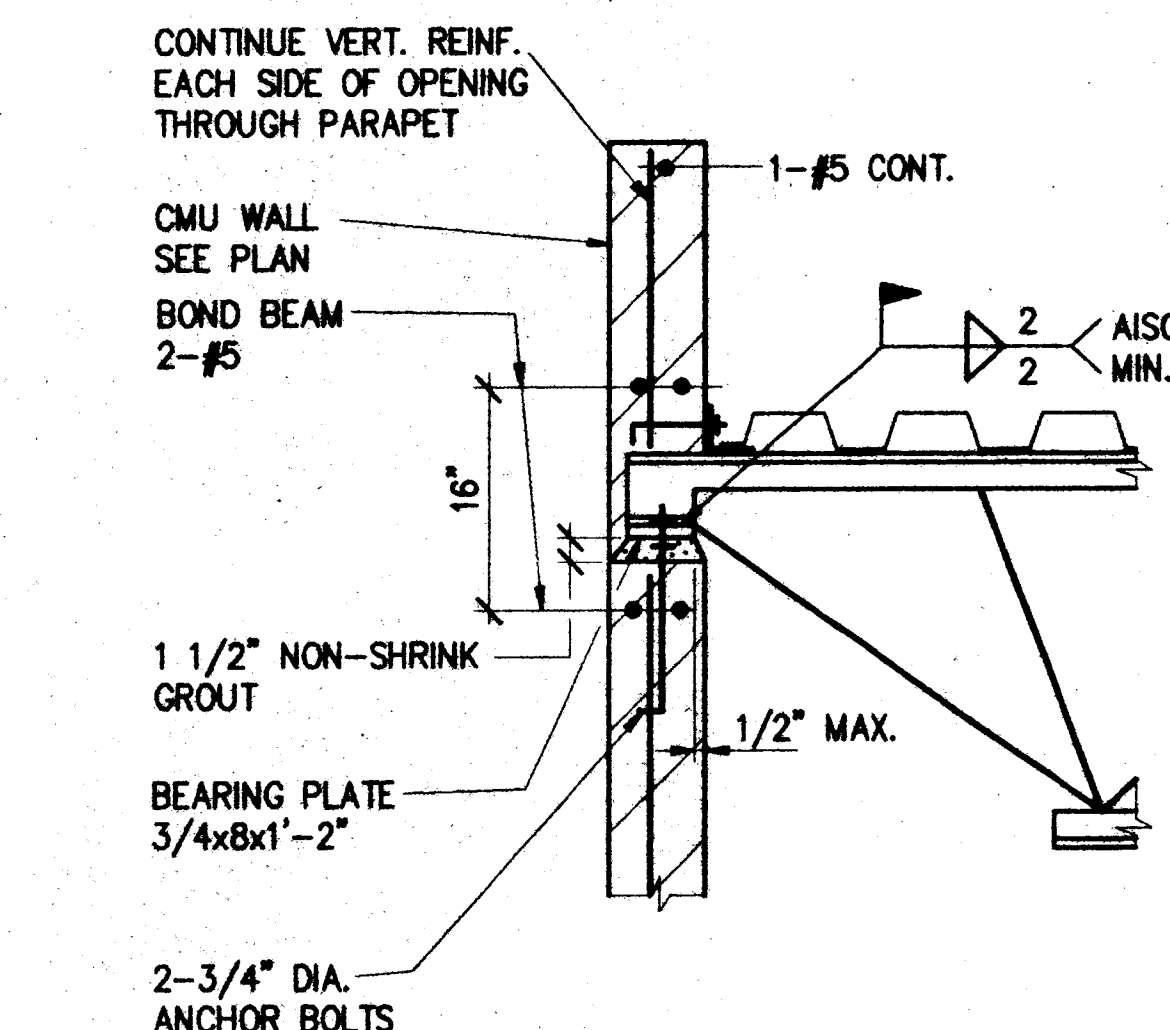


JOIST BEARING PERPENDICULAR TO WALL

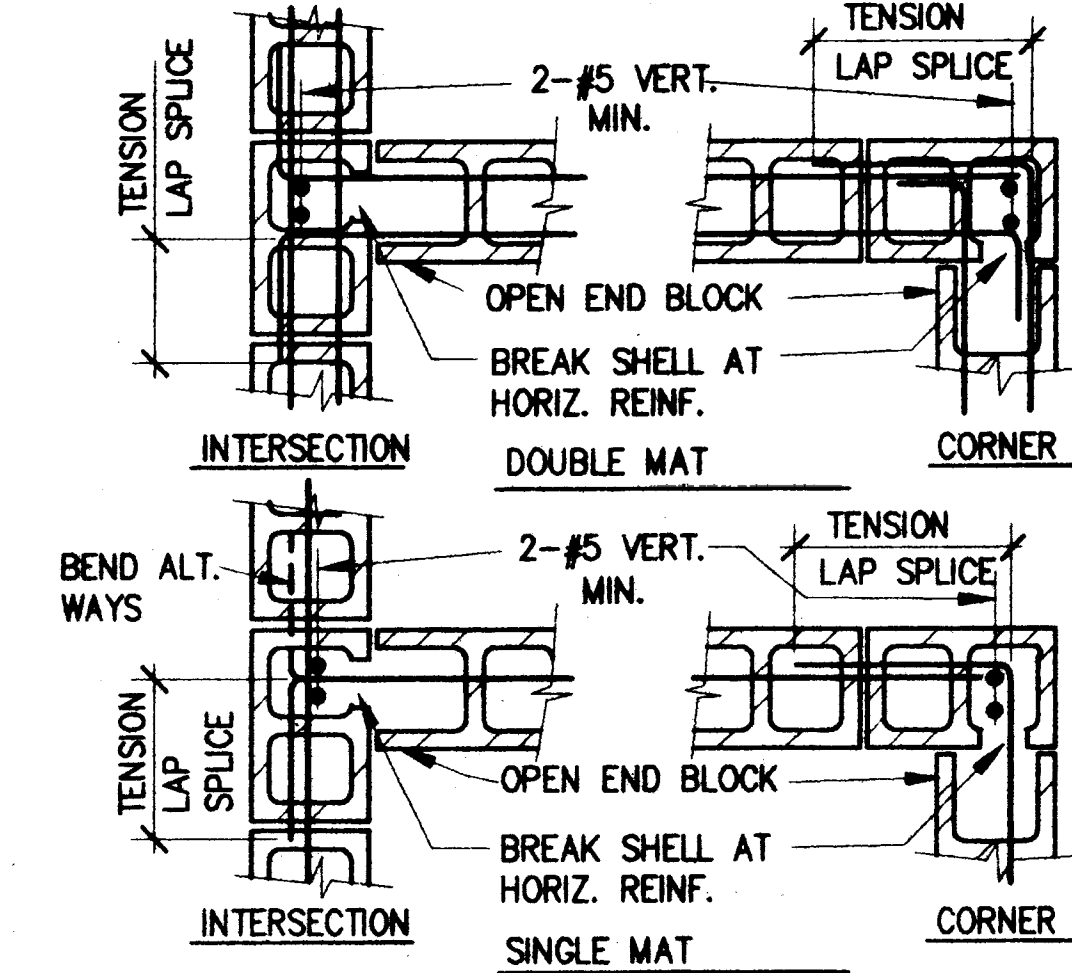

NOTE: TENSION LAP SPICE=48 BAR DIA.

CMU WALL INTERSECTIONS

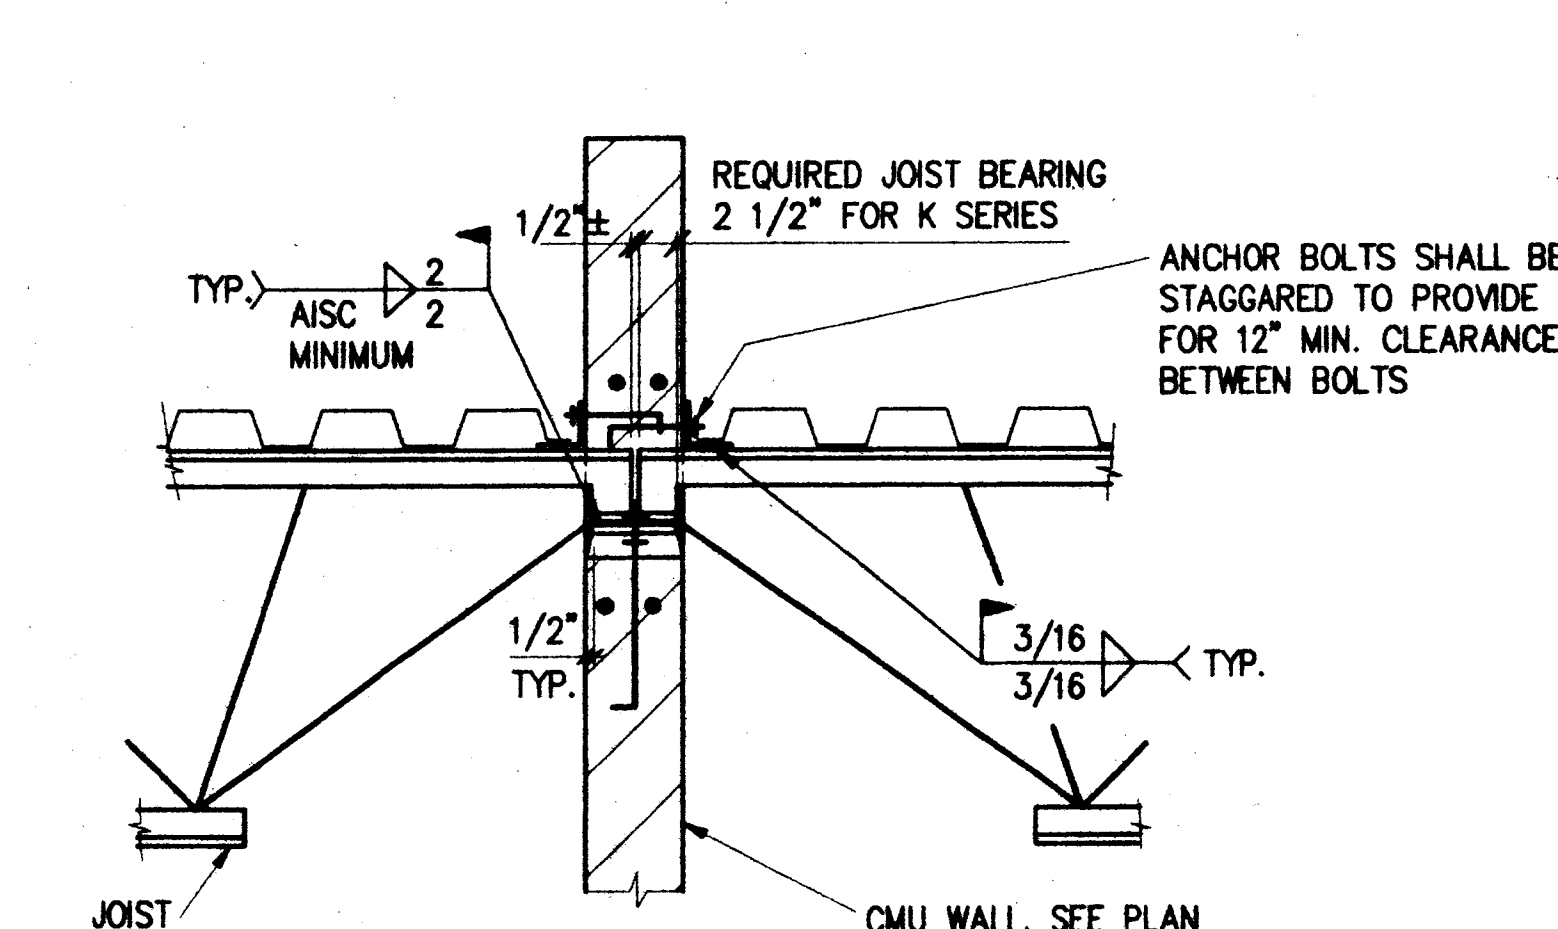

NOTE: FOR BALANCE OF INFORMATION NOT NOTED, SEE DET. 11

JOIST BEARING

SYMBOL	DESCRIPTION	DATE	BY

MARTIN & PELTYN, INC.
STRUCTURAL ENGINEERS
1909 SOUTH JONES BLVD.
SUITE A
LAS VEGAS, NV 89102
PHONE (702) 248-7000
FAX (702) 253-5353
JOB NO. 3808

All designs, arrangements and plans indicated or presented by this drawing, as instruments of service, are owned by and the property of DOMINGO CAMBEIRO CORPORATION. To alter these documents for any project by anyone other than the original architect is a violation of NRS 623. The plans and/or specifications shall be restricted to the original site for which they were prepared and publication thereof is expressly limited to such use. Reproduction, publication or re-use by any method in whole or in part, is prohibited. None of such designs, arrangements or plans shall be used by or disclosed to any person, firm, agency or corporation without the written permission of DOMINGO CAMBEIRO CORPORATION. Verbal contact with these plans and specifications shall constitute prima facie evidence of acceptance of these restrictions.

SEAL

Domingo Cambeiro Corporation
ARCHITECTURE • ENGINEERING • PLANNING • INTERIORS
3555 PECOS-McLEOD IC. LAS VEGAS, NEVADA 89121-3805 (702) 732-0084 FAX 732-9802

REV	DESCRIPTION	DATE	BY

PROJECT	DRAWING NO.
DETENTION FACILITY STORAGE BUILDING	S5.02
DATE	4-3-97
JOB NO. 95260	FILE NO.
SECTIONS	



BAR DEVELOPMENT LENGTH

[illegible]

	1	2	
1	1	2	3	

[illegible]

1. The first step is to identify the problem. This involves understanding the symptoms and the context in which they are occurring.

① TENSION LAP SPICE LENGTH



VERTICAL REINFORCING
COMPRESSION LAP SPLICE



REPOST **BAR BENDS**



ANCHOR BOLT DETAIL



MASONRY WALL OPENINGS



CMU WALL INTERSECTIONS



DATE: 10/10/78
TIME: 10:00 AM
BY: J. J. JONES
SUBJECT: J. J. JONES




1. NAME _____
 2. DATE _____
 3. TIME _____
 4. PLACE _____
 5. REASON _____
 6. WITNESSES _____
 7. SIGNATURE _____
 8. DATE _____
 9. TIME _____
 10. PLACE _____
 11. REASON _____
 12. WITNESSES _____
 13. SIGNATURE _____
 14. DATE _____
 15. TIME _____
 16. PLACE _____
 17. REASON _____
 18. WITNESSES _____
 19. SIGNATURE _____
 20. DATE _____
 21. TIME _____
 22. PLACE _____
 23. REASON _____
 24. WITNESSES _____
 25. SIGNATURE _____
 26. DATE _____
 27. TIME _____
 28. PLACE _____
 29. REASON _____
 30. WITNESSES _____
 31. SIGNATURE _____
 32. DATE _____
 33. TIME _____
 34. PLACE _____
 35. REASON _____
 36. WITNESSES _____
 37. SIGNATURE _____
 38. DATE _____
 39. TIME _____
 40. PLACE _____
 41. REASON _____
 42. WITNESSES _____
 43. SIGNATURE _____
 44. DATE _____
 45. TIME _____
 46. PLACE _____
 47. REASON _____
 48. WITNESSES _____
 49. SIGNATURE _____
 50. DATE _____
 51. TIME _____
 52. PLACE _____
 53. REASON _____
 54. WITNESSES _____
 55. SIGNATURE _____
 56. DATE _____
 57. TIME _____
 58. PLACE _____
 59. REASON _____
 60. WITNESSES _____
 61. SIGNATURE _____
 62. DATE _____
 63. TIME _____
 64. PLACE _____
 65. REASON _____
 66. WITNESSES _____
 67. SIGNATURE _____
 68. DATE _____
 69. TIME _____
 70. PLACE _____
 71. REASON _____
 72. WITNESSES _____
 73. SIGNATURE _____
 74. DATE _____
 75. TIME _____
 76. PLACE _____
 77. REASON _____
 78. WITNESSES _____
 79. SIGNATURE _____
 80. DATE _____
 81. TIME _____
 82. PLACE _____
 83. REASON _____
 84. WITNESSES _____
 85. SIGNATURE _____
 86. DATE _____
 87. TIME _____
 88. PLACE _____
 89. REASON _____
 90. WITNESSES _____
 91. SIGNATURE _____
 92. DATE _____
 93. TIME _____
 94. PLACE _____
 95. REASON _____
 96. WITNESSES _____
 97. SIGNATURE _____
 98. DATE _____
 99. TIME _____
 100. PLACE _____
 101. REASON _____
 102. WITNESSES _____
 103. SIGNATURE _____
 104. DATE _____
 105. TIME _____
 106. PLACE _____
 107. REASON _____
 108. WITNESSES _____
 109. SIGNATURE _____
 110. DATE _____
 111. TIME _____
 112. PLACE _____
 113. REASON _____
 114. WITNESSES _____
 115. SIGNATURE _____
 116. DATE _____
 117. TIME _____
 118. PLACE _____
 119. REASON _____
 120. WITNESSES _____
 121. SIGNATURE _____
 122. DATE _____
 123. TIME _____
 124. PLACE _____
 125. REASON _____
 126. WITNESSES _____
 127. SIGNATURE _____
 128. DATE _____
 129. TIME _____
 130. PLACE _____
 131. REASON _____
 132. WITNESSES _____
 133. SIGNATURE _____
 134. DATE _____
 135. TIME _____
 136. PLACE _____
 137. REASON _____
 138. WITNESSES _____
 139. SIGNATURE _____
 140. DATE _____
 141. TIME _____
 142. PLACE _____
 143. REASON _____
 144. WITNESSES _____
 145. SIGNATURE _____
 146. DATE _____
 147. TIME _____
 148. PLACE _____
 149. REASON _____
 150. WITNESSES _____
 151. SIGNATURE _____
 152. DATE _____
 153. TIME _____
 154. PLACE _____
 155. REASON _____
 156. WITNESSES _____
 157. SIGNATURE _____
 158. DATE _____
 159. TIME _____
 160. PLACE _____
 161. REASON _____
 162. WITNESSES _____
 163. SIGNATURE _____
 164. DATE _____
 165. TIME _____
 166. PLACE _____
 167. REASON _____
 168. WITNESSES _____
 169. SIGNATURE _____
 170. DATE _____
 171. TIME _____
 172. PLACE _____
 173. REASON _____
 174. WITNESSES _____
 175. SIGNATURE _____
 176. DATE _____
 177. TIME _____
 178. PLACE _____
 179. REASON _____
 180. WITNESSES _____
 181. SIGNATURE _____
 182. DATE _____
 183. TIME _____
 184. PLACE _____
 185. REASON _____
 186. WITNESSES _____
 187. SIGNATURE _____
 188. DATE _____
 189. TIME _____
 190. PLACE _____
 191. REASON _____
 192. WITNESSES _____
 193. SIGNATURE _____
 194. DATE _____
 195. TIME _____
 196. PLACE _____
 197. REASON _____
 198. WITNESSES _____
 199. SIGNATURE _____
 200. DATE _____
 201. TIME _____
 202. PLACE _____
 203. REASON _____
 204. WITNESSES _____
 205. SIGNATURE _____
 206. DATE _____
 207. TIME _____
 208. PLACE _____
 209. REASON _____
 210. WITNESSES _____
 211. SIGNATURE _____
 212. DATE _____
 213. TIME _____
 214. PLACE _____
 215. REASON _____
 216. WITNESSES _____
 217. SIGNATURE _____
 218. DATE _____
 219. TIME _____
 220. PLACE _____
 221. REASON _____
 222. WITNESSES _____
 223. SIGNATURE _____



WALL OPENINGS DETAILS



JUST BEARING
PERPENDICULAR TO WALL

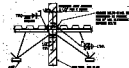

JOIST BEARING



Dominique Cantelero Corporation

[illegible]

DETENTION FACILITY
STORAGE BUILDING

1994-95
 1995-96
 1996-97
 1997-98
 1998-99
 1999-00
 2000-01
 2001-02
 2098-99
 2099-00
 2100-01
 2101-02
 2198-99
 2199-00
 2200-01
 2201-02
 2298-99
 2299-00
 2300-01
 2301-02
 2334-35