


PLAN

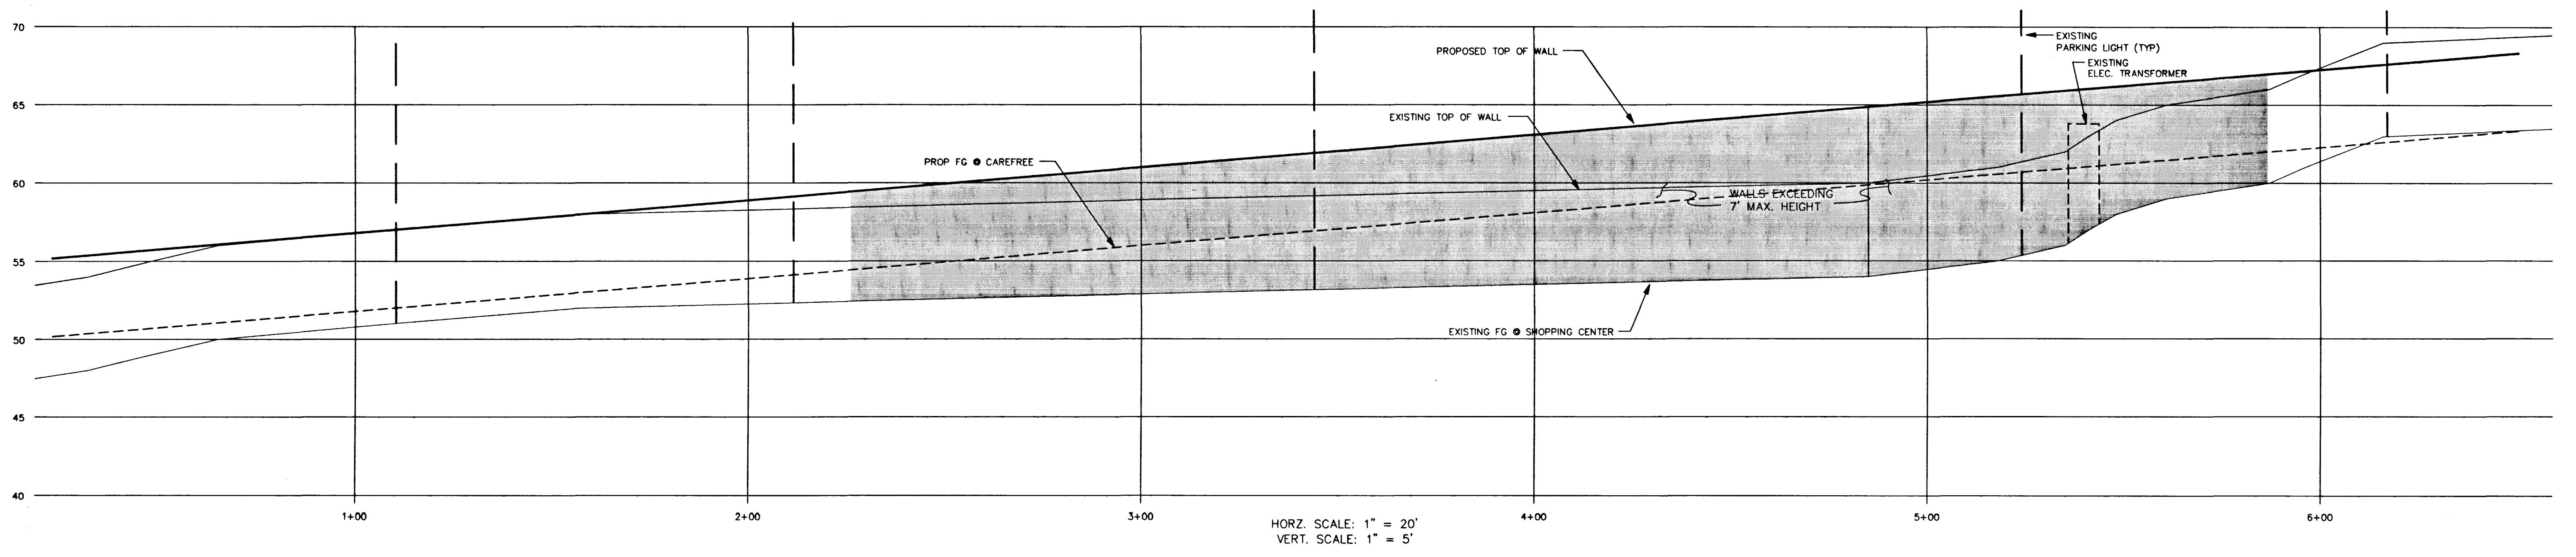

NO.	DATE	BY	APPVD.	REVISION DESCRIPTION

BARBARA M. MADSEN
 CIVIL ENGINEER
 No. 10932
 STATE OF NEVADA

5425 West Vegas Drive
 Las Vegas, Nevada 89108
 Telephone: (702) 644-9700
 Fax: (702) 644-1413

SOUTHWEST
 LAND PLANNING • MAPPING • DEVELOPMENT

RETAINING WALL PLAN & PROFILE
CAREFREE - RAMPART

TITLE: PROJECT:

WORK ORDER NO: 971016

DESIGN BY: BVS/BKM

DATE: 9/1/98

SCALE: 1" = 20'

CADFILE: CF-WALL

SHEET 23 OF 26 SHEETS

