

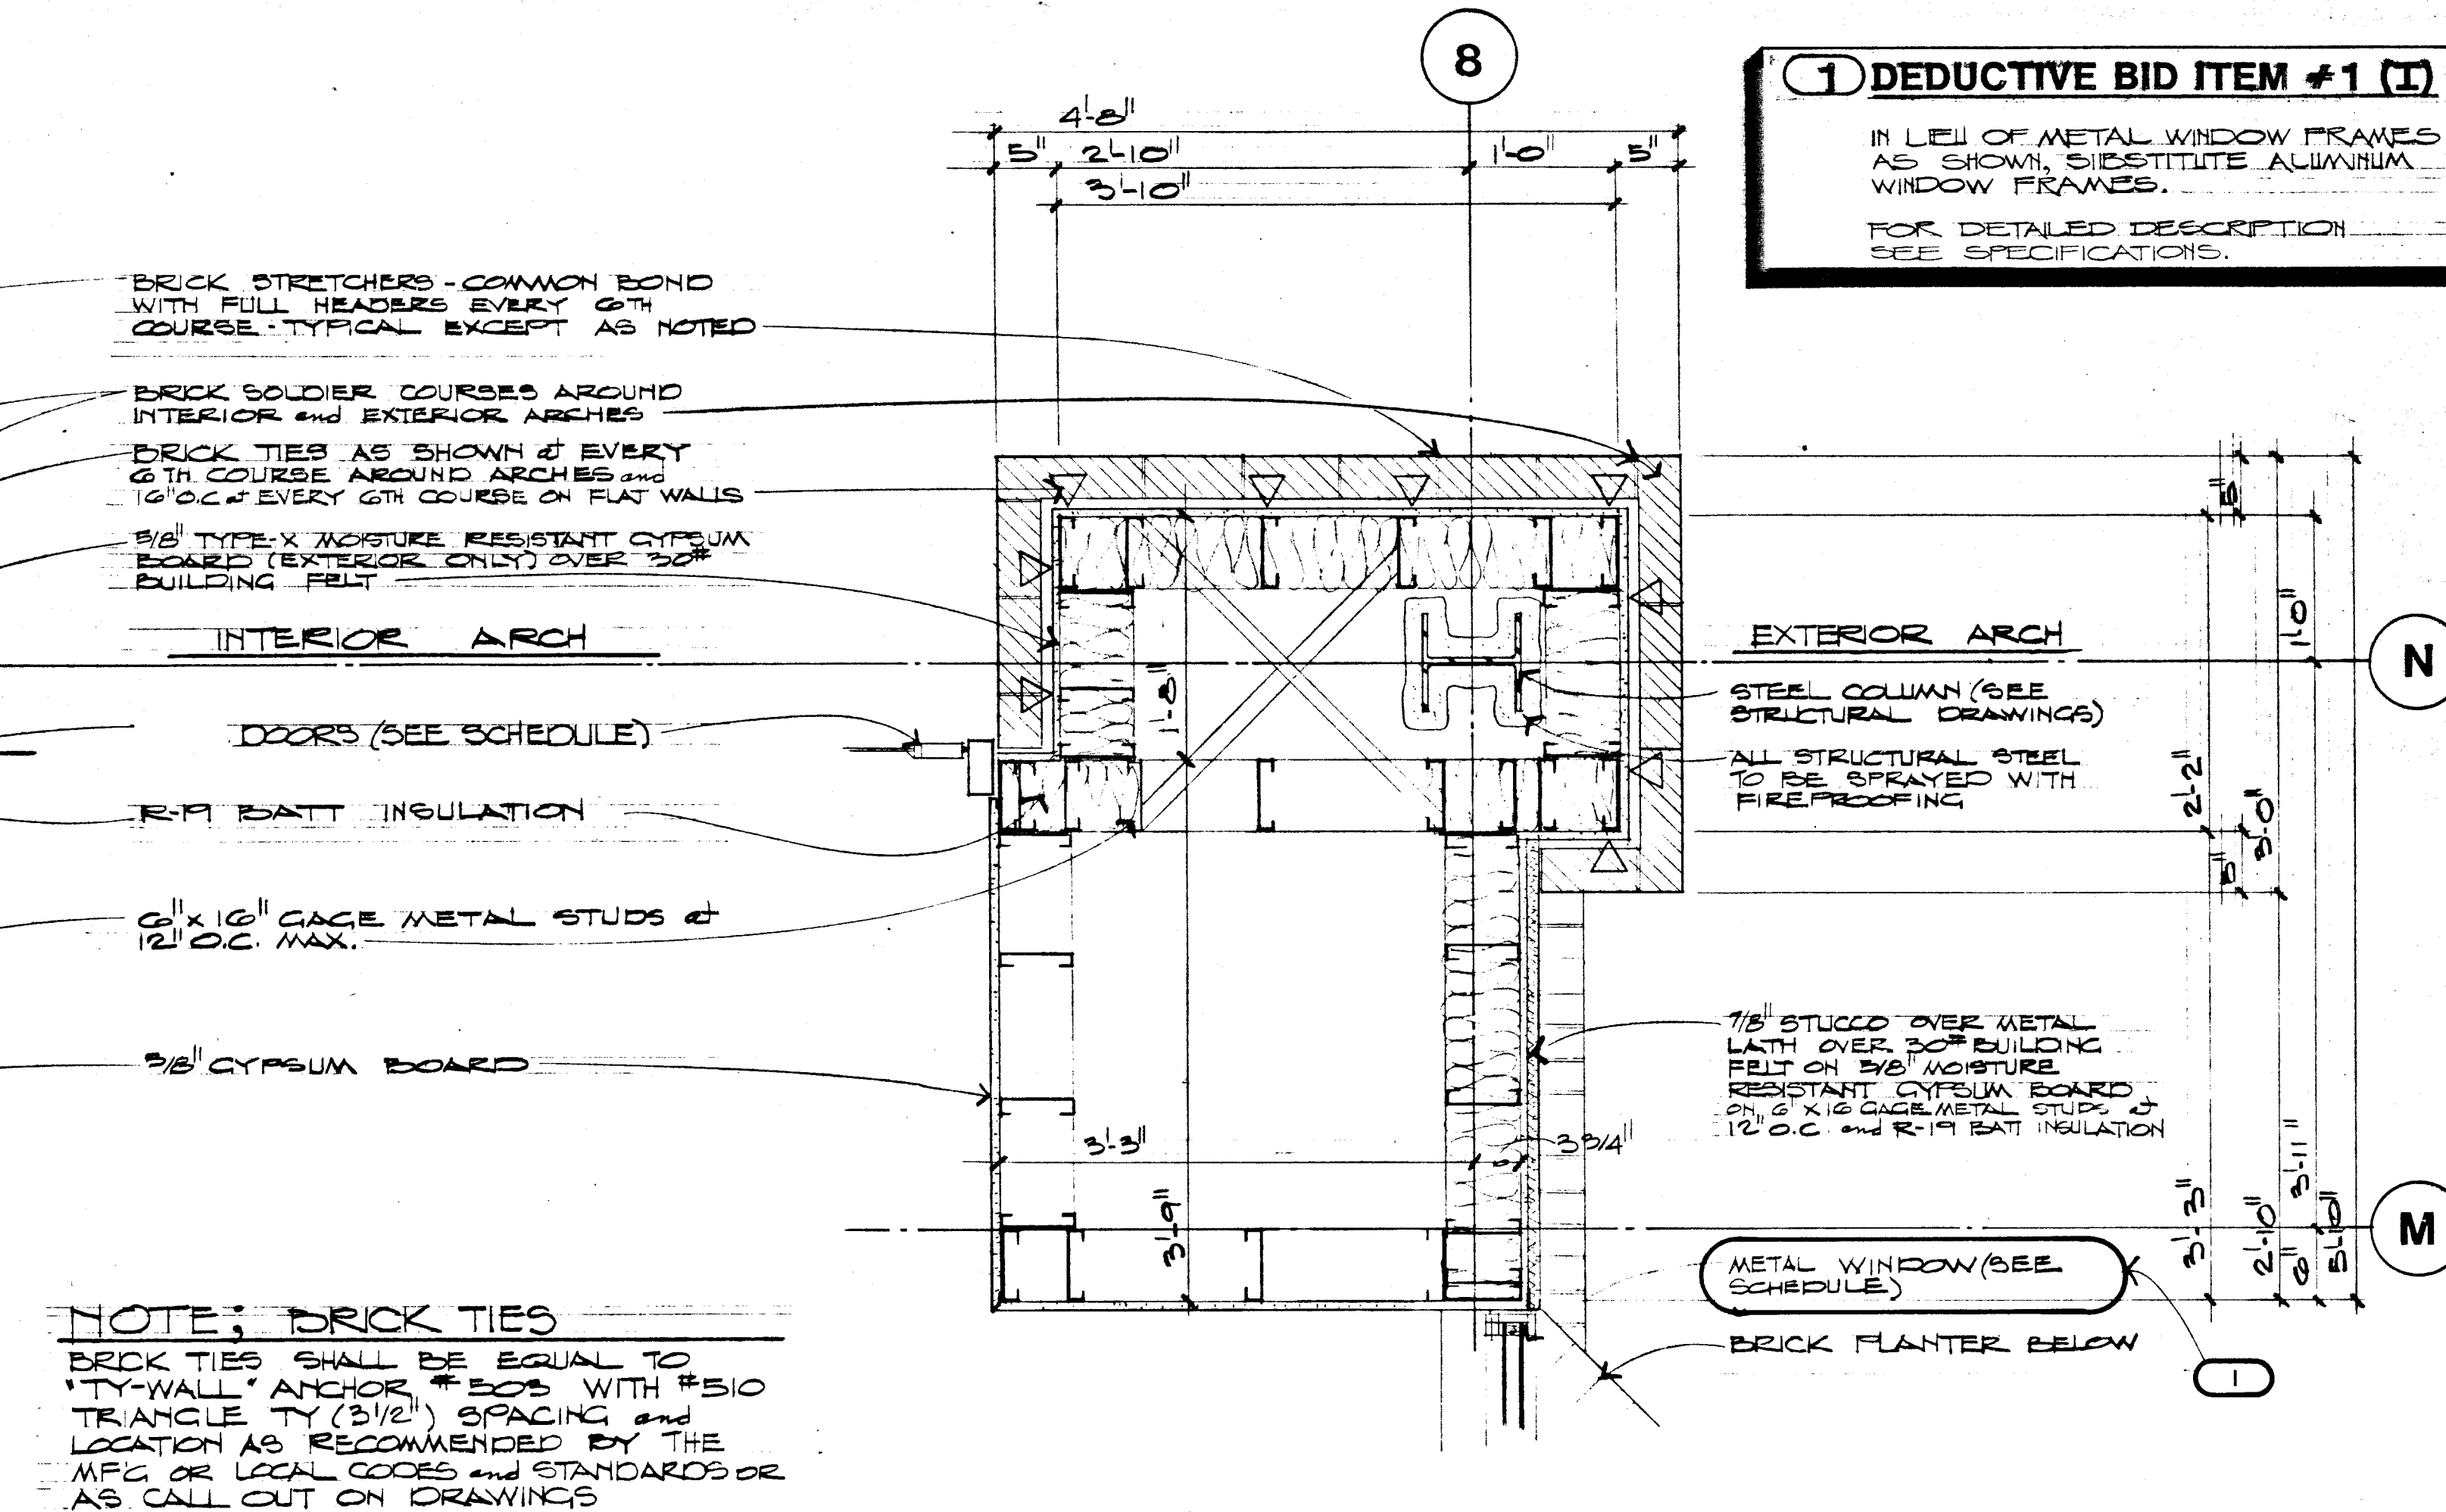


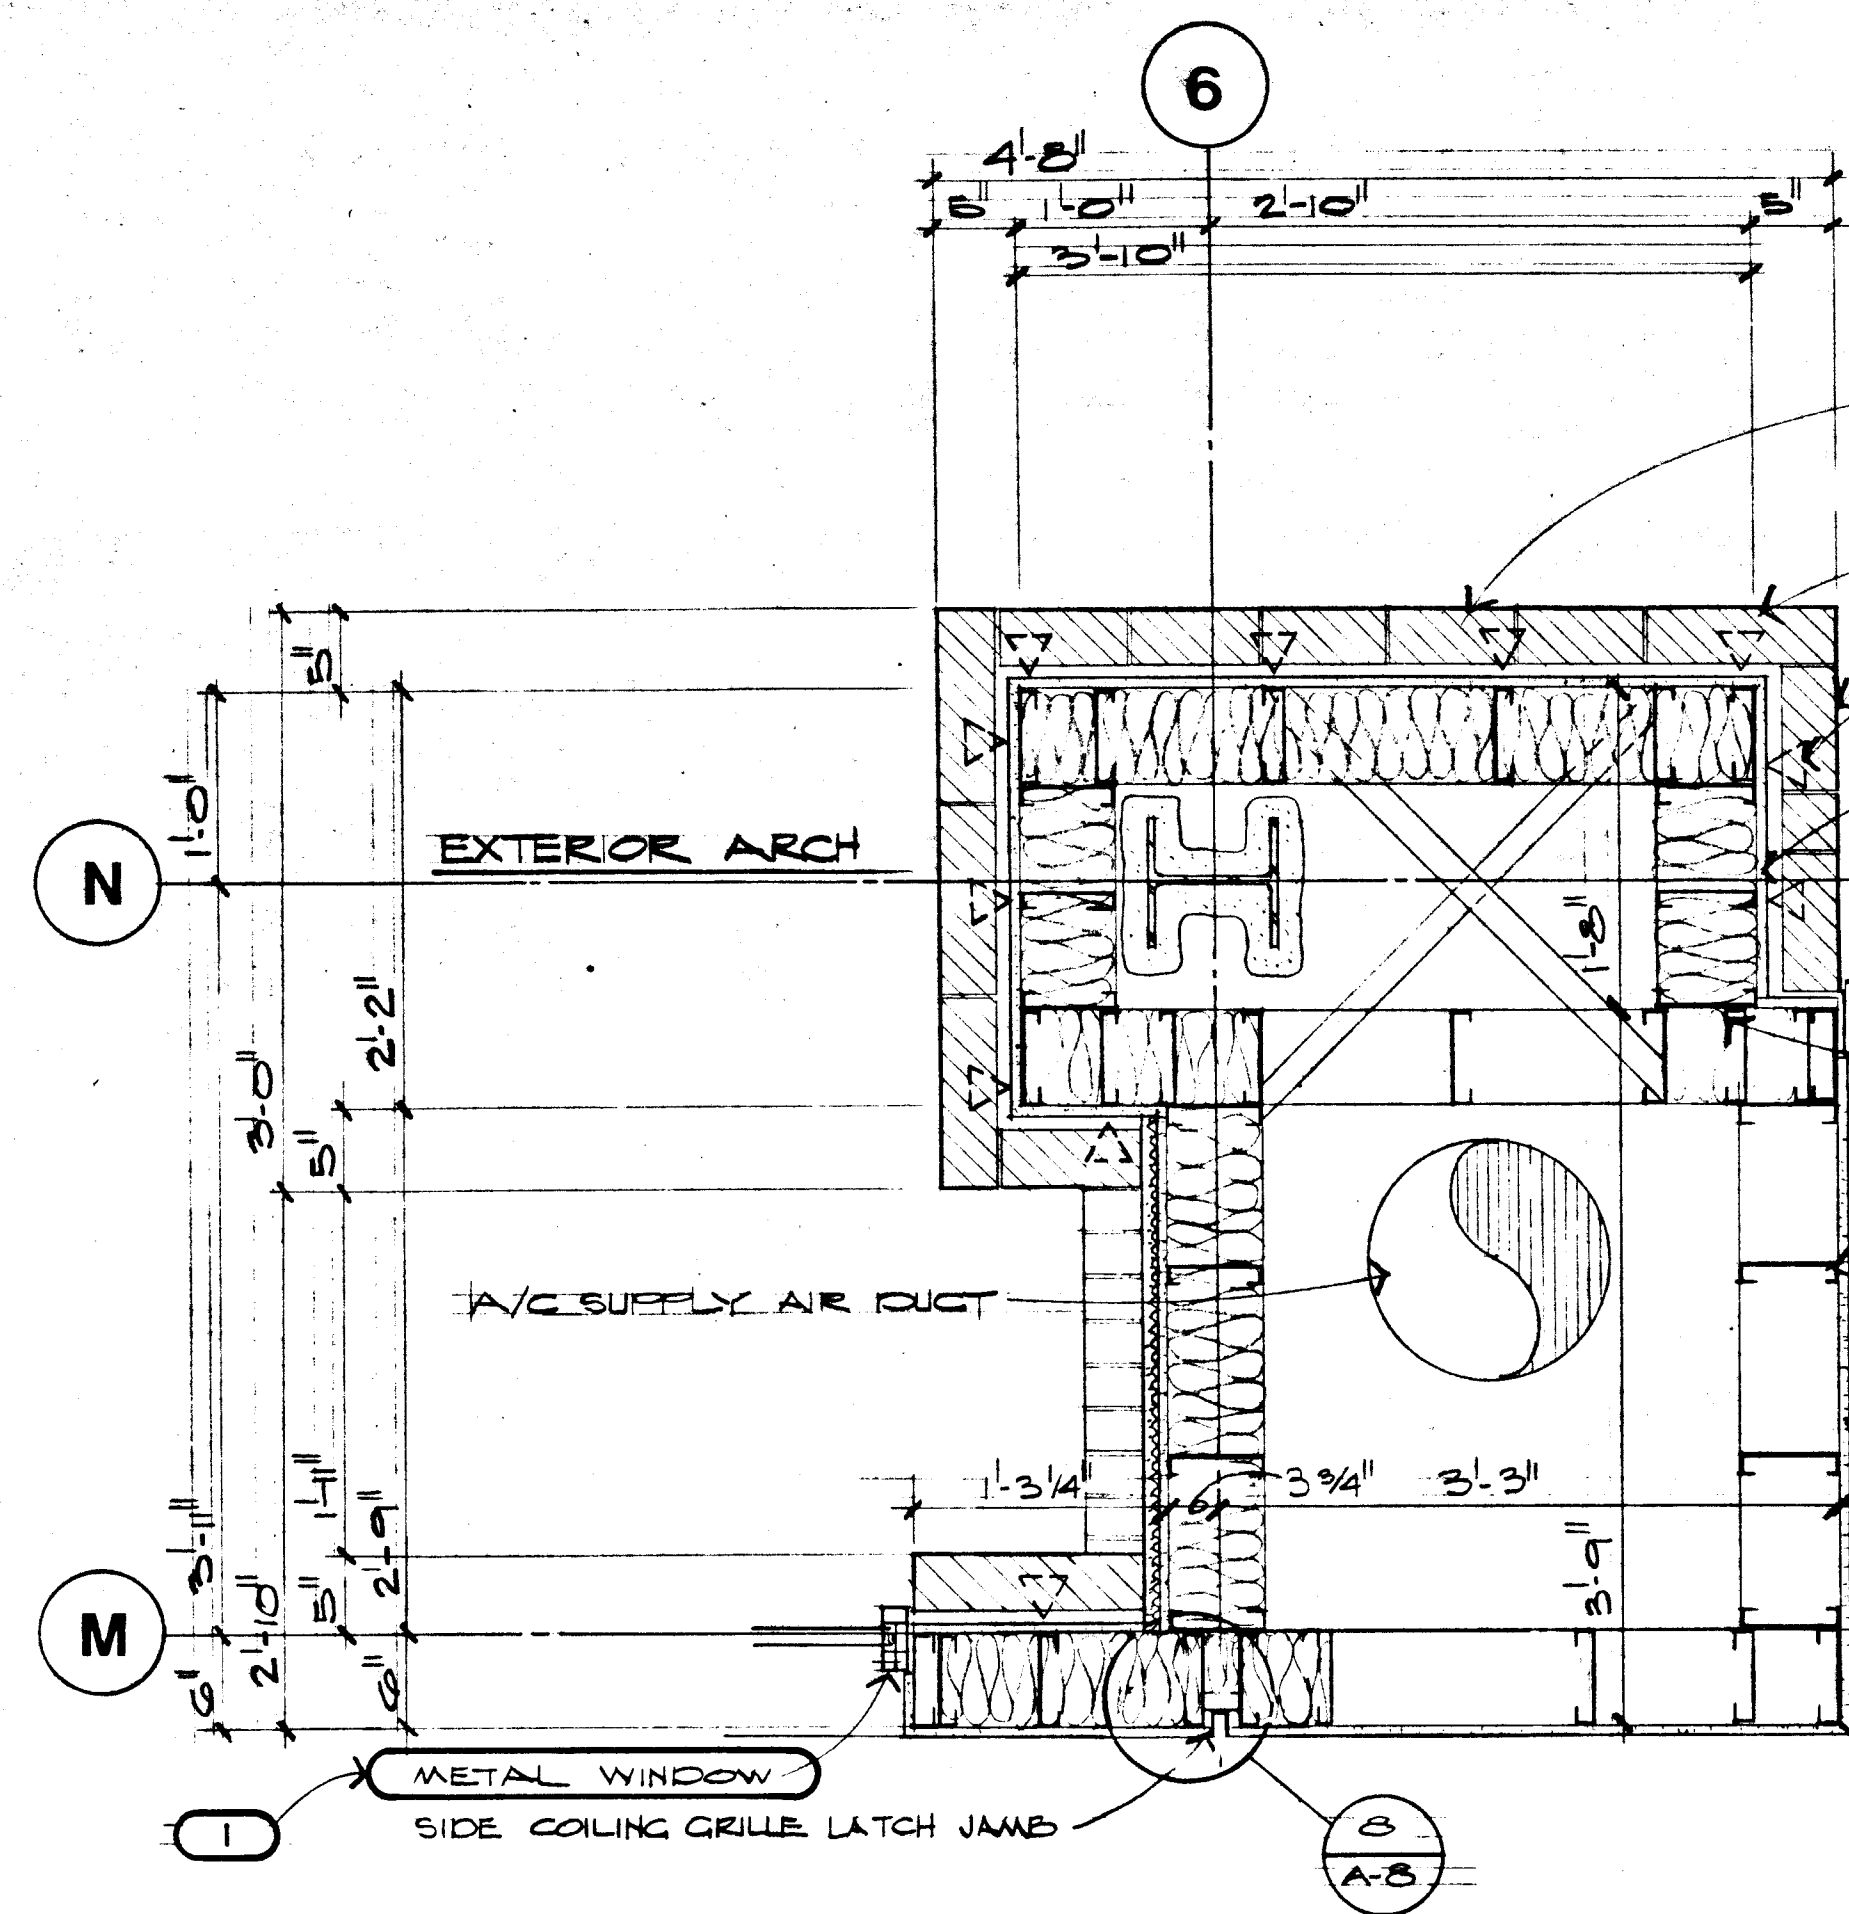

1 DEDUCTIVE BID ITEM #1 (1)
IN LIEU OF METAL WINDOW FRAMES AS SHOWN, SUBSTITUTE ALUMINUM WINDOW FRAMES.
FOR DETAILED DESCRIPTION SEE SPECIFICATIONS.

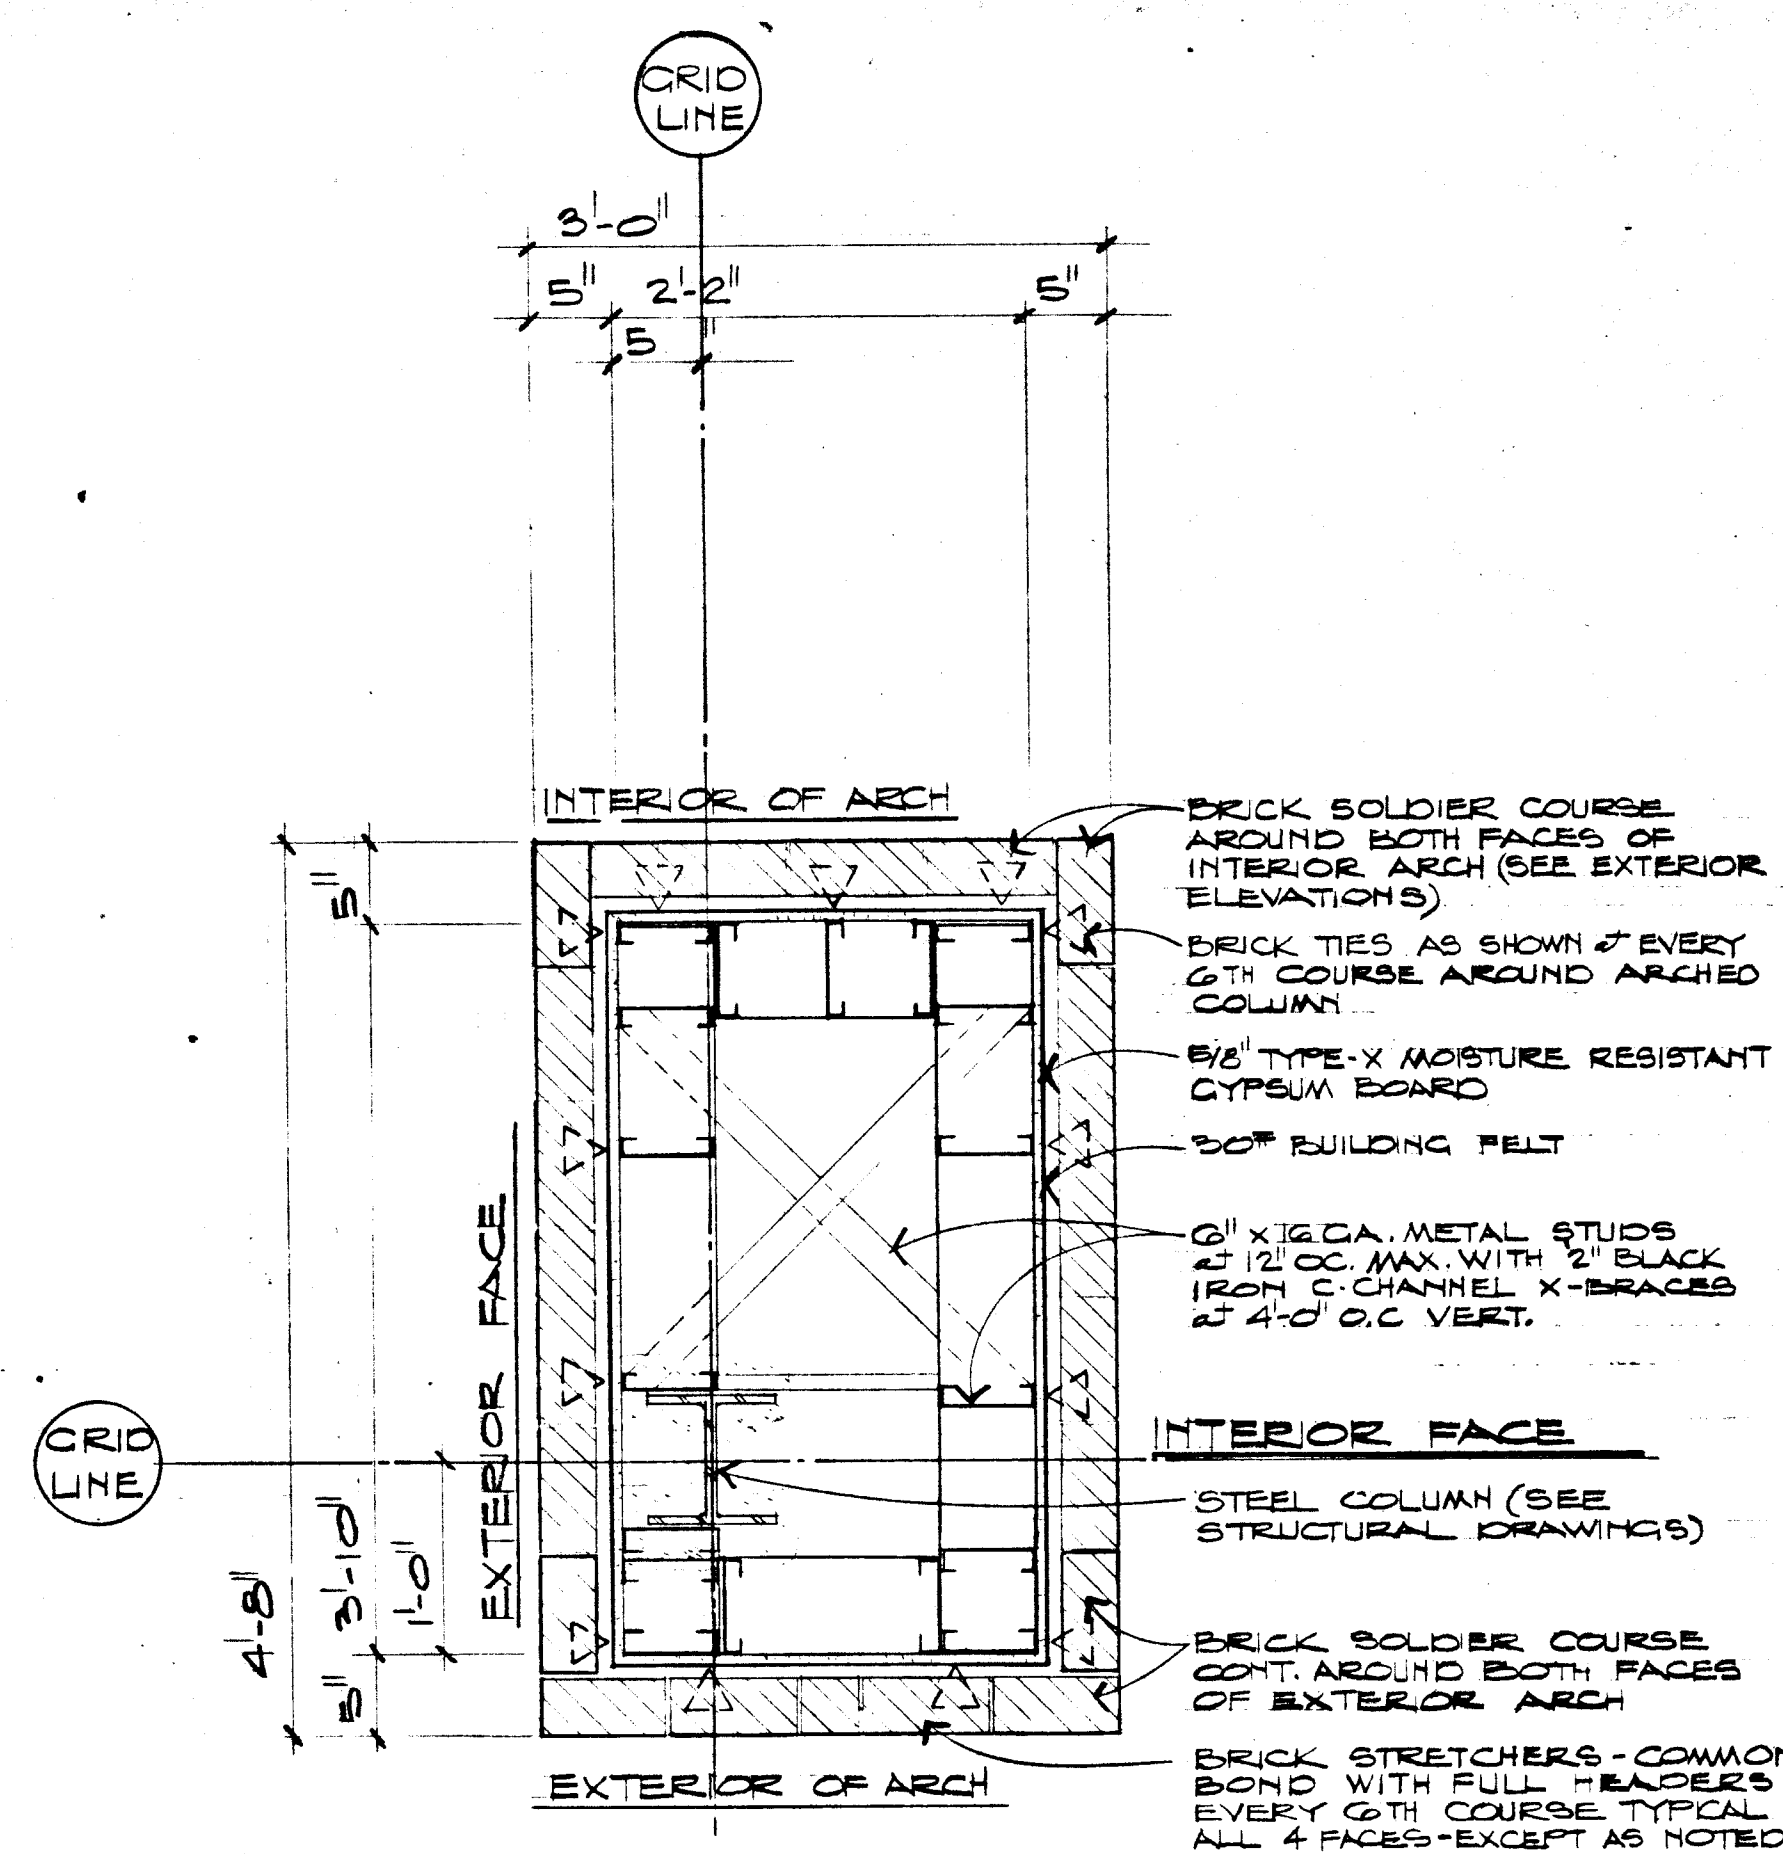