
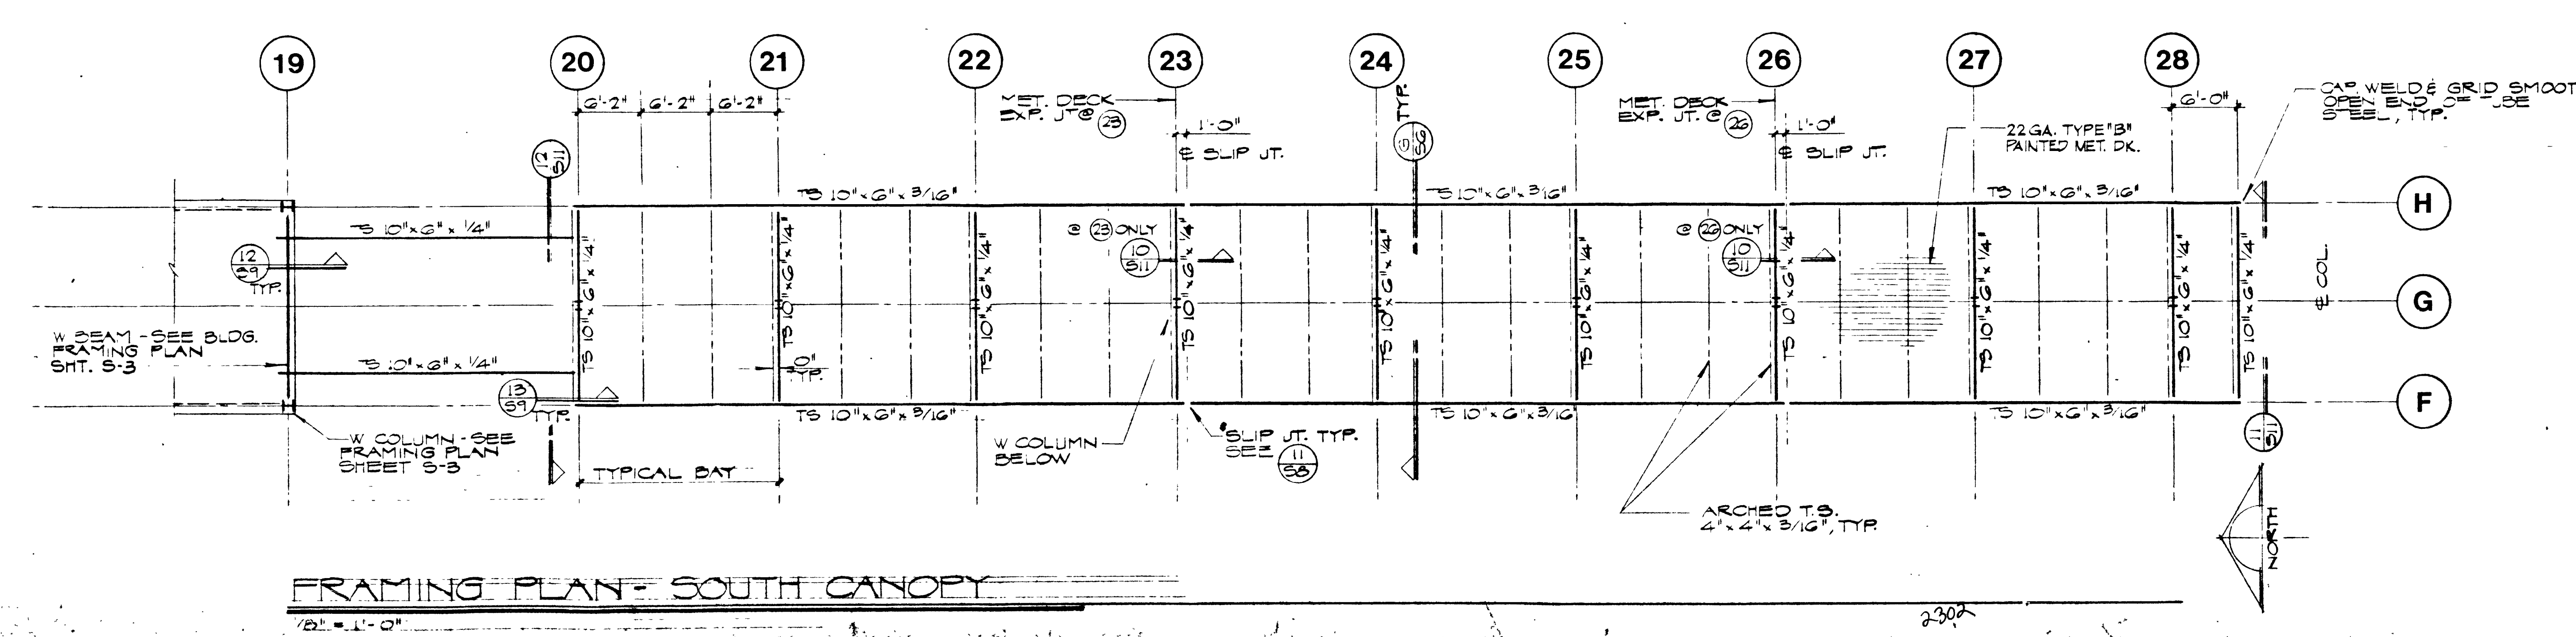
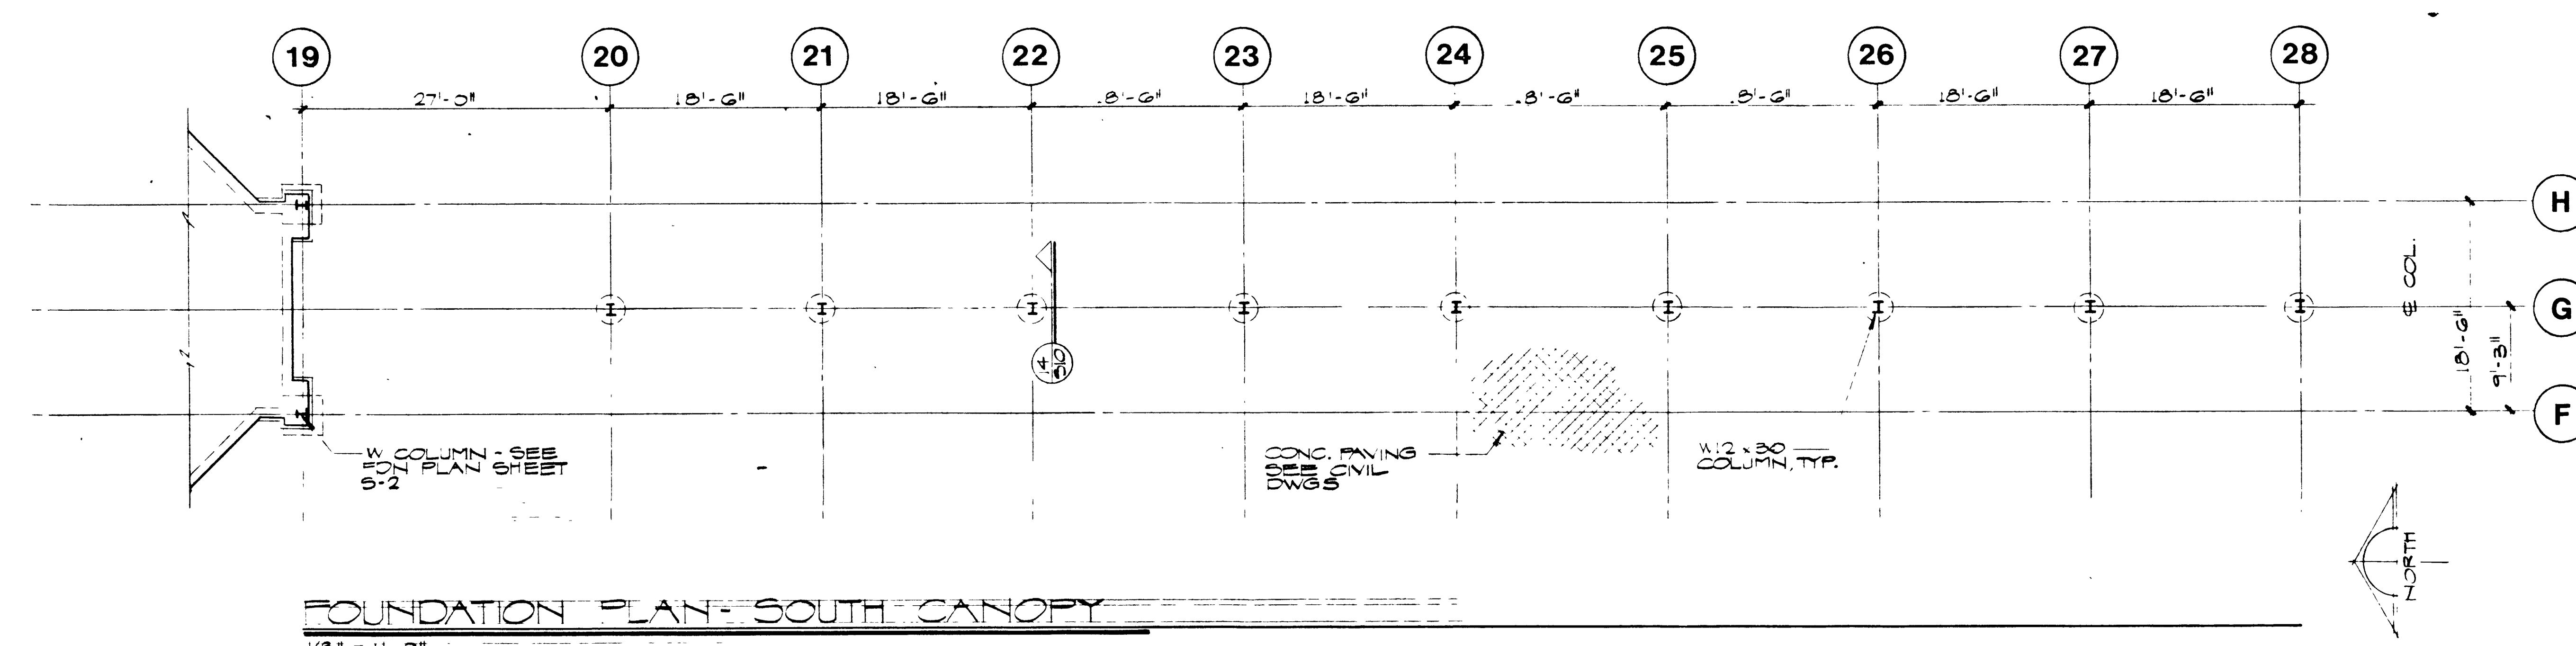
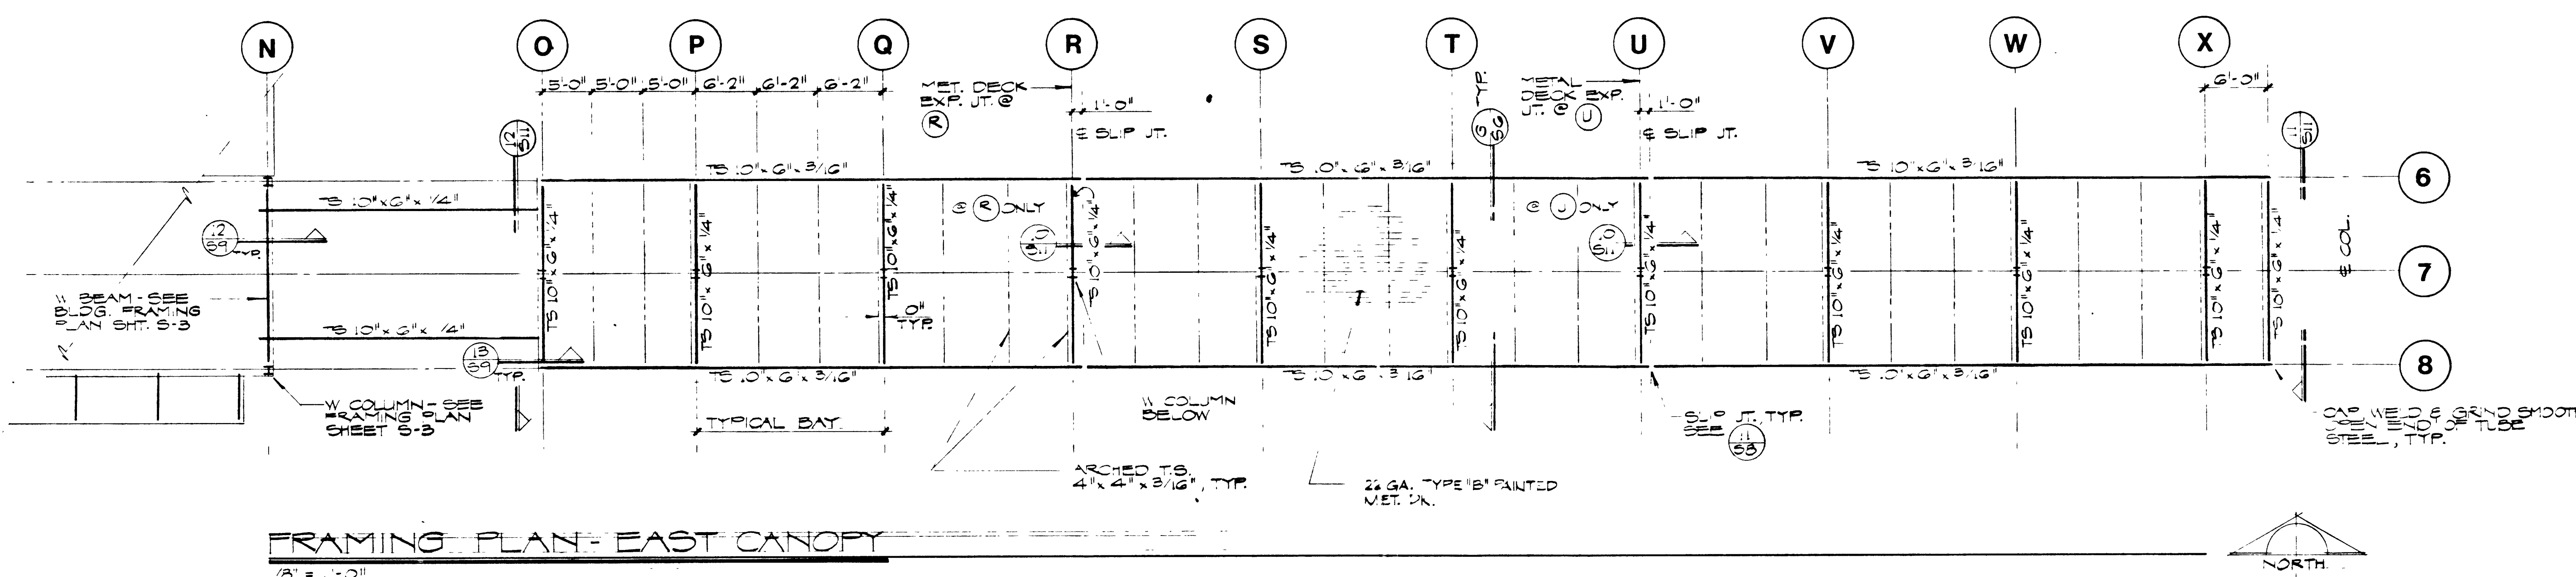


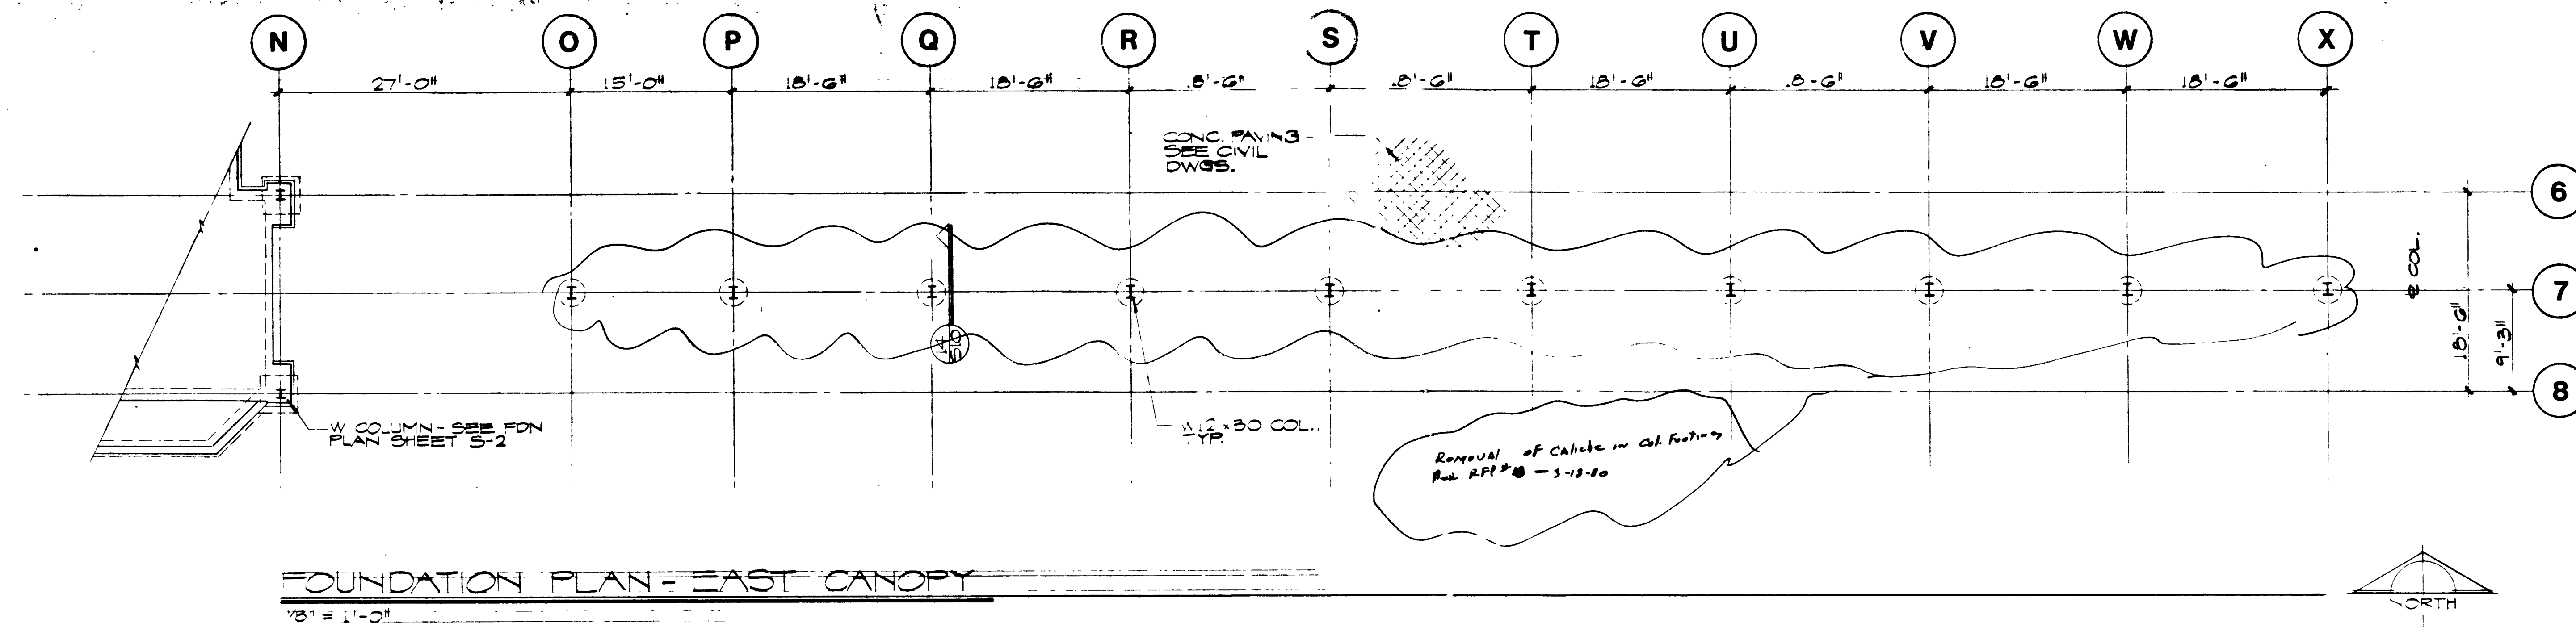


GUNNY, BRIZENDINE & POGGEMEYER
ENGINEERS PLANNERS
ARCHITECTS
1001 EAST 10TH AVENUE, SUITE 100
DENVER, COLORADO 80202
(303) 733-1100

DATE: 10-1-85
DRAWN: G
CHECKED: G
BY: G
SCALE: 1/8" = 1'-0"


DOBRUSKY KITTRELL GARLOCK
Architects
1001 EAST 10TH AVENUE, SUITE 100
DENVER, COLORADO 80202
(303) 733-1100

City of Las Vegas
Transportation
Center
Downtown
Las Vegas, Nevada


SHEET
S-5
47 of 61
546-21

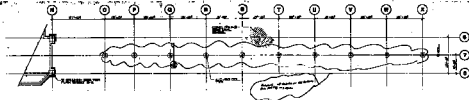


ELEVATION BRIDGE SECTION

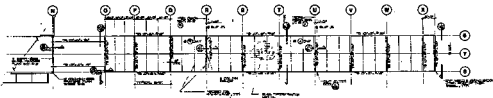

ELEVATION BRIDGE SECTION

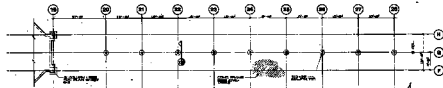

ELEVATION BRIDGE SECTION

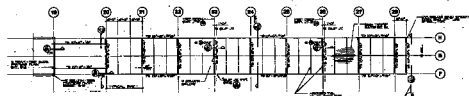

ELEVATION BRIDGE SECTION