
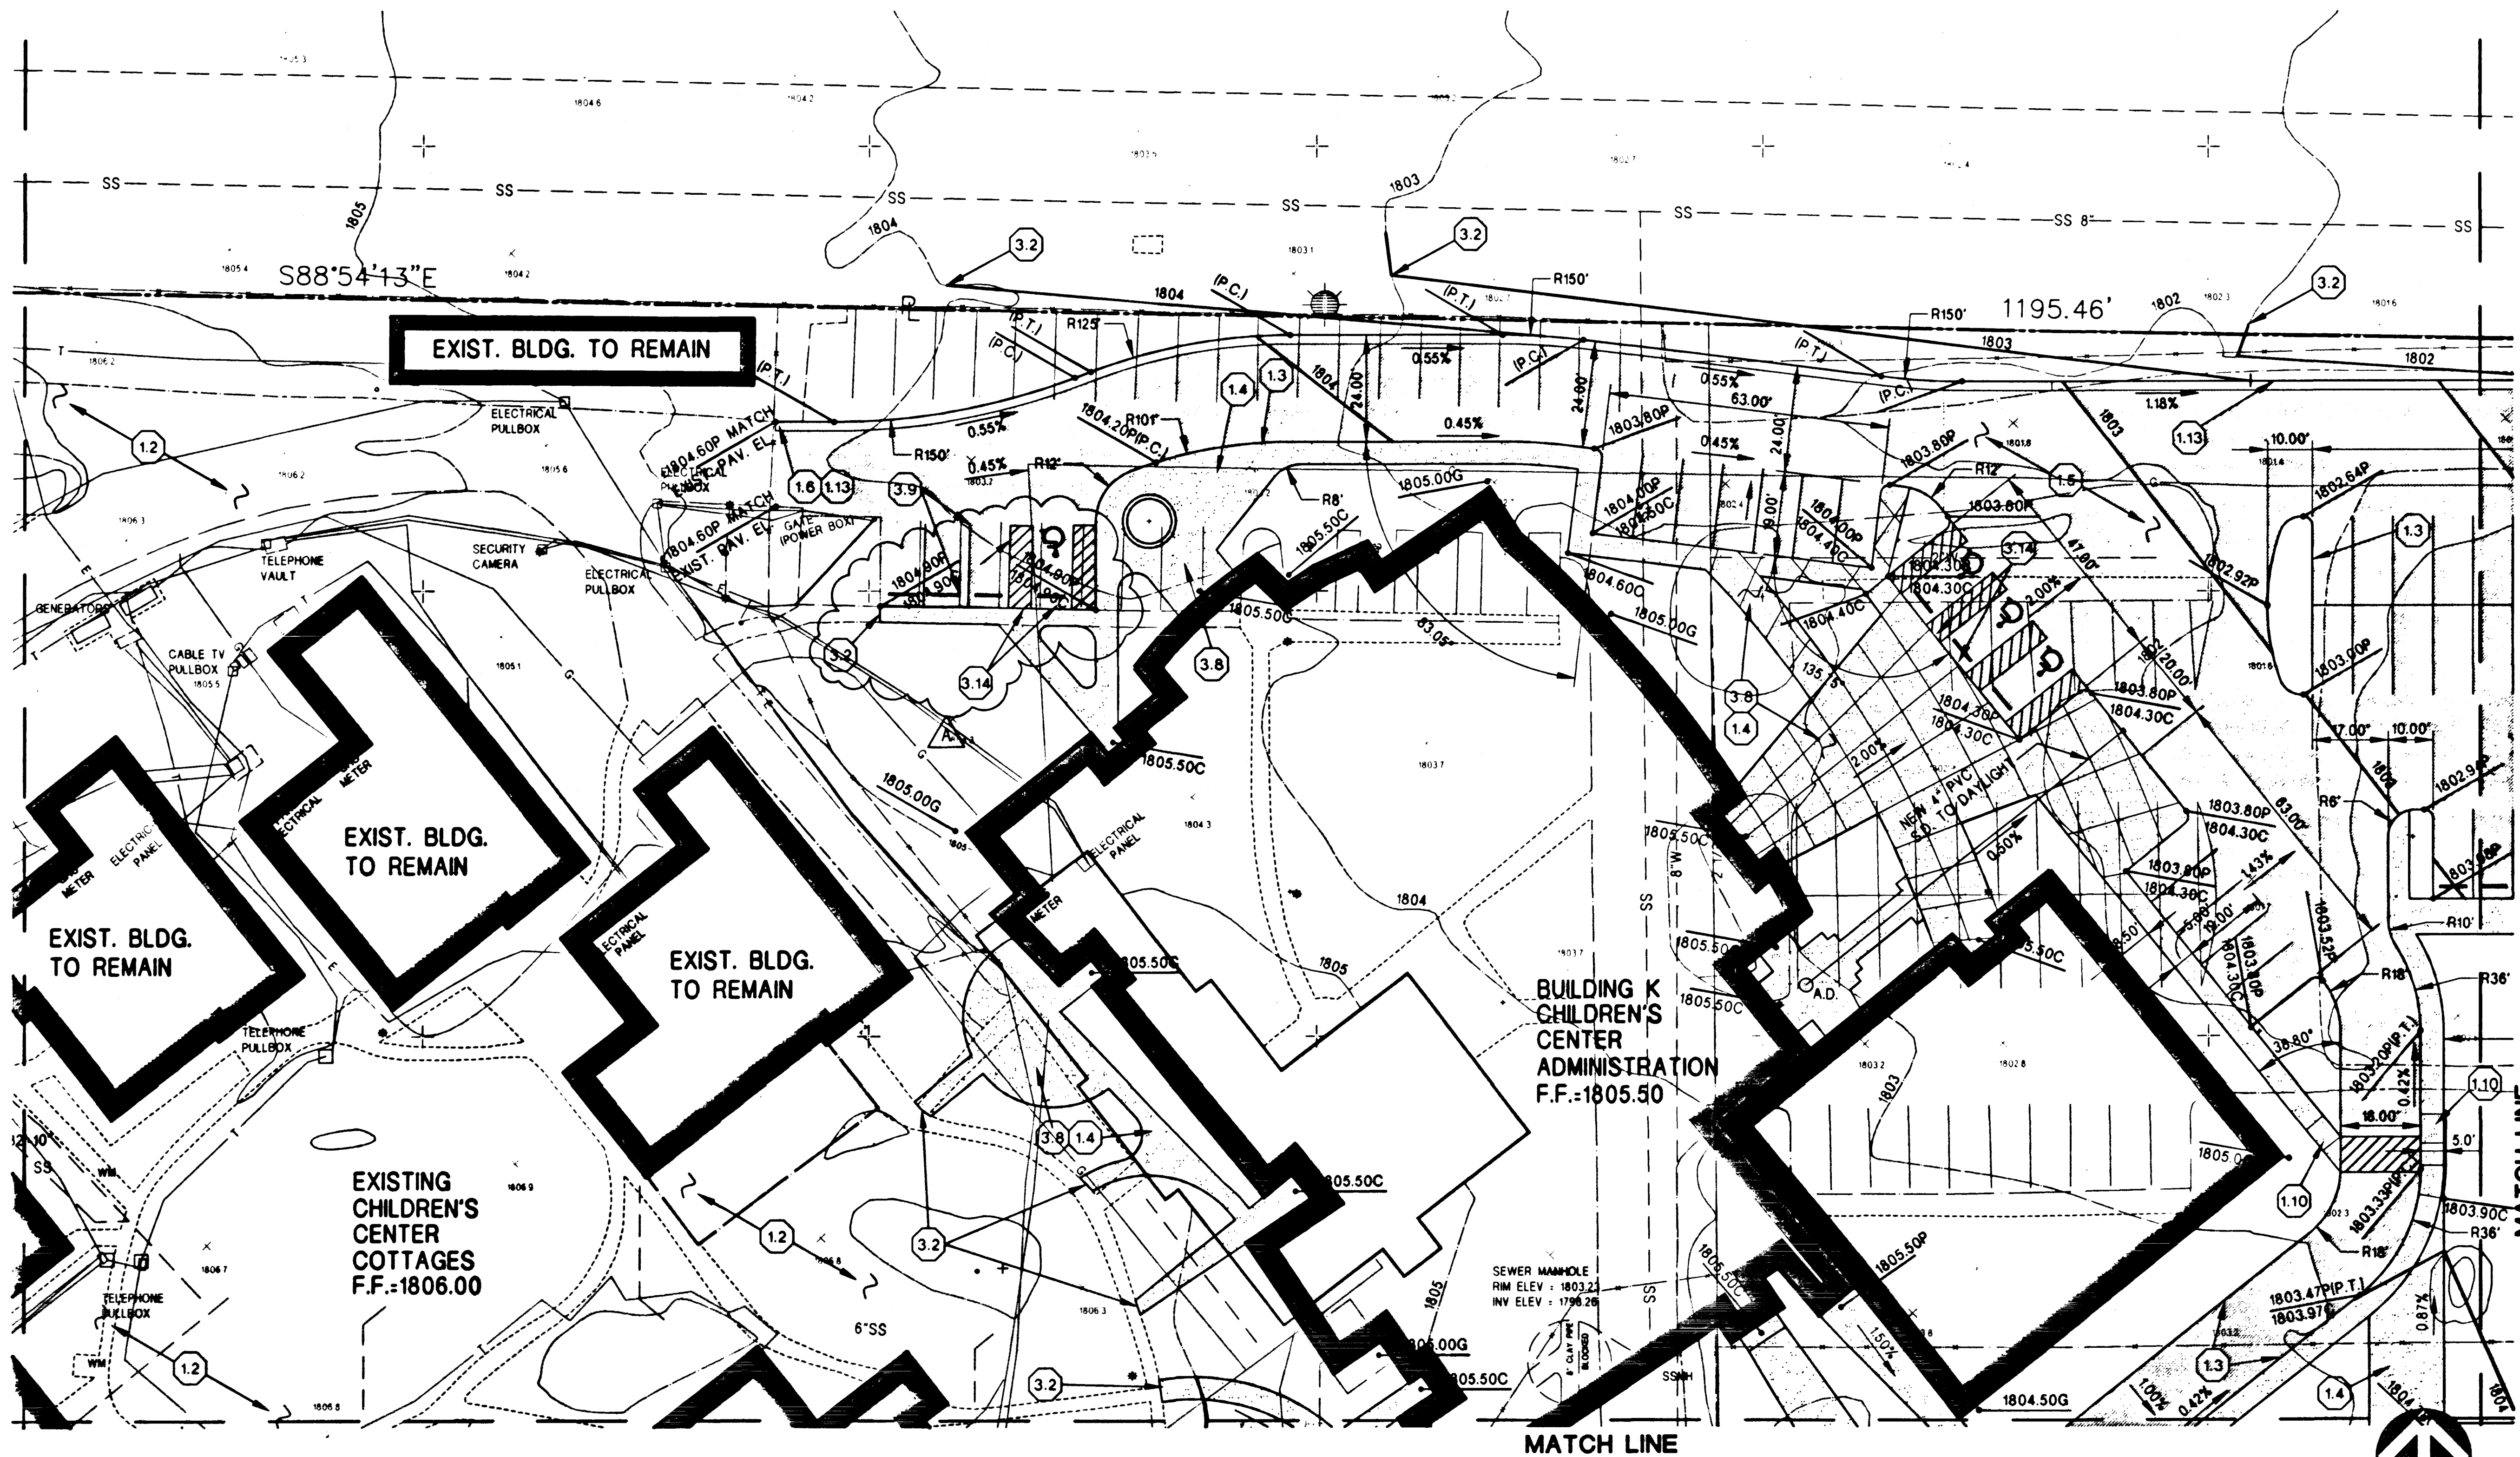



Revisions

No.	Description
1	11-09-98 ADENDUM #1
2	12/15/98 CITY REVISION

Date: FEBRUARY 12, 1999
 Drawn By: SMS/SAS
 DMJM Job No.: 5745.03

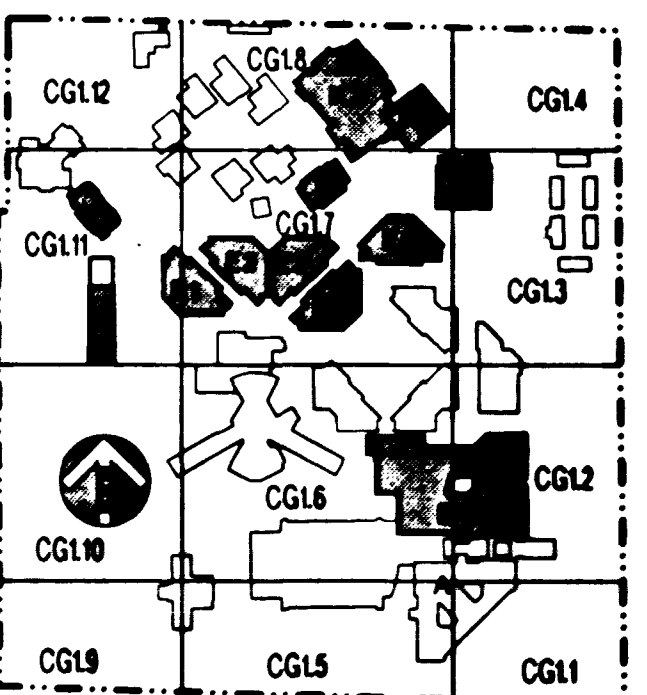

FOR CONSTRUCTION NOTES
 REFER TO SHEET CG1.4

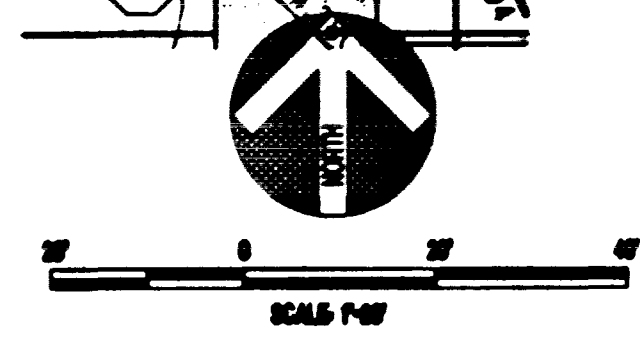

DMJM

DMJM P.A.

Redman
 ARCHITECTS

DMJM is a member of
CLARK COUNTY
 DEPARTMENT OF
 PUBLIC WORKS

CLARK COUNTY
 DEPARTMENT OF
 PUBLIC WORKS
 YOUTH SERVICES









See Plan


CG1.8

