

CONSTRUCTION NOTES

- SANITARY SEWER**
- NOTE: ALL WATER, SEWER AND STORM DRAIN LINES ARE PRIVATELY OWNED AND MAINTAINED.
- S-1. REMOVE EXISTING SEWER LINE.
 - S-2. CONSTRUCT TYPE 1 48" MANHOLE WITH MANHOLE RING AND COVER PER CC-USO NO. 403 & 409.
 - S-3. CONSTRUCT TYPE 1A 48" MANHOLE WITH MANHOLE RING AND COVER PER CC-USO NO. 404 & 409.
 - S-4. INSTALL PVC SEWER LINE SDR 35. SIZE AS INDICATED.
 - S-5. INSTALL 8" PVC SEWER LINE SDR 35 AT A MINIMUM SLOPE OF 0.33%. CONNECT TO EXISTING SANITARY SEWER MANHOLE AFTER INSPECTION AND ACCEPTANCE.
 - S-6. REMOVE MANHOLE AND CAP LINE.
 - S-7. ABANDON LINE PLUG INLET AT MANHOLE 6.
 - S-8. INSTALL MANHOLE IN EXISTING LINE ROUTE TO MANHOLE 3.
 - S-9. INSTALL 6" PVC SEWER LINE SDR 35 AT A MINIMUM SLOPE OF 0.50% TO WITHIN 5' OF BUILDING. PROVIDE 6" TEE SADDLE AND CONNECT TO PROPOSED SANITARY SEWER LINE AFTER INSPECTION AND ACCEPTANCE. (SEE PLUMB'G. FOR CONTINUATION).
 - S-10. INSTALL 8" PVC SEWER LINE SDR 35 AT A MINIMUM SLOPE OF 0.33% TO WITHIN 5' OF BUILDING. INSTALL 6" CLEANOUTS AS SHOWN. (SEE PLUMB'G. FOR CONTINUATION).
 - S-11. INSTALL 6" PVC SEWER LINE SDR 35 AT A MINIMUM SLOPE OF 0.50% TO WITHIN 5' OF BUILDING. VERIFY ELEVATION AT TOP OF EXISTING UTILITY TUNNEL PRIOR TO CONSTRUCTION. NOTIFY ENGINEER OF ANY UTILITY LINE CONFLICTS.
 - S-12. INSTALL 5' OF 8" PVC SEWER LINE SDR AT A SLOPE OF 0.33% AND PLUG.
- NOTE: WATER AND SEWER LINES MUST BE SEPARATED HORIZONTALLY BY 6". WHERE WATER AND SEWER LINES CROSS WITH A VERTICAL ELEVATION DISTANCE LESS THAN 2', ENCASE SEWER LINE 6" THICK WITH 1200 P.S.I. CONCRETE GROUT.

DMJM

DMJM P.C.
A Division of
DANIEL, MANN, JOHNSON & MENDENHALL
1456 East Tropicana, Suite 480
Las Vegas, Nevada 89119
702 261-0808 (702) 222-2282 fax

In association with
Perlman
ARCHITECTS
2230 Corporate Circle, Suite 200
Henderson, NV 89014
(702) 990-9900(702) 932-3222 fax


DMJM Arizona, Inc.
Architecture, Structure, Civil,
Mechanical, Electrical, Plumbing
2777 East Camelback Road, Suite 200
Phoenix, AZ 85016-4302 (602) 337-2777

**CLARK COUNTY
DEPARTMENT OF
FAMILY AND
YOUTH SERVICES**

801 North Pease Road
Las Vegas, NV 89101-2417
702 456-6210 phone 702 456-6219 fax


Kirby L. Burgess- Director
Cranford L. Crawford- Asst. Director
Adrienne B. Cox- Asst. Director

**CITY
RESUBMITTAL**

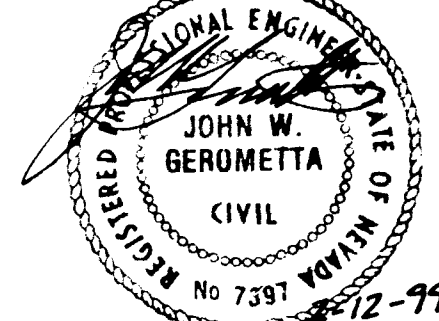

- Registration
- Revisions**
- | No. | Description |
|-----|------------------------|
| 1 | 11-09-98 ADENDUM #1 |
| 2 | 12/15/98 CITY REVISION |

Date: FEBRUARY 12, 1999
Drawn By: SMS/SAS
DMJM Job No.: 5745.03

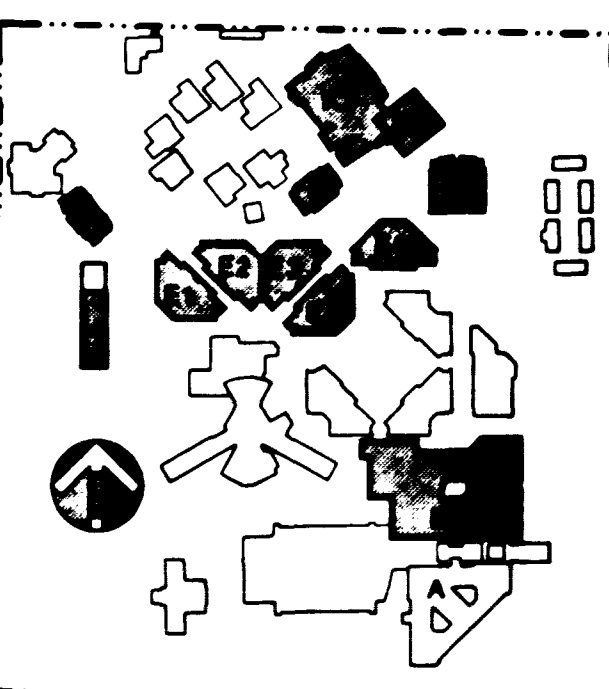

**SANITARY SEWER
PLAN AND PROFILE**

