


CALL
before you
DIG
1-800-227-2600
UNDERGROUND SERVICE (USA)
AVOID CUTTING UNDERGROUND
UTILITY LINES. IT'S COSTLY.

CALL
before you
Overhead
1-702-593-6111
UNDERGROUND SERVICE (USA)
AVOID OVERHEAD POWER
LINE CONTACT. IT'S COSTLY.

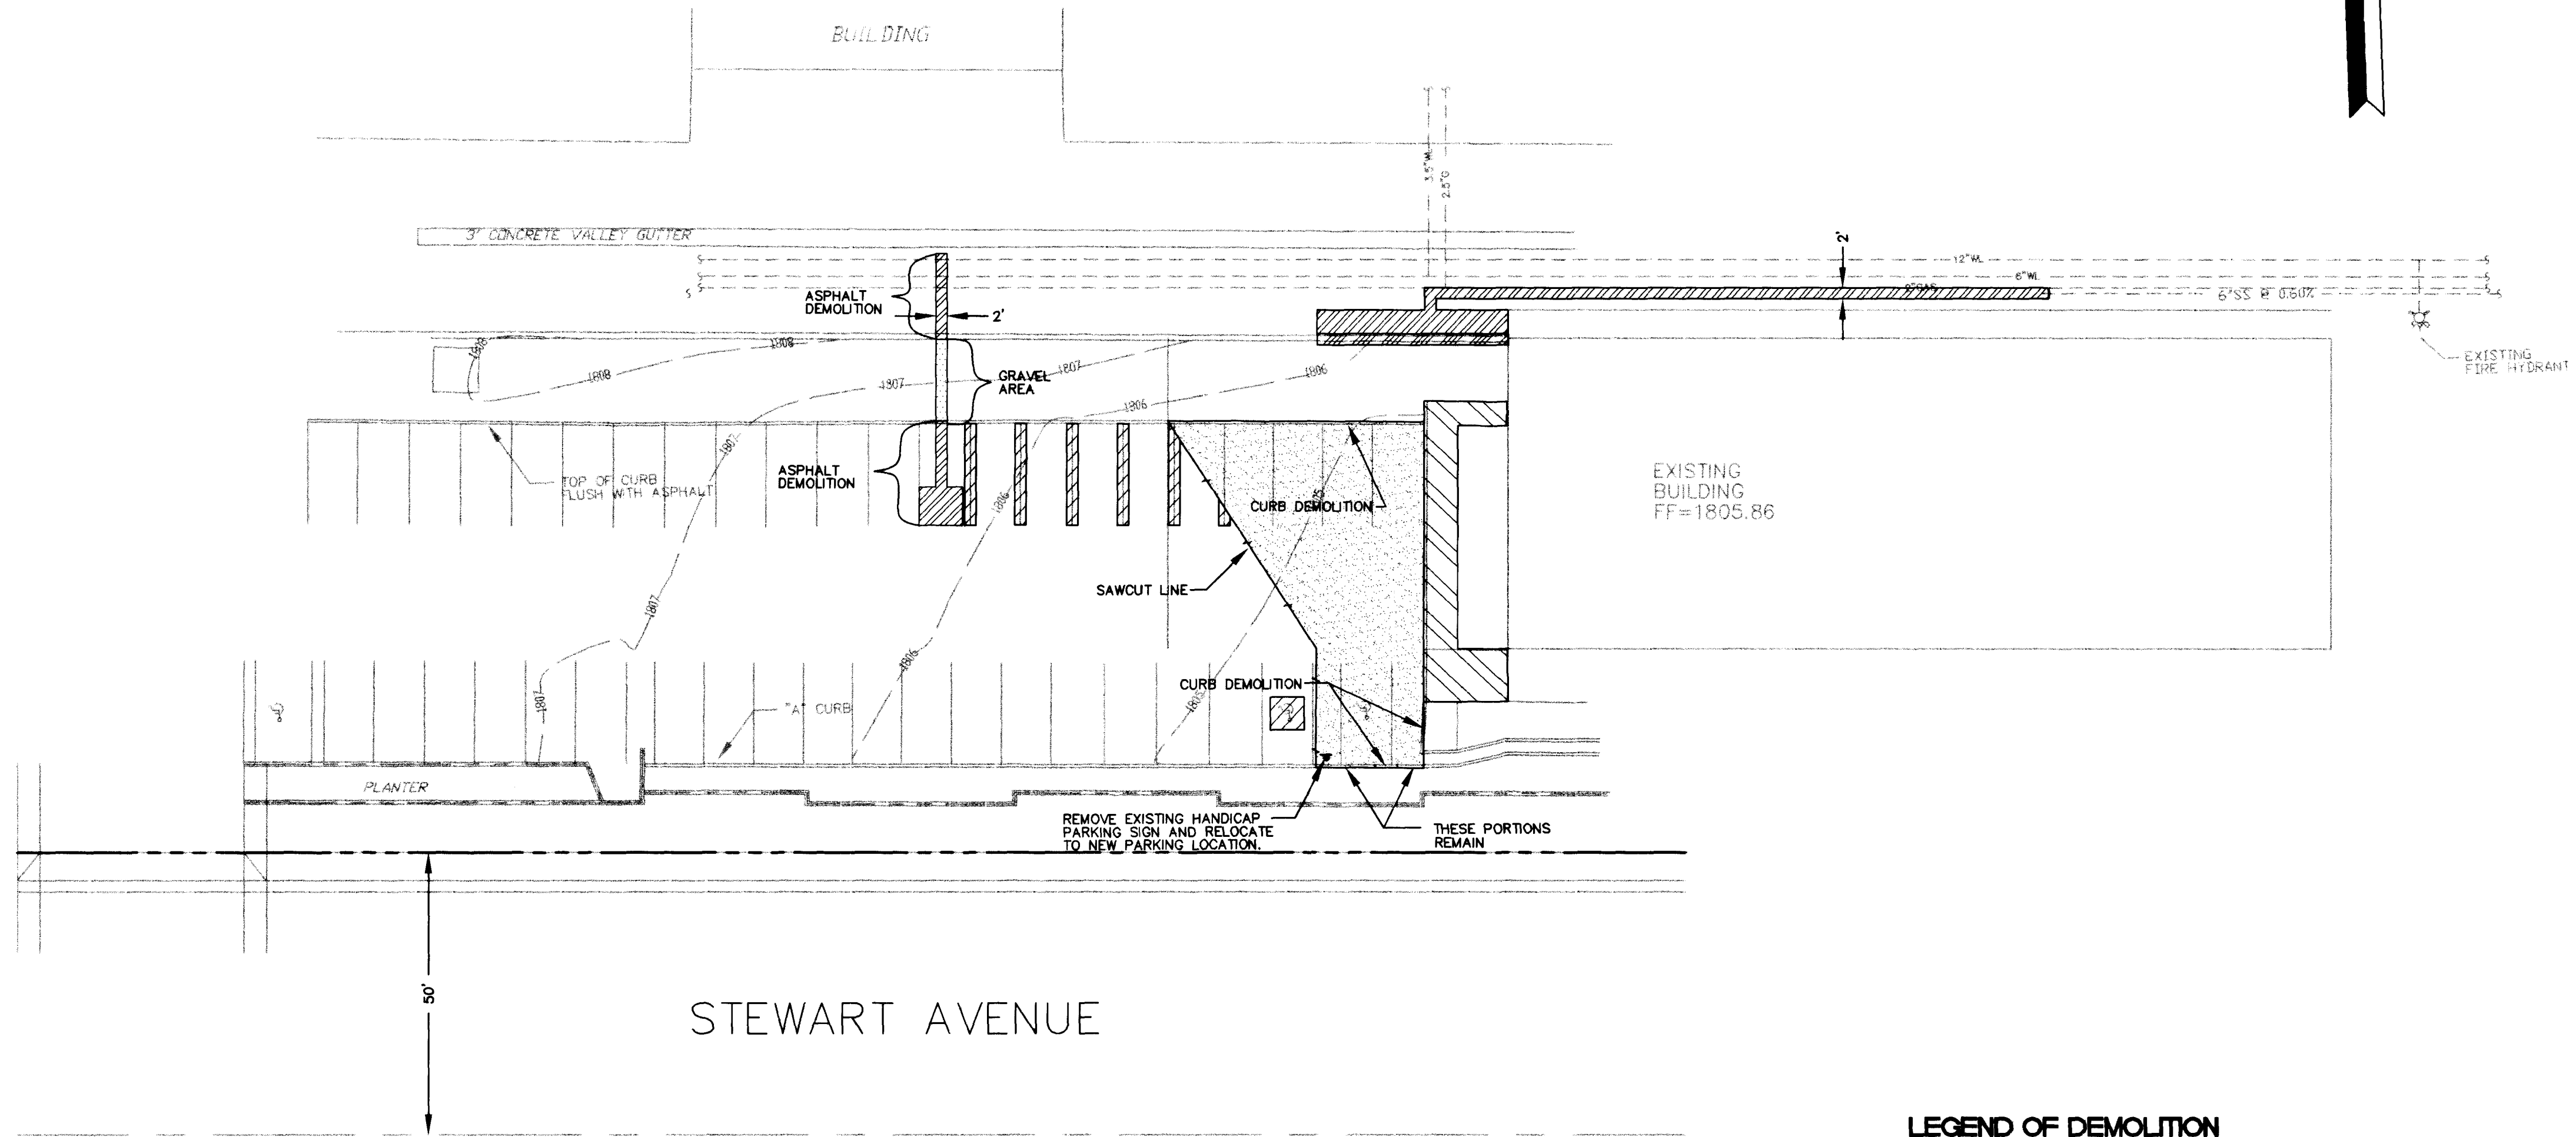

BENCH MARK

CITY OF LAS VEGAS BENCHMARK #2LV0136C4, A RIVET &
PLATE SET IN TOP OF CURB, SE RETURN STEWART AVE
AND MOJAVE ROAD.
ELEVATION= 552.3933 METERS=1812.31 FEET NAVD88

BASIS OF BEARINGS

THE CENTERLINE OF STEWART AVENUE AS S88°02'09"E IN FILE 79,
PAGE 16 OF SURVEYS IN THE OFFICE OF THE CLARK COUNTY
RECORDER.

LEGEND OF DEMOLITION

- EXISTING SIDEWALK AND CURB DEMOLITION
AREA= 434 SF
- EXISTING FENCE AND FOOTING DEMOLITION
DIST= 34 LF
- EXISTING ASPHALTIC CONCRETE AND PARKING LOT DEMOLITION
AREA= 1697 SF
- PARKING LOT PAVEMENT MARKING REMOVAL
AREA= 218 SF
- ASPHALTIC CONCRETE REMOVAL FOR TRENCHING
AREA= 496 SF

SHEET

DEMOLITION PLAN

CITY OF LAS VEGAS
DEPARTMENT OF PUBLIC WORKS
731 S. FOURTH STREET
LAS VEGAS, NV 89101

CITY OF LAS VEGAS
DETENTION VISITOR CENTER

DRAWN BY: S.T. COLGATE 5/10/99
DESIGNED BY: K.J. ERLANGER 5/10/99
CHECKED BY: K.J. ERLANGER 5/10/99
PROJECT NO: 139.5
SCALE: 1"=20'



5/10/99
SHEET
C4
OF 7 SHEETS
DRAWING NO.
513-552D

3514 E. TROPICANA, SUITE 2
LAS VEGAS, NV 89121
PH. (702) 597-2388 FAX. (702) 597-0309
ENGINEERS, INC.

REVISION
BY
DATE

