
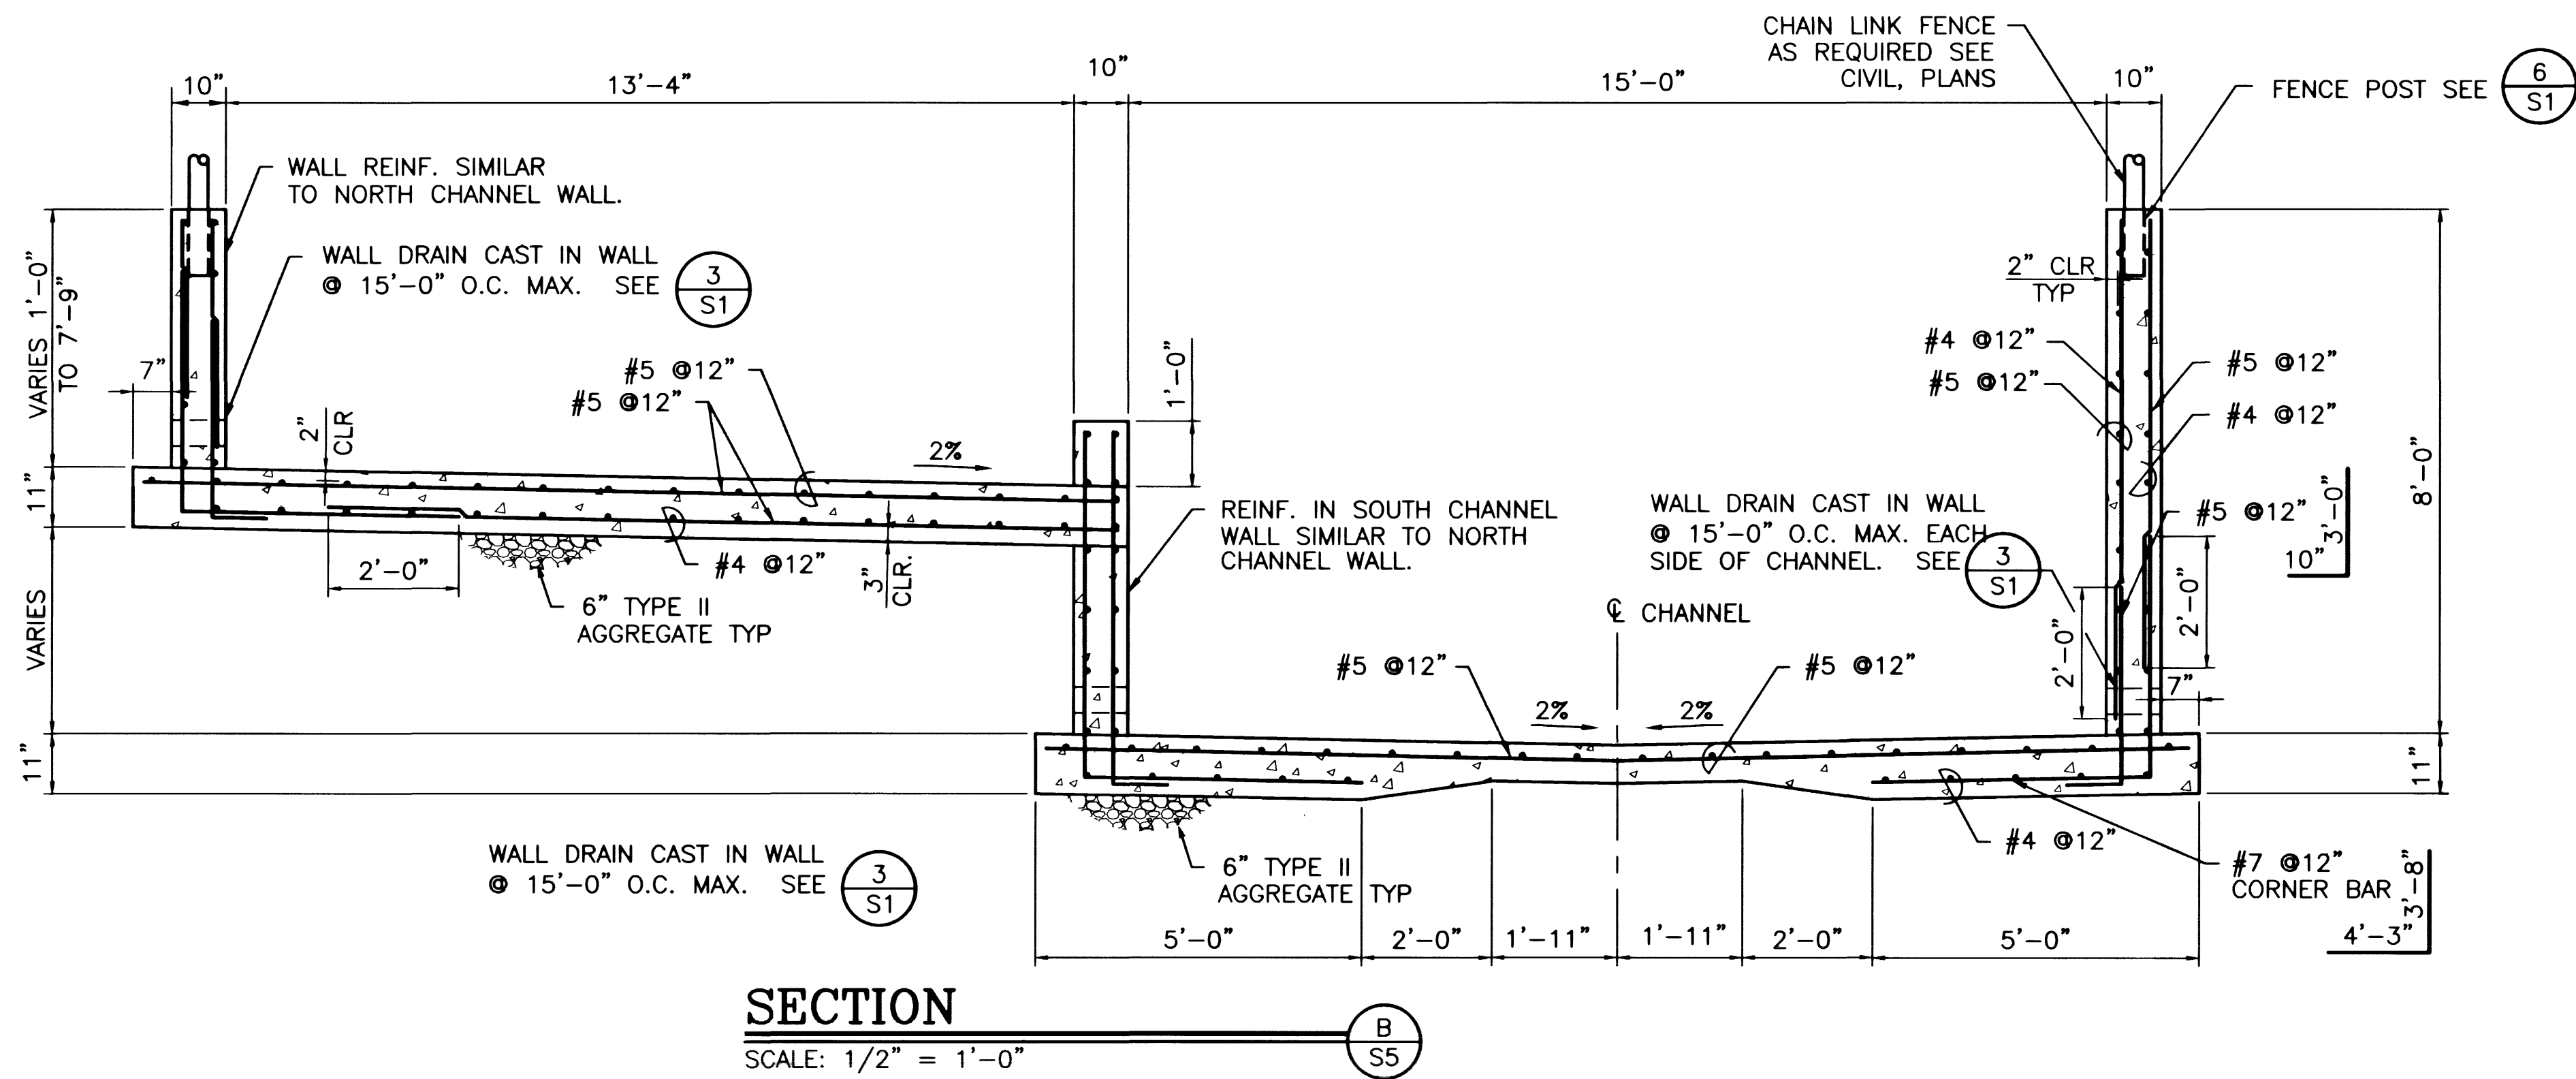


00038505.DWG 7/17/00 1:37:40 pm ESI

25486

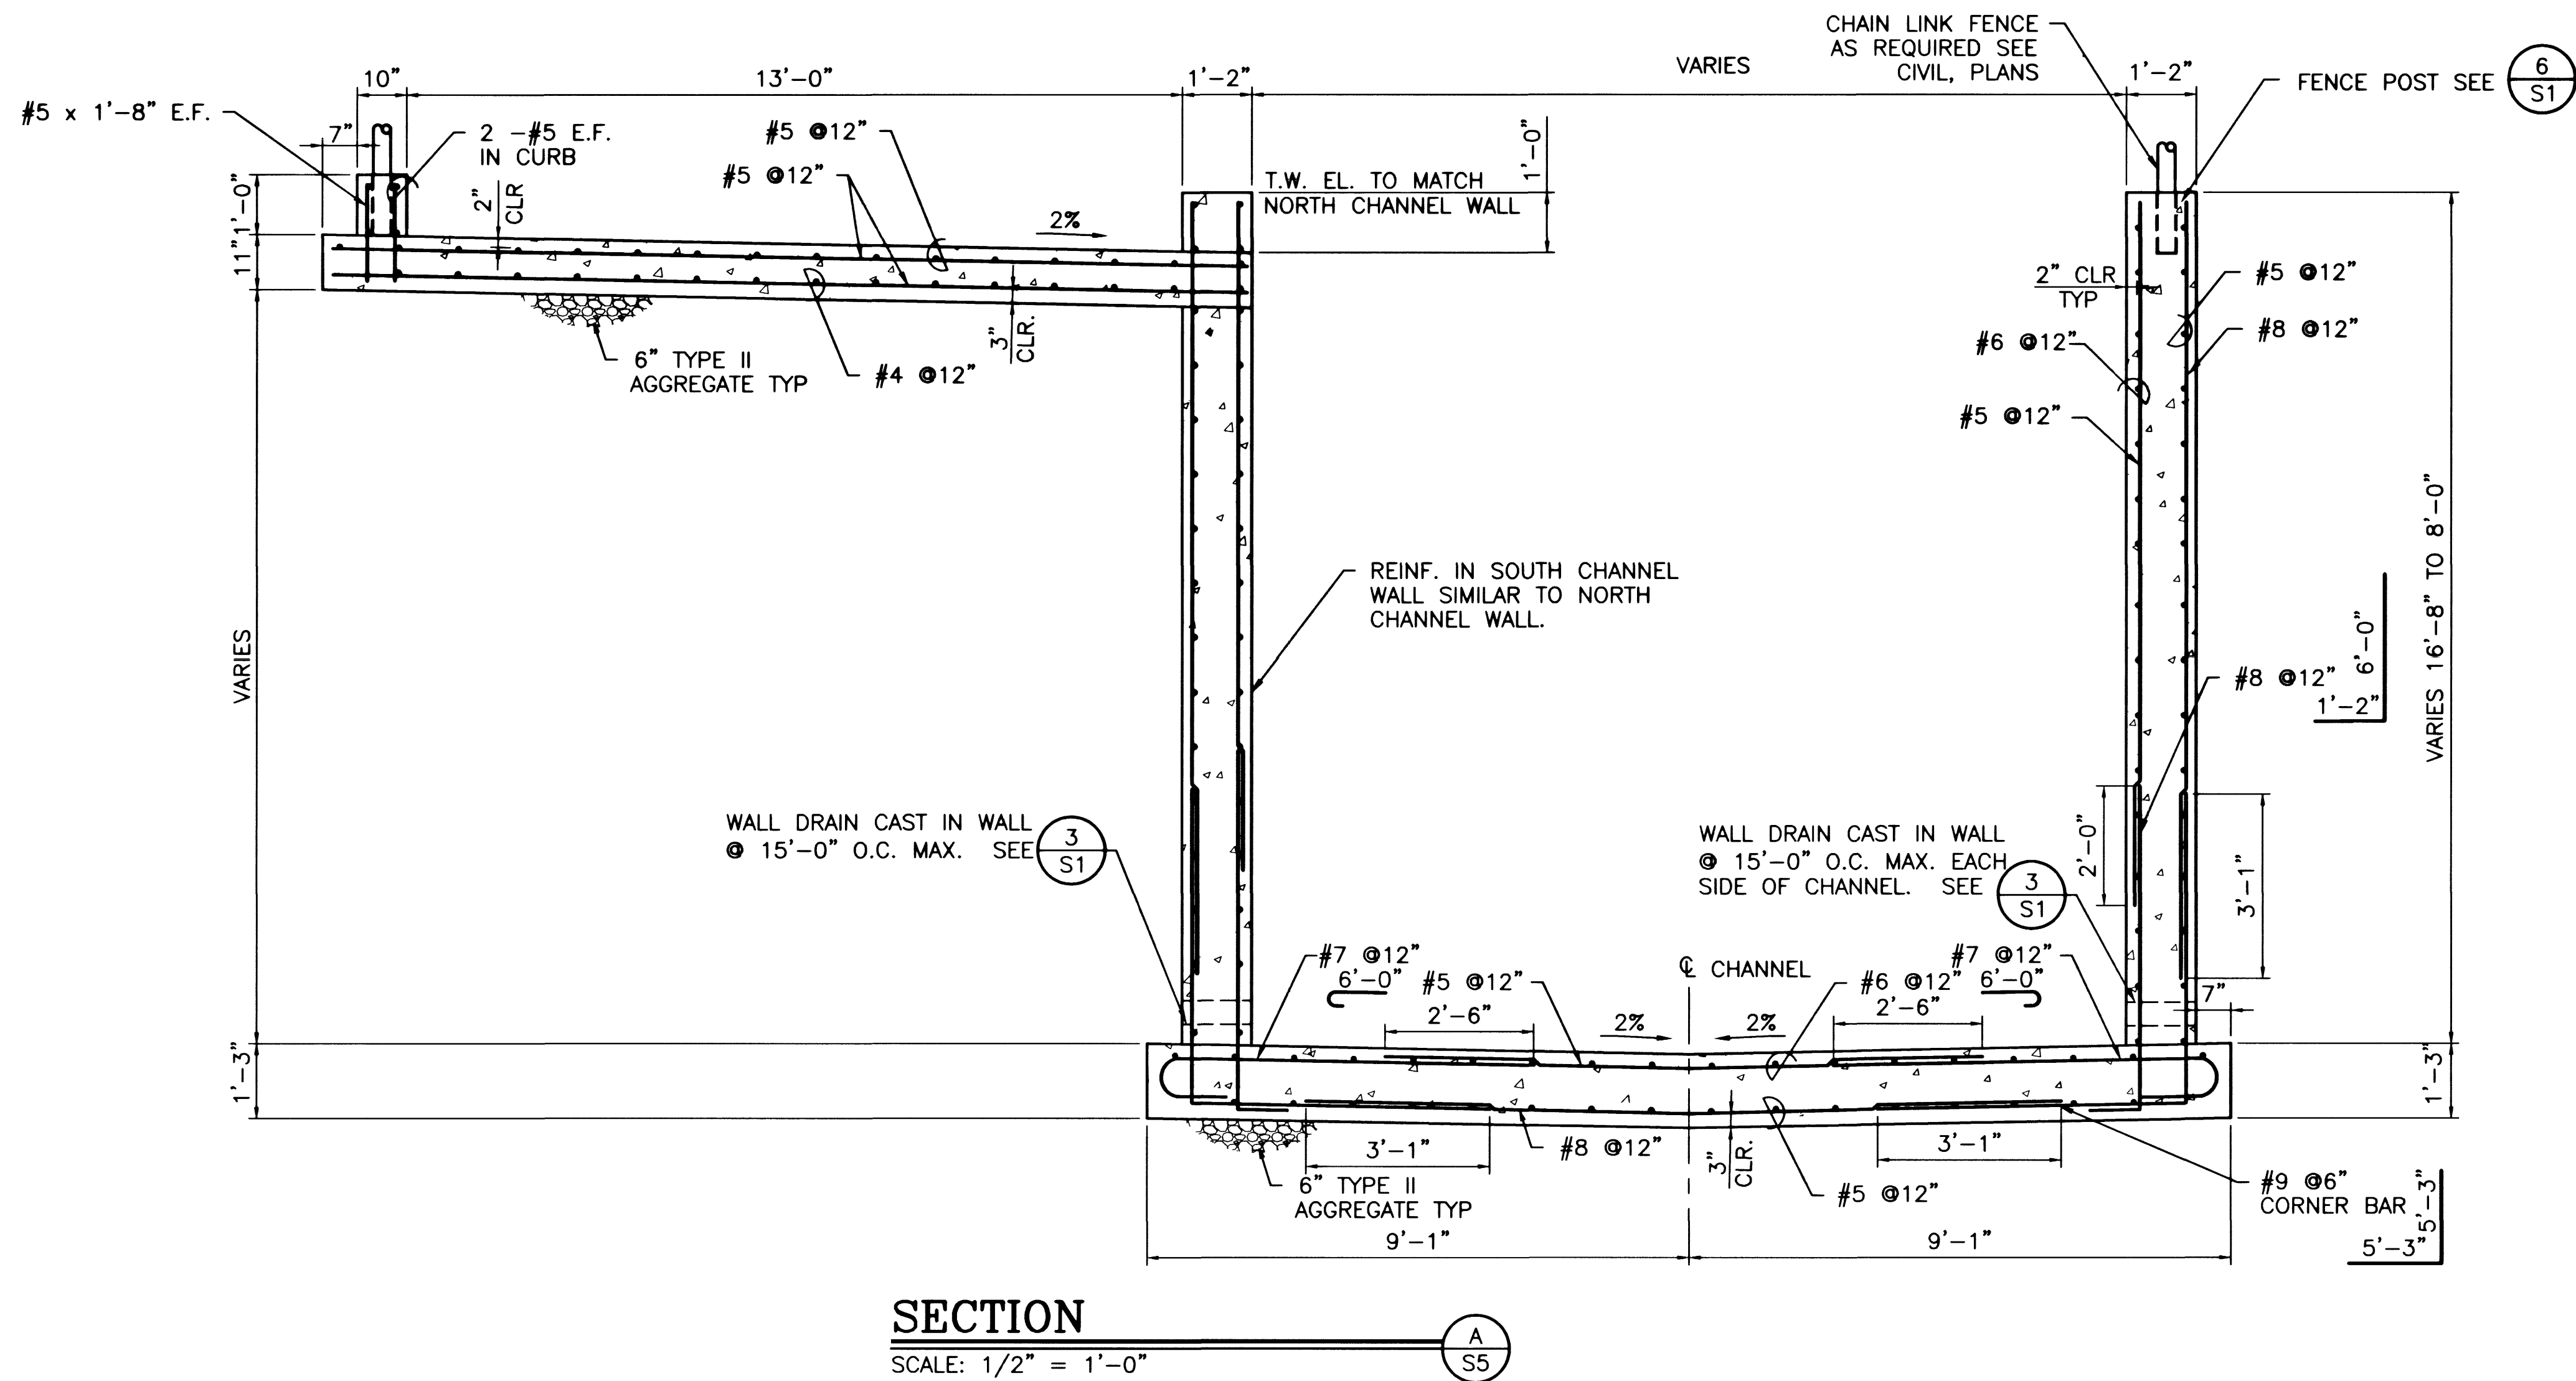

R₂H

R₂H • GB&L ENGINEERING
CONSULTING STRUCTURAL ENGINEERS
840 GRIER DRIVE, SUITE 320
LAS VEGAS, NEVADA 89119
PHONE (702) 260-7000
FAX (702) 260-7070

THE FOCUS GROUP/ STANPARK HOMES		GILMORE CHANNEL ACCESS RAMP SECTIONS		SPINE ROAD PHASE 1 AND 2 LONE MOUNTAIN WEST	
2727 SOUTH RAINBOW BOULEVARD LAS VEGAS, NEVADA 89146-5148 PH. (702) 873-7550 FAX (702) 362-2597	neveda	CONSULTING ENGINEERS • PLANNERS • LAND SURVEYORS	DATE	REV	BY
REVISION					
DRAWN BY:	7/17/00	DESIGNED BY:	7/17/00	CHECKED BY:	7/17/00
DWS		DWS		DWS	
PROJECT NO:	00038	SCALE:	HORIZ.	VERT.	
SEAL	DAVID W. SEELEY Professional Engineer - State of Nevada No. 1175				
SHEET	S5				
31 OF 32 SHEETS					
DRAWING NO.	1072-4639-1 & 2				