


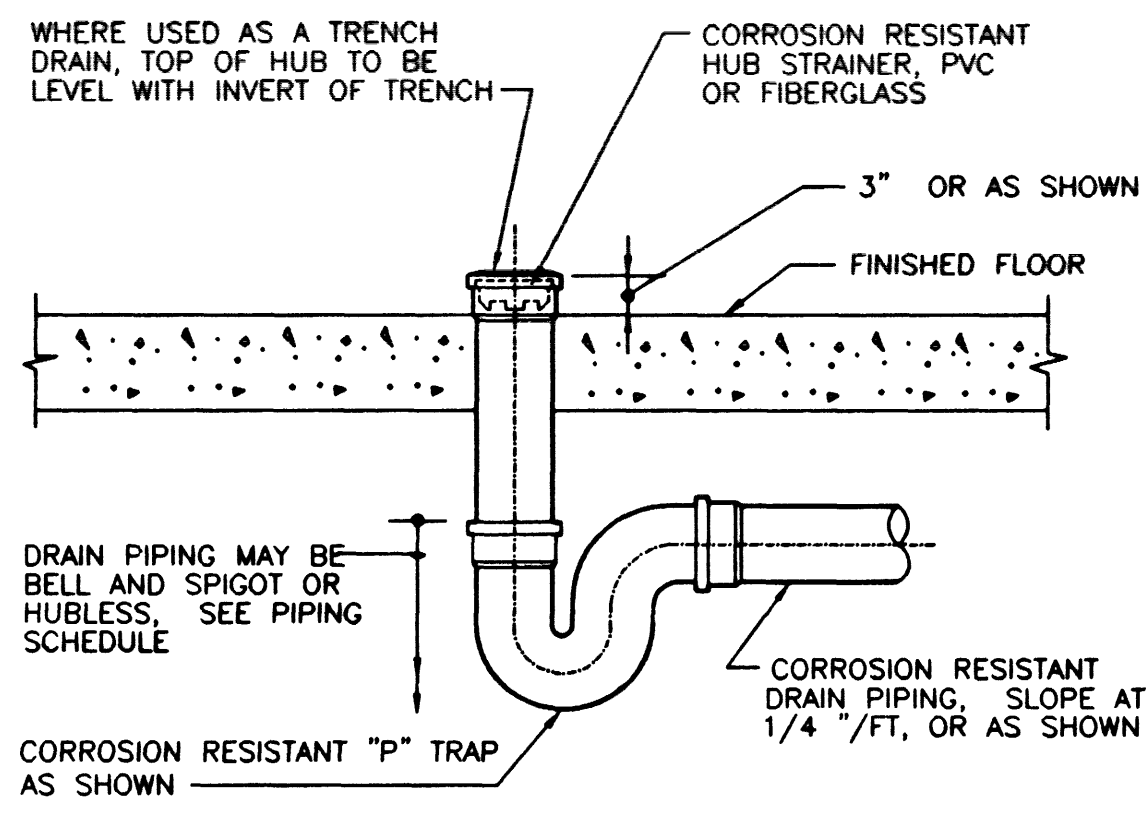


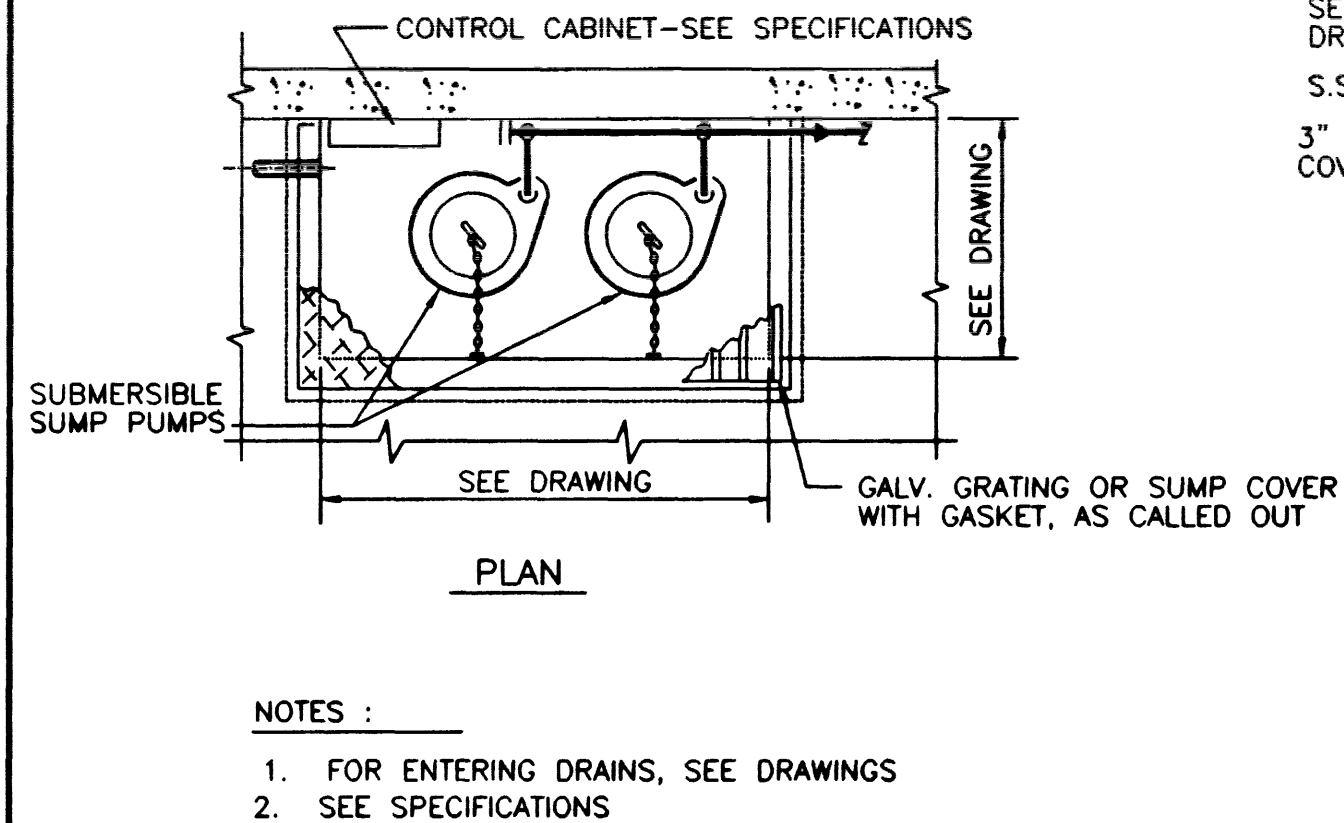


CORROSION RESISTANT HUB DRAIN
REV 082796 M-315

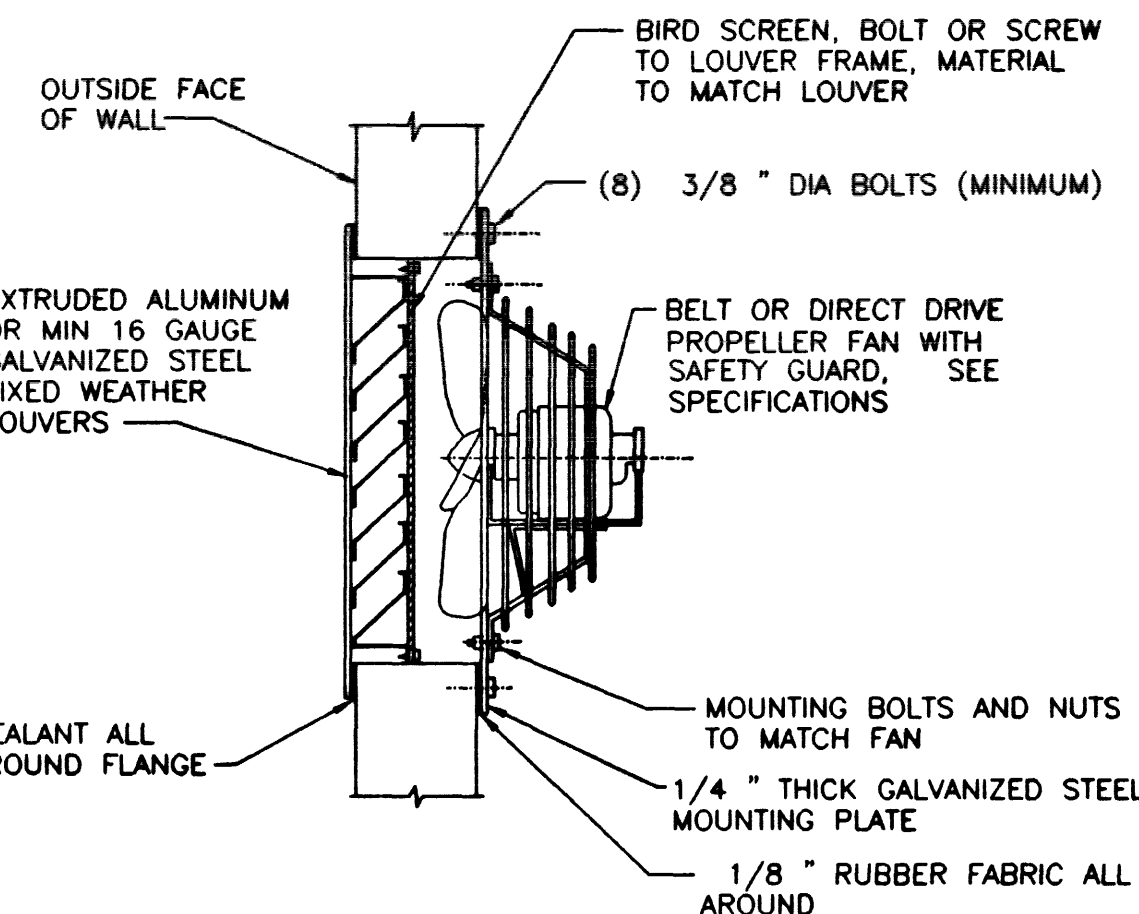


DRAINAGE SUMP WITH DUPLEX PUMPS
REV 082796 M-316

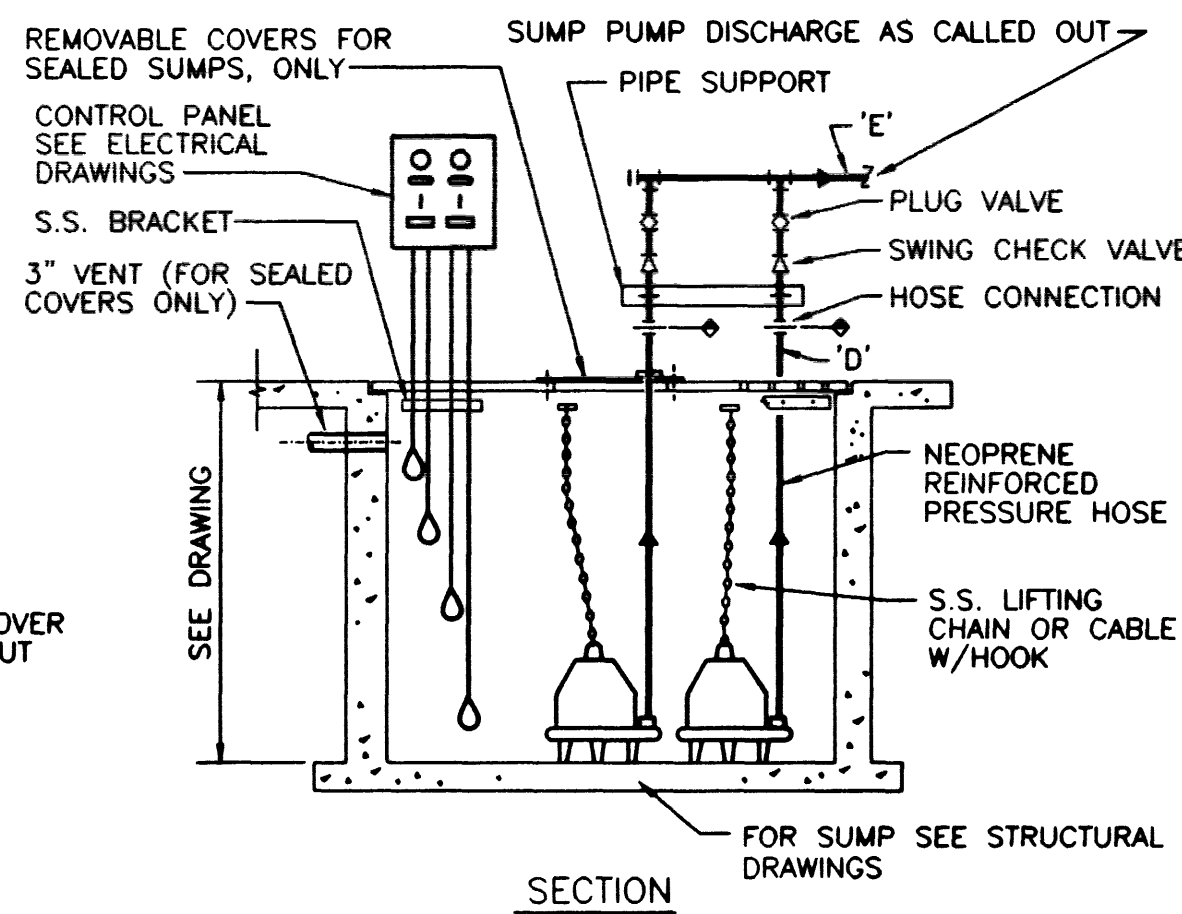


FAN WITH FIXED LOUVER
REV 082796 M-505

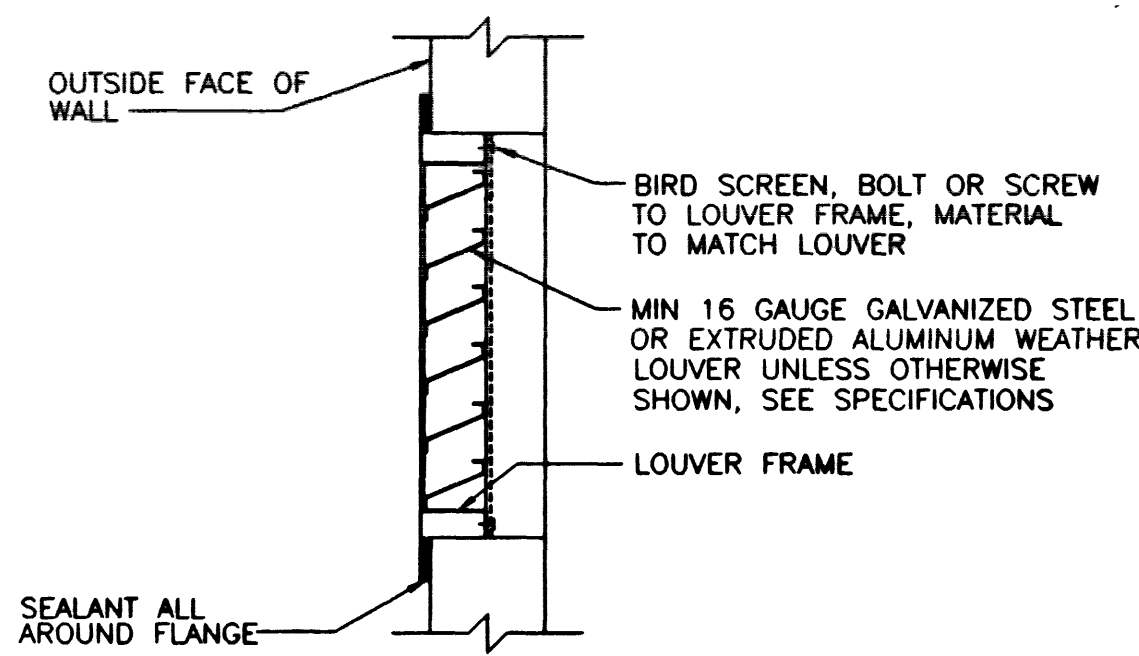


FIXED WEATHER LOUVER
REV 082796 M-507

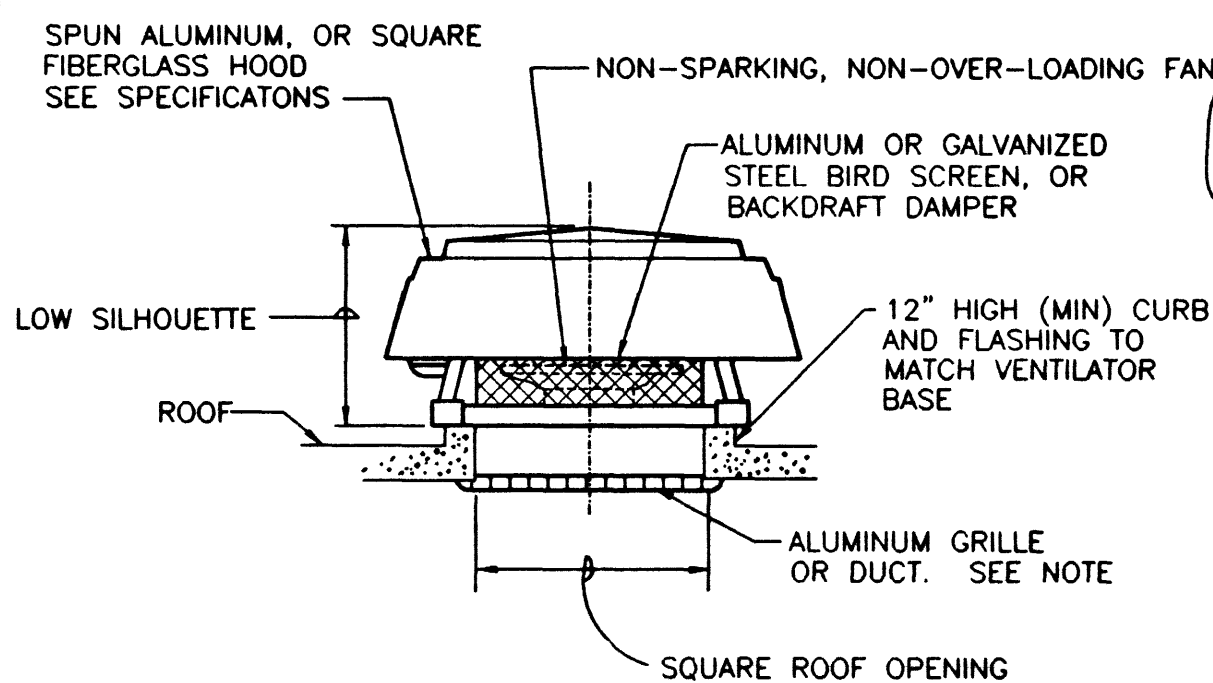


POWER ROOF VENTILATOR
REV 082796 M-515

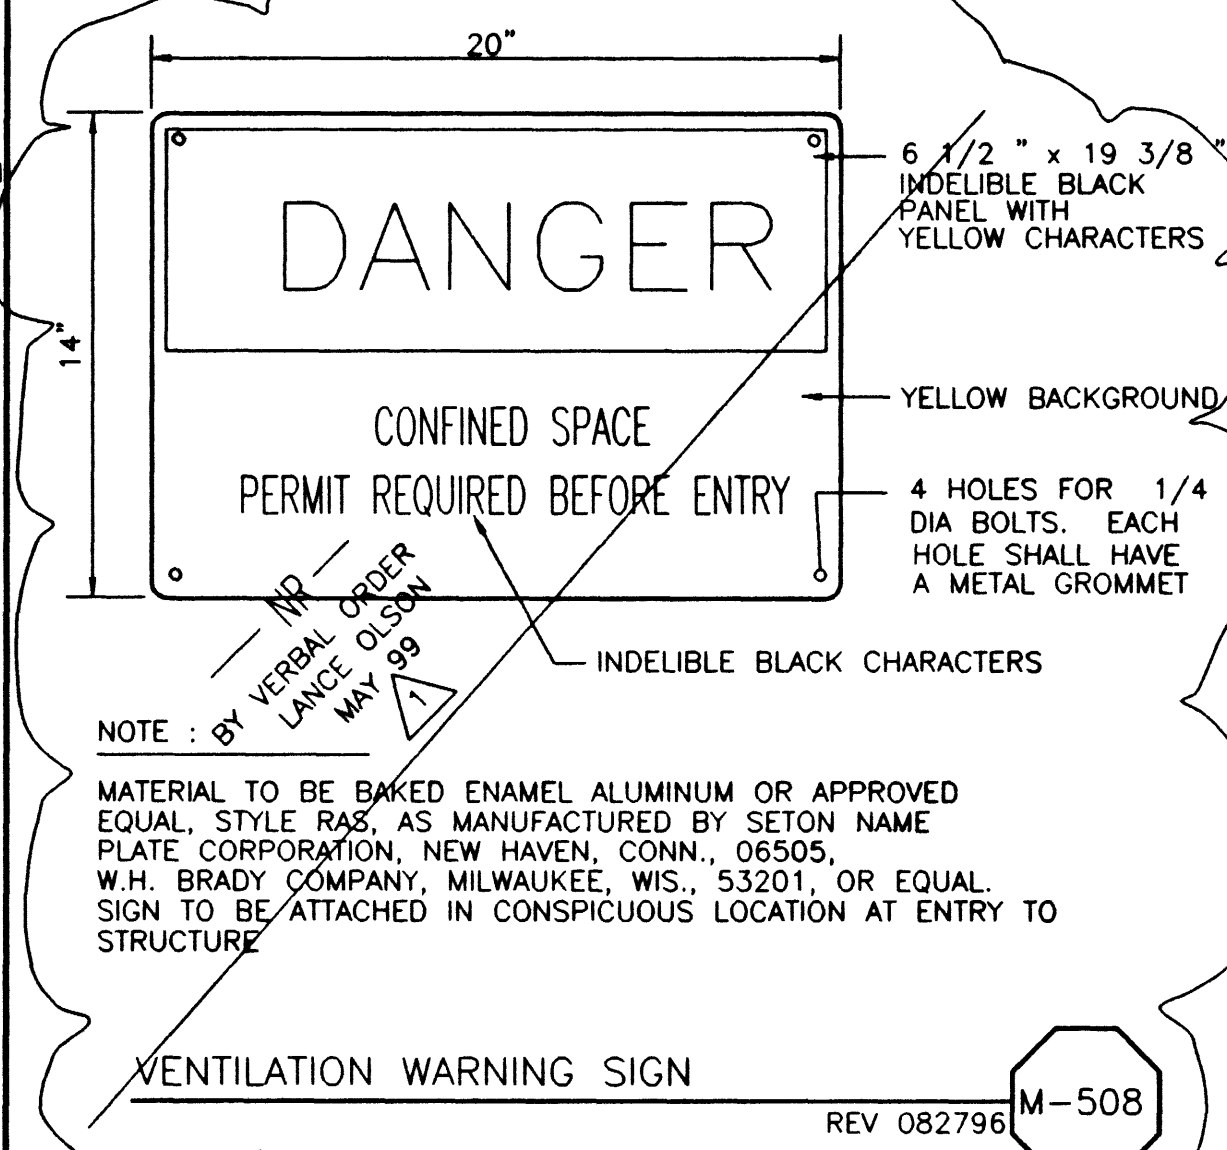


VENTILATION WARNING SIGN
REV 082796 M-508

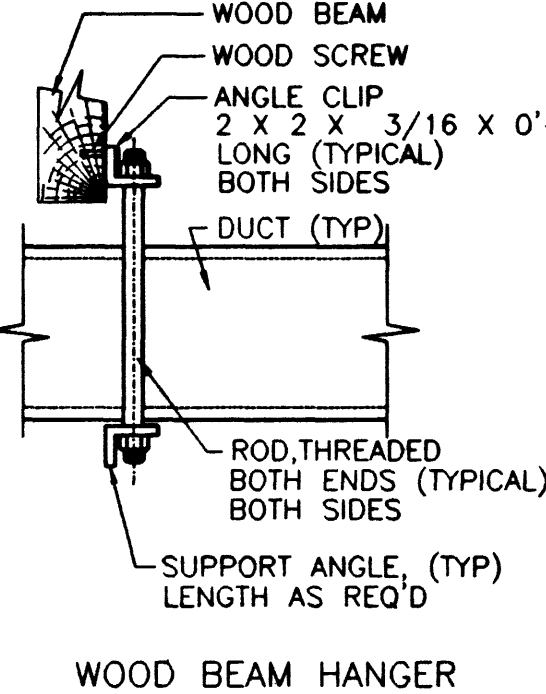


WOOD BEAM HANGER

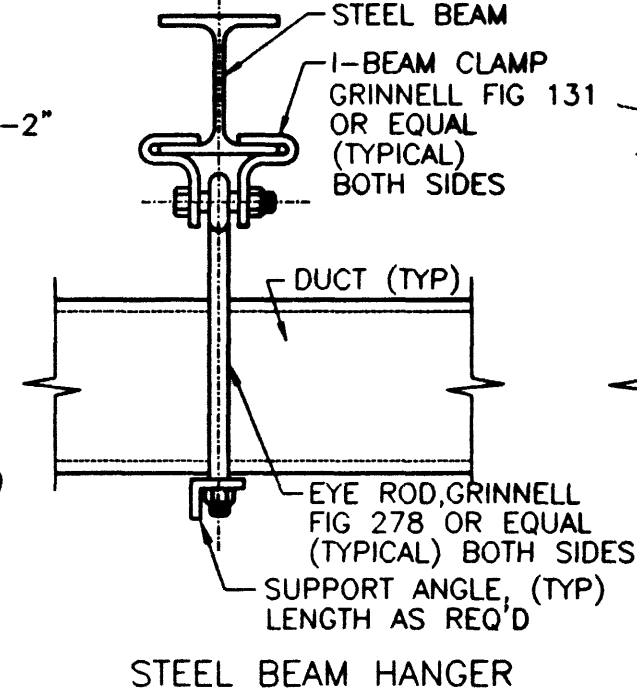

STEEL BEAM HANGER

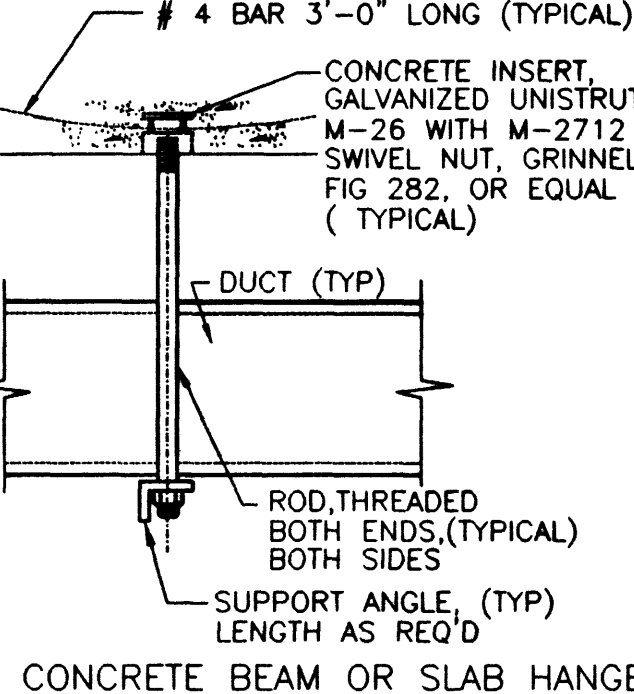


CONCRETE BEAM OR SLAB HANGER

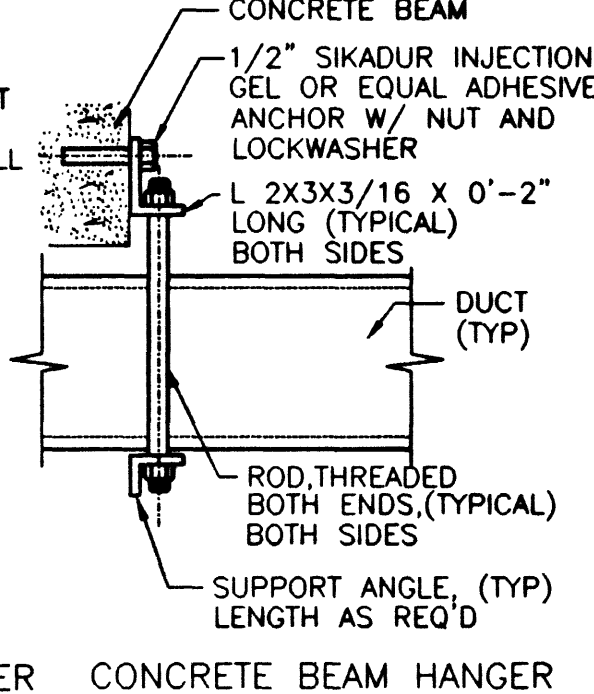

CONCRETE BEAM HANGER

SUGGESTED SIZING AND SPACING (INCHES)			
MAX DUCT SIZE	ROD DIA	SUPPORT ANGLE	MAXIMUM SPACING
36 x 12	3/8	1 1/2 x 1 1/2 x 81/8" ON CENTER	
48 x 18	1/2	2 x 2 x 1/8	8'-0" ON CENTER
60 x 24	1/2	2 x 2 x 3/16	6'-0" ON CENTER
80 x 24	1/2	2 x 2 x 1/4	6'-0" ON CENTER

HANGERS FOR DUCTS
REV 082796 M-517

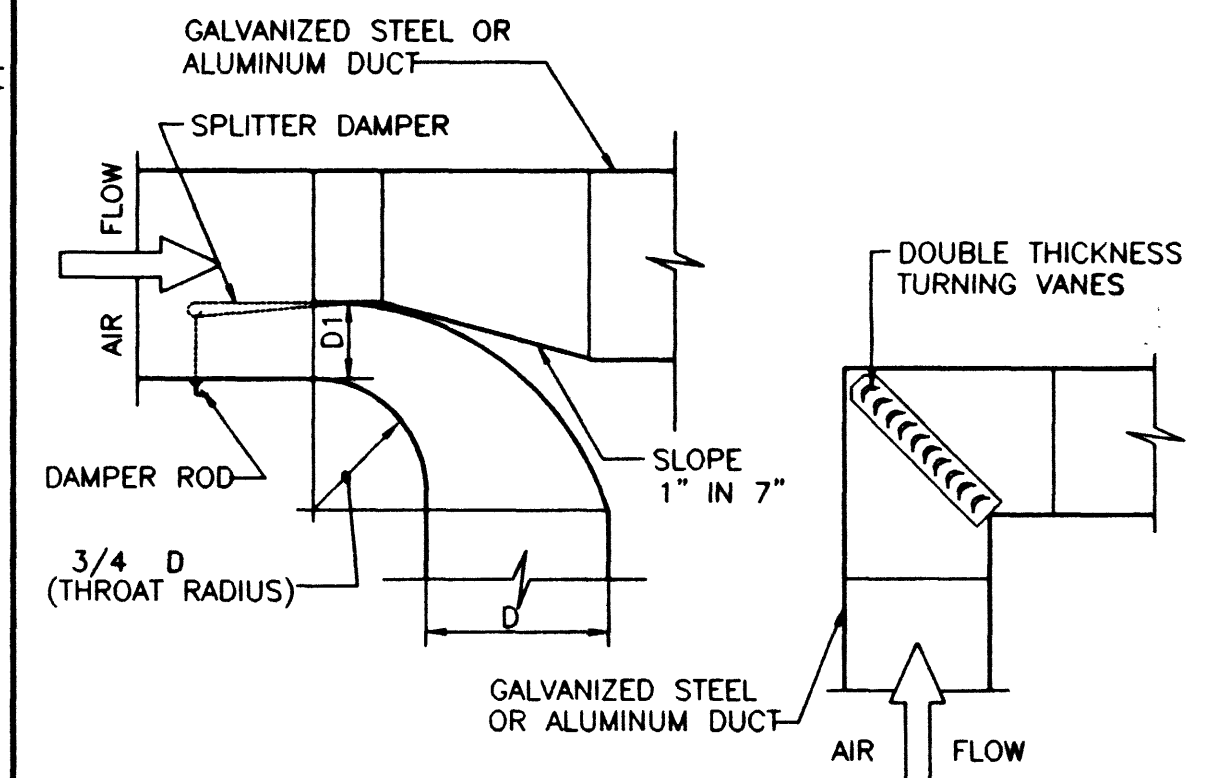


TYPICAL SUPPLY AIR DUCT BRANCH


NOTE: SEE SPECIFICATIONS

TYPICAL SHARP TURN WITH TURNING VANES


AIR DUCT DETAILS
REV 082796 M-516

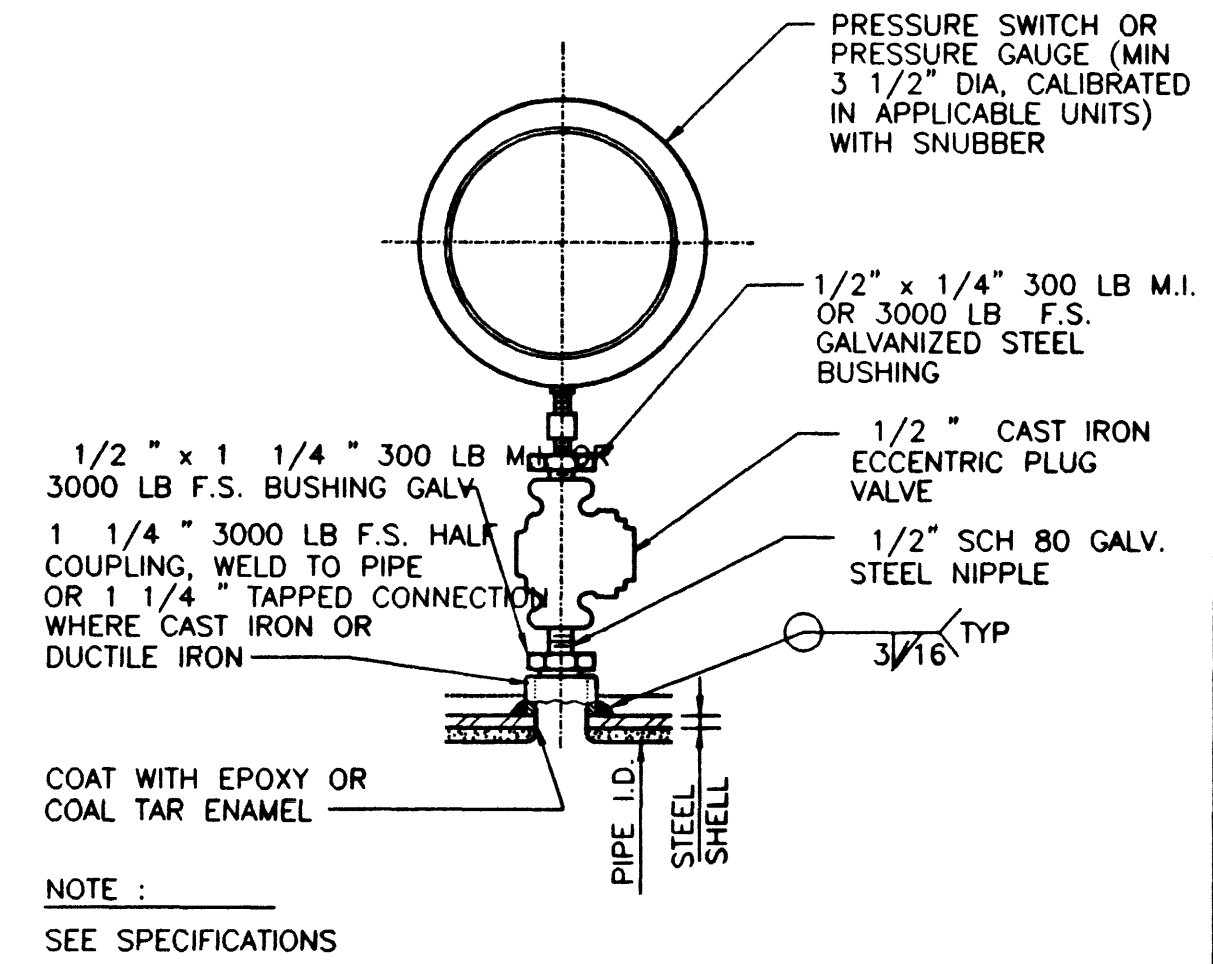


PRESSURE GAUGE OR PRESSURE SWITCH
REV 082796 M-606

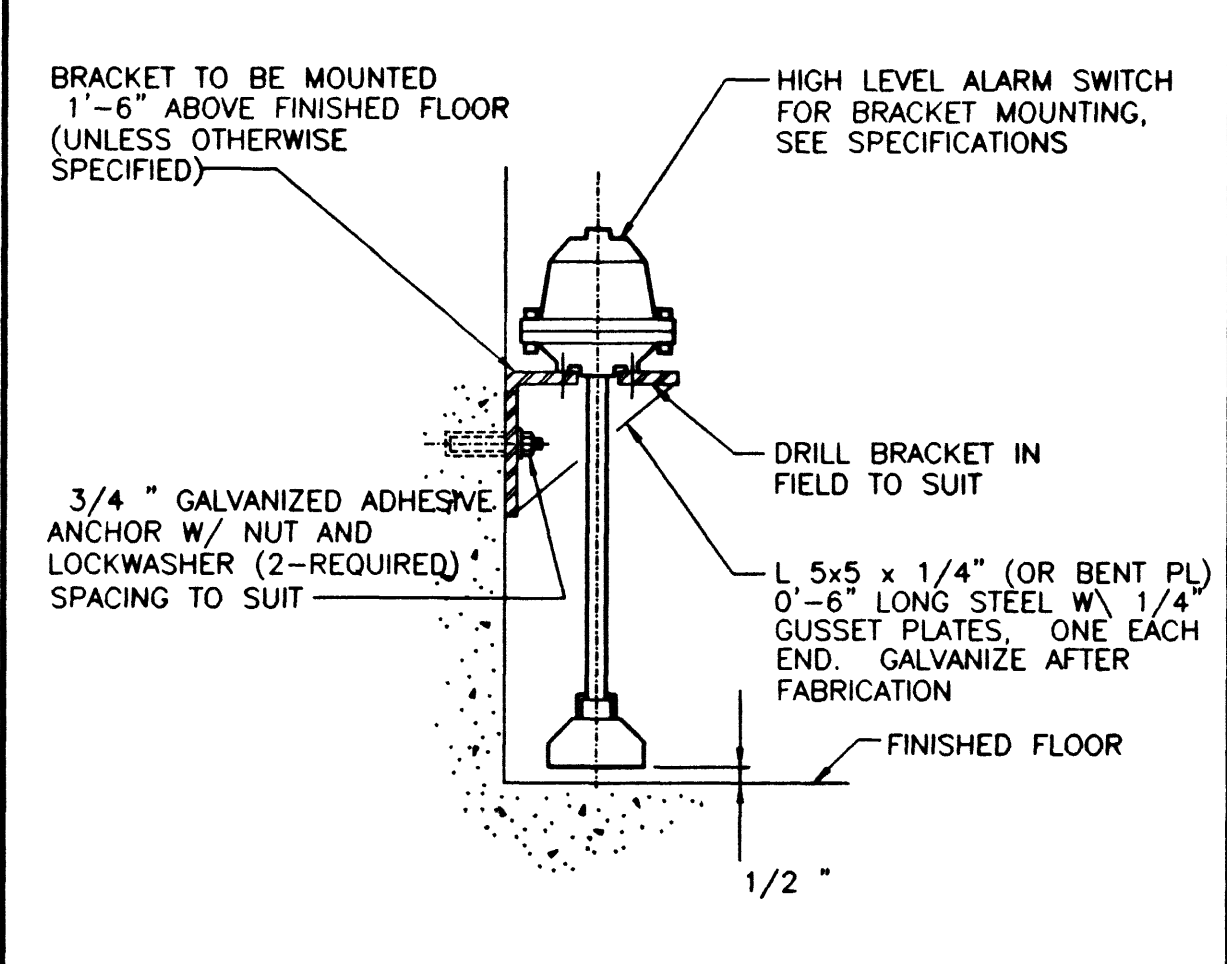


FLOOD ALARM SWITCH
REV 082796 M-607

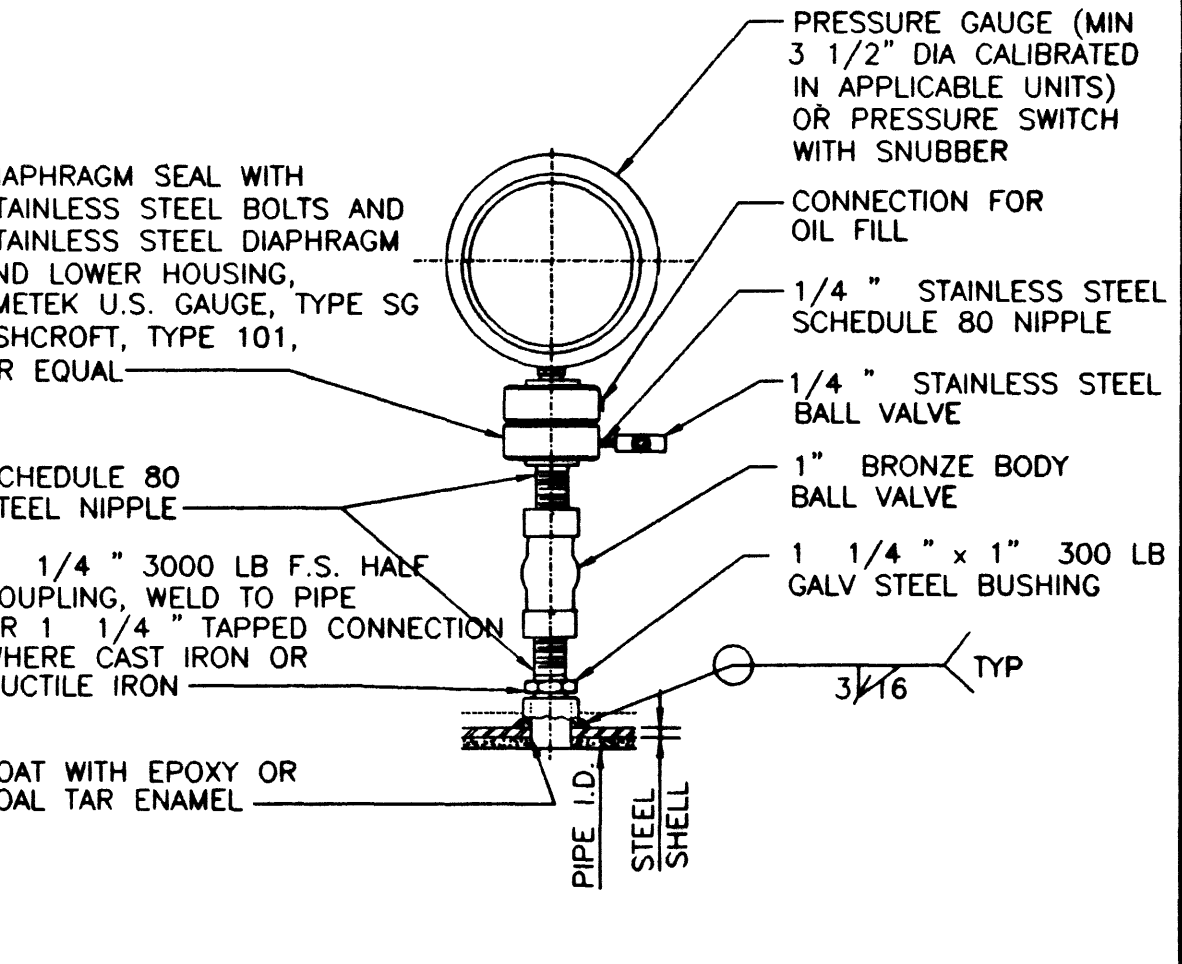

PRESSURE GAUGE AND PRESSURE SWITCH WITH DIAPHRAGM SEAL
REV 082796 M-608

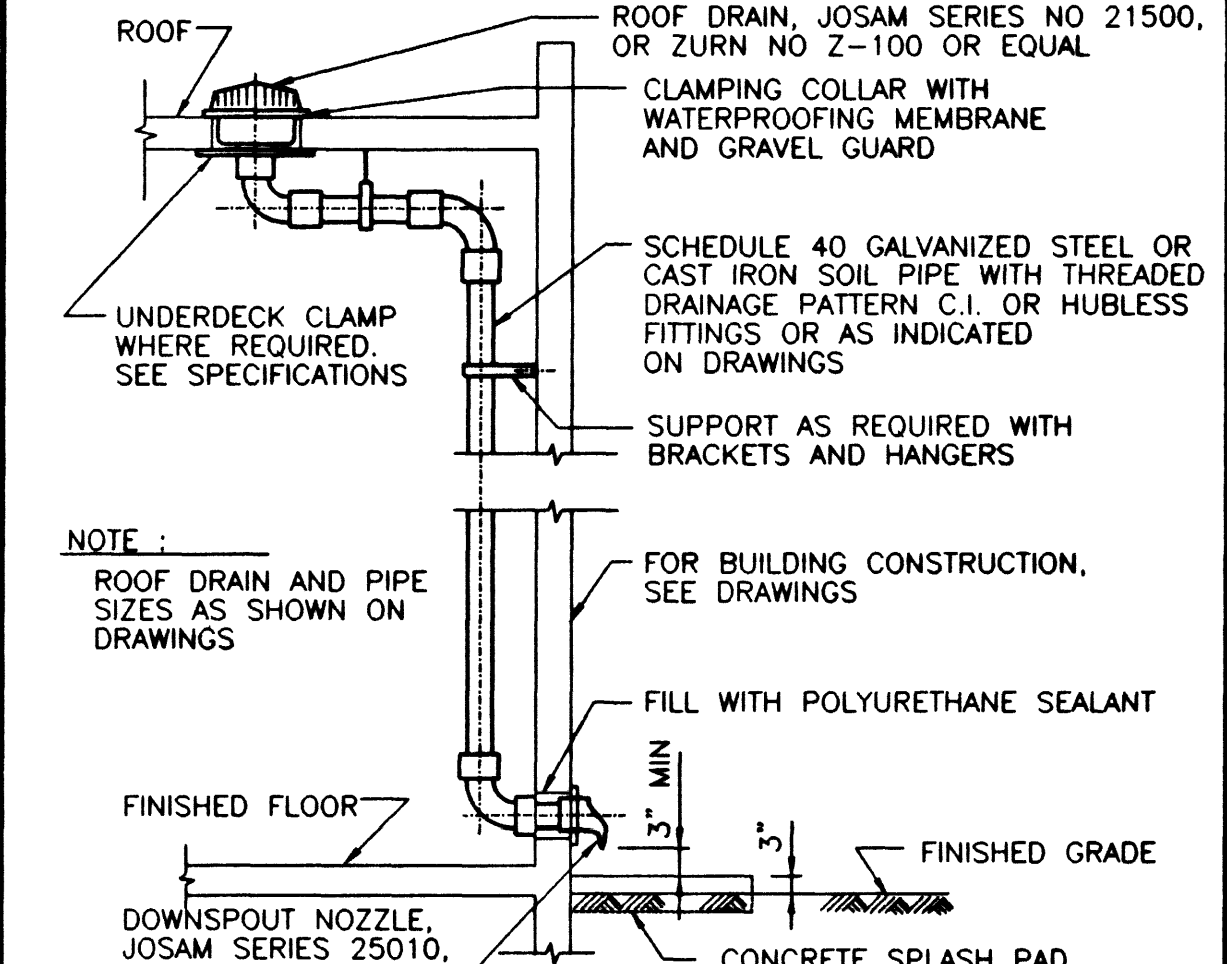

RAINWATER LEADER
REV. 100796 M-314

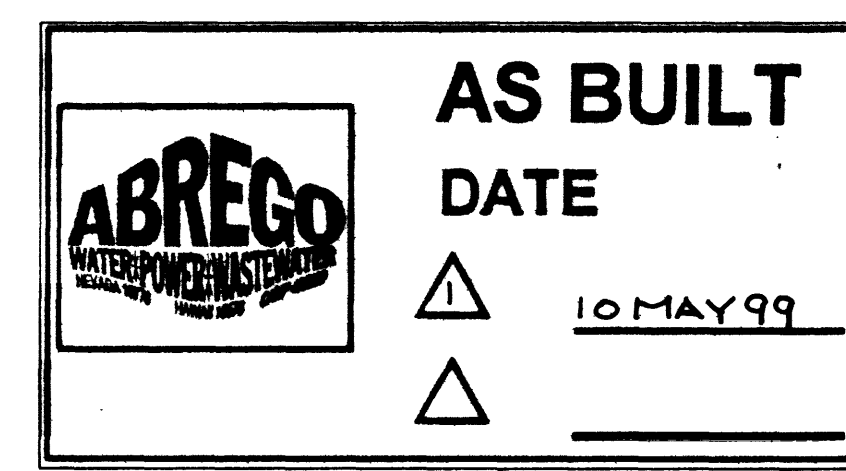

THE ORIGINAL CONTRACT DOCUMENT WAS SEALED AND SIGNED BY CONSTANTINO M. SENON

REV	DATE	BY	DESCRIPTION

SCALE:	WARNING
NONE	0 1/2 1
	IF THIS BAR DOES NOT MEASURE 1" THEN DRAWING IS NOT TO SCALE.

DESIGNED L. MANNING	SUBMITTED THE ORIGINAL CONTRACT DOCUMENT WAS SIGNED BY SATISH KAMATH
DRAWN L. MANNING	PROJECT ENGINEER R. C. E. NO. DATE
CHECKED J. STRASSLE	RECOMMENDED THE ORIGINAL CONTRACT DOCUMENT WAS SIGNED BY JOSEPH A. WOJSLAW
	MONTGOMERY WATSON R. C. E. NO. DATE

MONTGOMERY WATSON
Las Vegas, Nevada

MONTGOMERY WATSON
3014 WEST CHARLESTON BLVD
LAS VEGAS, NV 89102-1944
(702) 878-8010

COPYRIGHT © 1996 BY MONTGOMERY WATSON
ALL RIGHTS RESERVED

CITY OF LAS VEGAS	DWG. 12
BONANZA/MOJAVE WATER RESOURCE CENTER	GM-4
MECHANICAL DETAILS - 3	513-64

26316