

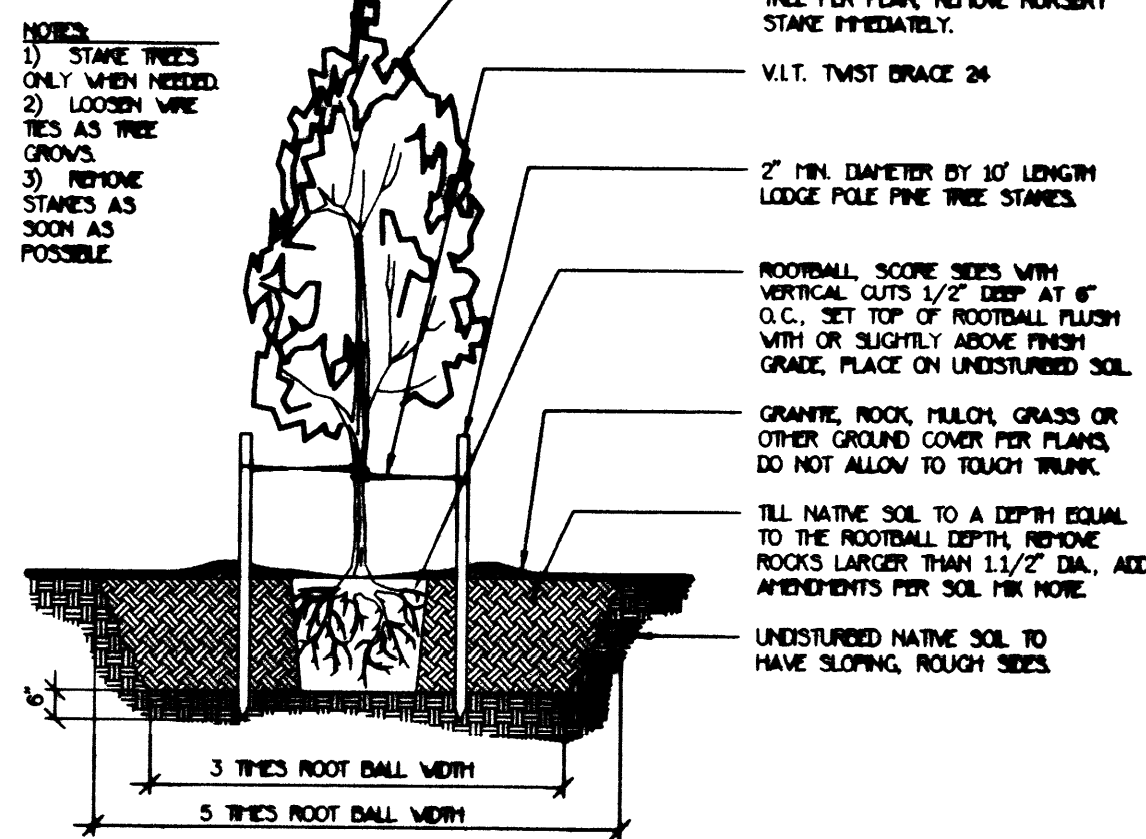


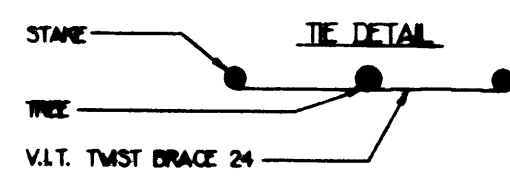

A TREE PLANTING DETAIL

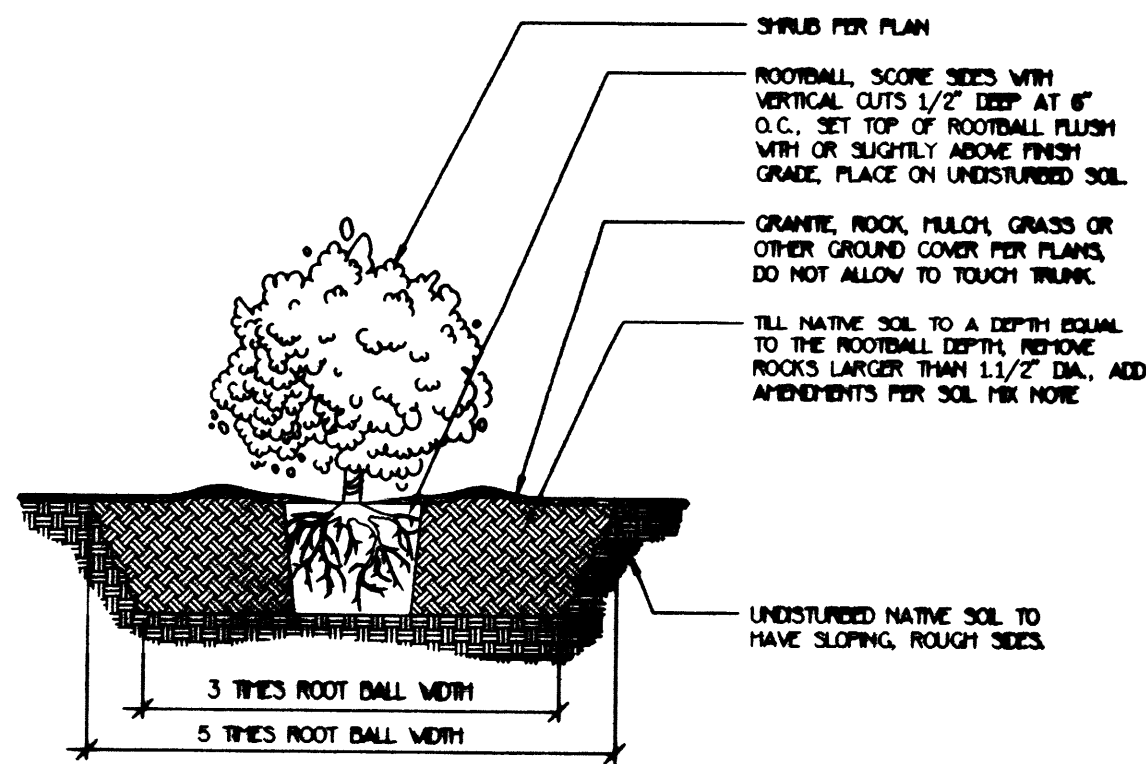

B SHRUB PLANTING DETAIL

TO ALL LAWN AREAS AND PRIOR TO IRRIGATION SYSTEM INSTALLATION, CROSS RIP OR OTHERWISE TILL SUBGRADE TO A DEPTH OF 6". AFTER CROSS RIPPING, REMOVE ALL STONES GREATER THAN 1 1/2" DIAMETER AND APPLY A 6" LAYER OF SIFT, REJECT SAND OR TOP SOIL AS SPECIFIED. ROTOTILL THE FOLLOWING AMENDMENTS INTO THE 6" LAYER OF TOPSOIL.

AMOUNT PER 1000 SQ. FT.

4 CU. YDS. 'NUTRI MULCH' ORGANIC SOIL CONDITIONER
15 LBS. 16-20-0 COMMERCIAL FERTILIZER WITH SOIL SULFUR


BACKFILL MIX FOR ALL TREES, SHRUBS, VINES AND OTHER CONTAINER PLANT MATERIAL TO BE THOROUGHLY MIXED IN THE TILLED NATIVE SOIL AREA OF THE PLANTING HOLE AND CONSIST OF THE FOLLOWING:

8 PARTS BY VOLUME ON SITE SOIL (NO PARTICLE OVER 1 1/2" DIA.)
2 PARTS BY VOLUME 'NUTRI MULCH' ORGANIC SOIL CONDITIONER


AFTER PLANT INSTALLATION, EVENLY BROADCAST THE FOLLOWING AMENDMENTS OVER THE TILLED NATIVE SOIL AREA AROUND THE ROOTBALL OF THE PLANT AND WORK INTO THE TOP 2" OF SOIL:

1 LB. 15-15-15 FERTILIZER PER 25 SQ. FT. OF TILLED SURFACE AREA
2 LB. IRON SULFATE PER 25 SQ. FT. OF TILLED SURFACE AREA


C SOIL MIX NOTE

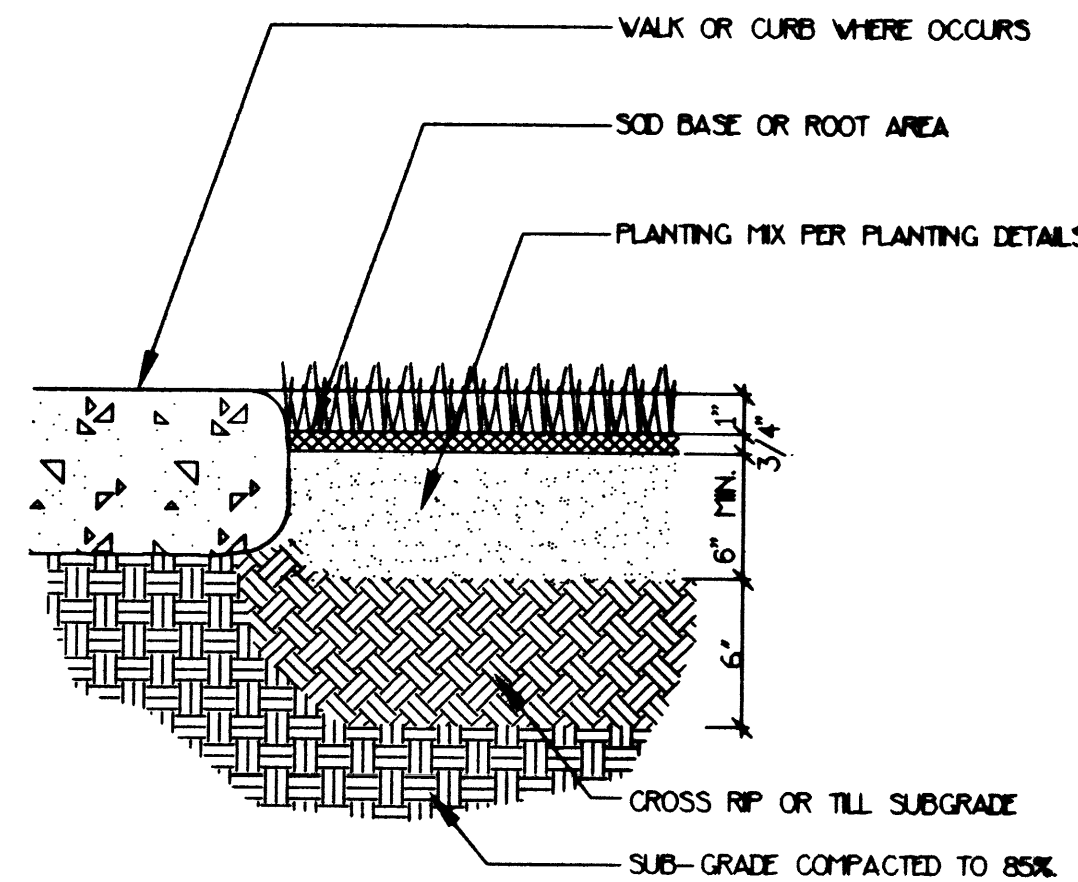


D SOD PLANTING DETAIL

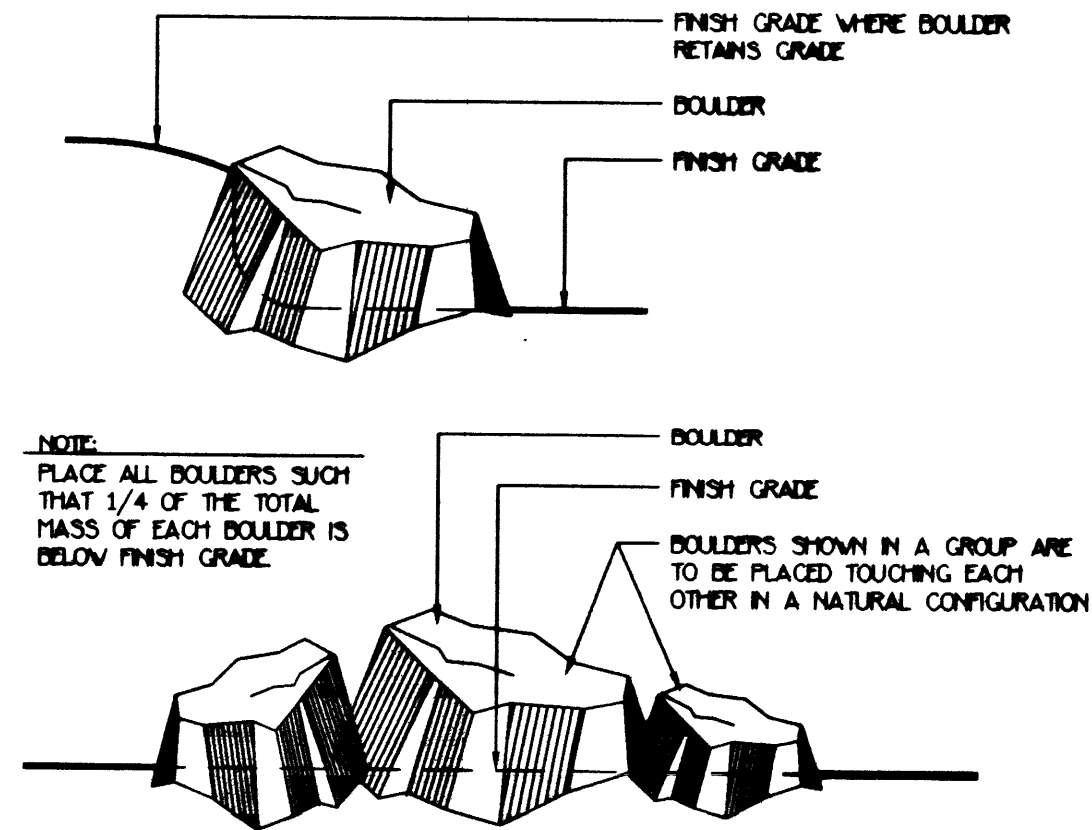


E BOULDER PLACEMENT DETAIL

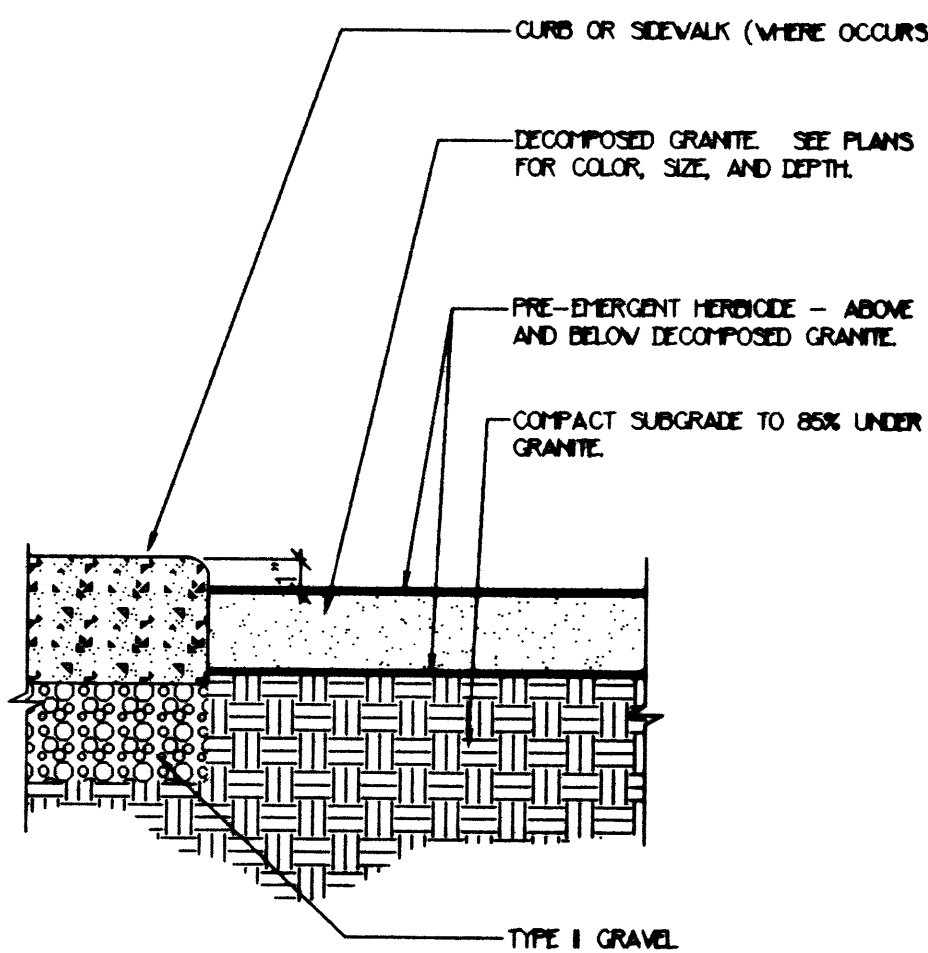


F DECOMPOSED GRANITE DETAIL

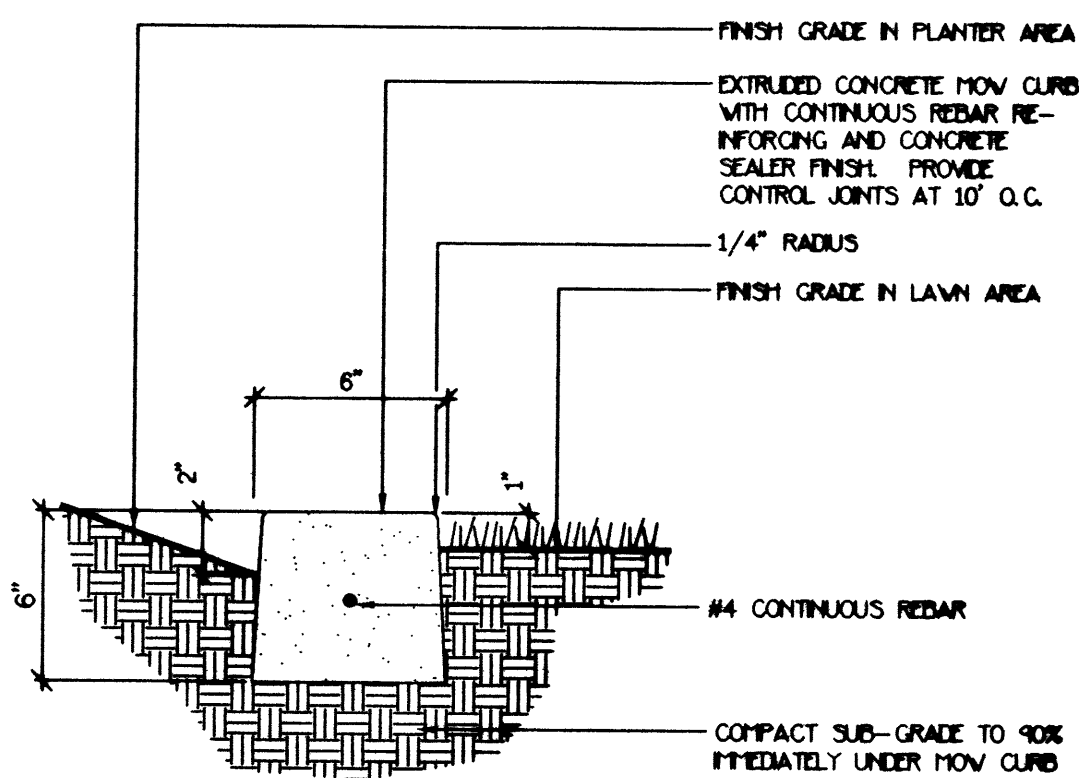

G CONCRETE MOW CURB

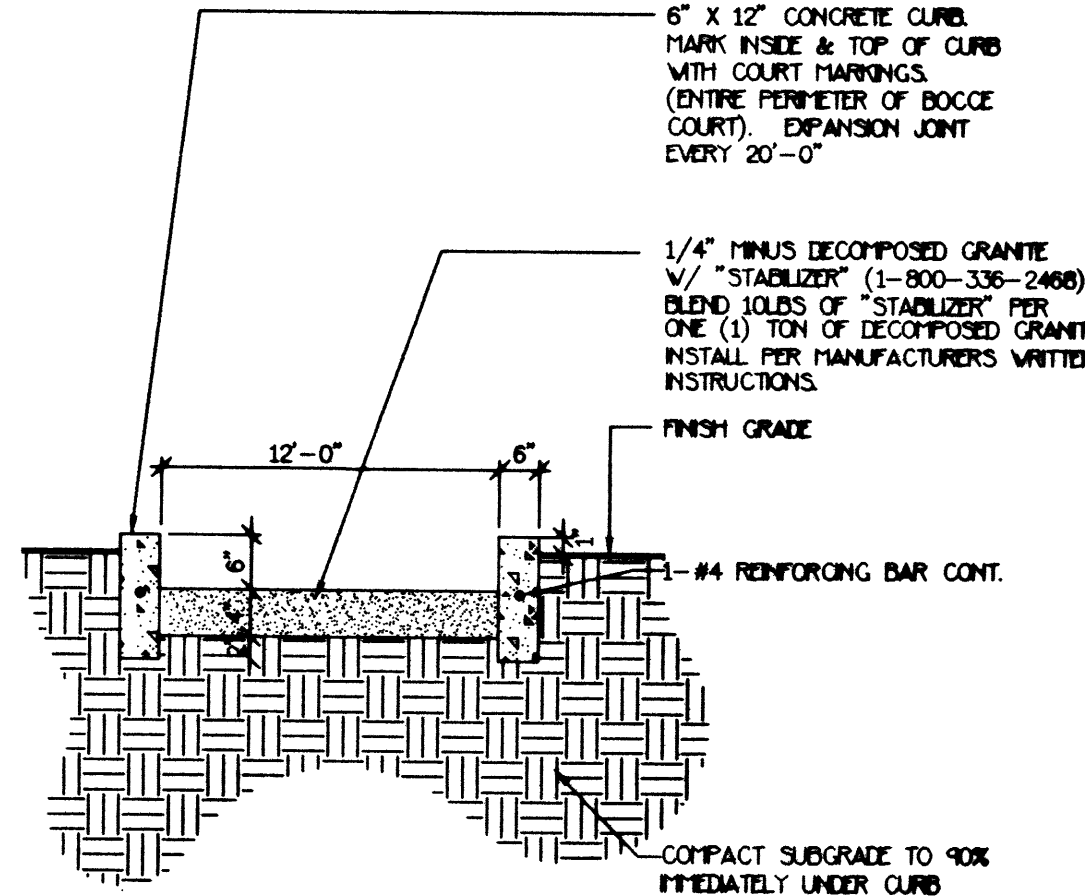


H BOCCIE COURT

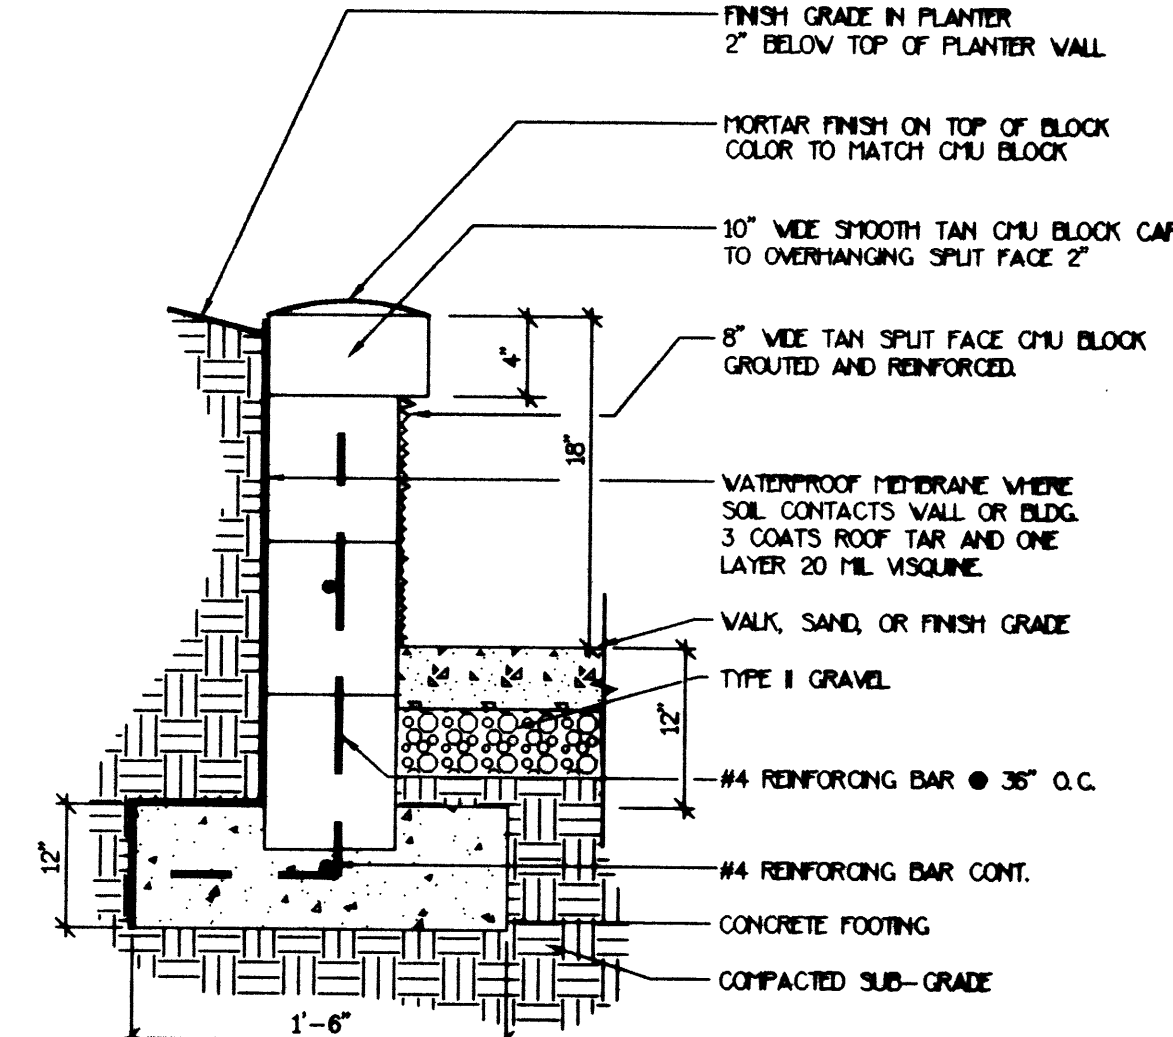


I PLANTER WALL DETAIL


J NOT USED

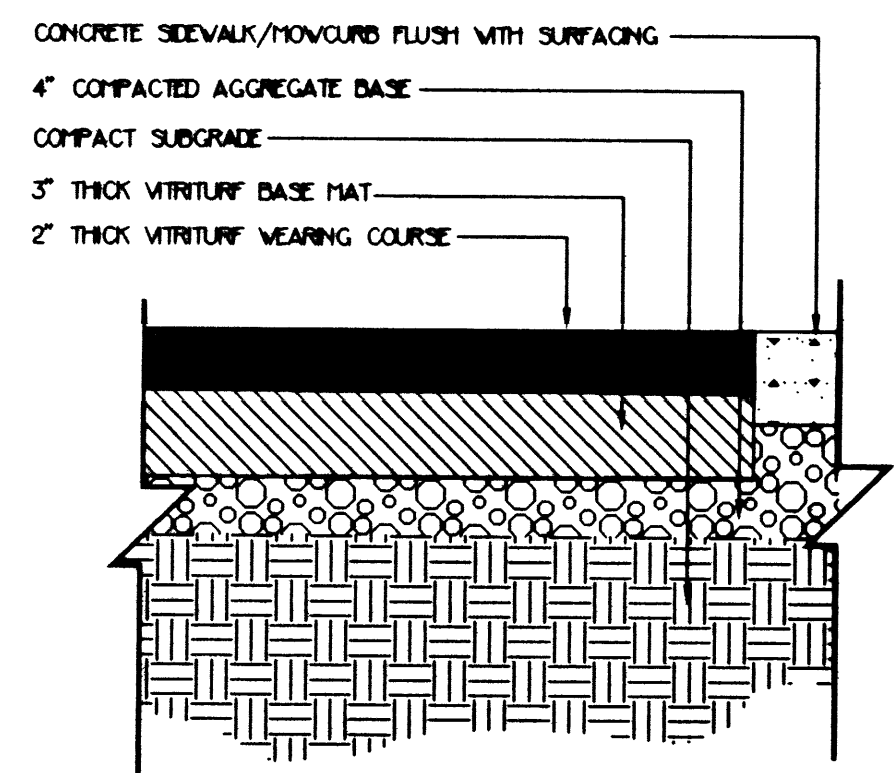

K VITRITURF DETAIL

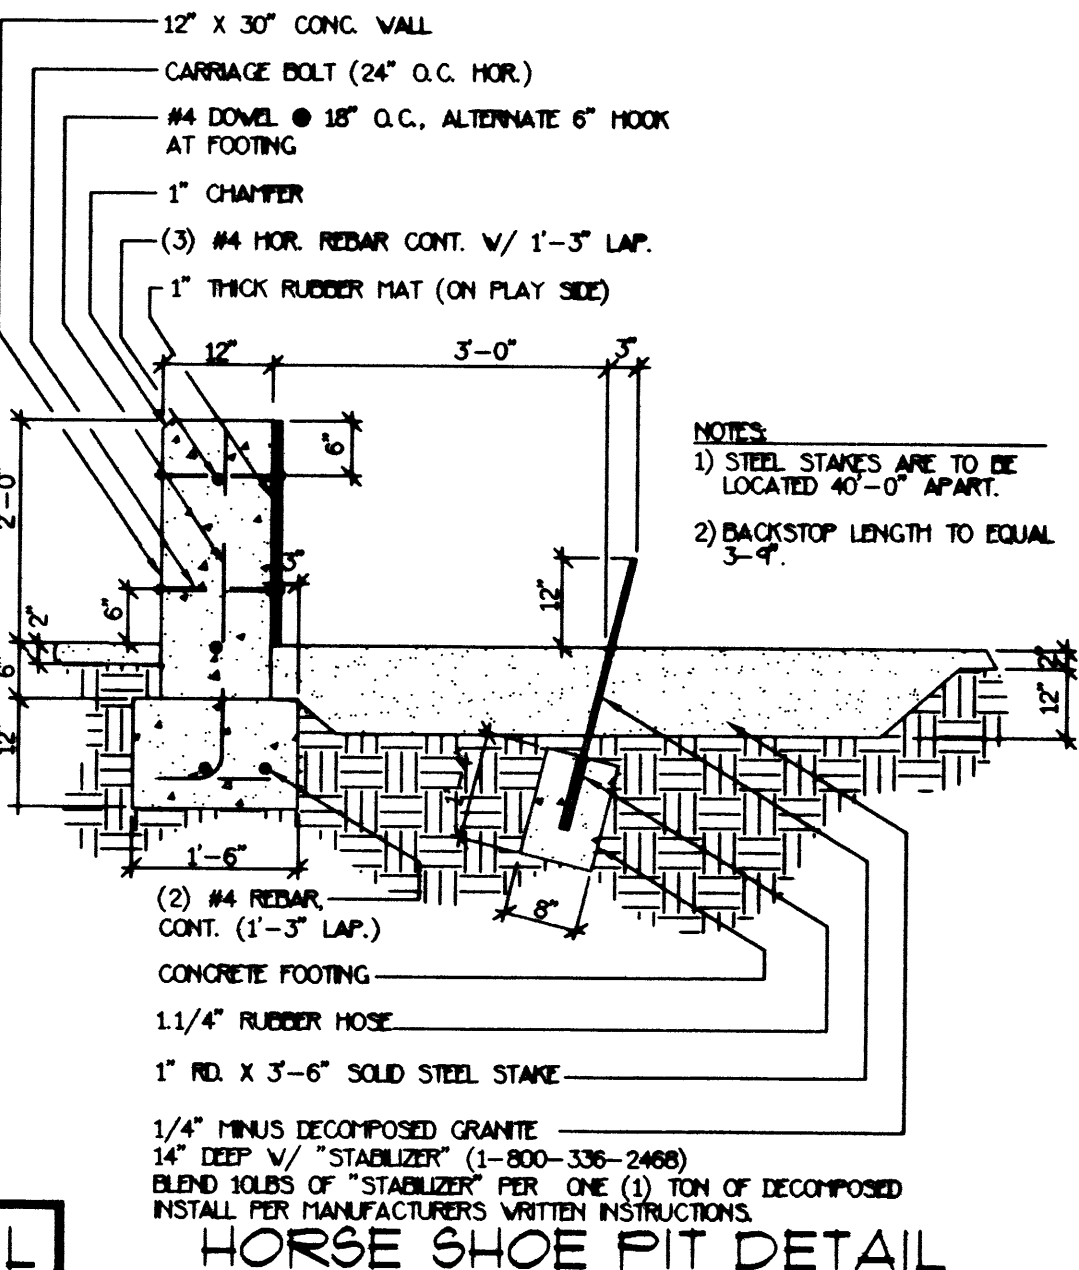


L HORSE SHOE PIT DETAIL

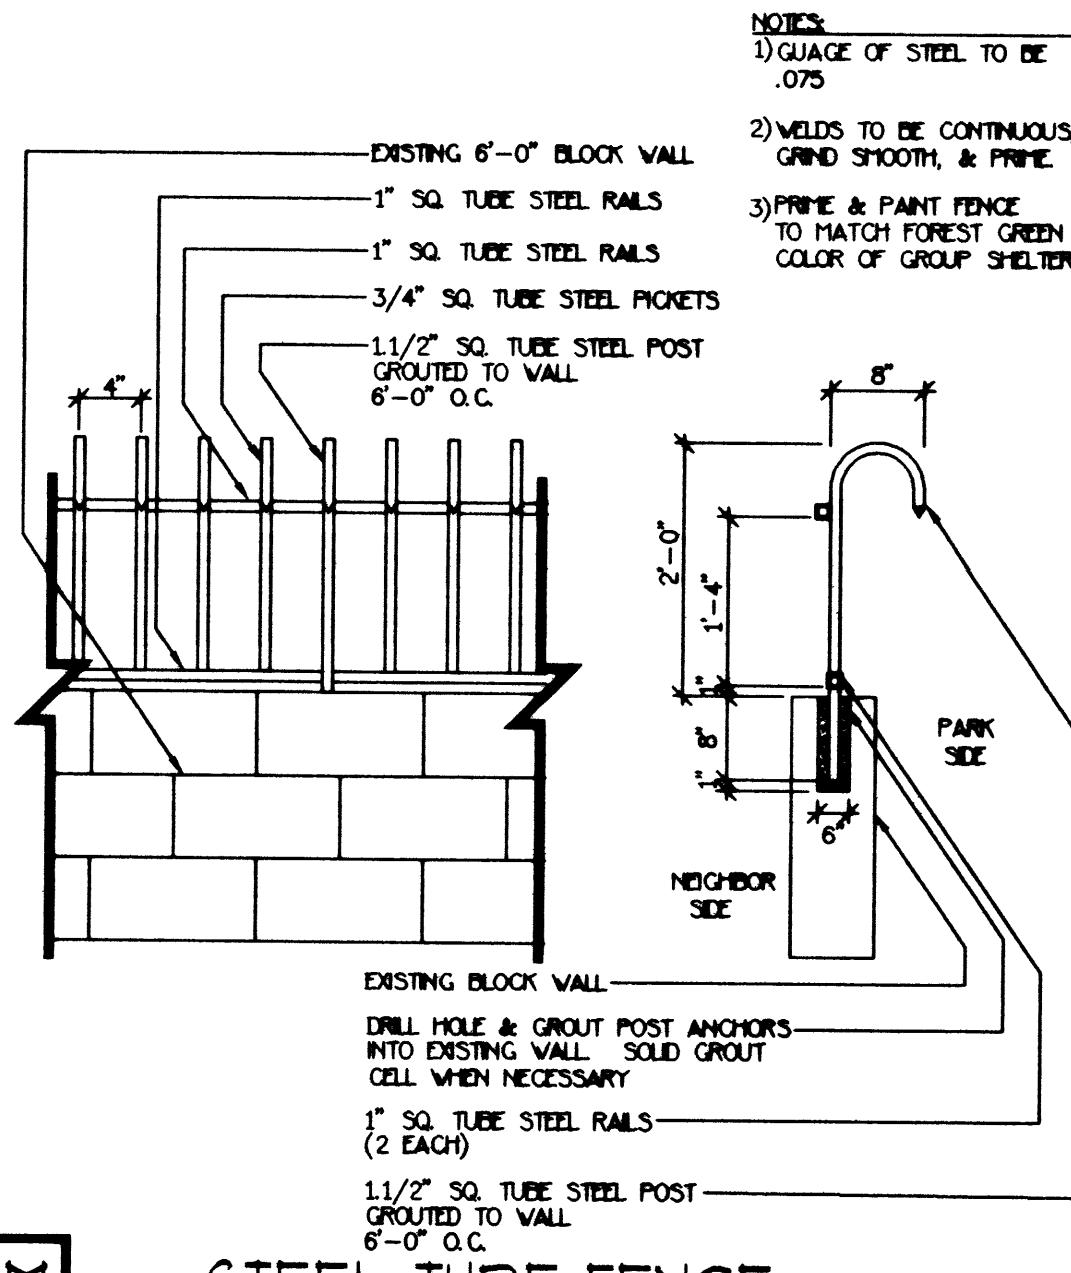

M STEEL TUBE FENCE

BOTANICAL NAME	COMMON NAME	QTY	SIZE (INCL)	COND	DTL	REMARKS
TREES						
ACACIA SCHAPPNERI	TWISTED ACACIA	16	24" BOX	BOX	A,C	MIN. HT. / MIN. SP. / MIN. CAL.
CHITALPA TASHIRENTENSIS-MULTI	CHITALPA	28	24" BOX	BOX	A,C	7' 4" 1 1/2"
PROSOPIS ALBA "COLORADO" - LOW BRANCHING	COLORADO MESQUITE	17	24" BOX	BOX	A,C	8' 5" 1 1/4"
PROSOPIS GANDULOSA - LOW BRANCHING	HONEY MESQUITE	12	24" BOX	BOX	A,C	8' 4" 1 1/2"
QUERCUS ILEX - STD.	HOLLY OAK	10	36" BOX	BOX	A,C	13' 8' 2 3/4"
SHRUBS						
BACCHARIS 'STARN THOMPSON'	STARN THOMPSON BACCHARIS	118	5 GAL.	CONT.	B,C	FULL AND BUSHY
CAESALPINIA GULFENI	YELLOW BIRD OF PARADISE	3	5 GAL.	CONT.	B,C	FULL AND BUSHY
CALLIANDRA CALIFORNICA	BAJA FERRY DUSTER	11	5 GAL.	CONT.	B,C	FULL AND BUSHY
DASTYLION WHEELER	DESERT SPOON	84	5 GAL.	CONT.	B,C	FULL AND BUSHY
DETES BICOLOR	FORTNIGHT LILY	20	1 GAL.	CONT.	B,C	FULL AND BUSHY
FOUQUERIA SPLENDENS	OCOTILLO	15	6" TALL	CONT.	B,C	MIN. OF TEN STEMS
LEUCOPHYLLUM CANDIDUM "SILVER CLOUD"	SILVER CLOUD TEXAS RANGER	69	5 GAL.	CONT.	B,C	FULL AND BUSHY
LEUCOPHYLLUM FRUTESCENS "GREEN CLOUD"	GREEN CLOUD TEXAS RANGER	77	5 GAL.	CONT.	B,C	FULL AND BUSHY
LEUCOPHYLLUM ZYGOPHYLLUM	BLUE TEXAS RANGER	137	5 GAL.	CONT.	B,C	FULL AND BUSHY
MULLENBERGIA CAPILLARIS "REGAL MIST"	REGAL MIST DEER GRASS	26	1 GAL.	CONT.	B,C	FULL AND BUSHY
MULLENBERGIA RIGENS	DEER GRASS	68	1 GAL.	CONT.	B,C	FULL AND BUSHY
YUCCA RECURVIFOLIA	PENDULOUS YUCCA	52	5 GAL.	CONT.	B,C	FULL AND BUSHY
GROUND COVER						
GAZANIA RIGENS "SUNBURST"	TRAILING GAZANIA	±575	---	CONT.	B,C	FULL AND BUSHY
LANTANA CAHARA "YELLOW TRAILING"	YELLOW TRAILING LANTANA	±600	---	CONT.	B,C	FULL AND BUSHY
SOD - MIN. THREE VAR. TALL HYBRID PESQUE		±21,450 sq. ft.	---	SOD	C,D	

PLANTING LEGEND NOTE: PLANT QUANTITIES ARE FOR REFERENCE ONLY, EXACT PLANT COUNTS ARE THE RESPONSIBILITY OF THE CONTRACTOR.

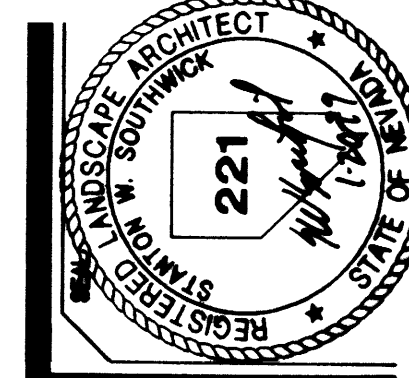

ANN CARRON PARK
A CITY OF LAS VEGAS PROJECT
ANN ROAD AT CARRON ROAD
LAS VEGAS, NEVADA

ANN CARRON PARK
A CITY OF LAS VEGAS PROJECT
ANN ROAD AT CARRON ROAD
LAS VEGAS, NEVADA

