



BUFFALO DRIVE

SCHOOL CROSSING SIGNS CRAIG RD. & BUFFALO DR.		
DIRECTION		
EAST BOUND	WEST BOUND	SIGN
X		S1-1
X		12 MONTH SCHOOL
X		S2-1
X		12 MONTH SCHOOL
	X	S2-1
	X	12 MONTH SCHOOL
	X	S1-1
	X	12 MONTH SCHOOL
X		S1-1
X		12 MONTH SCHOOL
X		S4-3
X		S2-1
X		S4-1
X		12 MONTH SCHOOL
X	X	S2-1
X		END SCHOOL ZONE

CONSTRUCTION NOTES:

- 68 MEDIAN NOSE MARKINGS STD. DWG. 248
- 69 CROSS WALK MARKING PER STD. DWG. 254
- 91 TURN LANE MARKING PER STD. DWG. 246
- 92 TYPE 4 LANE LINE PER STD. DWG. 244A
- 93 PAVEMENT MARKING LEGEND SEE STD. DWG. 246
- 94 INSTALL NEW SIGN

- SCHOOL ZONE NOTES:**
1. R2-1 POST 25 MPH SPEED LIMIT
 2. S4-1 TIME LIMIT 8:30 AM TO 3:30 PM
 3. SIGNS LOCATIONS MAY BE FIELD ADJUSTED.
 4. SIGNS TO BE PLACED AT BACK OF SIDEWALK OR AS DIRECTED BY THE ENGINEER.
 5. PLACE SIGN LOCATED @ STATION 70+10 WB ON EXISTING LIGHT POLE.
 6. SEE MUTCD FOR SIGN INFORMATION.

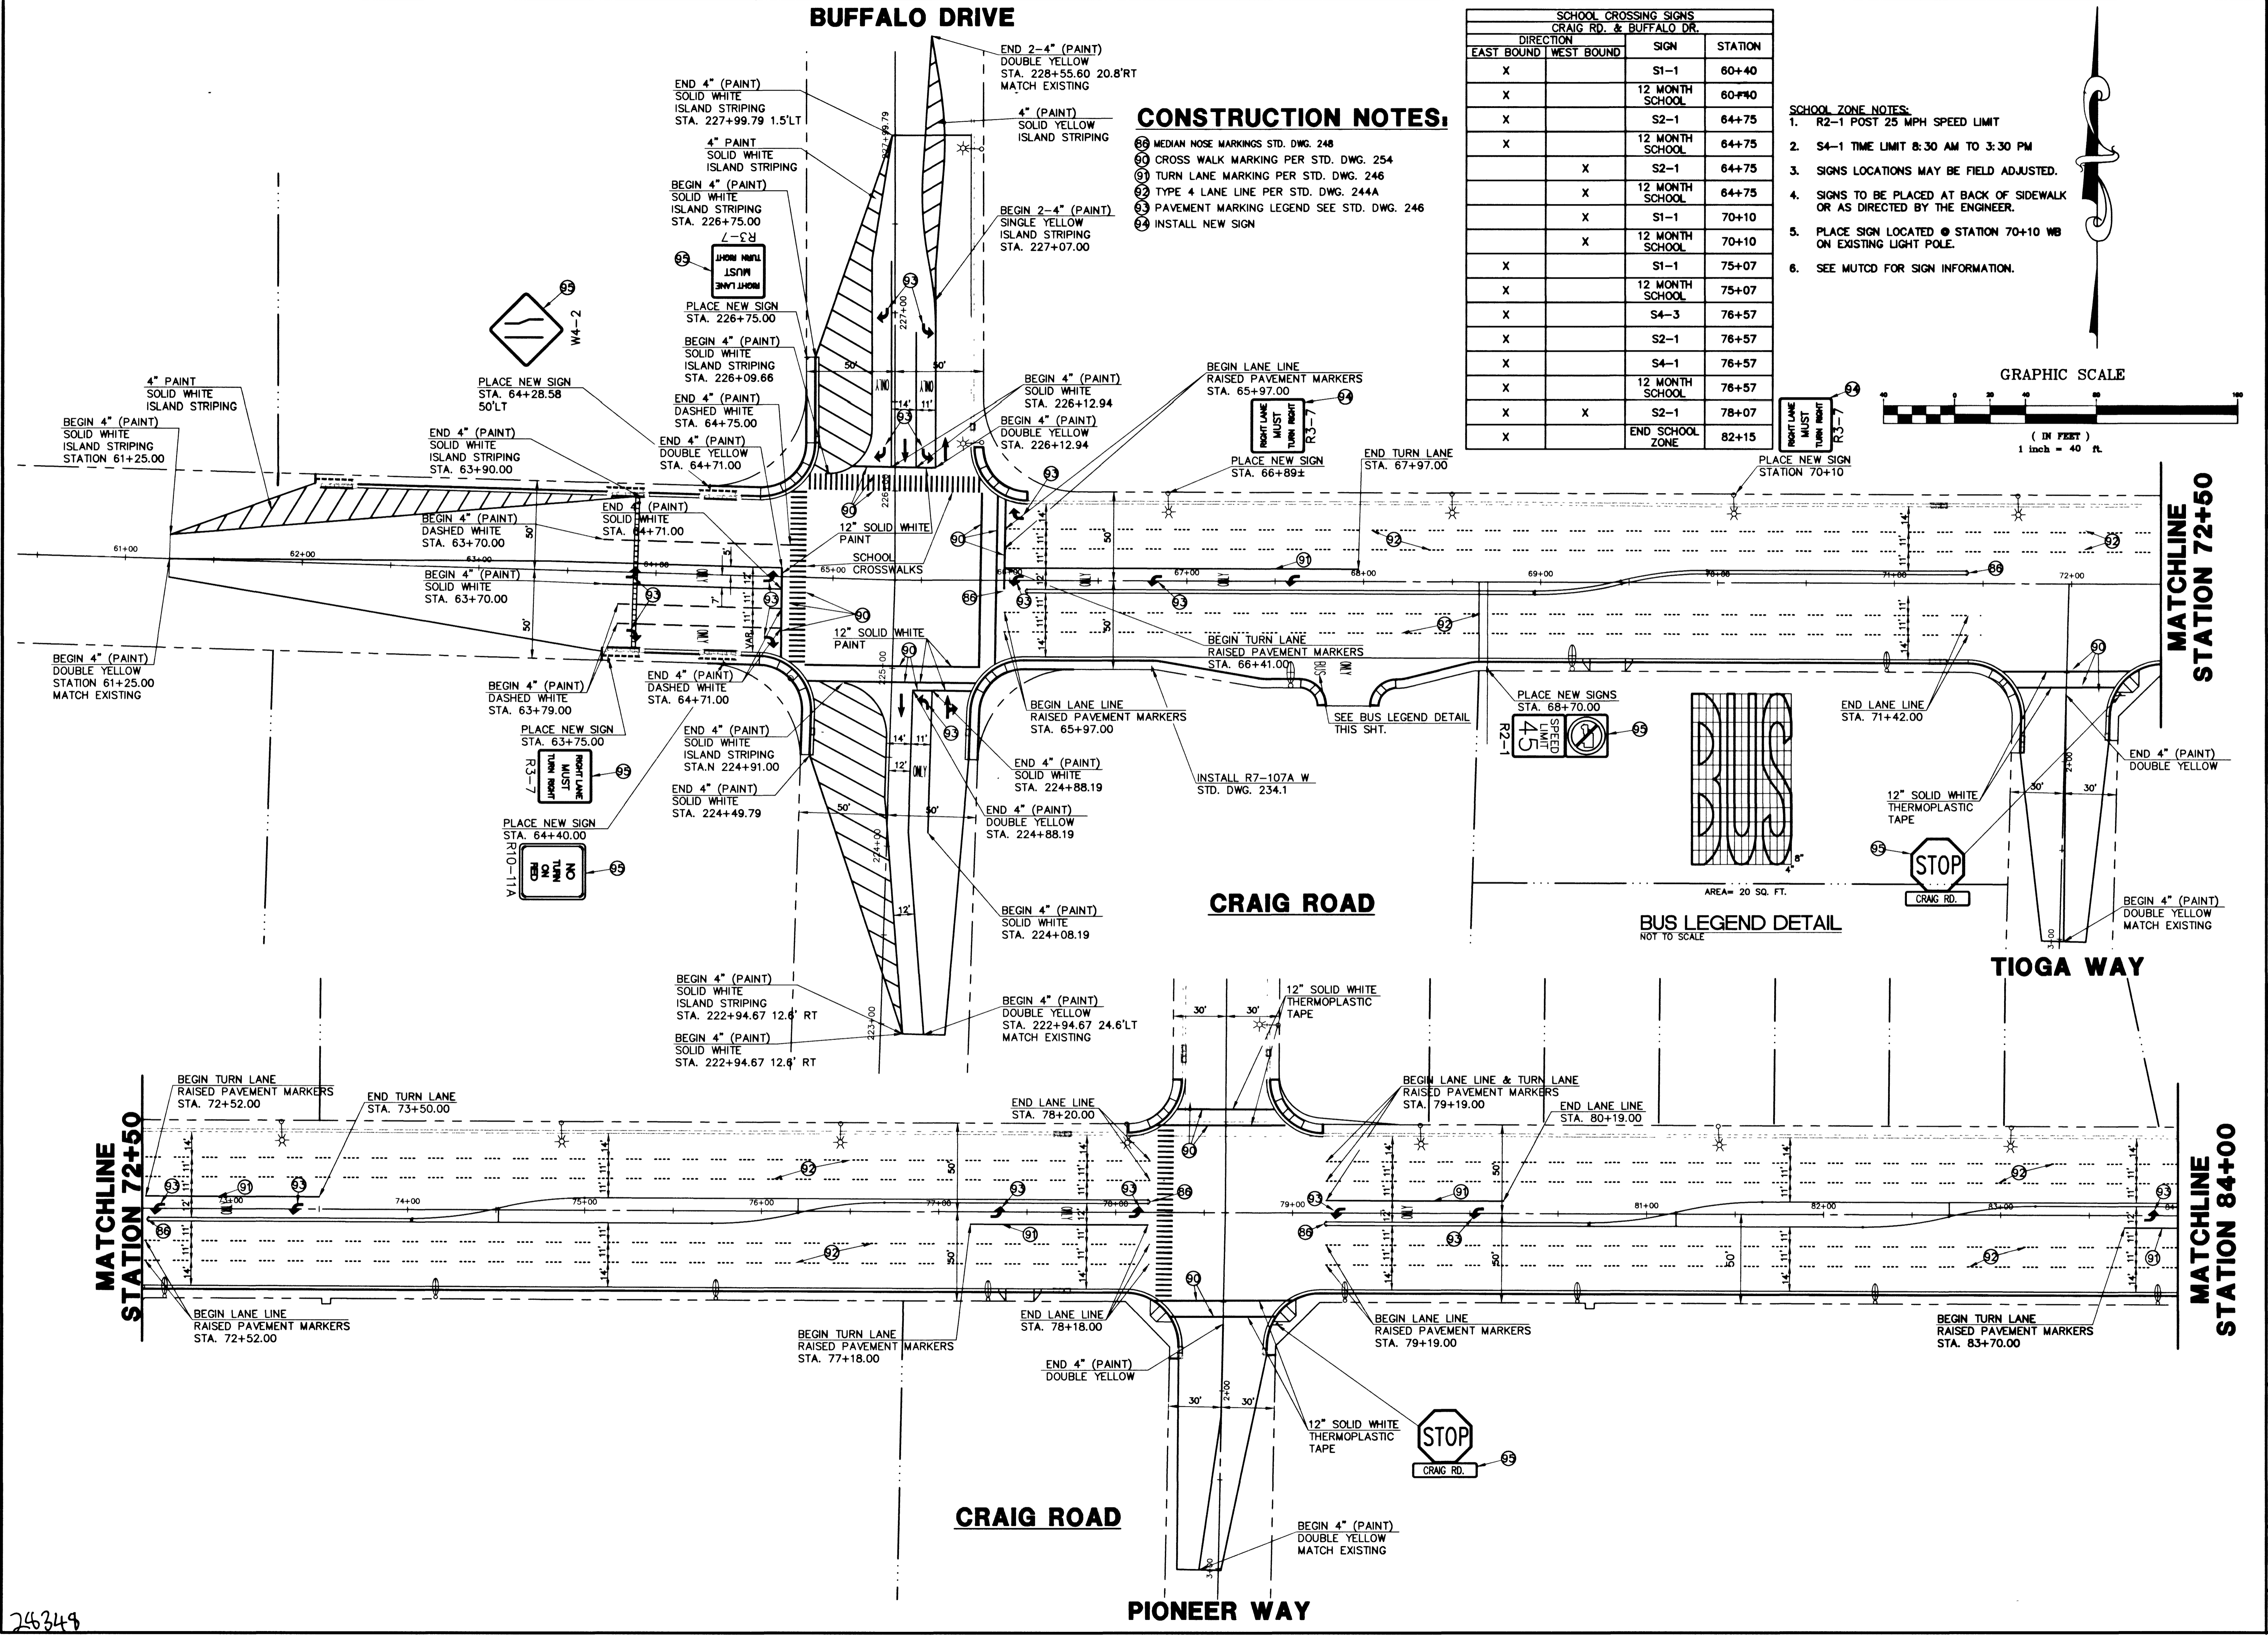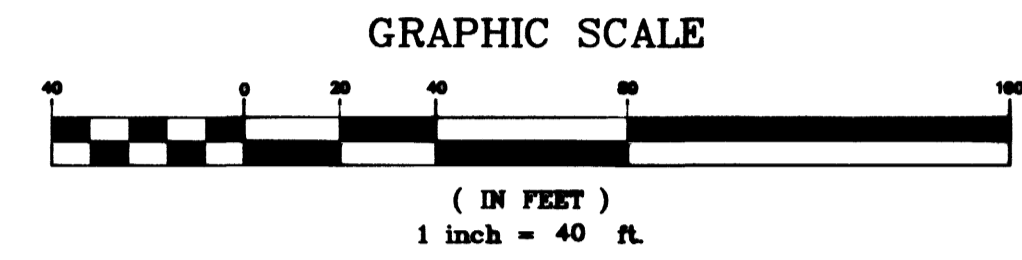

CITY OF LAS VEGAS 731 SOUTH FOURTH STREET LAS VEGAS, NEVADA 89101		URS Greiner 2785 EAST DESERT INN ROAD LAS VEGAS, NEVADA 89121 (702)-796-7775 FAX (702)-796-1803	
TRAFFIC CONTROL & STRIPING PLAN		CRAIG ROAD IMPROVEMENTS BID NO. 00-1730-23	
SHEET	7/20/98	TITLE	7/20/98
DRAWN BY: DMS/AMR	7/20/98	DESIGNED BY: DMS/AMR	7/20/98
CHECKED BY: DD	7/20/98	PROJECT NO: 44300	SCALE: 1" = 40' HOR. NONE VERT
		SHEET TS-1 OF 55 SHEETS DRAWING NO. 107-V3048	

24349