

Call before you Dig.

1-800-227-2600

UNIFORM 2002 (MAY 2004)

Call before you OVERHEAD

1-702-593-6111

UNIFORM 2002 (MAY 2004)

BENCHMARK

CITY OF LAS VEGAS BENCHMARK 01V09 36SSWB
 NAVD 88 ELEVATION = 919.3498 METERS, 3016.23 FT
 SUMMERLIN DATUM ELEVATION = 3014.06 FT



THIS PROJECT USES NAVD 88 DATUM

BASIS OF BEARING

SOUTH 09°05'51" EAST, BEING THE BEARING OF THE EAST LINE OF SECTION 38, TOWNSHIP 20 SOUTH, RANGE 50 EAST, M.D.M., AS SHOWN BY MAP THEREOF ON FILE IN BOOK 74 OF PLATS, OFFICIAL RECORDS OF CLARK COUNTY, NEVADA


- ENGINEERING NOTES**
- ALL DIMENSIONS TO CURB ARE TO BACK OF CURB UNLESS OTHERWISE NOTED.
 - SEE ARCHITECTURAL PLANS FOR DETAILS OF HARDSCAPE AND DETAILS OF PROPOSED BUILDINGS. CONTRACTOR IS RESPONSIBLE FOR VERIFYING ALL FINAL BUILDING DIMENSIONS.
 - THE CONTRACTOR IS RESPONSIBLE FOR ADHERING TO ALL ADA PROVISIONS.
 - NOTIFY ENGINEER FOR ANY DISCREPANCIES IMMEDIATELY.
 - VERIFY TRASH ENCLOSURES DETAILS WITH ARCHITECT'S PLANS.
 - PARKING LOT STRIPING SHALL BE STRIPED PER ARCH. PLANS.
 - *OWNER RESPONSIBLE TO PROVIDE SURVEY MONUMENTATION AS SHOWN AND TO REPLACE ALL SURVEY MONUMENTATION DAMAGED, DISTURBED, DESTROYED OR OBSOURED DURING CONSTRUCTION.

- SITE CONSTRUCTION NOTES**
- SEE DETAIL THIS SHEET FOR HEAVY TRAFFIC PAVEMENT SECTION.
 - SEE DETAIL THIS SHEET FOR LIGHT TRAFFIC PAVEMENT SECTION.
 - SEE DETAIL THIS SHEET FOR SIDEWALK SECTION.
- INDICATES HEAVY TRAFFIC PAVEMENT
 REMAINING PAVEMENT TO BE LIGHT TRAFFIC PAVEMENT.

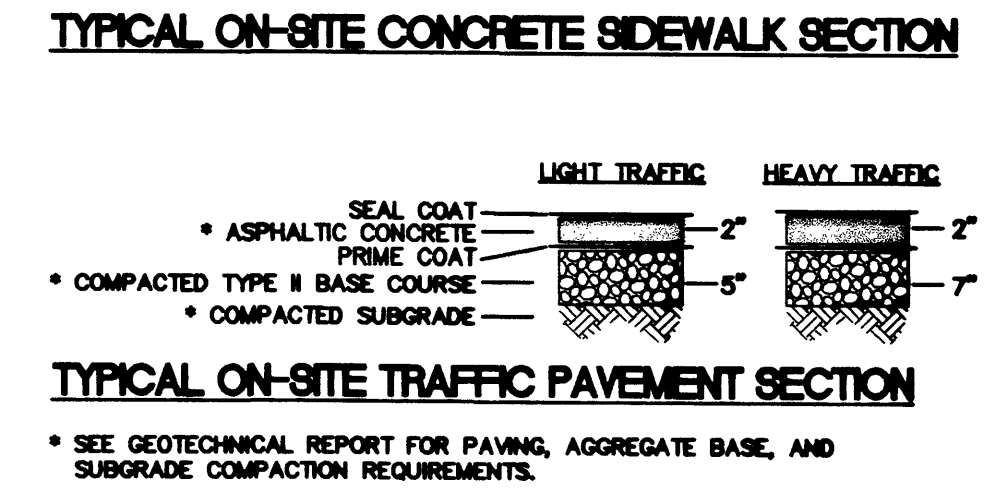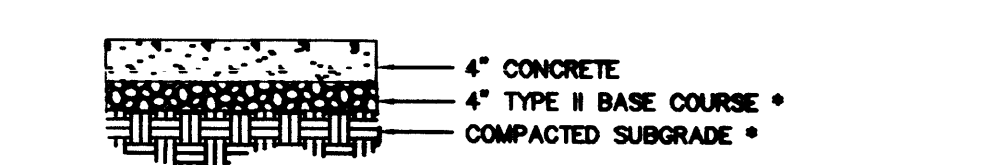

CURVE DATA TABLES

TAG	RADIUS	LENGTH	TANGENT	DELTA
C1	25.00'	38.50'	24.24'	88°14'50"
C2	25.00'	38.55'	24.29'	88°21'12"
C3	30.00'	47.12'	30.00'	90°00'00"
C4	30.00'	48.22'	31.11'	92°05'13"
C5	30.00'	47.90'	30.79'	91°29'19"
C6	30.00'	48.17'	31.06'	91°59'46"
C7	19.50'	30.63'	19.50'	90°00'80"

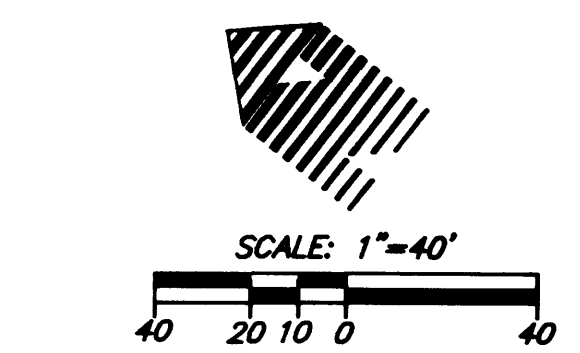

CITY OF LAS VEGAS

PORTION OF SECTION 35 AND 36, TOWNSHIP 20 SOUTH, RANGE 50 EAST

MDM, CLARK COUNTY, NEVADA

DATE: 3/9/01

DESIGNED: J. SLATER

ENGINEER: J. SLATER

CHECKED: J. SLATER

SCALE: 1" = 40' HORIZ

WRG PROJECT NO:

MUL014

PROFESSIONAL ENGINEER - STATE OF NEVADA

JERRY J. SLATER

No. 14157

SHEET TITLE

HORIZ CONT PLAN

SHEET NUMBER


C11 OF 14

CLV DRAWING NO.

107-V 3367

30359

RePlot

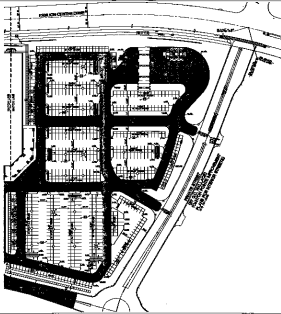

THE UNIVERSITY OF CHICAGO
 1100 S. EAST ASIAN BLVD.
 CHICAGO, ILL. 60607-7073
 TEL: (773) 936-3100
 FAX: (773) 936-3100

1
2
84

[illegible]

1999, 2000, 2001,26

[illegible]

Year	1990	1991	1992	1993	1994
1990	1990	1991	1992	1993	1994



 FEDERAL BUREAU OF INVESTIGATION U. S. DEPARTMENT OF JUSTICE	DATE: 11-11-68 BY: SAC	HORIZONTAL CONTROL PLAN (HCP) CONTROLLED INDIVIDUAL AT CANYON POINT CITY OF LAS VEGAS OFFICE OF RECORDS SECTION 100-110000-1000	FILED: 11-11-68 BY: SAC	SEARCHED: ☐ SERIALIZED: ☐ INDEXED: ☐ FILED: ☐	FBI - LAS VEGAS TELETYPE UNIT
	TO: SAC, PHOENIX FROM: SAC, LAS VEGAS SUBJECT: HCP		11-11-68 11-11-68 11-11-68 11-11-68		