
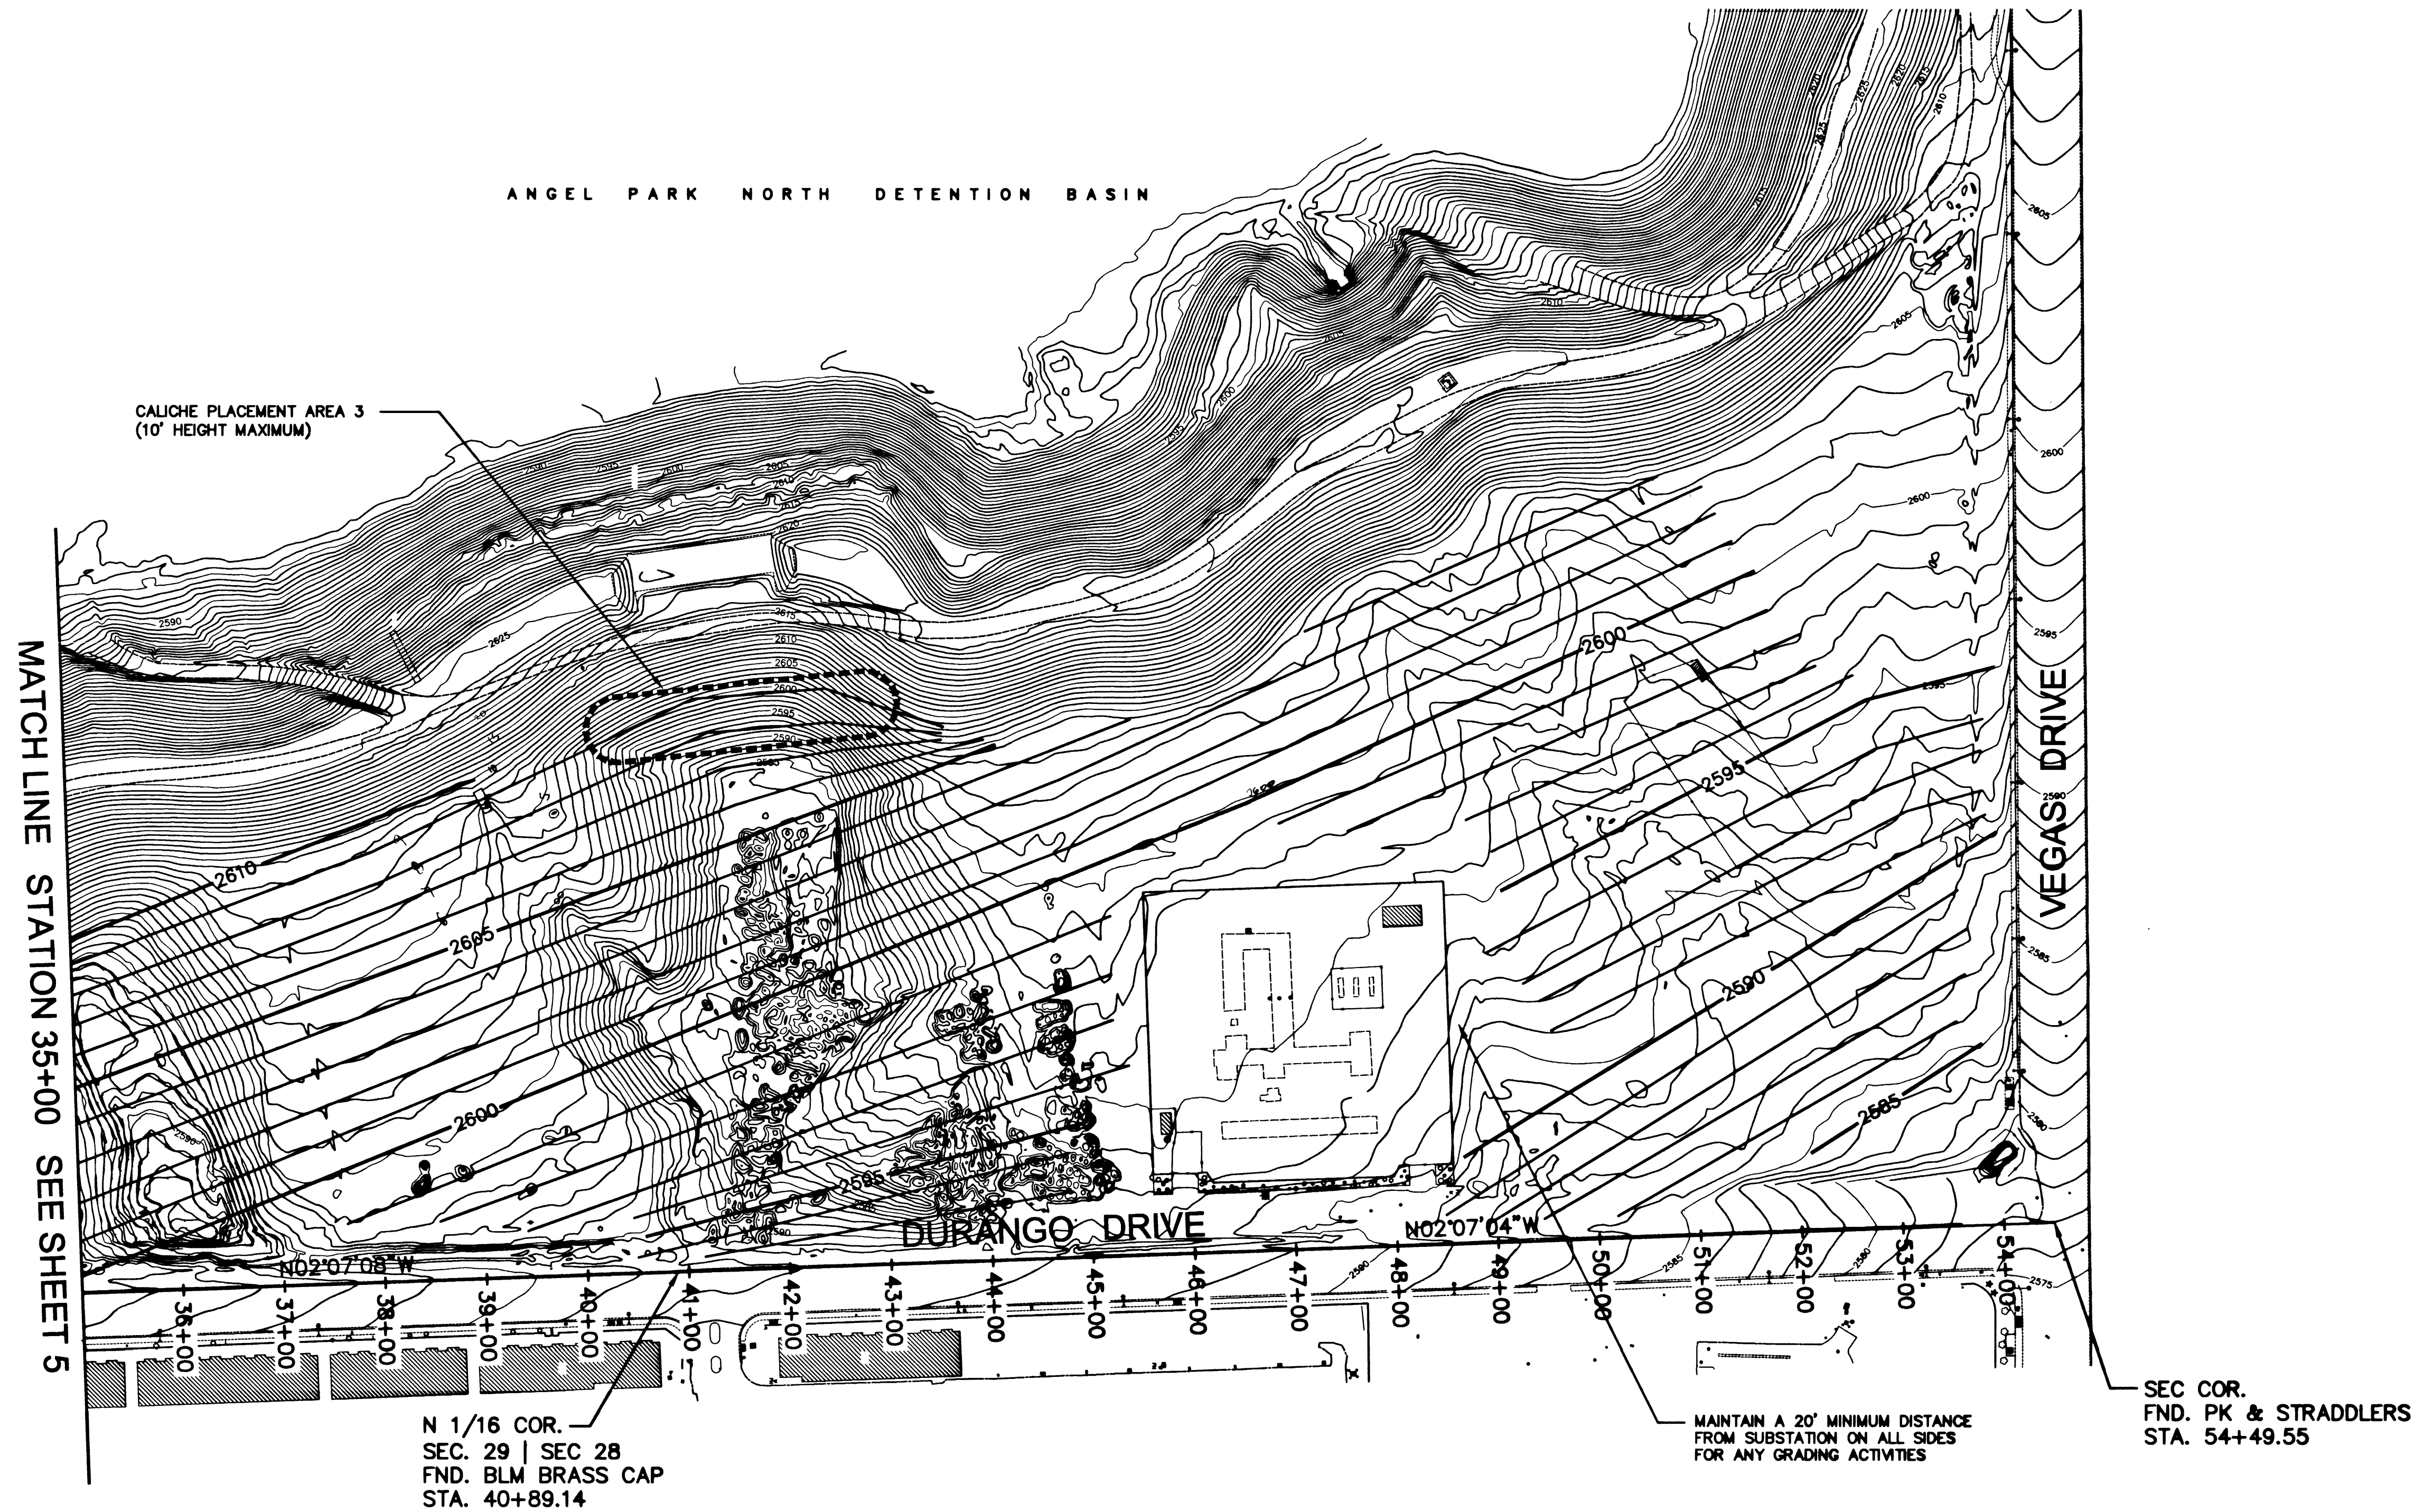


PLACE ONE ROW AT A TIME FOR THE LENGTH OF THE AREA
SHOWN ON THE PLANS OR AS DIRECTED BY THE ENGINEER

~~1 2 INCLUDE CALICHE PLACEMENT IN UNIT COST FOR EXCAVATION~~

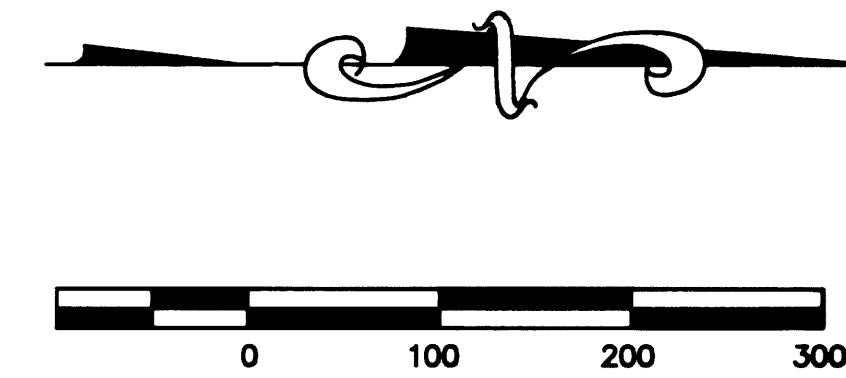

Avoid cutting underground utility lines. It's costly.

Call
before you
Dig.

1-800-227-2600

	DEPARTMENT OF PUBLIC WORKS	PROJECT: ANGEL PARK NORTH DETENTION BASIN PHASE 3 EXCAVATION AND GRADING	SHEET: DURANGO PLAN VIEW STATION 35+00 TO 54+49.55		SCALE (H) 1" = 100'		SCALE (V) N/A		W.A. #		REVISIONS		DATE	
					F.L.D. BK. #	DATE 6/99	DESIGN BY	R.E.	PROJECT ENGINEERING CONSULTANTS, LTD. 7320 SMOKE RANCH ROAD, SUITE H LAS VEGAS, NV, 89128					
DRAWING NO. 731-49F		6		26										