


CURVE	LENGTH	RADIUS	TANGENT	DELTA
C1	3.93'	2.50'	2.50'	90°00'00"
C2	3.51'	2.00'	2.41'	100°32'05"
C3	6.94'	5.00'	4.18'	78°28'17"
C4	3.90'	2.50'	2.48'	89°28'21"
C5-C12	7.85'	2.50'		180°00'00"
C13	3.14'	2.00'	2.00'	90°00'00"
C14	3.14'	2.00'	2.00'	90°00'00"
C15	9.42'	6.00'	6.00'	90°00'00"
C16	9.42'	6.00'	6.00'	90°00'00"
C17	11.11'	12.00'	14.51'	100°48'13"
C18	4.61'	425.00'	2.31'	0°37'18"
C19	17.56'	425.00'	8.78'	2°22'05"
C20	5.61'	1.87'	25.89'	171°44'14"
C21	8.62'	2.74'		180°00'00"
C22	33.13'	426.55'	16.57'	180°00'00"
C23	6.77'	2.15'		180°00'00"
C24	9.72'	3.09'		180°00'00"
C25	9.72'	3.09'		180°00'00"
C26-C29	7.85'	2.50'		180°00'00"
C30	4.89'	1.43'	10.07'	186°07'54"
C31	34.52'	22.00'	21.96'	89°54'09"
C32	47.07'	30.00'	29.95'	89°54'10"
C33	11.00'	3.50'		180°00'00"
C34	11.00'	3.50'		180°00'00"
C35	47.26'	30.00'	30.14'	90°16'03"
C36	34.56'	22.00'	22.00'	90°00'00"
C37	7.85'	5.00'	5.00'	90°00'00"
C38	3.14'	2.00'	2.00'	90°00'00"
C39	3.14'	2.00'	2.00'	90°00'00"
C40	3.79'	2.50'	2.37'	88°57'15"
C41	15.71'	10.00'	10.00'	90°00'00"
C42	49.90'	30.18'	32.78'	94°44'37"
C43-C46	7.85'	2.50'		180°00'00"
C47	6.40'	2.10'	46.88'	174°52'52"
C48	21.75'	15.00'	13.29'	83°04'35"
C49	3.41'	2.00'	2.29'	97°46'05"
C50-C71	7.85'	2.50'		180°00'00"
C72	21.02'	17.21'	12.04'	69°58'22"
C73	7.85'	2.50'		180°00'00"
C74	7.85'	2.50'		180°00'00"
C75	21.02'	17.21'	12.04'	69°58'22"
C76-C95	7.85'	2.50'		180°00'00"
C96	35.25'	27.18'	20.60'	74°18'25"
C97-C100	7.85'	2.50'		180°00'00"
C101	35.25'	27.18'	20.60'	74°18'25"
C102-C111	7.85'	2.50'		180°00'00"
C112	36.39'	27.50'	20.62'	72°44'23"
C113	4.64'	2.50'	3.33'	106°15'37"
C114	5.57'	3.13'	3.86'	101°50'27"
C115	3.15'	2.00'	2.01'	90°13'24"
C116	47.01'	30.00'	29.88'	89°46'36"
C117	9.42'	6.00'	6.00'	90°00'00"
C118	3.14'	2.00'	2.00'	90°00'00"
C119	3.84'	2.00'	2.86'	110°01'38"
C120	21.02'	17.21'	12.04'	69°58'22"
C121	4.38'	3.00'	2.69'	83°43'45"
C122	3.36'	2.00'	2.23'	96°16'15"
C123	3.14'	2.00'	2.00'	90°00'00"
C124	8.25'	5.00'	5.42'	94°35'36"
C125	14.27'	7.00'	10.79'	107°09'00"
C126	23.19'	18.00'	13.52'	73°49'21"
C127	1.79'	1.00'	1.25'	102°42'12"
C128	3.14'	2.00'	2.00'	90°00'00"
C129	3.14'	2.00'	2.00'	90°00'00"

CURVE	LENGTH	RADIUS	TANGENT	DELTA
C130	10.41'	6.00'	7.08'	99°25'31"
C131	25.07'	728.00'	12.54'	1°58'23"
C132	8.64'	6.00'	5.27'	82°32'52"
C133	3.14'	2.00'	2.00'	90°00'00"
C134	1.86'	1.00'	1.34'	106°25'32"
C135	1.92'	6.00'	4.66'	75°38'34"
C136	26.84'	292.00'	13.33'	83°13'41"
C137	8.66'	6.00'	5.28'	82°42'13"
C138	3.14'	2.00'	2.00'	90°00'00"
C139	47.09'	30.00'	29.96'	89°55'52"
C140	34.57'	22.00'	22.01'	90°01'46"
C141	7.85'	5.00'	5.00'	89°58'15"
C142	3.93'	2.00'	2.50'	90°00'18"
C143	3.93'	2.50'	2.50'	89°59'41"
C144	3.14'	2.00'	2.00'	90°00'00"
C145	45.72'	58.00'	24.13'	45°10'11"
C146	128.21'	700.00'	64.28'	102°29'38"
C147	105.79'	320.00'	53.38'	18°56'32"
C148	69.60'	471.32'	34.81'	82°28'54"
C149	118.50'	397.00'	59.69'	17°06'08"
C150	26.33'	228.00'	13.18'	6°37'03"
C151	99.61'	295.00'	50.29'	19°20'50"
C152	23.29'	150.00'	11.67'	8°53'51"
C153	18.46'	15.00'	10.61'	70°31'45"
C154	5.02'	15.00'	2.65'	81°07'55"
C155	3.15'	2.00'	2.01'	90°17'22"
C156	3.45'	2.00'	2.34'	98°56'28"
C157	21.22'	15.00'	12.82'	81°03'32"
C158	23.56'	15.00'	15.00'	89°59'09"
C159	23.56'	15.00'	15.00'	90°00'00"
C160	4.35'	2.28'	3.21'	109°06'39"
C161	3.14'	2.00'	2.00'	90°00'00"
C162	39.25'	25.00'	24.98'	89°56'43"
C163	6.94'	29.50'	3.48'	13°28'20"
C164	11.87'	50.50'	5.96'	13°28'05"
C165	3.93'	2.50'	2.50'	89°59'46"
C166	14.95'	50.00'	7.53'	17°07'43"
C167	14.95'	50.00'	7.53'	17°07'43"
C168	8.42'	3.00'		180°00'00"
C169	3.14'	2.00'	2.00'	90°00'12"
C170	47.12'	30.00'	30.00'	90°00'00"
C171	2.80'	1.50'	2.02'	106°55'59"
C172	23.66'	27.50'	12.62'	49°18'18"
C173	3.14'	2.00'	2.00'	90°00'00"
C174	3.14'	2.00'	2.00'	90°00'00"
C175	3.68'	2.00'	2.63'	105°27'57"
C176	15.61'	12.00'	9.13'	74°32'03"
C177	6.28'	4.00'	4.00'	90°00'00"
C178-C181	7.85'	2.50'		180°00'00"
C182	17.34'	15.00'	9.78'	86°13'41"
C183	1.99'	1.00'	1.53'	113°41'19"
C184	7.85'	2.50'		180°00'00"
C185	3.20'	1.50'	2.73'	122°24'25"
C186-C189	7.85'	2.50'		180°00'00"
C190	4.71'	3.00'	3.00'	90°00'00"
C191	10.81'	28.00'	5.47'	22°06'37"
C192	7.85'	5.00'	5.00'	90°00'00"
C193	20.64'	15.00'	12.33'	78°21'21"
C194	2.65'	1.50'	1.82'	101°08'39"
C195	3.14'	2.00'	2.00'	90°00'00"
C196	7.85'	5.00'	5.00'	90°00'00"
C197	1.87'	1.00'	1.36'	107°09'04"
C198	8.19'	6.00'	4.88'	78°12'04"
C199	15.16'	292.00'	7.58'	2°58'21"
C200	25.66'	18.00'	15.56'	81°40'26"
C201	3.93'	2.50'	2.50'	90°00'00"
C202	4.61'	2.50'	3.30'	105°42'07"
C203	4.61'	2.50'	3.30'	105°42'07"
C204-C205	3.64'	2.00'	2.86'	110°01'38"
C206	23.90'	23.77'	13.07'	57°35'34"
C207	7.85'	5.00'	5.00'	90°00'00"

MATCHLINE SEE SHEET C3 @ STA. 84+00.00

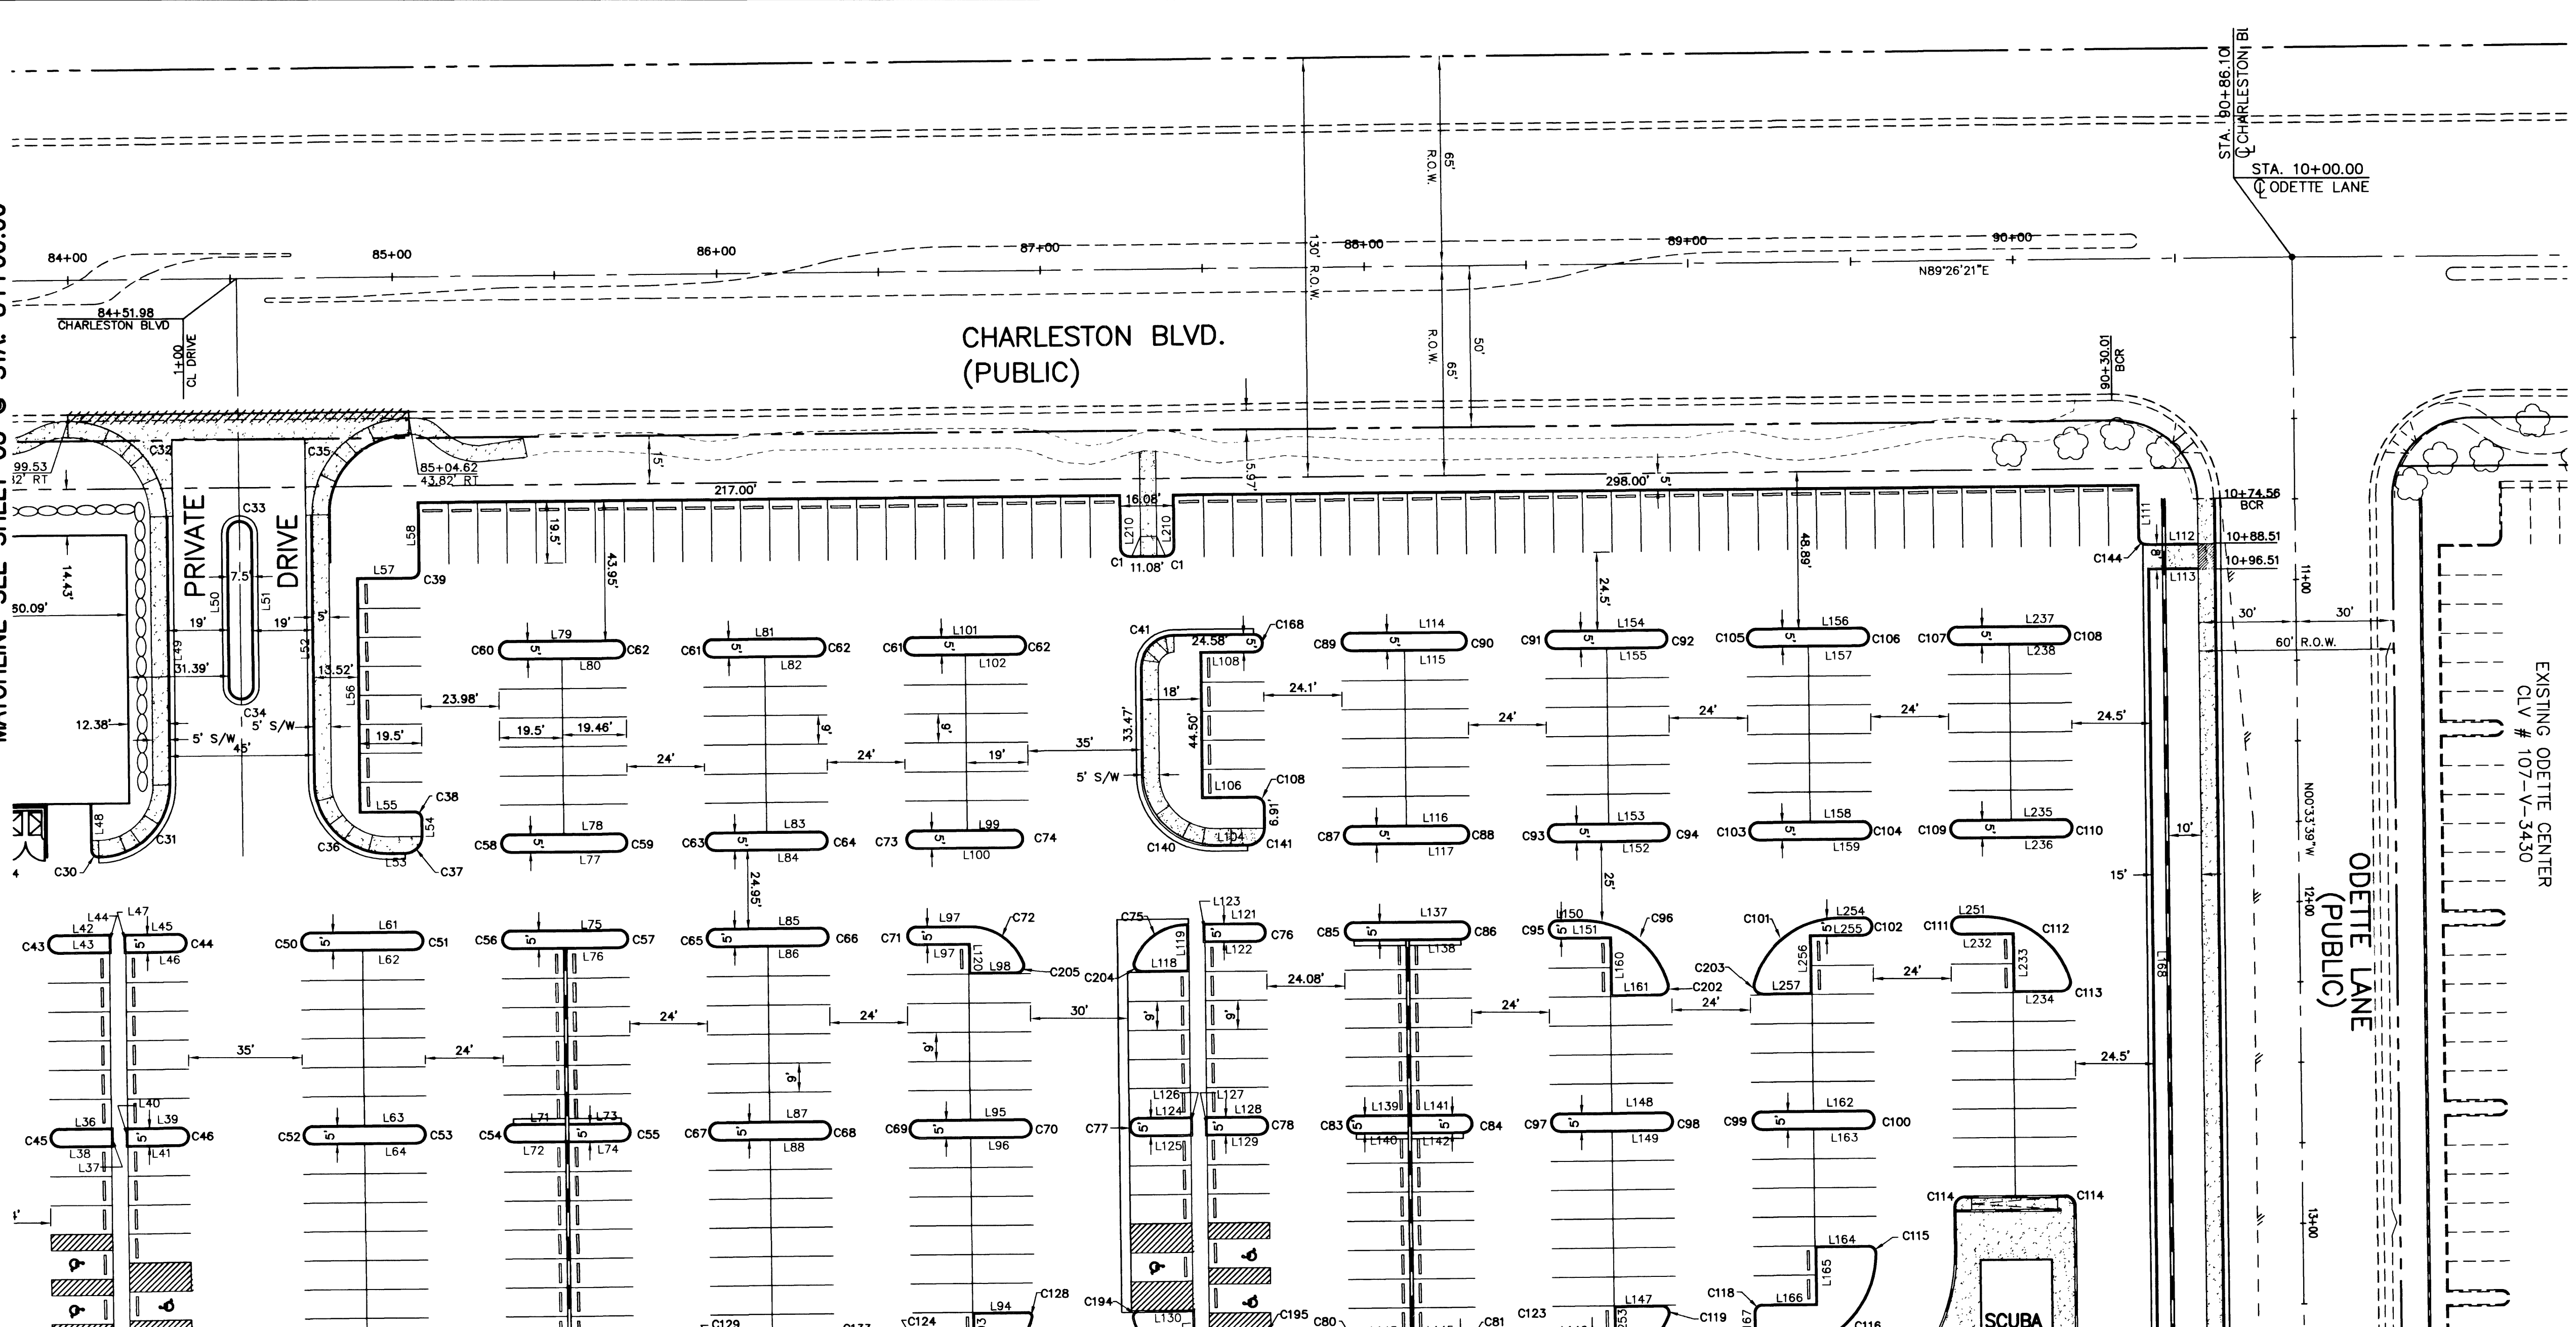

LINE	LENGTH	BEARING
L1	72.50'	N89°26'21"E
L2	16.85'	S00°33'39"E
L3	19.00'	N89°26'21"E
L4	80.00'	N00°33'39"E
L5	16.94'	S89°26'21"W
L6	36.41'	N00°33'39"E
L7	10.95'	N00°00'00"E
L8-L15	32.00'	N89°26'21"E
L16	33.00'	N89°26'21"E
L17	4.20'	S00°33'39"E
L18	25.00'	S89°26'21"W
L19	4.20'	N00°33'39"E
L20	12.57'	S00°33'39"E
L22	17.06'	N89°26'21"E
L23	6.60'	S00°33'40"E
L24-L27	32.00'	N89°26'21"E
L28	30.81'	N89°26'21"E
L29	30.81'	N89°26'21"E
L30	16.50'	N89°26'21"E
L31	16.50'	N89°26'21"E
L32	4.19'	N00°33'40"W
L33	15.20'	N00°33'39"E
L34	16.38'	N89°26'21"E
L35	3.28'	S89°54'16"E
L36	16.00'	N89°26'21"E
L37	5.00'	S00°33'39"E
L38	16.00'	S89°26'21"W
L39	16.00'	N89°26'21"E
L40	5.00'	S00°33'39"E
L41-L43	16.00'	N89°26'21"E
L44	5.00'	N00°33'39"E
L45	16.00'	N89°26'21"E
L46	16.00'	N89°26'21"E
L47	5.00'	S00°33'39"E
L48	14.16'	S00°39'22"E
L49	83.33'	N00°33'39"E
L50	47.74'	S00°33'39"E
L51	47.74'	S00°33'39"E
L52	83.08'	S00°33'39"E
L53	5.52'	N89°26'21"E
L54	5.39'	N00°33'39"E
L55	17.00'	N89°26'21"E
L56	73.00'	N00°33'39"E
L57	17.00'	N89°26'21"E
L58	21.50'	N00°33'39"W
L59	172.00'	N89°26'21"E
L60	16.43'	S00°33'39"E
L61-L64	32.00'	N89°26'21"E

LINE	LENGTH	BEARING
L65	16.00'	N89°26'21"E
L66	17.00'	S00°33'39"E
L67	17.78'	N89°26'21"E
L68	0.88'	N00°33'39"E
L69	17.30'	S89°26'21"W
L70	4.46'	N00°33'39"W
L71-L74	16.00'	N89°26'21"E
L75-L80	33.00'	N89°26'21"E
L81-L88	32.00'	N89°26'21"E
L89	33.00'	N89°26'21"E
L90	6.80'	N00°33'39"W
L91	3.09'	S00°33'39"E
L92	16.50'	N89°26'21"E
L93	9.00'	N00°33'39"W
L94	16.58'	N89°26'21"E
L95	32.00'	N89°26'21"E
L96	32.00'	N89°26'21"E
L97	16.50'	N89°26'21"E
L98	14.29'	N89°26'21"E
L99	30.39'	N89°26'21"E
L100	30.39'	N89°26'21"E
L101	32.00'	N89°26'21"E
L102	32.00'	N89°26'21"E
L103	82.83'	S00°33'39"E
L104	9.99'	N89°24'35"E
L105	8.40'	N00°33'39"E
L106	16.50'	S89°26'01"W
L107	73.00'	N00°33'39"W
L108	16.29'	N89°26'21"E
L109	17.51'	N00°33'39"W
L110	271.08'	N89°26'21"E
L111	16.50'	S00°33'39"E
L112	15.00'	N89°27'21"E
L113	14.99'	S89°27'21"W
L114-L117	33.00'	N89°26'21"E
L118	14.29'	N89°26'21"E
L119	14.00'	S00°33'39"E
L120	9.00'	N00°33'39"W
L121	16.00'	N89°26'21"E
L122	16.00'	N89°26'21"E
L123	5.00'	S00°33'39"E
L124	16.00'	N89°26'21"E
L125	16.00'	N89°26'21"E
L126	5.00'	S00°33'39"E
L127	5.00'	S00°33'39"E
L128	16.00'	N89°26'21"E
L129	16.00'	N89°26'21"E
L130	16.75'	N89°26'21"E

BACK OF CURB LINE TABLE		
LINE	LENGTH	BEARING
L131	13.89'	S00°33'39"E
L132	16.50'	N89°26'21"E
L133	7.89'	S00°33'39"E
L134	0.89'	S00°33'39"E
L135	13.50'	N89°26'21"E
L136	3.50'	N89°26'21"E
L137	33.00'	N89°26'21"E
L138	33.00'	N89°26'21"E
L139	16.00'	N89°26'21"E
L140	16.00'	N89°26'21"E
L141-L143	16.00'	N89°26'21"E
L144	34.00'	N89°26'21"E
L145	16.50'	N89°26'21"E
L146	16.50'	N89°26'21"E
L147	14.29'	N89°26'21"E
L148	32.00'	N89°26'21"E
L149	32.00'	N89°26'21"E
L150	7.43'	N89°25'49"E
L151	16.50'	N89°26'21"E
L152-L159	32.00'	N89°26'21"E
L160	18.00'	S00°33'39"E
L161	14.69'	N89°26'21"E
L162	32.00'	N89°26'21"E
L163	32.00'	N89°26'21"E
L164	16.00'	N89°26'21"E
L165	18.00'	S00°33'39"E
L166	17.00'	S89°26'21"W
L167	5.89'	S00°33'39"E
L168	249.19'	S00°33'39"E
L169	15.00'	N89°27'21"E
L170	14.99'	N89°27'21"E
L171	247.92'	S00°33'39"E
L172	84.81'	S89°26'21"W
L173	16.86'	S00°33'39"E
L174	102.77'	S89°26'21"W
L175	14.50'	N00°33'39"W
L176	14.50'	S00°33'39"E
L177	5.50'	S89°26'21"W
L178	93.66'	N00°33'39"W
L179	28.42'	S89°26'21"E
L180	18.81'	N00°33'39"W
L181	52.33'	S89°26'21"E
L182	28.67'	S00°33'39"E
L183	61.59'	S88°58'27"W
L184	61.00'	S00°33'39"E
L185	16.66'	N89°26'21"E
L186	7.75'	S89°26'21"E
L187	26.00'	N00°33'39"W