
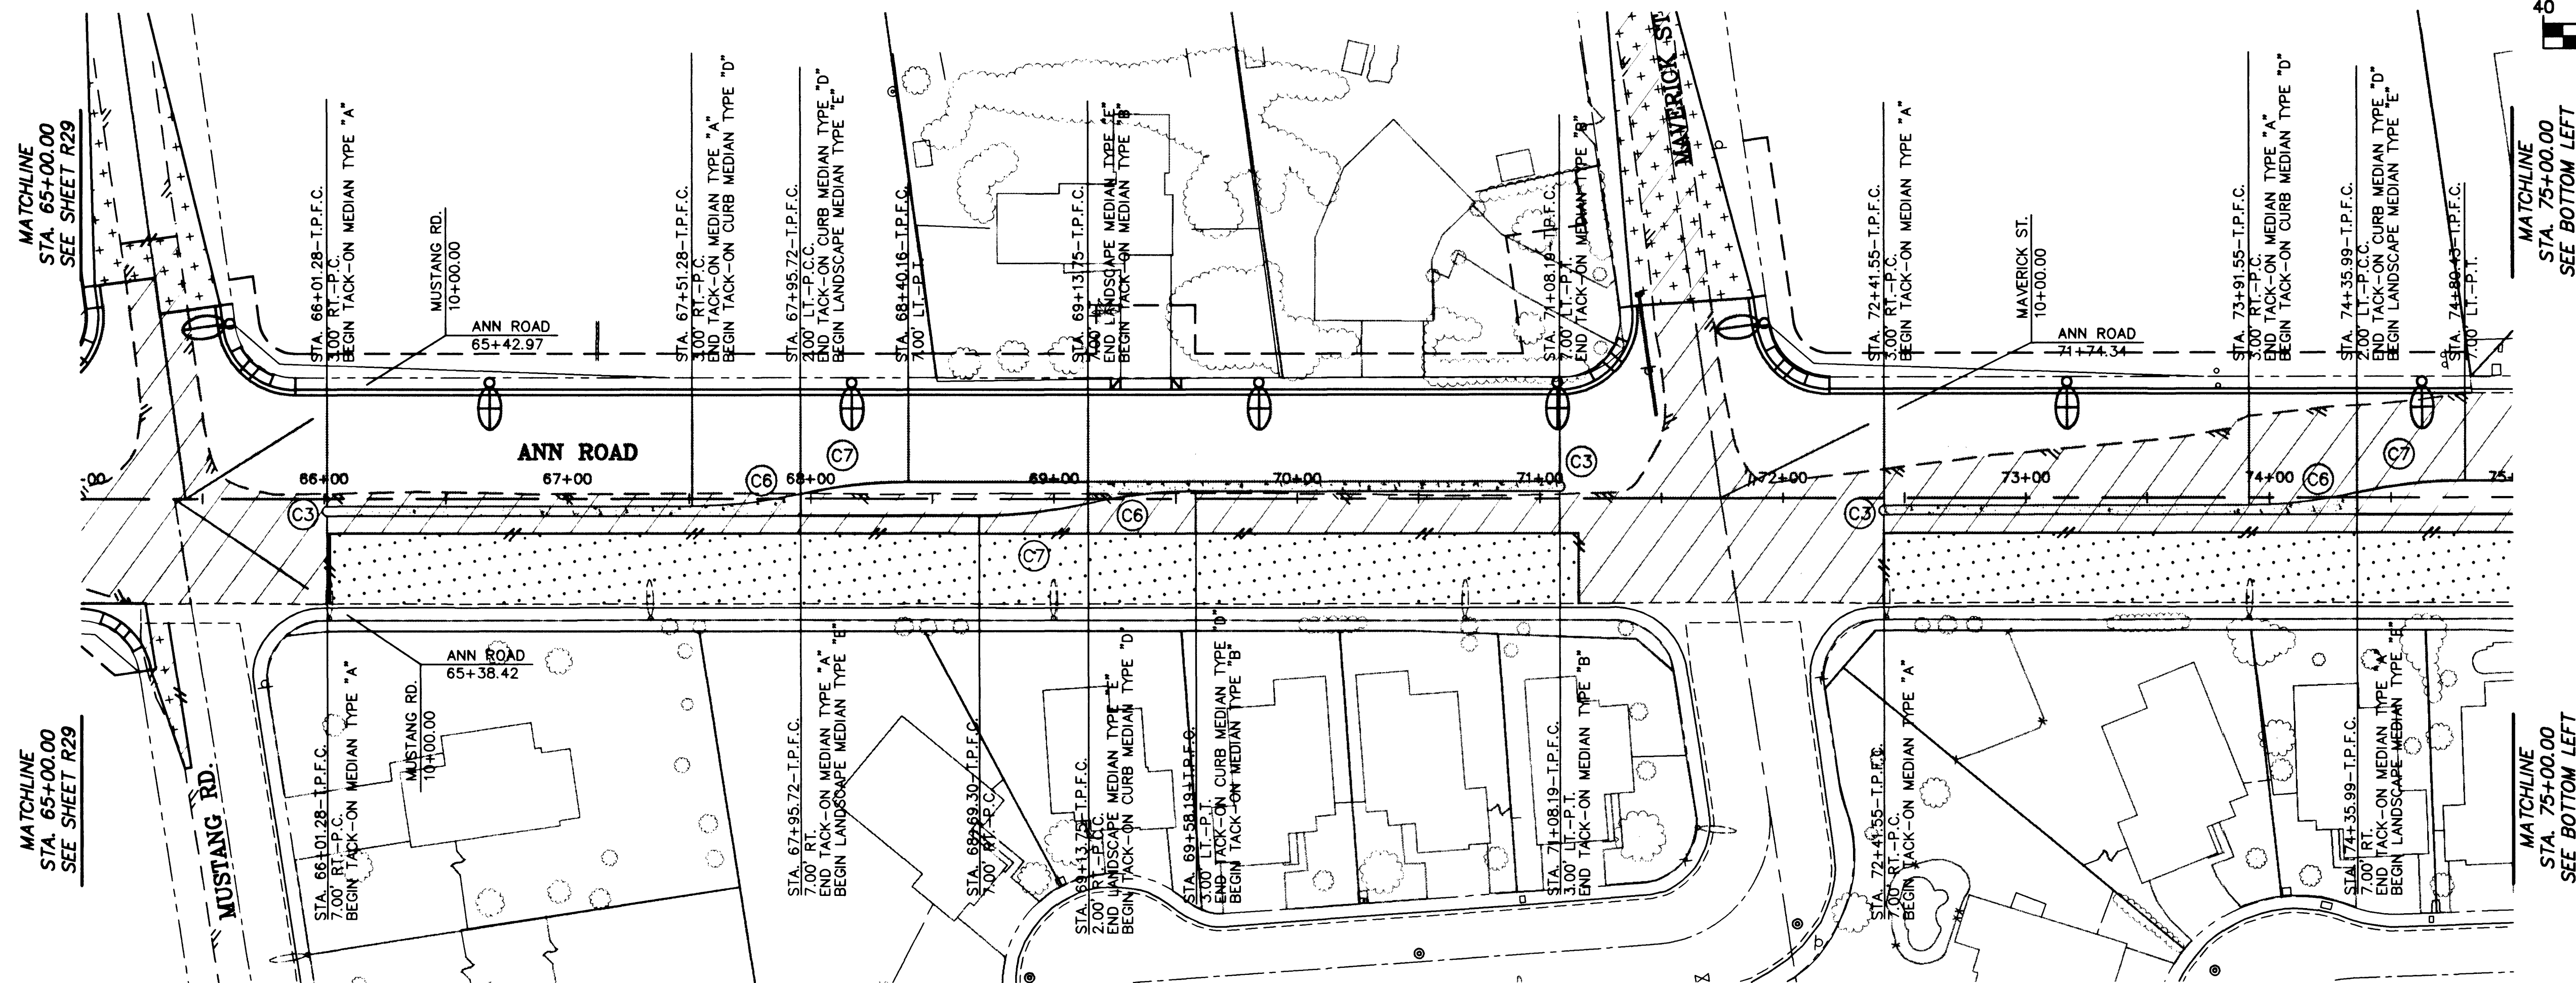
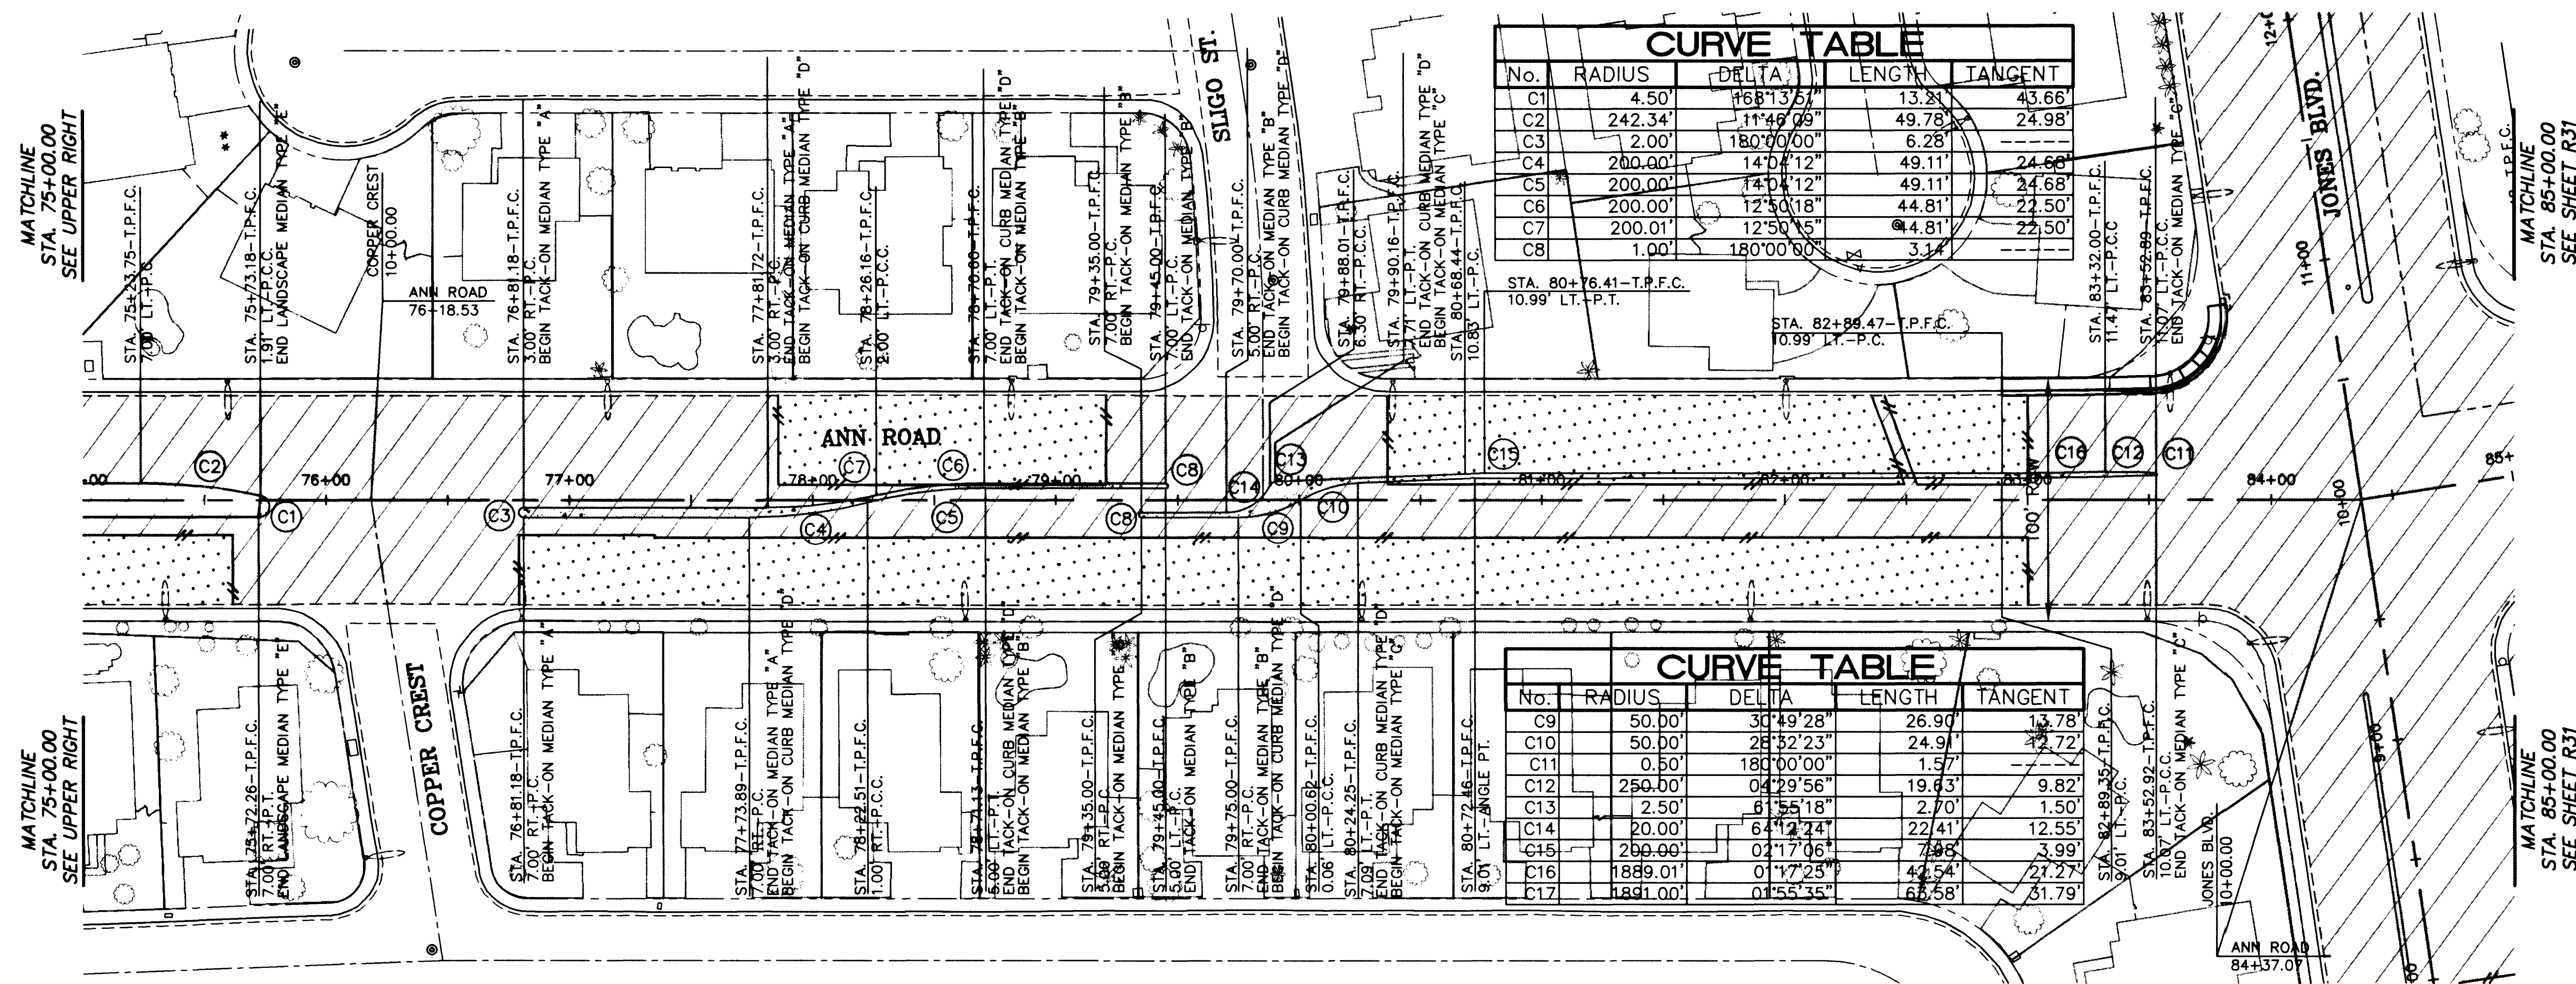
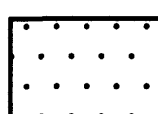
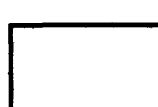
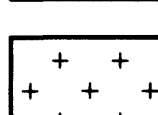
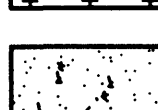
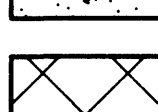


LEGEND

- | | |
|---|--|
|  | NEW A.C. PAVEMENT
(SEE TYPICAL X-SECTIONS) |
|  | EXISTING A.C. PAVEMENT
TO BE REMOVED |
|  | EXISTING A.C. PAVEMENT
TO REMAIN WITH NEW 3"
MIN. A.C. OVERLAY (SEE
TYPICAL X-SECTIONS) |
|  | EXISTING A.C. PAVEMENT
TO REMAIN WITH NEW 1 1/2"
MIN. A.C. OVERLAY (SEE
TYPICAL X-SECTIONS) |
|  | NEW TEMPORARY A.C.
(SEE TYPICAL X-SECTIONS) |
|  | NEW CONCRETE MEDIAN |
|  | EXISTING A.C. PAVEMENT
TO BE MILLED AND
OVERLAYED WITH NEW A.C. |
|  | NEW TYPE II AGGREGATE |

TITLE MEDIAN ISLAND GEOMETRICS STA 65+00.00 TO STA. 85+00.00	PROJECT ANN ROAD IMPROVEMENTS US 95 TO DECATUR BLVD.
--	--

DEPARTMENT OF PUBLIC WORKS
CITY OF LAS VEGAS

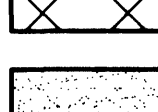

CONSULTING ENGINEERS • PLANNERS • LAND SURVEYORS
2727 SOUTH RAINBOW BOULEVARD
LAS VEGAS, NEVADA 89102-5148 PHONE (702) 873-7550 FAX (702) 362-2597

WO. NO.		5548	
BY		LMW	
DATE		10/05/01	
SCALE		HORIZ.	1"=40'
		VERT.	NONE
DRAWING		SHEET	
R31		77	
		OF	
		163	
		SHEETS	