

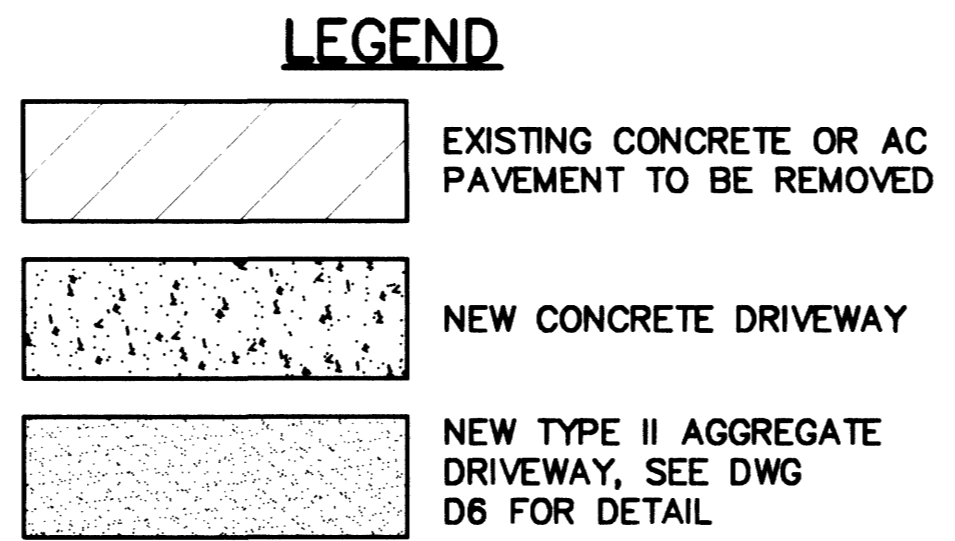


FOR WATER LATERAL, SEE DWG R2
FOR SEWER LATERAL, SEE DWG SS1

APN 125-27-802-011
CLARK COUNTY
RIO VISTA PLAZA
5600 RIO VISTA ST.

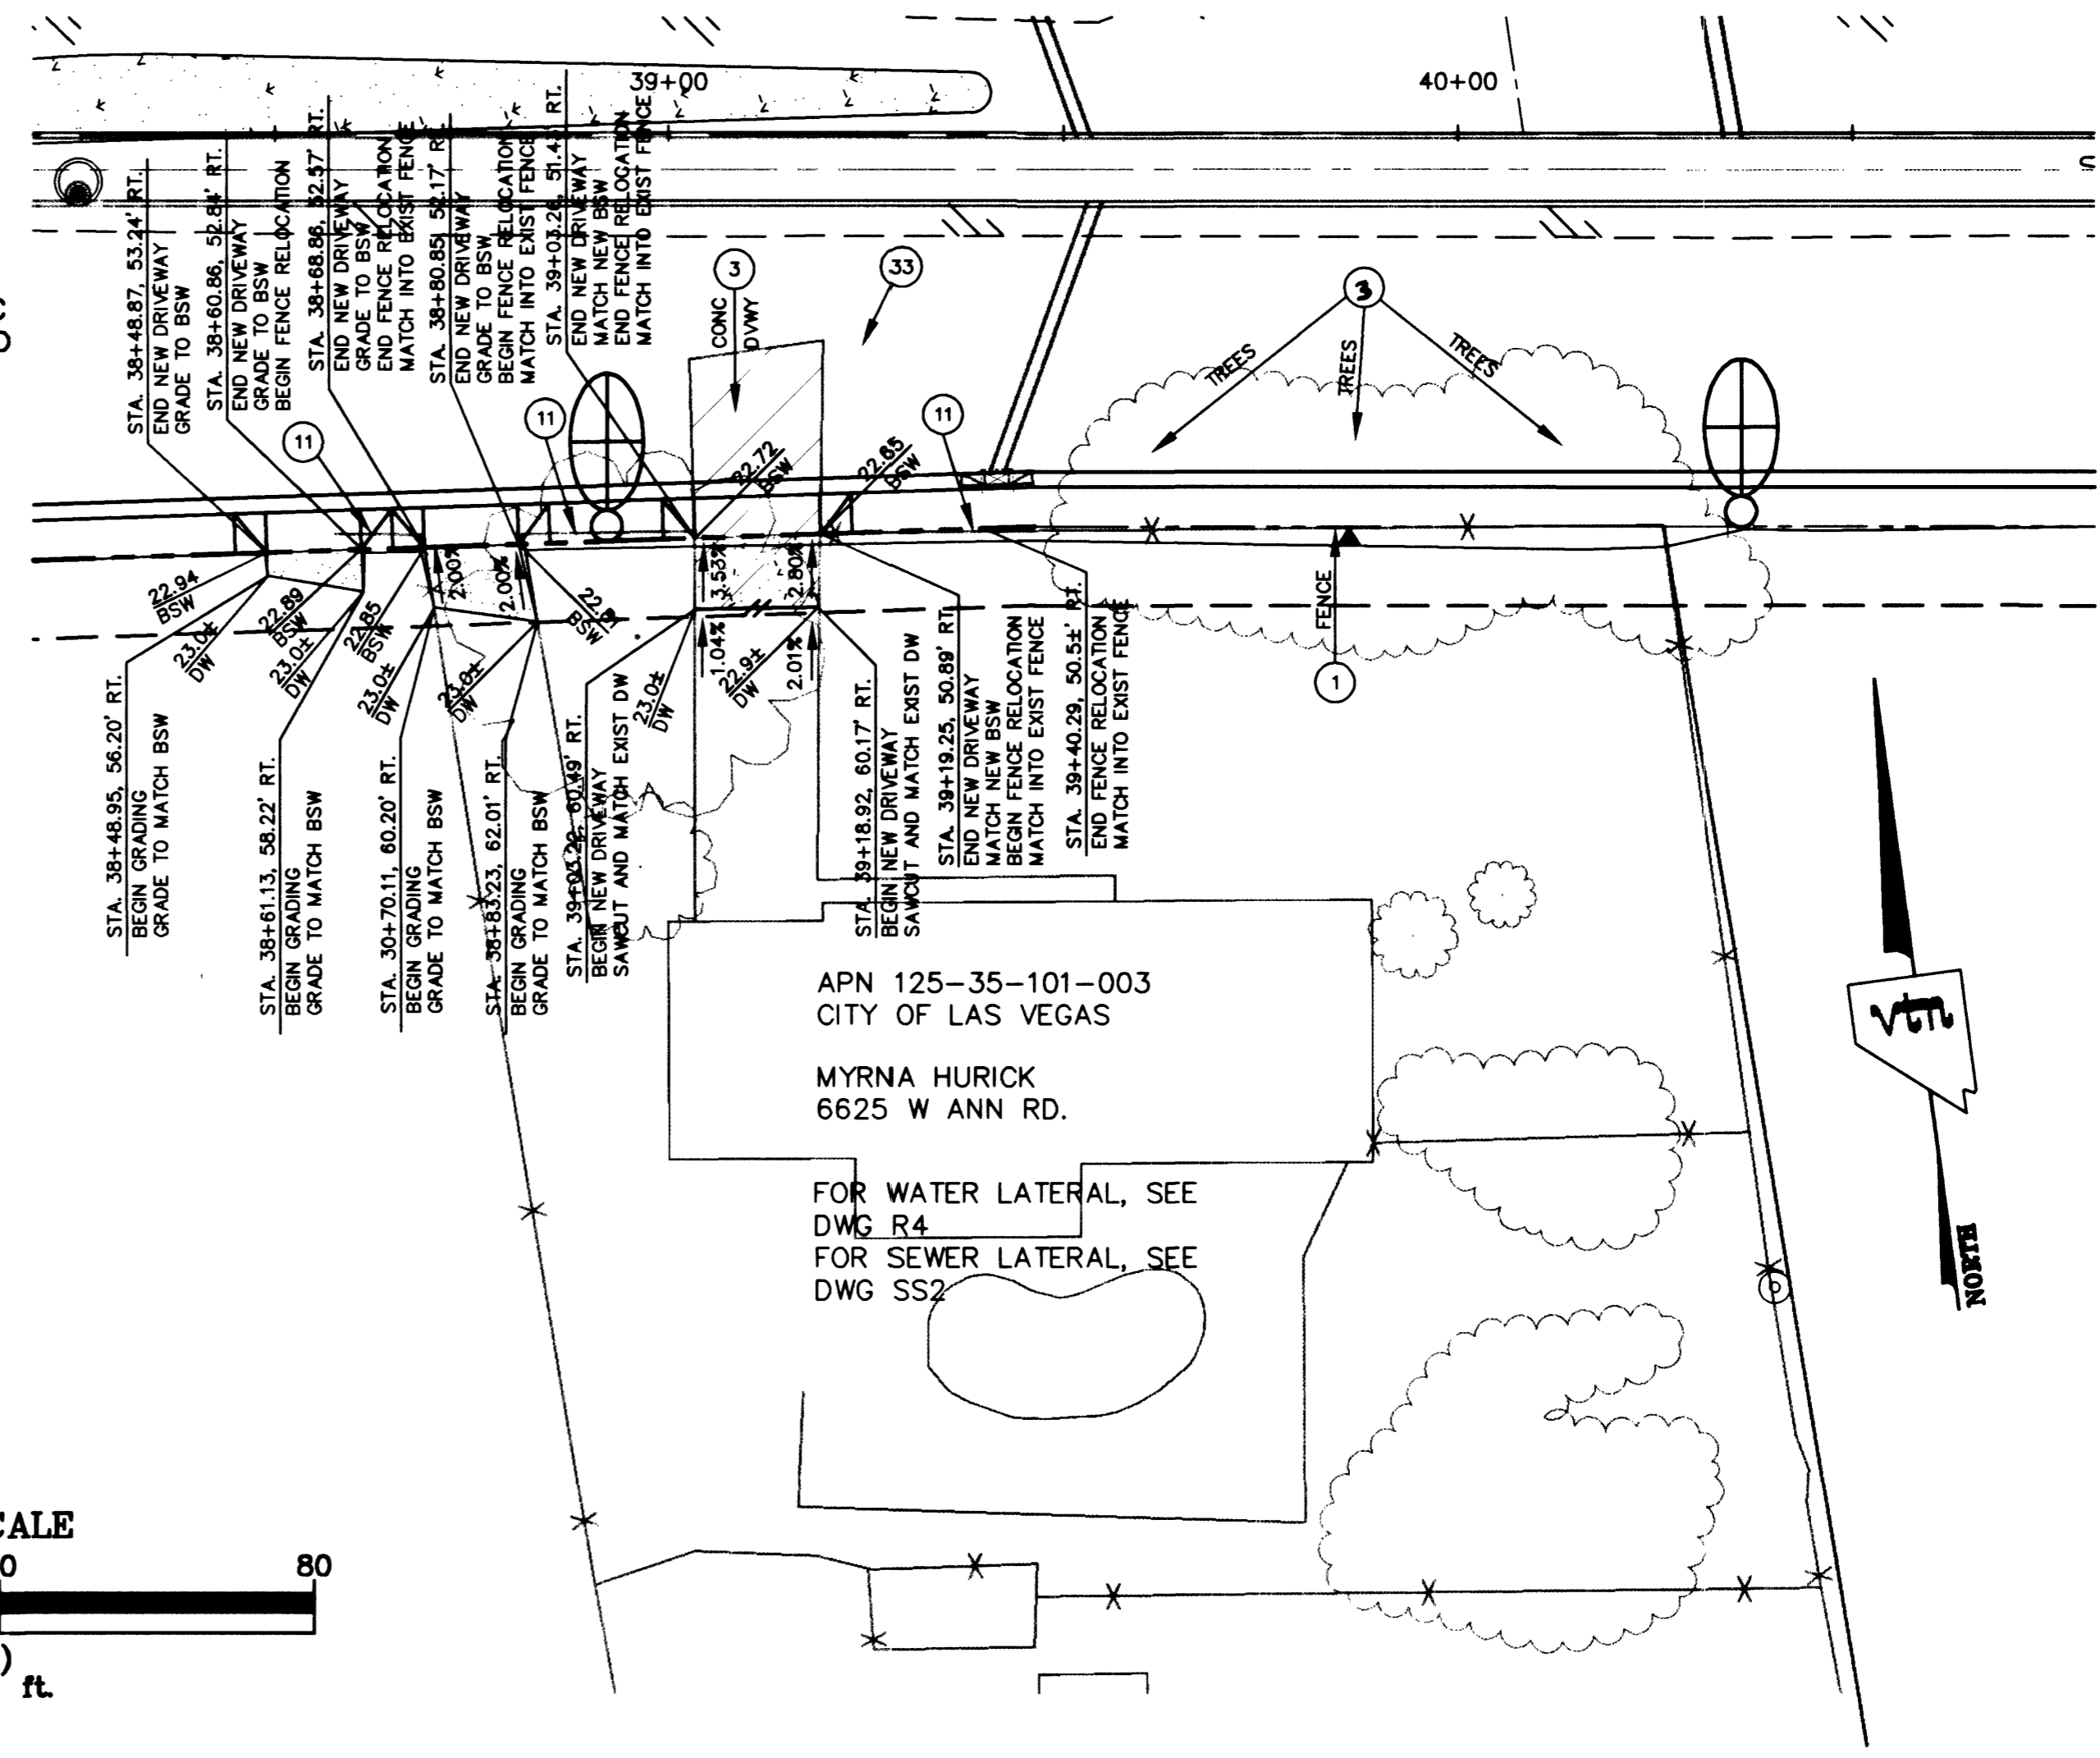

- CONSTRUCTION NOTES**
- ① PROTECT IN PLACE
 - ③ REMOVE
 - ⑪ REMOVE AND RELOCATE FENCE TO NEW PROPERTY LINE
 - ⑫ REMOVE AND RELOCATE BLOCKWALL TO NEW PROPERTY LINE

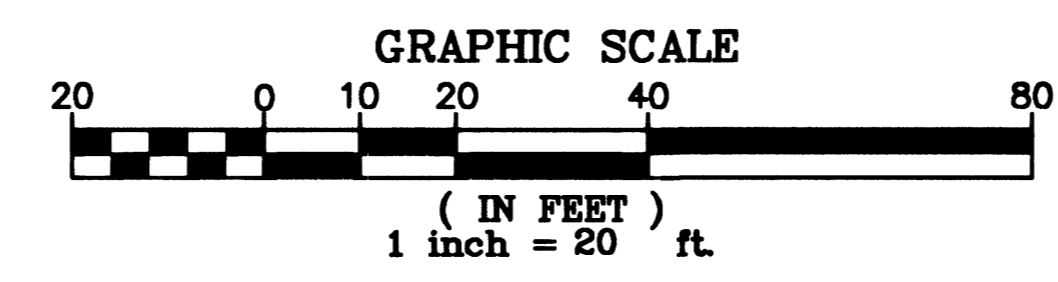

FOR WATER LATERAL, SEE DWG R4
FOR SEWER LATERAL, SEE DWG SS2

APN 125-35-101-003
CITY OF LAS VEGAS
MYRNA HURICK
6625 W ANN RD.

DEPARTMENT OF PUBLIC WORKS
CITY OF LAS VEGAS

CONSULTING ENGINEERS • PLANNERS • LAND SURVEYORS
2727 SOUTH RAINBOW BOULEVARD
LAS VEGAS, NEVADA 89146-5148 PHONE (702) 873-7550 FAX (702) 362-2597

vtn nevada

REV	DATE	BY	REVISION

PROPERTY DETAILS
ANN ROAD IMPROVEMENTS
US 95 TO FERRELL STREET

PROJECT

SEAL
KEN D. GILBRETH
CIVIL
No. 9177

NO. NO. 5546

BY **LMW**

DATE 10/05/01

SCALE HORIZ. 1"=20'
VERT. NA

DRAWING SHEET
P1 83 OF 163
SHEETS

PS "PLT", MS "A", I:\CAD\DWG\13546\13546-PRO.DWG

39794