
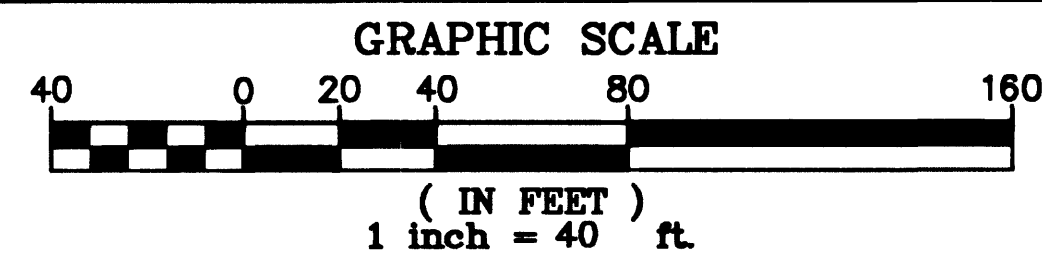


PS "PLT", MS "AT"
I:\CADD\PROJECTS\5546\5546-SD.DWG

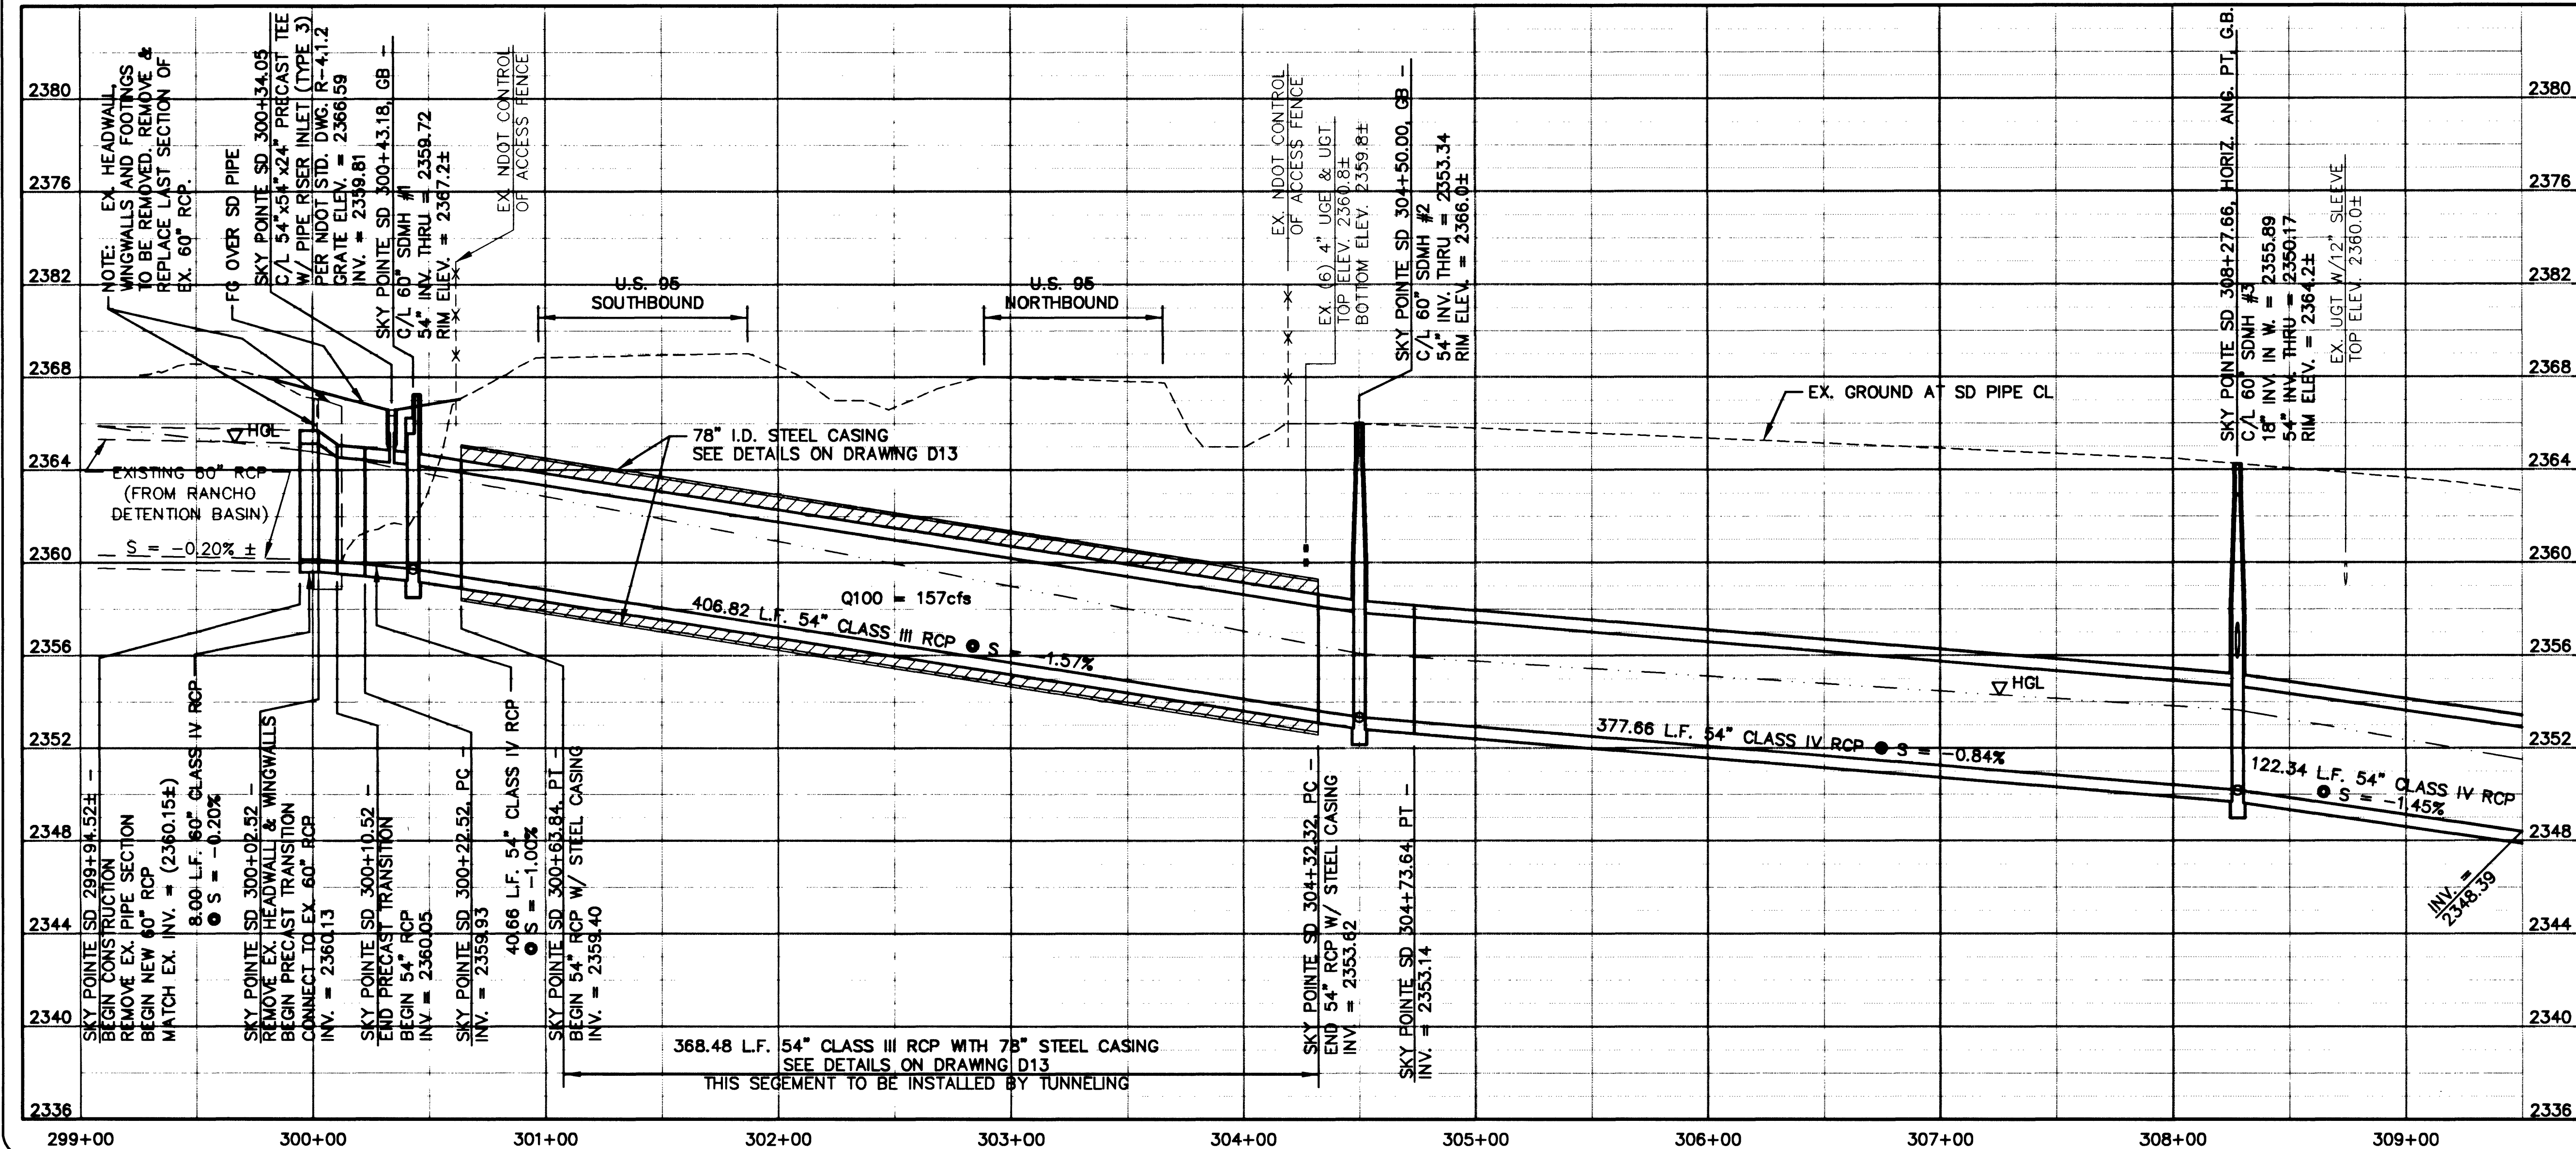

- NOTES:
- SEE DRAWING D7 FOR STORM DRAIN MANHOLE SCHEDULE AND DROP INLET SCHEDULE.
 - SEE DRAWINGS D8 & D9 FOR DROP INLET DETAILS.
 - SEE NOTE 2 ON DRAWING 2 FOR EXISTING UTILITY RELOCATION.
 - SEE DRAWING D11 FOR TRENCH DETAILS.

- LEGEND
- NEW STORM DRAIN MAIN LINE
 - EXISTING A.C. PAVEMENT TO BE REMOVED AND REPLACED
 - TUNNELING PIT

CONSTRUCTION NOTES

- EX. HEADWALL, WINGWALLS AND FOOTINGS TO BE REMOVED. REMOVE & REPLACE LAST SECTION OF EX. 60" RCP.
- 20'x20' TUNNELING PIT LOCATION
- FILL EXISTING OPEN CHANNEL OVER NEW RCP, MATCH EXISTING TOP OF CHANNEL FG WITH 5:1 SLOPE TO EXISTING CHANNEL BOTTOM.

Call before you Dig
1-800-227-2600
Underground Service Alert (USA)

Call before you Overhead
1-702-593-6111
Nevada Power Environmental and Safety Services Department

DEPARTMENT OF PUBLIC WORKS
CITY OF LAS VEGAS

CONSULTING ENGINEERS • PLANNERS • LAND SURVEYORS
2727 SOUTH RAINBOW BOULEVARD
LAS VEGAS, NEVADA 89146-5148 PHONE (702) 873-7550 FAX (702) 362-2597

STORM DRAIN PLAN & PROFILE
STA. 299+94.52± TO STA. 309+50.00
SKY POINTE DRIVE

ANN ROAD IMPROVEMENTS
US 95 TO FERRELL STREET

SEAL
KEN D. GILBRETH
CIVIL
No. 9171

WO. NO. 5546
BY LS
DATE 10/05/01
SCALE HORIZ. 1"=40'
VERT. 1"=4'

DRAWING SD1
SHEET 91 OF 163 SHEETS