

ELECTRICAL SITE PLAN
 SCALE: 1"=40'-0"

- NOTES:**
- ① FIELD VERIFY EXISTING UNDERGROUND CONDUIT AND PULLBOXES.
 - ② EXISTING 250 WATT HPS LUMINAIRE TO BE REMOVED. REMOVE EXISTING POLE AND FOUNDATION, INSTALL No. 3-1/2 FULLBOX AND RECONNECT EXISTING STREET LIGHTING CKT. NEW TRAFFIC SIGNAL POLE AND LUMINAIRE TO BE INSTALLED AS SHOWN ON SHEET T3.
 - ③ TRAFFIC DEVICES AND EQUIPMENT SHOWN FOR CLARIFICATION OF INTERCONNECT CONNECTIONS ONLY. SEE SHEET T3 FOR TRAFFIC SIGNAL INSTALLATION. INTERCONNECT CONDUIT CONNECTS TO No. 7 TRAFFIC SIGNAL PULLBOX AS SHOWN.
 - ④ SIDE WALK SECTION TO BE REMOVED AND REPLACED IN SECTIONS WHERE No. 7 INTERCONNECT PULLBOXES ARE TO BE INSTALLED. TYPICAL OF EACH PULLBOX INSTALLED IN EXISTING OFFSITE DEVELOPED AREA.

Ronald Jay Rodde's UK

REV.	DATE	BY	REVISION

CITY OF LAS VEGAS
 731 SOUTH FOURTH STREET
 LAS VEGAS, NEVADA 89101

URS GREINER
 2785 EAST DESERT INN ROAD
 LAS VEGAS, NEVADA 89121
 (702)-796-7775

ELECTRICAL SITE PLAN
STA. 60+00 TO STA. 70+00

CRAIG ROAD
IMPROVEMENTS
 BID NO. 00.1730.23

SHEET

01/21/00


DRAWN BY:
SLP/JSC

DESIGNED BY:
HW

CHECKED BY:
HW/LJK

PROJECT NO.:
806/SIES

SCALE: AS SHOWN

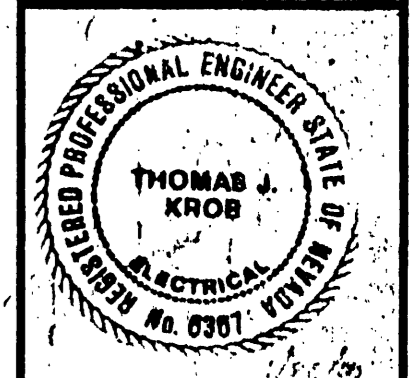

TJKROB CONSULTING ENGINEERS, INC.
 7151 CASCADE VALLEY COURT SUITE 200
 LAS VEGAS, NEVADA 89128
 (702) 871-3621
 ELECTRICAL ENGINEERING

SHEET
T2
 22 OF 55 SHEETS
 DRAWING NO.
 07-V3048

43484