


FOR CONTINUATION SEE U2

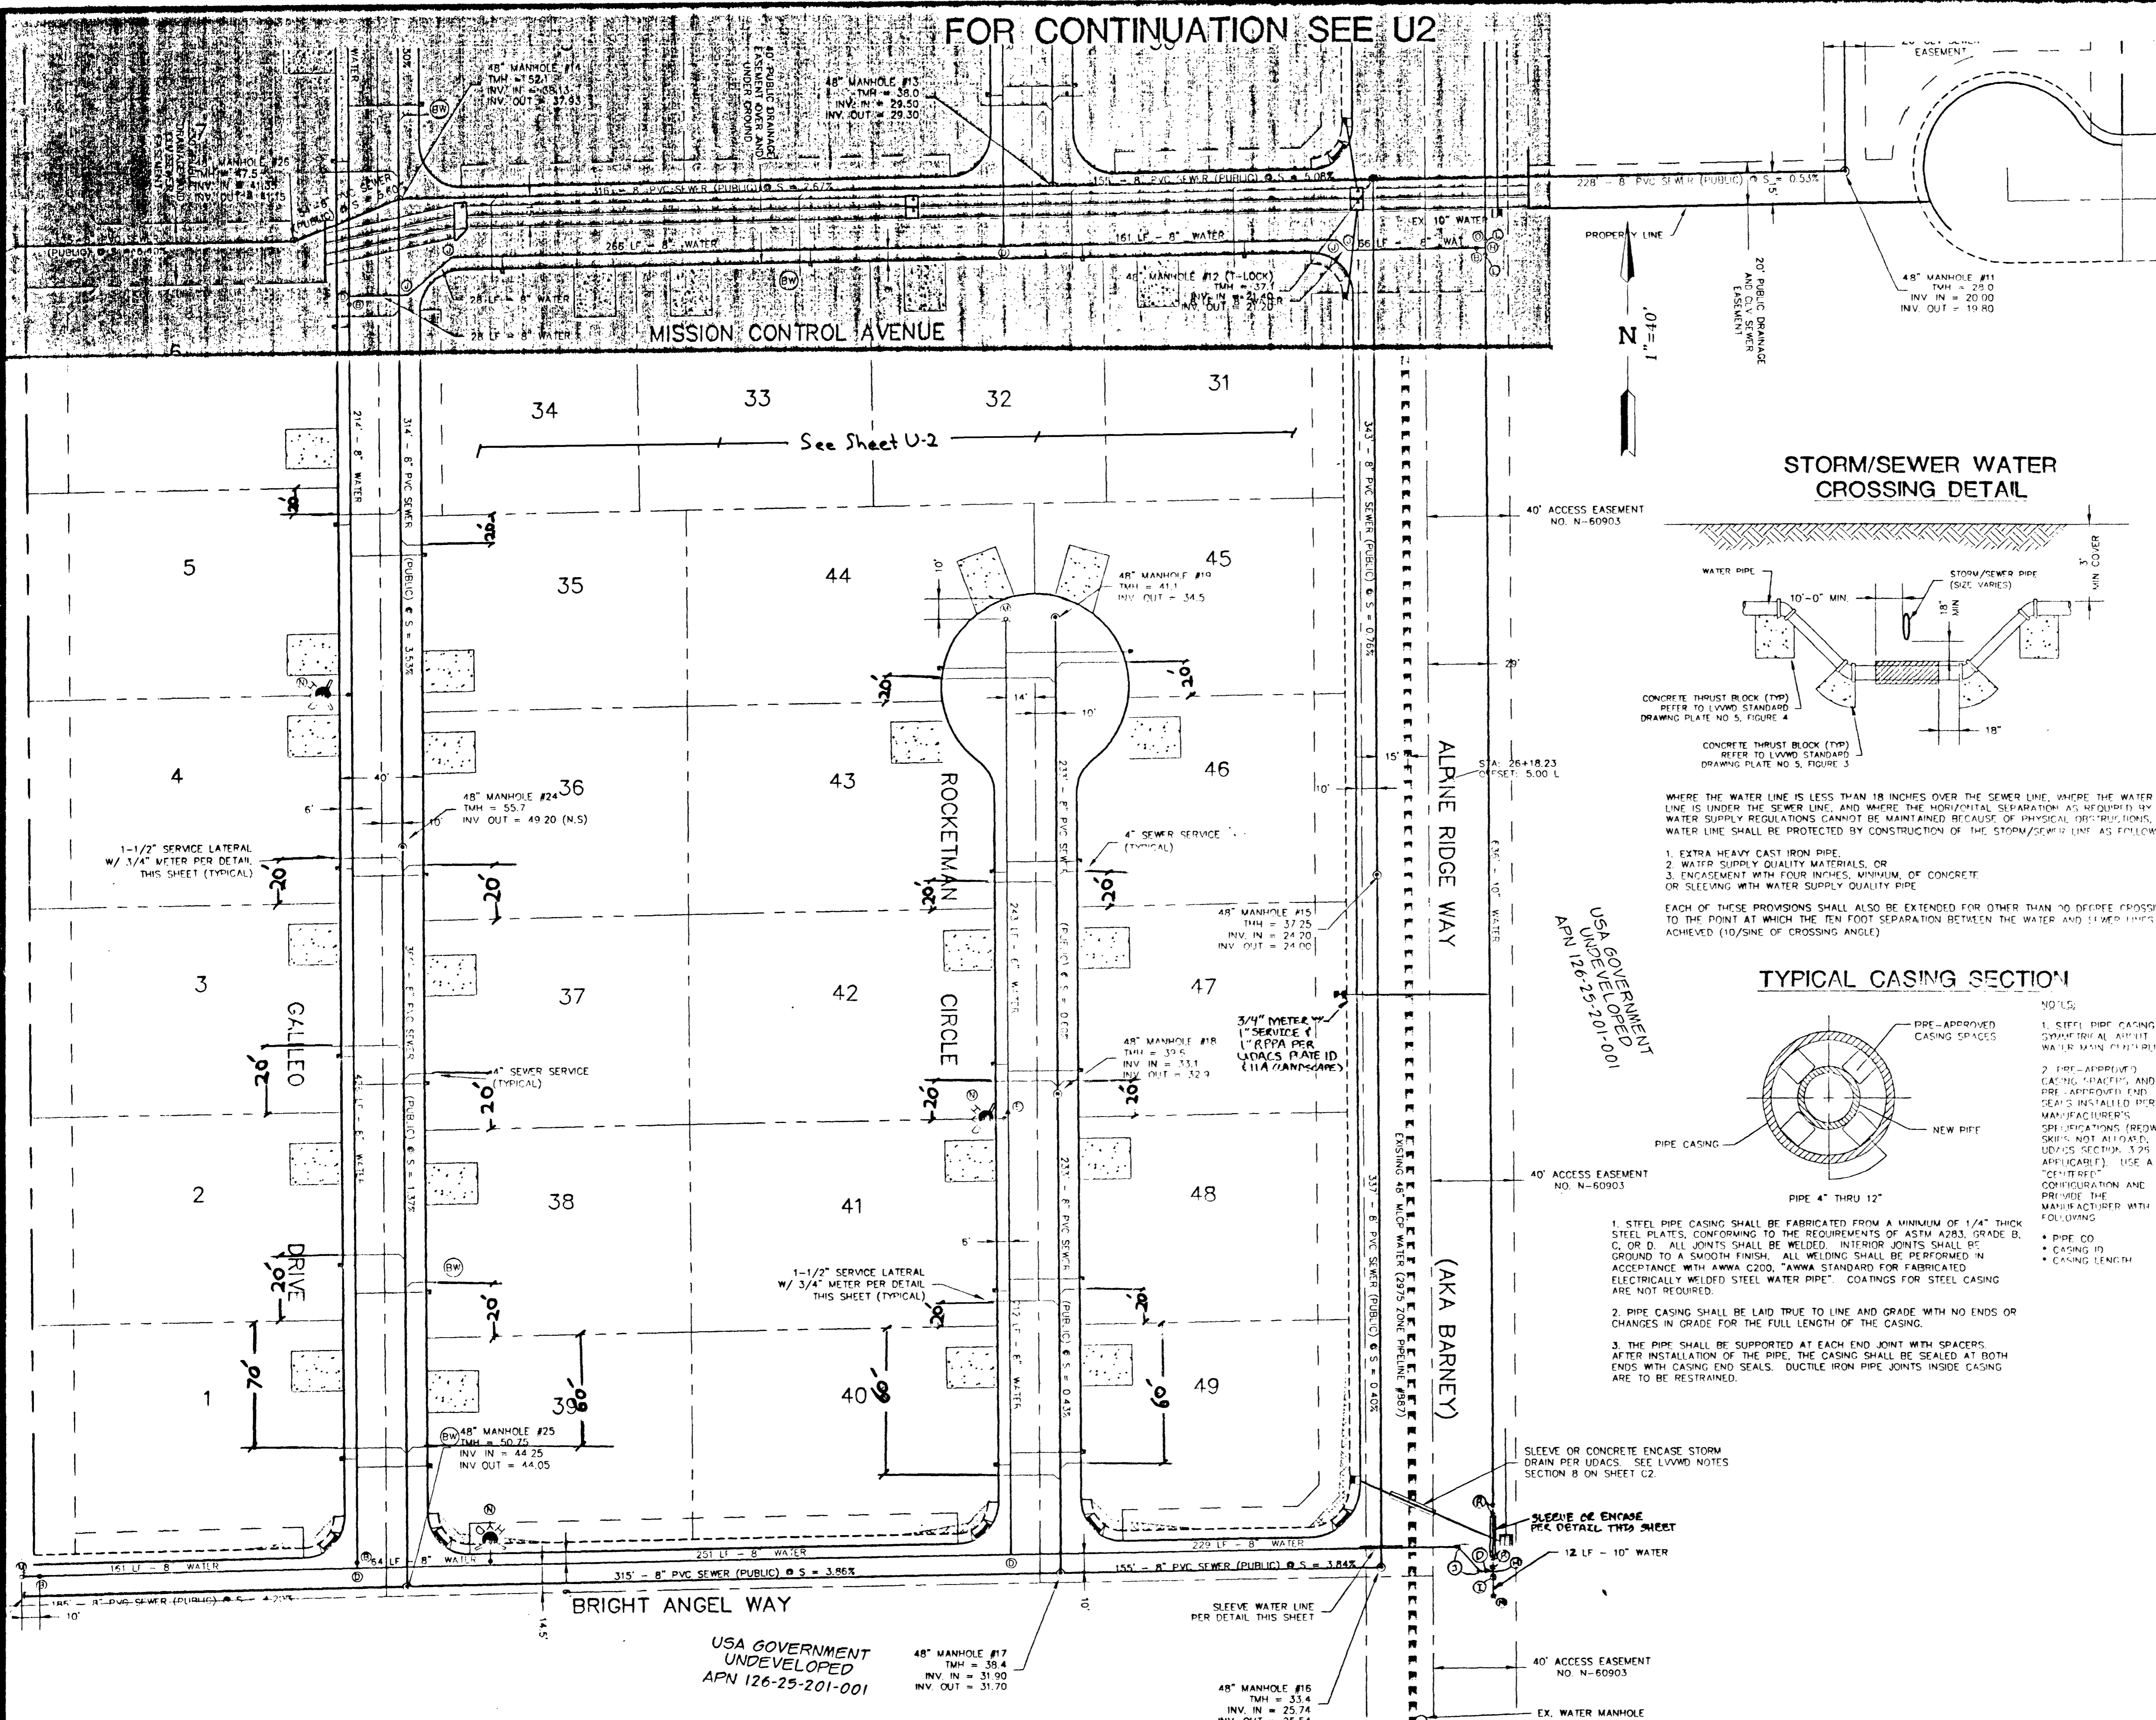

LEGEND


EXISTING STREET LIGHT	
NEW STREET LIGHT (UNLESS NOTED AS EXISTING)	
TRAFFIC SIGNAL W/ STREET LIGHT	
SERVICE POINT AND ROOM	
PHOTO EYE	
ELECTRICAL PEDESTAL	
PULL BOX AS SHOWN	
GATE VALVE	
EXISTING FIRE HYDRANT	
NEW FIRE HYDRANT (UNLESS NOTED AS EXISTING)	
BACKWATER VALVE	
SEWER MANHOLE	
EXISTING SEWER MANHOLE	
STORM DRAIN MANHOLE	
SEWER AND WATER SERVICE	
STREET NAME SIGN	
STREET SIGN	
STOP SIGN	
FUTURE IMPROVEMENTS	
EX. IMPROVEMENTS	
UNIT LINE	
SEWER	
6\"/>	
8\"/>	
10\"/>	
3\"/>	
1 1/4\"/>	





WHERE THE WATER LINE IS LESS THAN 18 INCHES OVER THE SEWER LINE, WHERE THE WATER LINE IS UNDER THE SEWER LINE, AND WHERE THE HORIZONTAL SEPARATION AS REQUIRED BY THE WATER SUPPLY REGULATIONS CANNOT BE MAINTAINED BECAUSE OF PHYSICAL OBSTRUCTIONS, THE WATER LINE SHALL BE PROTECTED BY CONSTRUCTION OF THE STORM/SEWER LINE AS FOLLOWS:

- EXTRA HEAVY CAST IRON PIPE.
- WATER SUPPLY QUALITY MATERIALS, OR
- ENCASEMENT WITH FOUR INCHES, MINIMUM, OF CONCRETE OR SLEEVING WITH WATER SUPPLY QUALITY PIPE.

EACH OF THESE PROVISIONS SHALL ALSO BE EXTENDED FOR OTHER THAN 90 DEGREE CROSSINGS TO THE POINT AT WHICH THE TEN FOOT SEPARATION BETWEEN THE WATER AND SEWER LINES IS ACHIEVED (10/SINE OF CROSSING ANGLE)

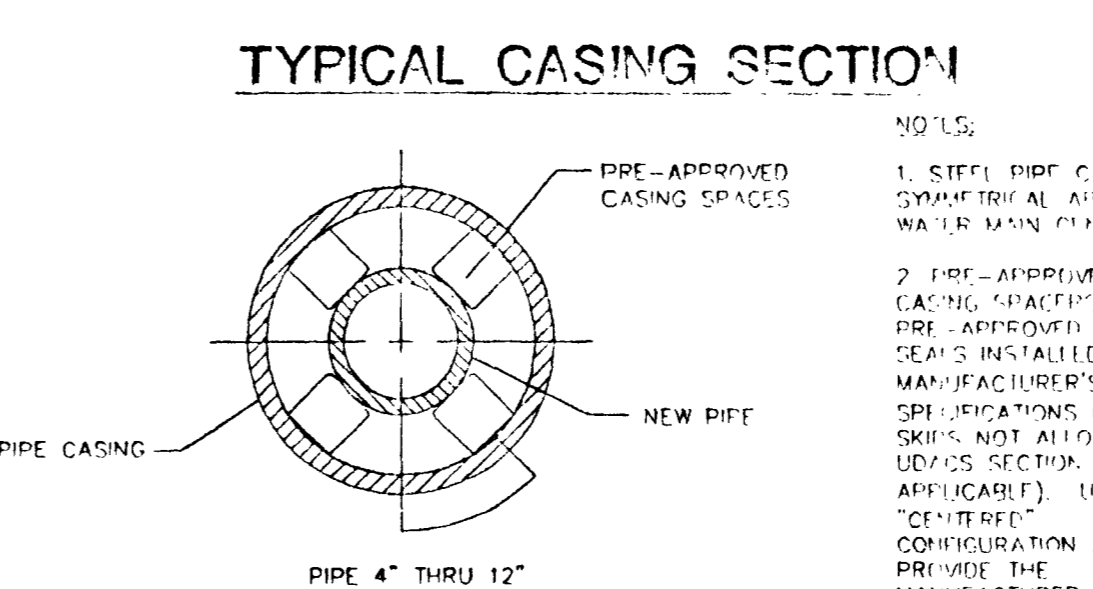

- STEEL PIPE CASING SHALL BE FABRICATED FROM A MINIMUM OF 1/4\"/>
- PIPE CASING SHALL BE LAID TRUE TO LINE AND GRADE WITH NO ENDS OR CHANGES IN GRADE FOR THE FULL LENGTH OF THE CASING.
- THE PIPE SHALL BE SUPPORTED AT EACH END JOINT WITH SPACERS. AFTER INSTALLATION OF THE PIPE, THE CASING SHALL BE SEALED AT BOTH ENDS WITH CASING END SEALS. DUCTILE IRON PIPE JOINTS INSIDE CASING ARE TO BE RESTRAINED.

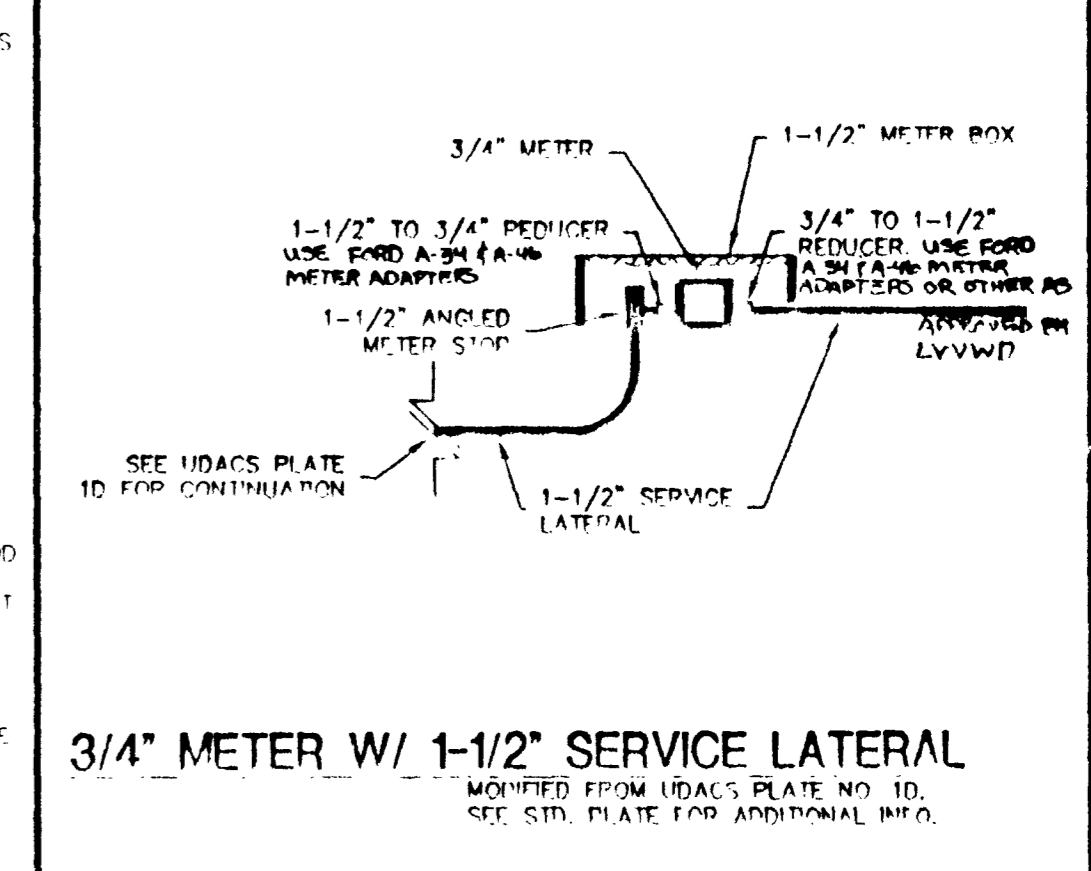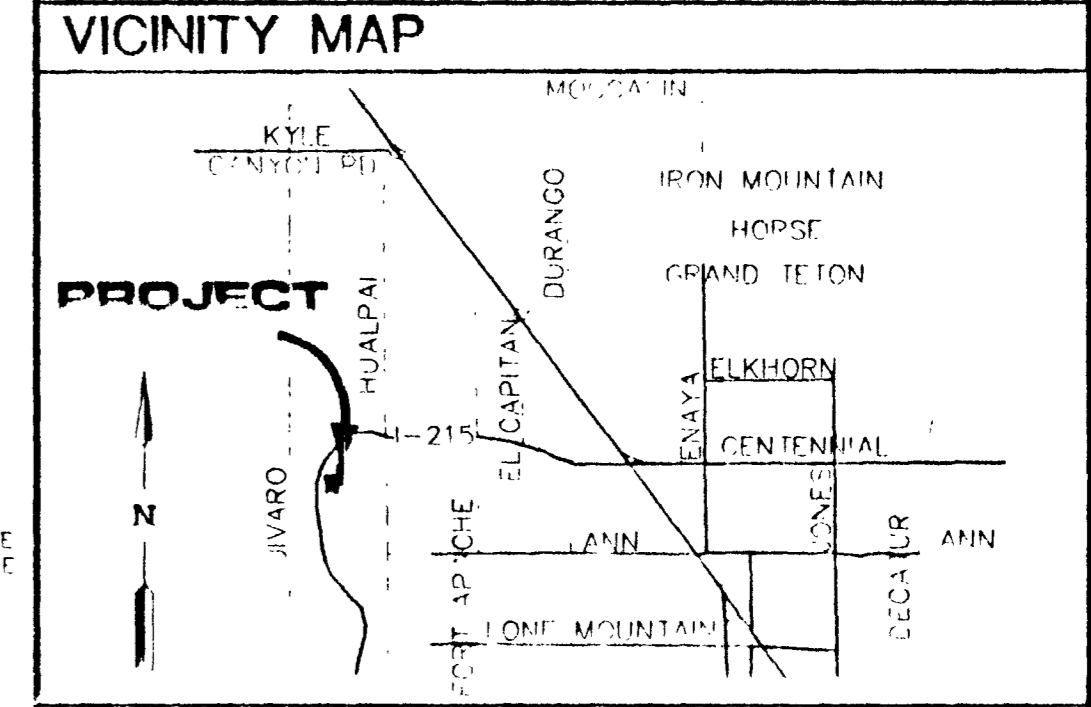

UTILITY CONSTRUCTION NOTES

