


FED. ROAD DIV. NO.	STATE	FED. AID PROJ. NO.	FISCAL YEAR	COUNTY	COR. SECTION	SHEET NO.	TOTAL SHEETS
7	NEVADA	006-12	-	CLARK	CLIG	14	57

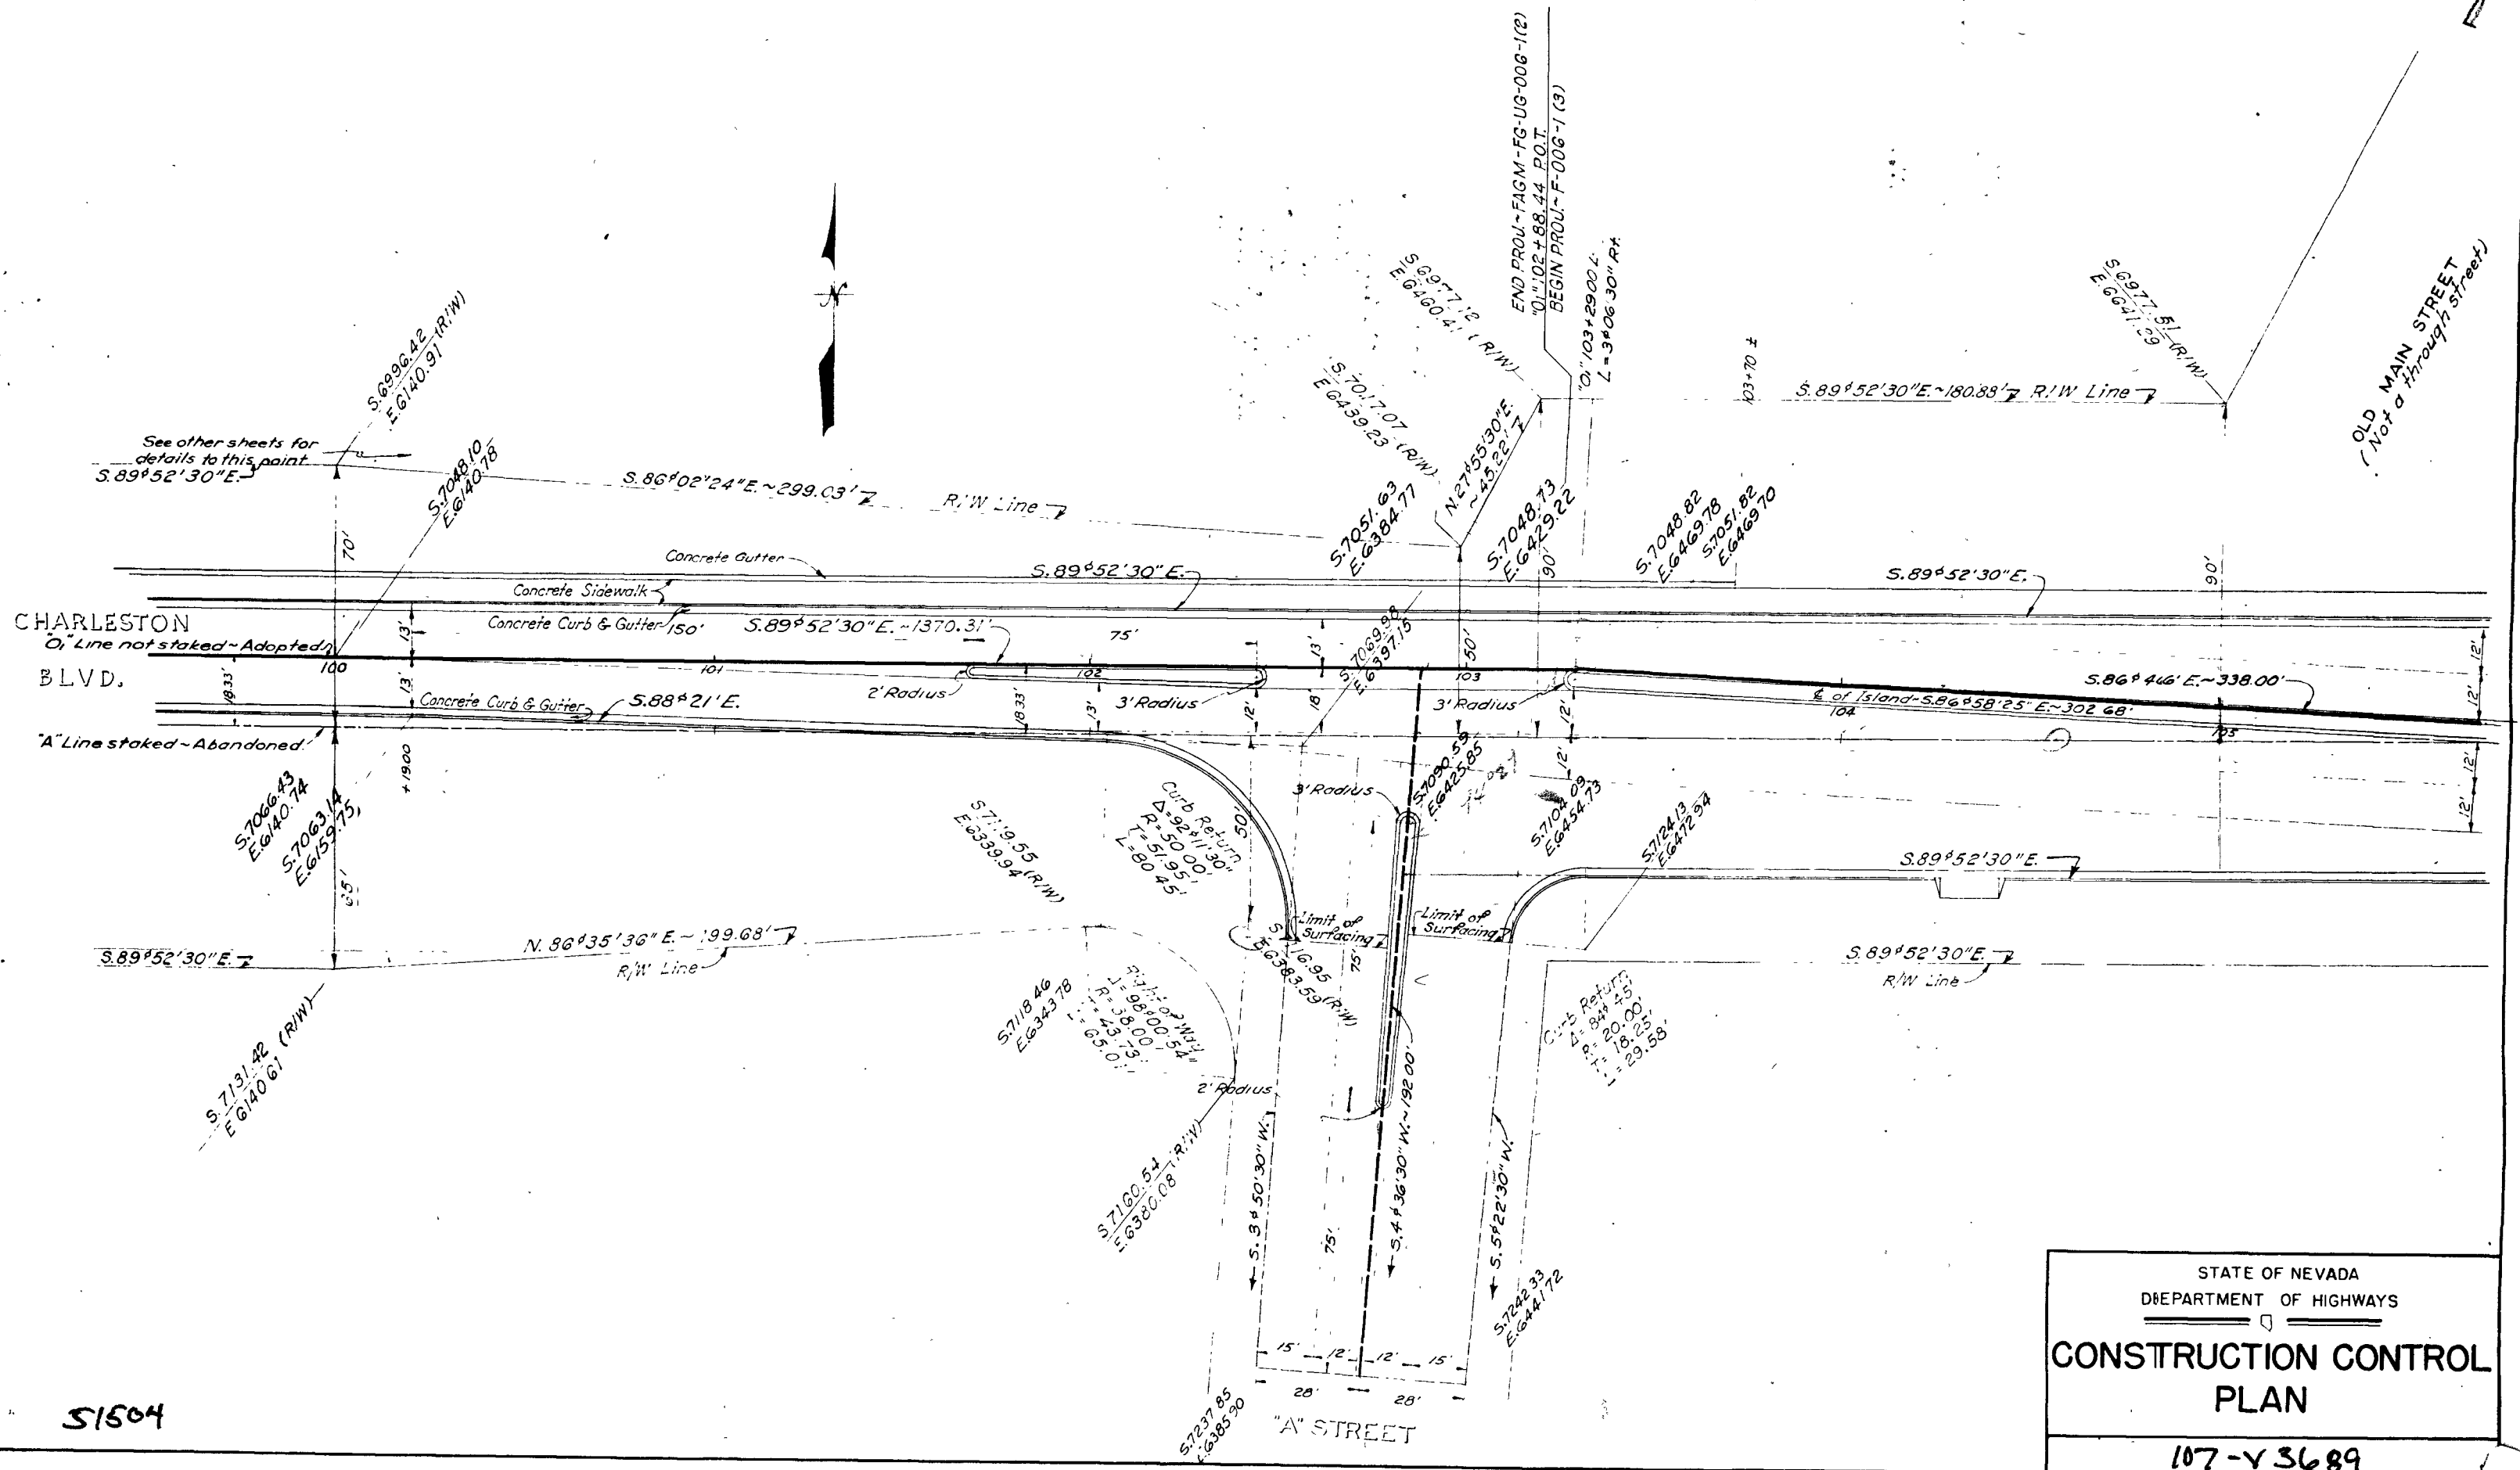

S1504

STATE OF NEVADA
DEPARTMENT OF HIGHWAYS

**CONSTRUCTION CONTROL
PLAN**

107-Y 3689