



FED ROAD DIV NO	STATE	FED AID PROJ NO	FISCAL YEAR	COUNTY	CONTROL SECTION	SHEET NO.	TOTAL SHEETS
7	NEVADA	006-1(2)		CLARK	CL 16	27	57

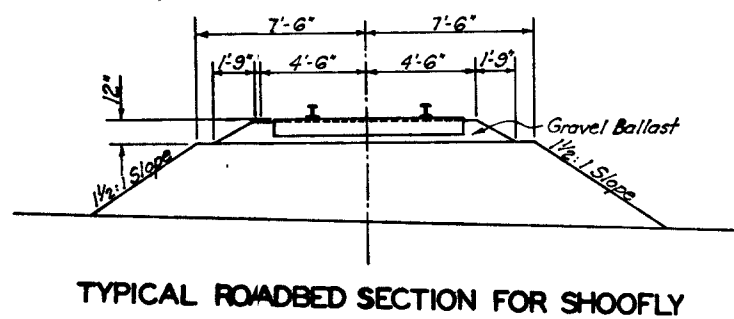

TYPICAL ROADBED SECTION FOR SHOOFLY

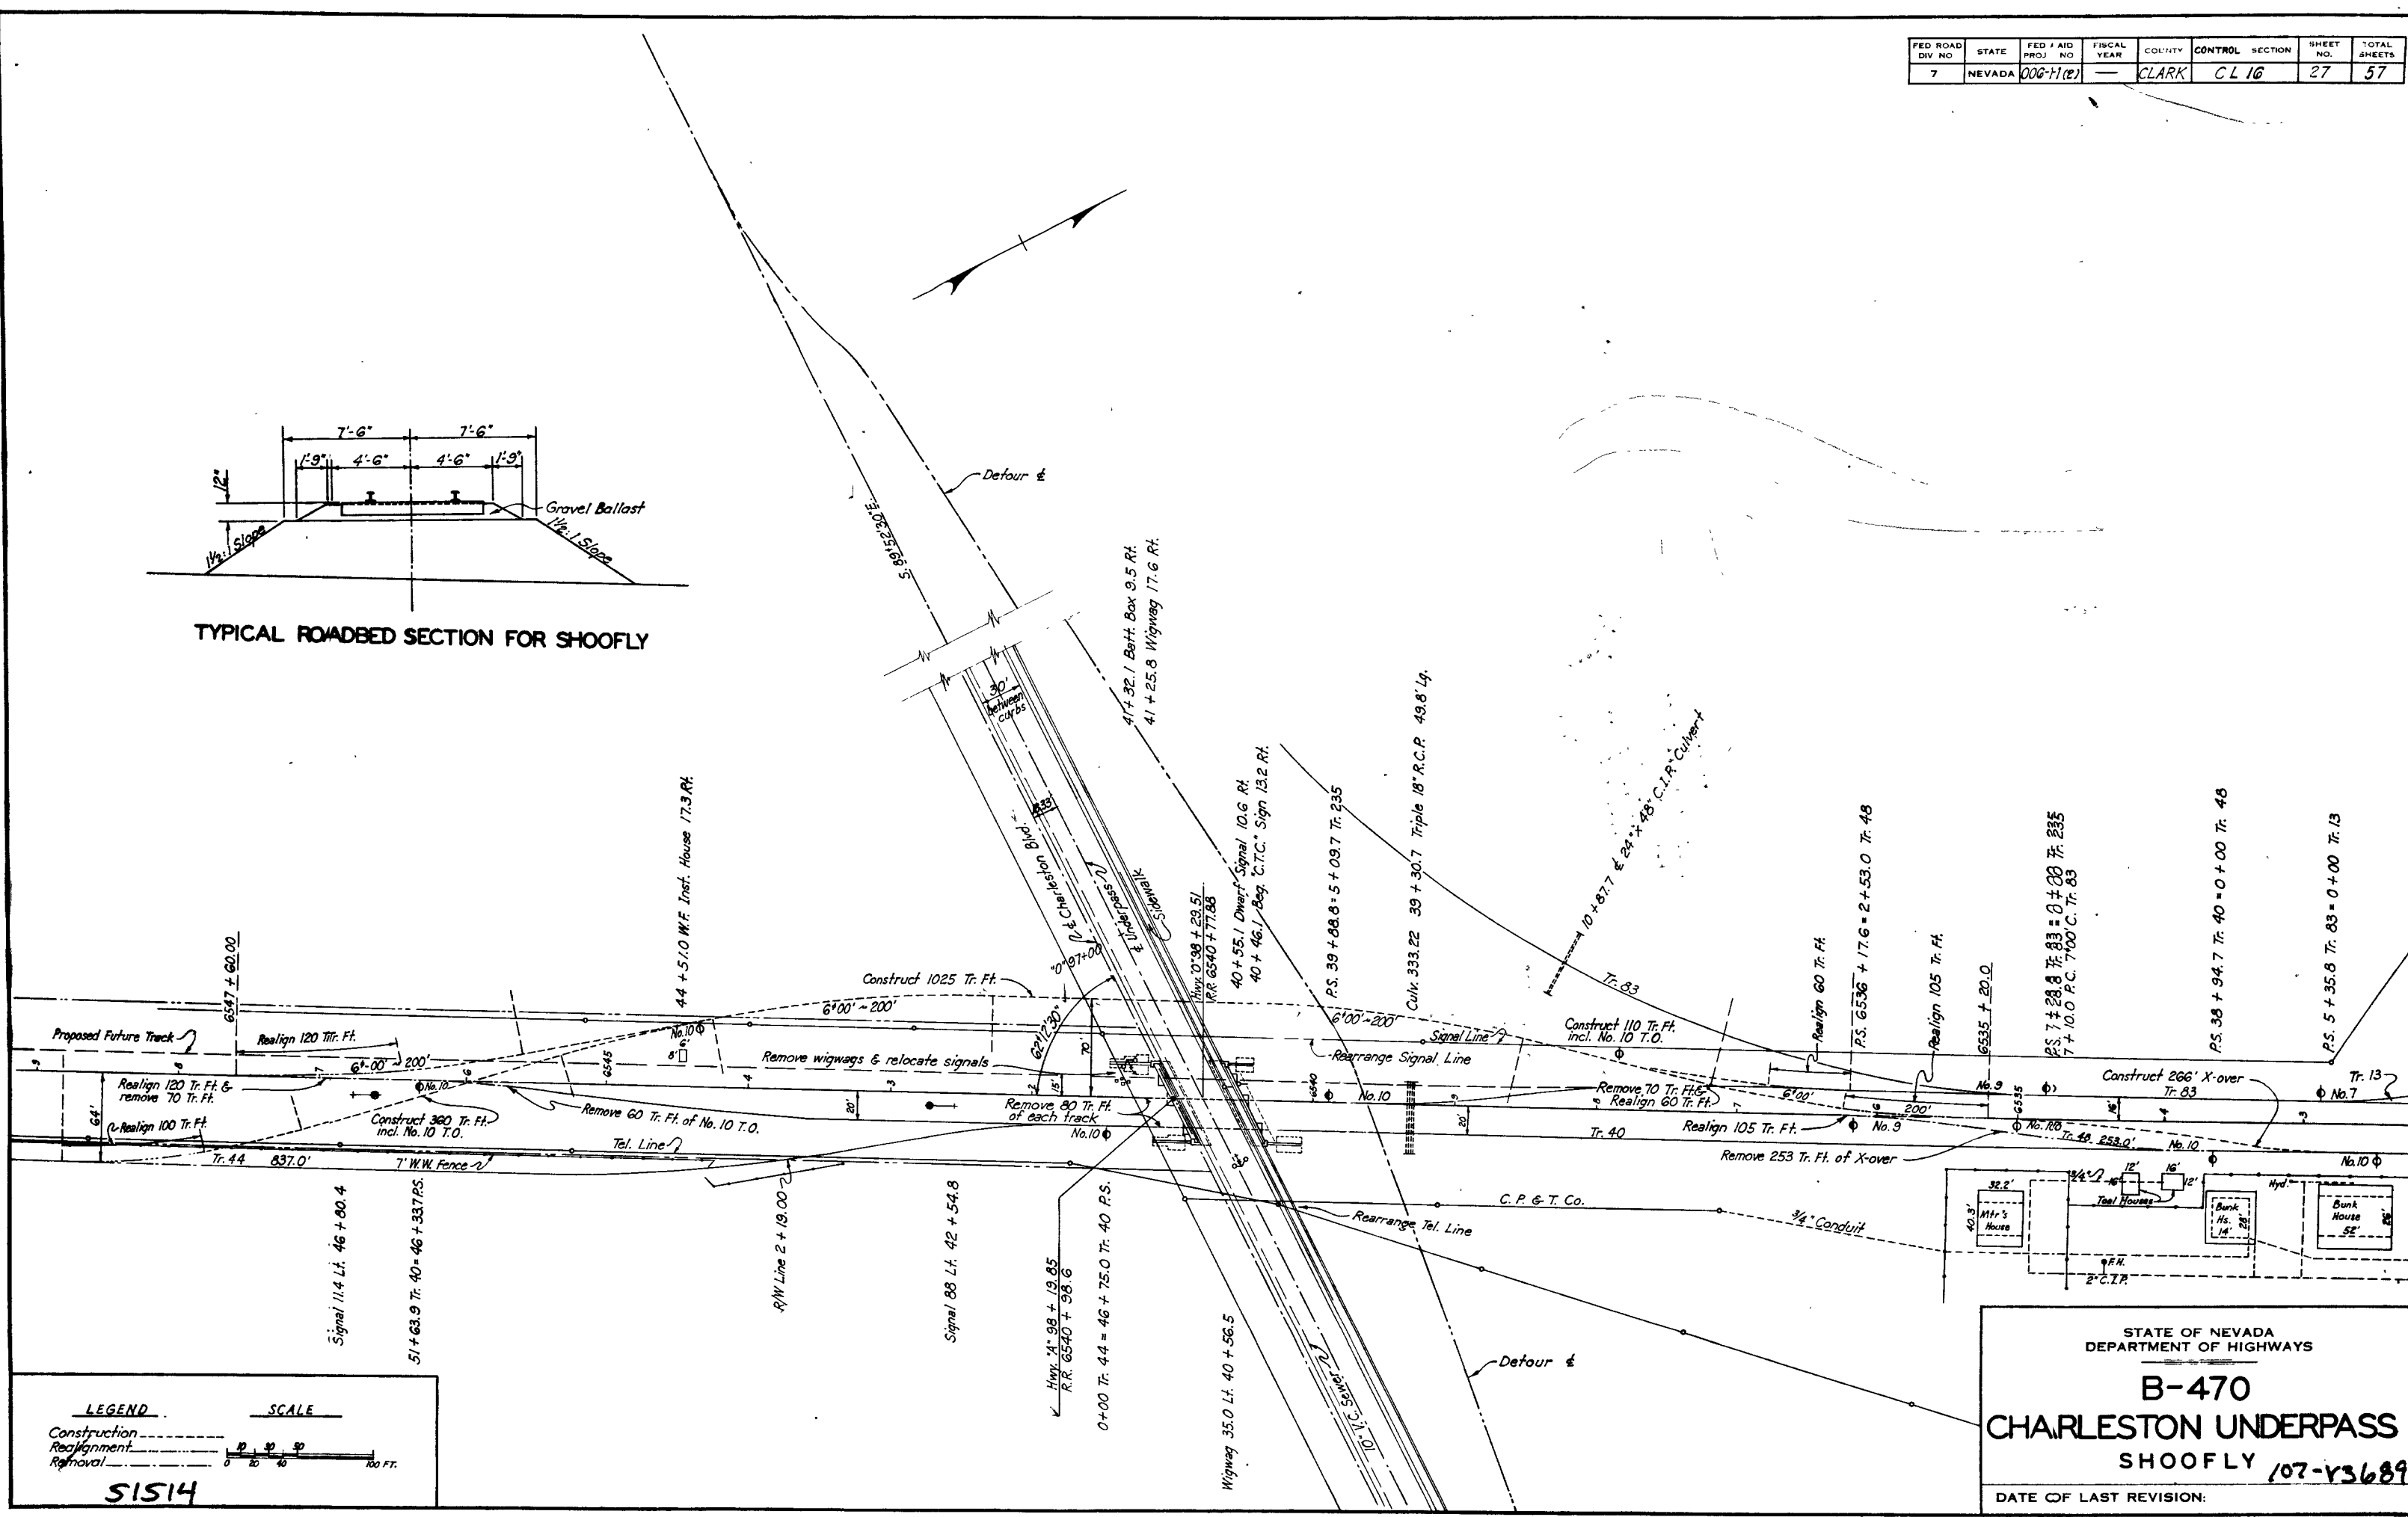

BRIDGE DEPARTMENT	DESIGNED BY	CHECKED BY
	R. D. S.	J. E. 47
		8.48
		5.17.88

LEGEND

Construction: ————

Realignment: - - - - -

Removal: (dashed line with dots)

SCALE

0 20 40 100 FT.

S1514

STATE OF NEVADA
DEPARTMENT OF HIGHWAYS

B-470

CHARLESTON UNDERPASS

SHOOFLY 107-V3689

DATE OF LAST REVISION: