


| FED RD DIV. NO. | STATE  | FED. AID PROJ. NO. | FISCAL YEAR | COUNTY | CONTROL SECTION | SHEET NO. | TOTAL SHEETS |
|-----------------|--------|--------------------|-------------|--------|-----------------|-----------|--------------|
| 7               | NEVADA | 006-1(2P)          | -           | CLARK  | CL 16           | 29        | 57           |

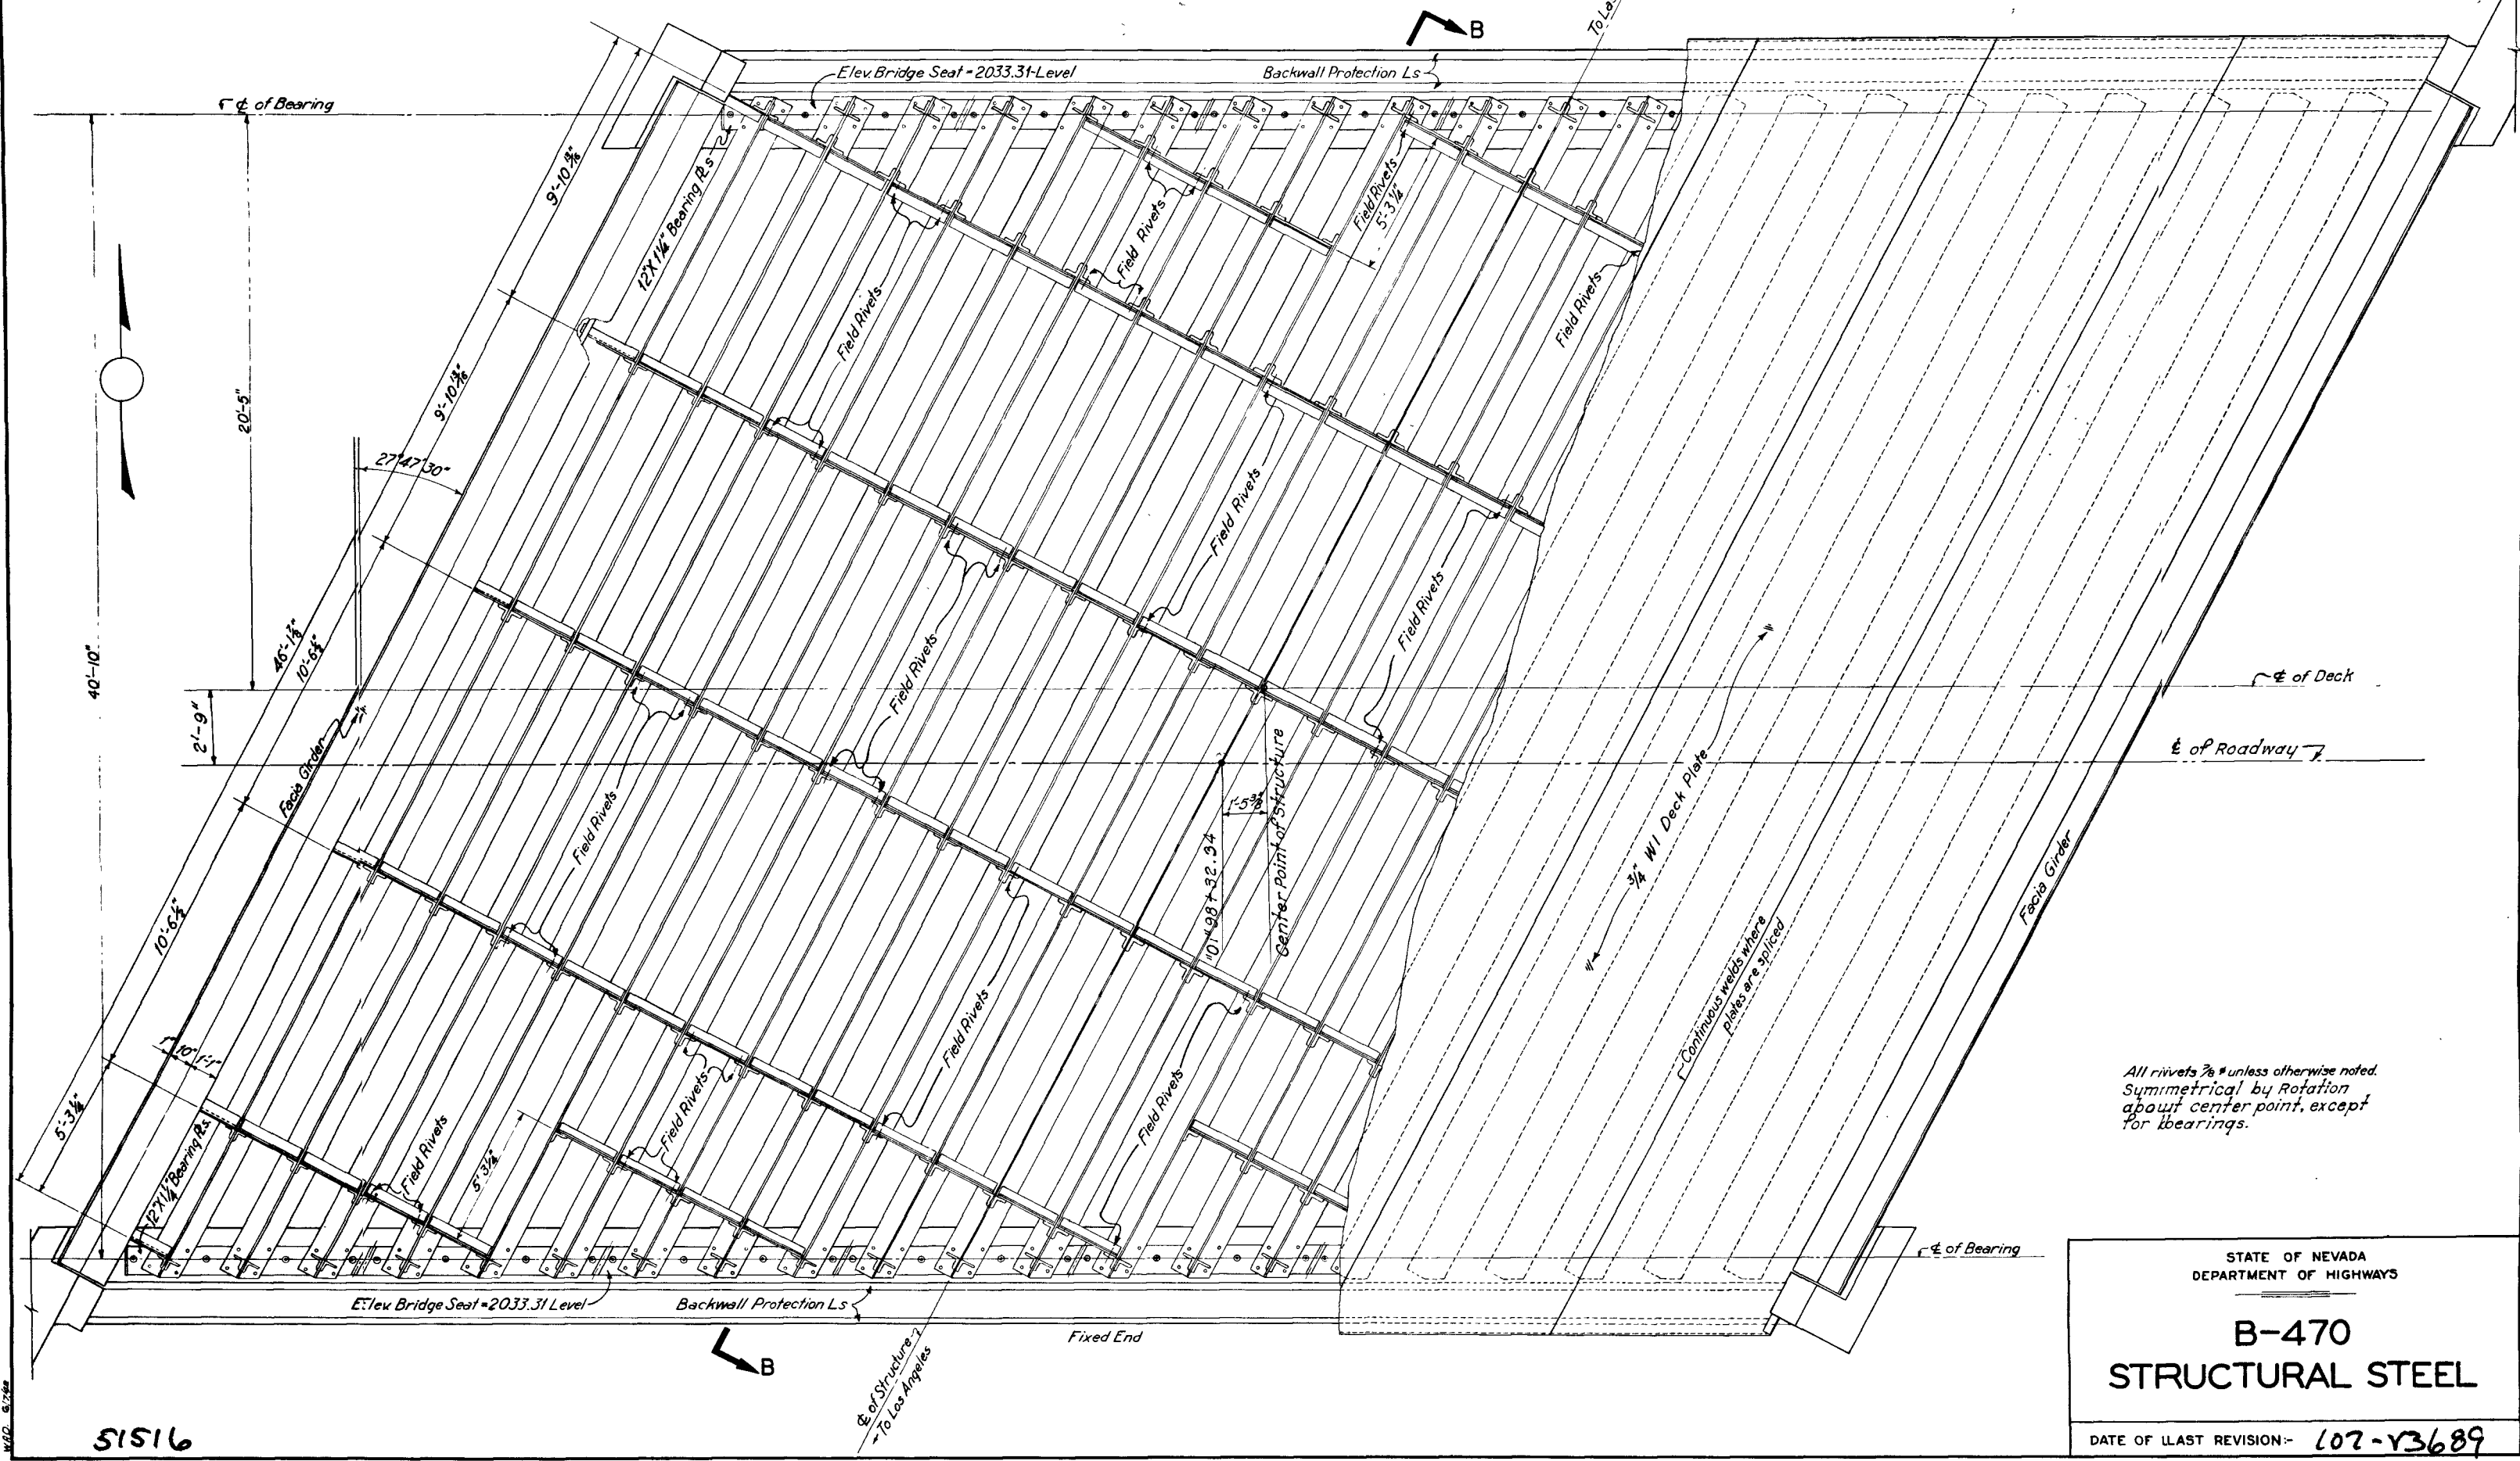

All rivets 7/8" unless otherwise noted.  
Symmetrical by Rotation about center point, except for bearings.

STATE OF NEVADA  
DEPARTMENT OF HIGHWAYS

## B-470 STRUCTURAL STEEL

DATE OF LAST REVISION: 102-Y3689

51516

W.P. 6/28