


TYPICAL FLOATING TYPE GUARD RAIL

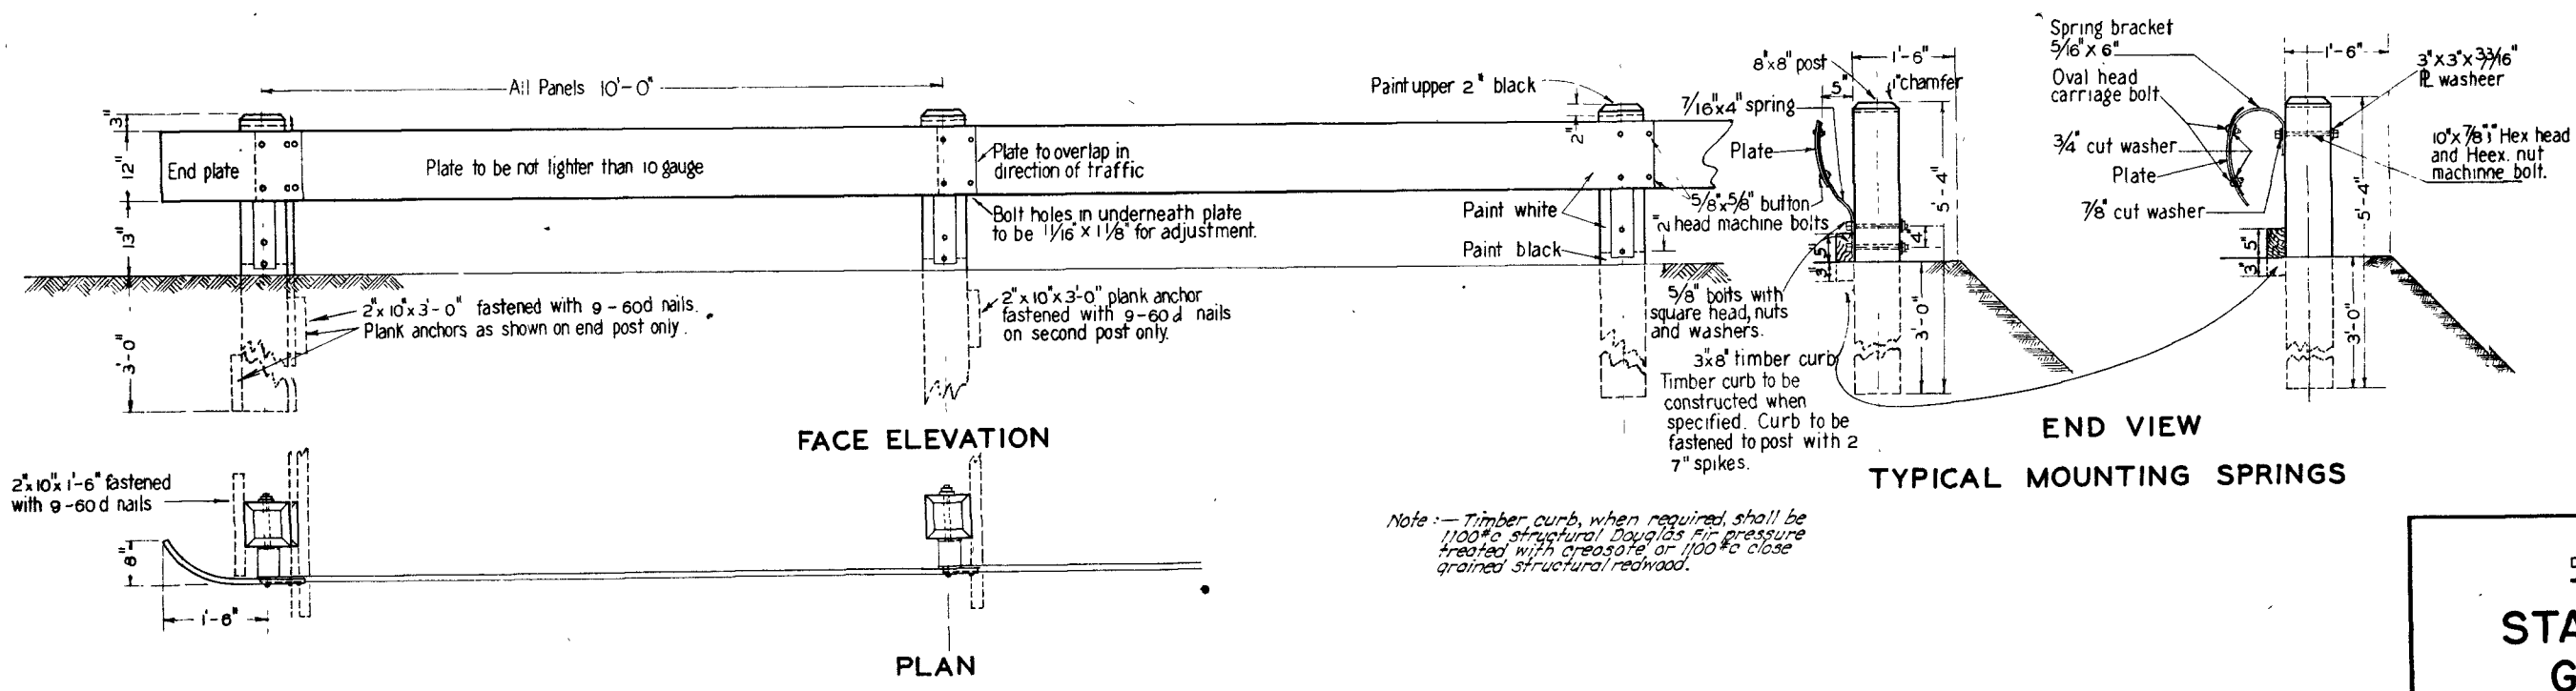

TYPICAL BEAM TYPE GUARD RAIL

Note:—Timber curb, when required, shall be 100% structural Douglas fir pressure treated with creosote or 100% close grained structural redwood.

STATE OF NEVADA
DEPARTMENT OF HIGHWAYS

**STANDARD METAL
GUARD RAIL**
107-V-3689

ADOPTED: NOVEMBER 1, 1937
DATE OF LAST REVISION: MARCH 15, 1947.

51540