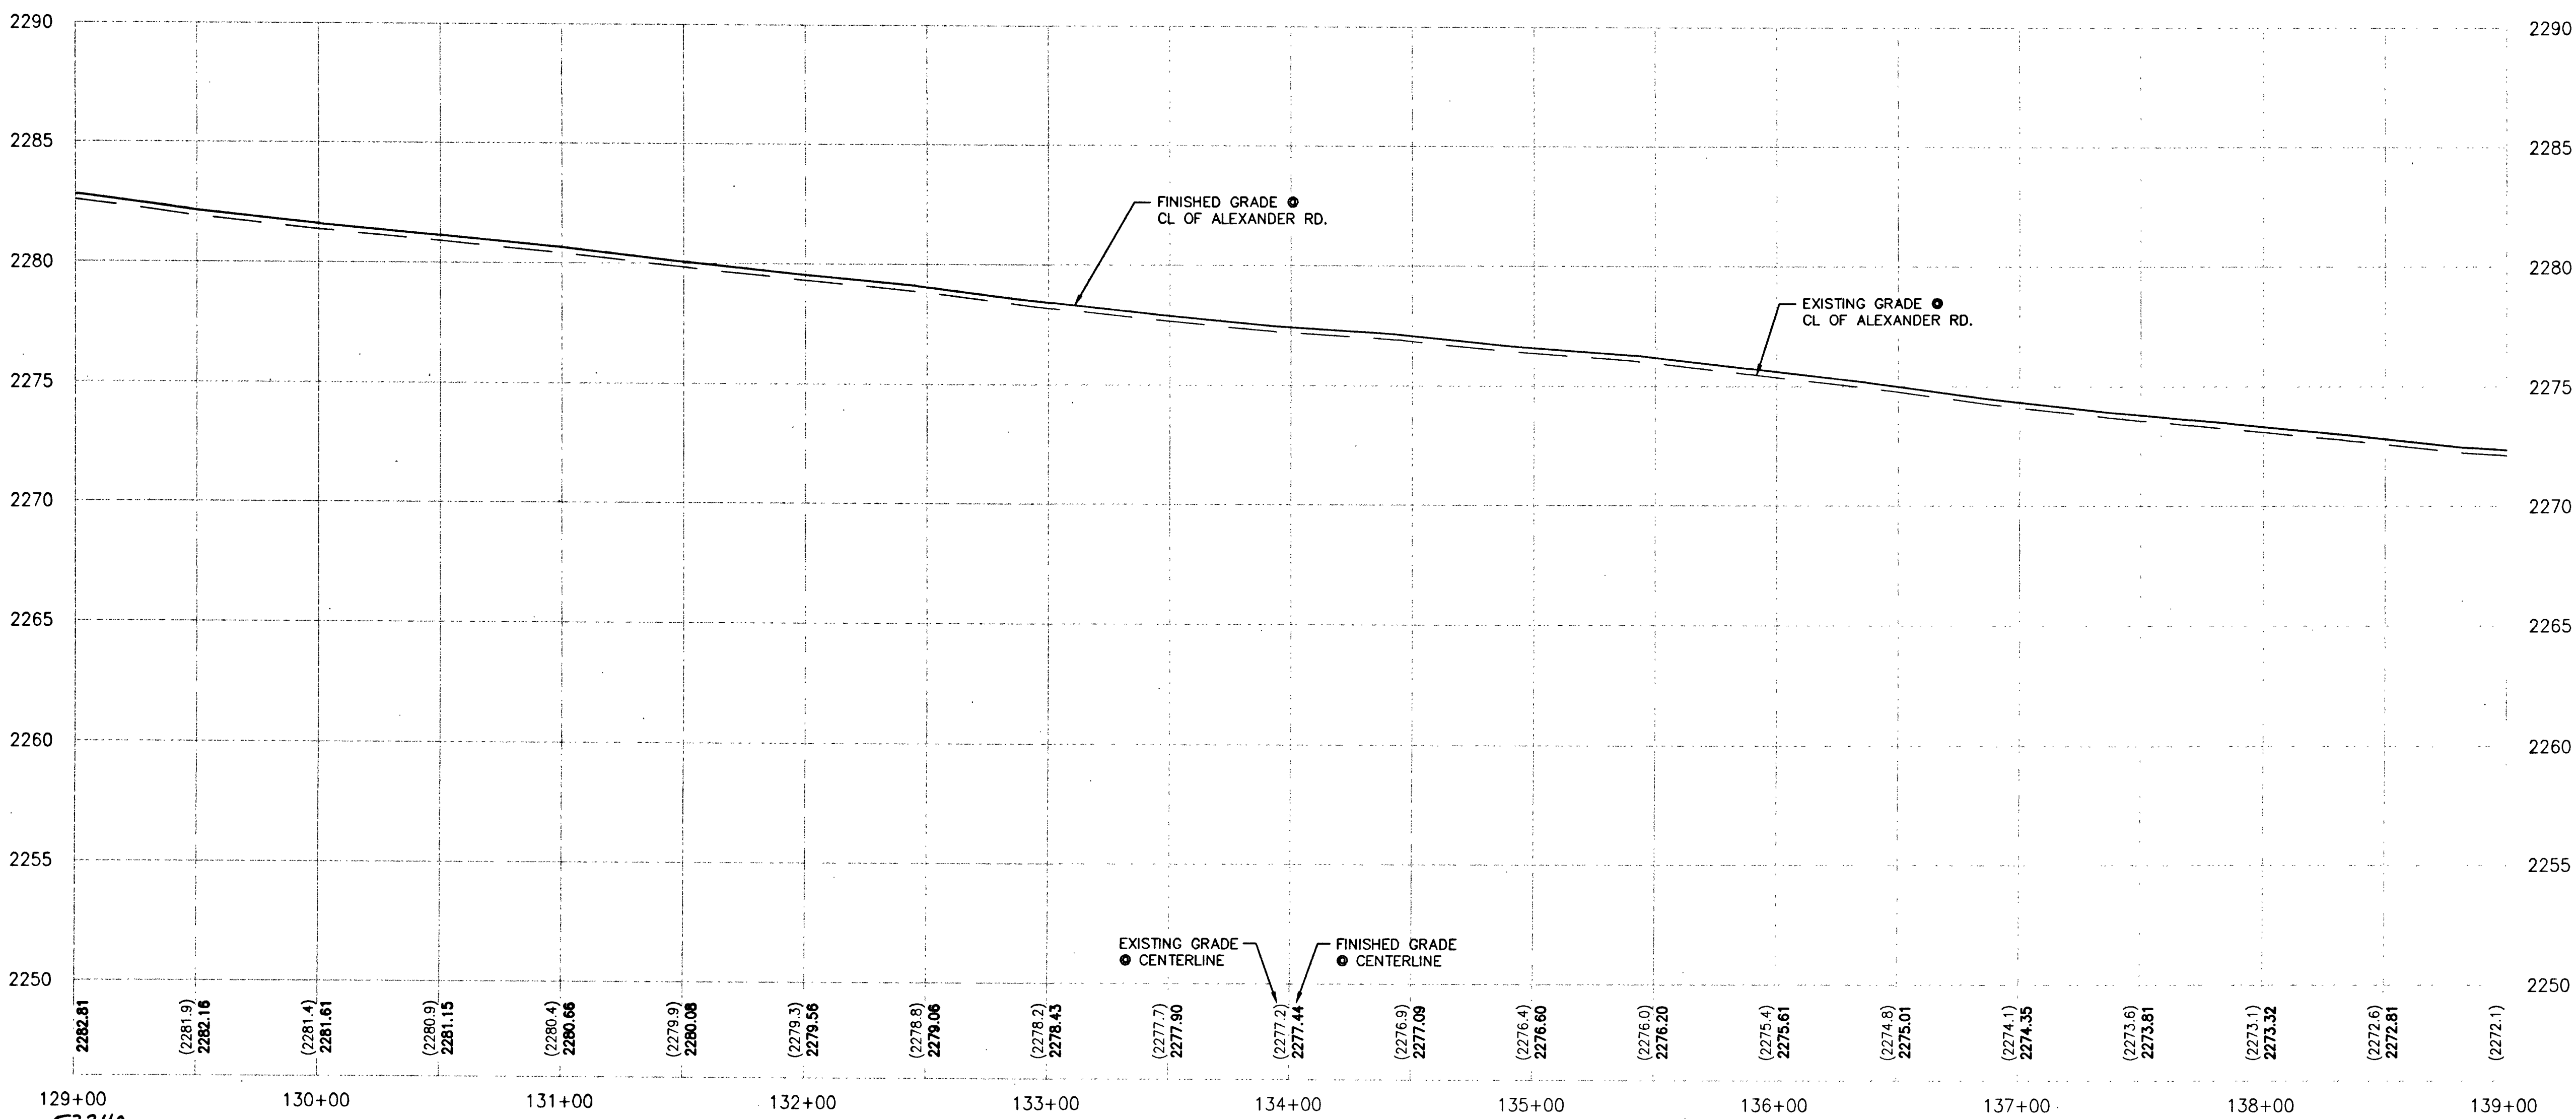


PROFESSIONAL ENGINEER-STATE OF NEVADA

MYRON R. WELSH
Exp. 06/30/04
CIVIL
No. 2646

9/14/03

Sheet

R-6

14 of 35

DRAWING NO.
107-V3634