

Avoid cutting underground utility lines. It's costly.

**Call before you Dig.**

1-800-227-2600


UNDERGROUND SERVICE ALERT (USA)

**SAFETY ALERT**

**Call before you Overhead**

593-6111

OVERHEAD SERVICE ALERT

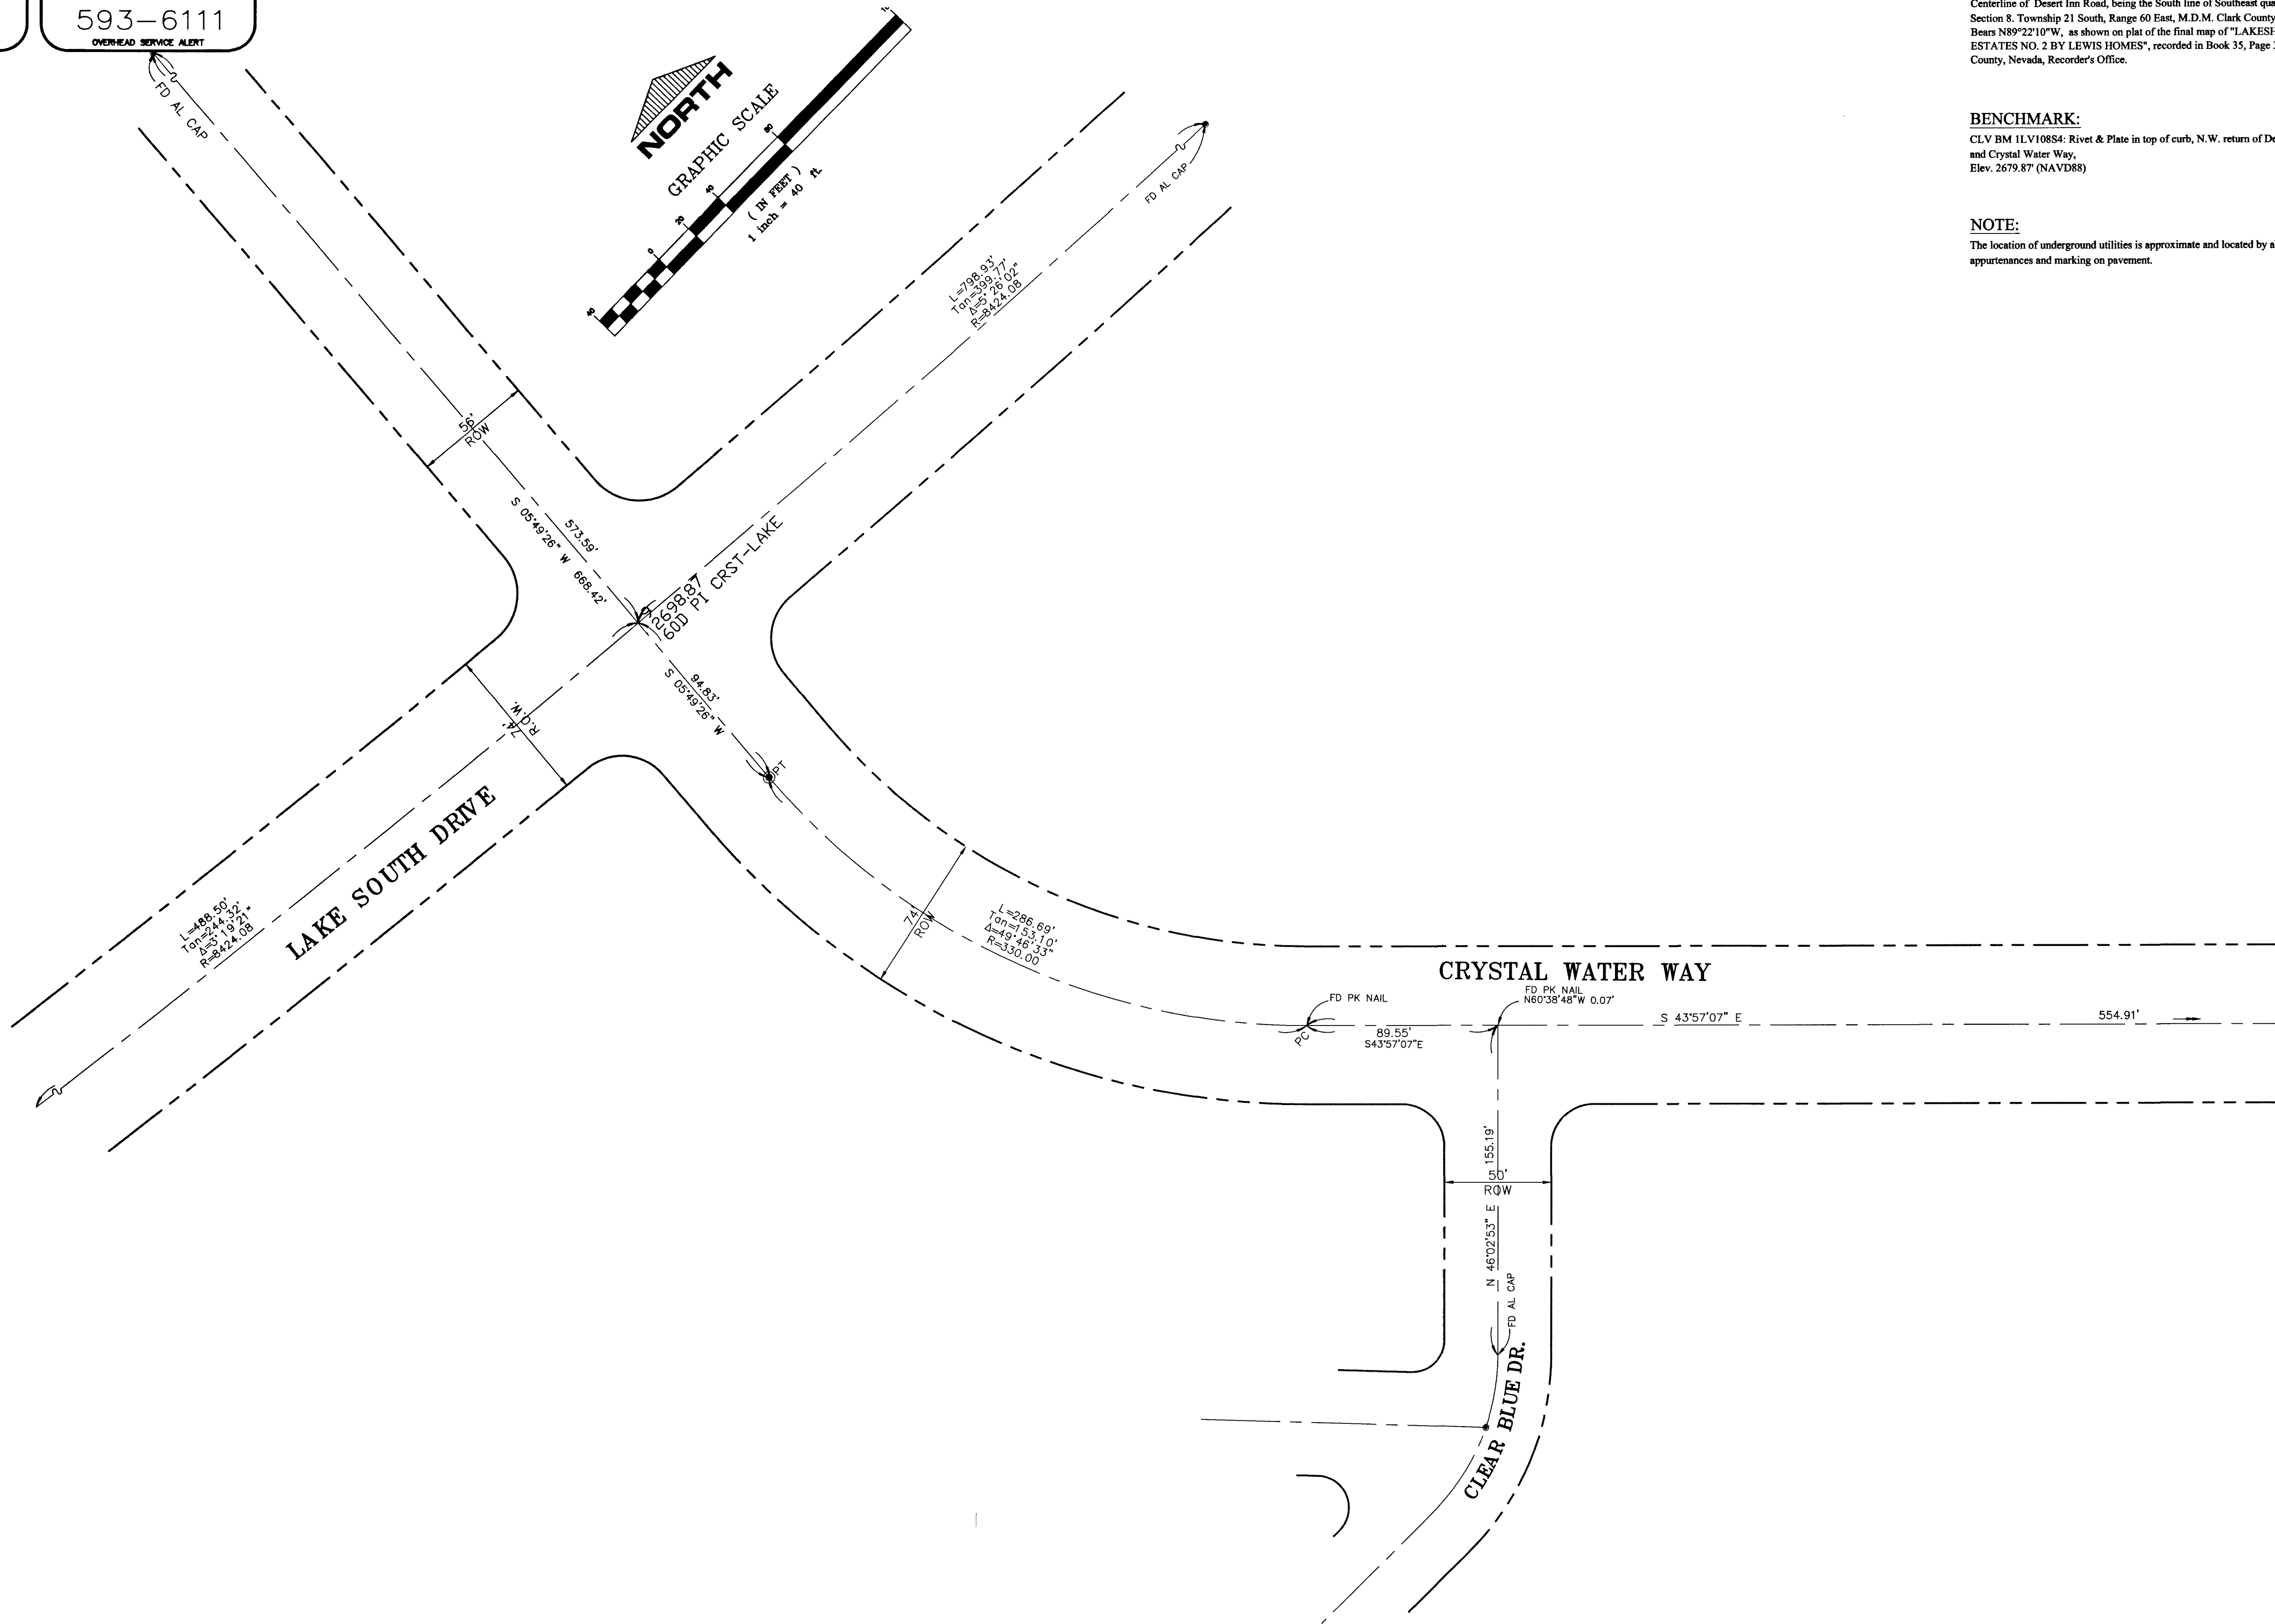

**BASIS OF BEARINGS:**  
Centerline of Desert Inn Road, being the South line of Southeast quarter of Section 8, Township 21 South, Range 60 East, M.D.M. Clark County Nevada, Bears N89°22'10"W, as shown on plat of the final map of "LAKESHORE ESTATES NO. 2 BY LEWIS HOMES", recorded in Book 35, Page 30 of Clark County, Nevada, Recorder's Office.

**BENCHMARK:**  
CLV BM 1LV10854: Rivet & Plate in top of curb, N.W. return of Desert Inn Road and Crystal Water Way, Elev. 2679.87' (NAVD83)

**NOTE:**  
The location of underground utilities is approximate and located by above ground appurtenances and marking on pavement.

| REVISIONS |  | NO. |  | DATE |  | DESCRIPTION |  | APP'D |  |
|-----------|--|-----|--|------|--|-------------|--|-------|--|
|           |  |     |  |      |  |             |  |       |  |
|           |  |     |  |      |  |             |  |       |  |
**DEPARTMENT OF PUBLIC WORKS**

**ENGINEERING DESIGN SECTION**

**CITY ENGINEER:** CHARLES KAKOWSKI JR., P.E.  
**PROGRAM MANAGER:** TOM HAYES, P.E.

**DESIGNED BY:** ESM/MAS  
**DRAWN BY:** ESM/MAS  
**CHECKED BY:** ESN

**HORIZONTAL SCALE:** 1"=30'  
**VERTICAL SCALE:** N/A  
**DATE:** 04-04-03

**CITY OF LAS VEGAS**

**CRYSTAL WATER WAY**  
**NOMINAL STORM DRAIN**  
**HORIZONTAL CONTROL**

**TITLE:**  
**SHEET:**

**EDWARD C. STANLEY**  
**CIVIL ENGINEER**  
**EX-121810-3**  
**EXP. 12-18-10-3**

Sheet  
**H-1**  
3 of 10  
DRAWING NO.  
**327-V119**