



N 89°53'41" E BEING THE SOUTH LINE OF SE 1/4, SECTION 31 TO 20S, R 62E, M.D.M., CITY OF LAS VEGAS, CLARK COUNTY NEVADA AS DELINEATED ON THAT CERTAIN RECORD OF SURVEY IN FILE 66 PAGE 52, RECORDED MAY 13, 1993.

CITY OF LAS VEGAS DATUM BM CLV 2LV02-32SWS A RIVET AND
SQUARE PLATE IN TOP OF CURB @ NE CORNER OF CHARLESTON &
LAMB. NAVD 88 ELEVATION 534.458 METERS (1753.47 FEET)

PROJECT NO.	1939.00
DATE	06-23-03
DRAWN BY	JDM
DESIGN BY	ARS
CHECKED BY	DHM




MARTIN & MARTIN
CIVIL ENGINEERS
2101 SOUTH JONES BLVD.
SUITE 120
LAS VEGAS, NEVADA 8914
PHONE (702) 248-8000
FAX (702) 248-8070
E-MAIL: MARTMART@LVCM.COM

No.	ITEM	
①	INSTALL 36" C.I.P. PIPE LINING. SEE SPECIAL PROVISIONS SECTION 638. BID ITEM 638.01.04.	_____ LF
②	INSTALL 39" C.I.P. PIPE LINING. SEE SPECIAL PROVISIONS SECTION 638. BID ITEM 638.01.01	_____ LF
③	INSTALL 45" C.I.P. PIPE LINING. SEE SPECIAL PROVISIONS SECTION 638. BID ITEM 638.01.02	<u>958.46</u> LF
④	INSTALL 51" C.I.P. PIPE LINING. SEE SPECIAL PROVISIONS SECTION 638. BID ITEM 638.01.03	<u>435.54</u> LF
⑤	CONSTRUCT 60" SEWER MANHOLE PER STD. PLAN SD-1. SEE SPECIAL PROVISIONS SECTION 630 AND BID ITEM 630.06.	_____ EA
⑥	RAISE EXISTING MANHOLE FRAME AND COVER TO GRADE. SEE SPECIAL PROVISIONS SECTION 630 AND BID ITEM 630.01.	_____ EA

No.	ITEM	
①	INSTALL 36" MACHINE SPIRAL WOUND PVC PIPE LINER. PROVISIONS SECTION 639 BID ITEM 639.01.04	___ LF
②	INSTALL 39" MACHINE SPIRAL WOUND PVC PIPE LINER. SEE SPECIAL PROVISIONS SECTION 639 BID ITEM 639.01.01	___ LF
③	INSTALL 45" MACHINE SPIRAL WOUND PVC PIPE LINER. SEE SPECIAL PROVISIONS SECTION 639 BID ITEM 639.01.02	<u>958.46</u> LF
④	INSTALL 51" MACHINE SPIRAL WOUND PVC PIPE LINER. SEE SPECIAL PROVISIONS SECTION 639 BID ITEM 639.01.03	<u>435.54</u> LF
⑤	CONSTRUCT 60" SEWER MANHOLE PER STD. PLAN SD-1. SEE SPECIAL PROVISIONS SECTION 630 AND BID ITEM 630.06.	___ EA
⑥	RAISE EXISTING MANHOLE FRAME AND COVER TO GRADE. SEE SPECIAL PROVISIONS SECTION 630 AND BID ITEM 630.01.	___ EA

AVOID OVERHEAD POWER
LINE CONTACT
Call
before you
OVERHEAD
1-702-593-6111
NEVADA POWER ENVIRONMENT AND
SAFETY SERVICES DEPARTMENT

MARTIN & MARTIN ASSUMES NO RESPONSIBILITY FOR EXISTING UTILITY LOCATIONS AND ELEVATIONS. THE UTILITIES SHOWN ON THIS DRAWING HAVE BEEN PLOTTED FROM THE BEST AVAILABLE INFORMATION. IT IS, HOWEVER, THE CONTRACTOR'S RESPONSIBILITY TO FIELD VERIFY THE LOCATION AND ELEVATION OF ALL UTILITIES PRIOR TO THE COMMENCEMENT OF ANY CONSTRUCTION. CONTRACTOR TO FIELD VERIFY ALL EXISTING SITE CONDITIONS PRIOR TO CONSTRUCTION. IF A CONFLICT EXISTS BETWEEN WHAT IS SHOWN ON THESE DRAWINGS AND WHAT EXISTS IN THE FIELD, THE CONTRACTOR IS TO NOTIFY THE ARCHITECT OR ENGINEER IMMEDIATELY.

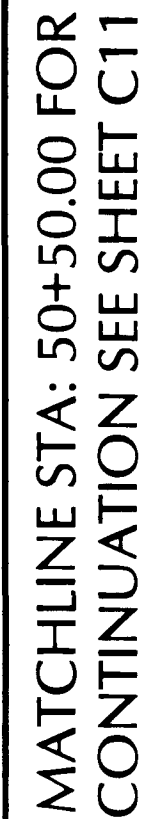

BID# 04.1730.06