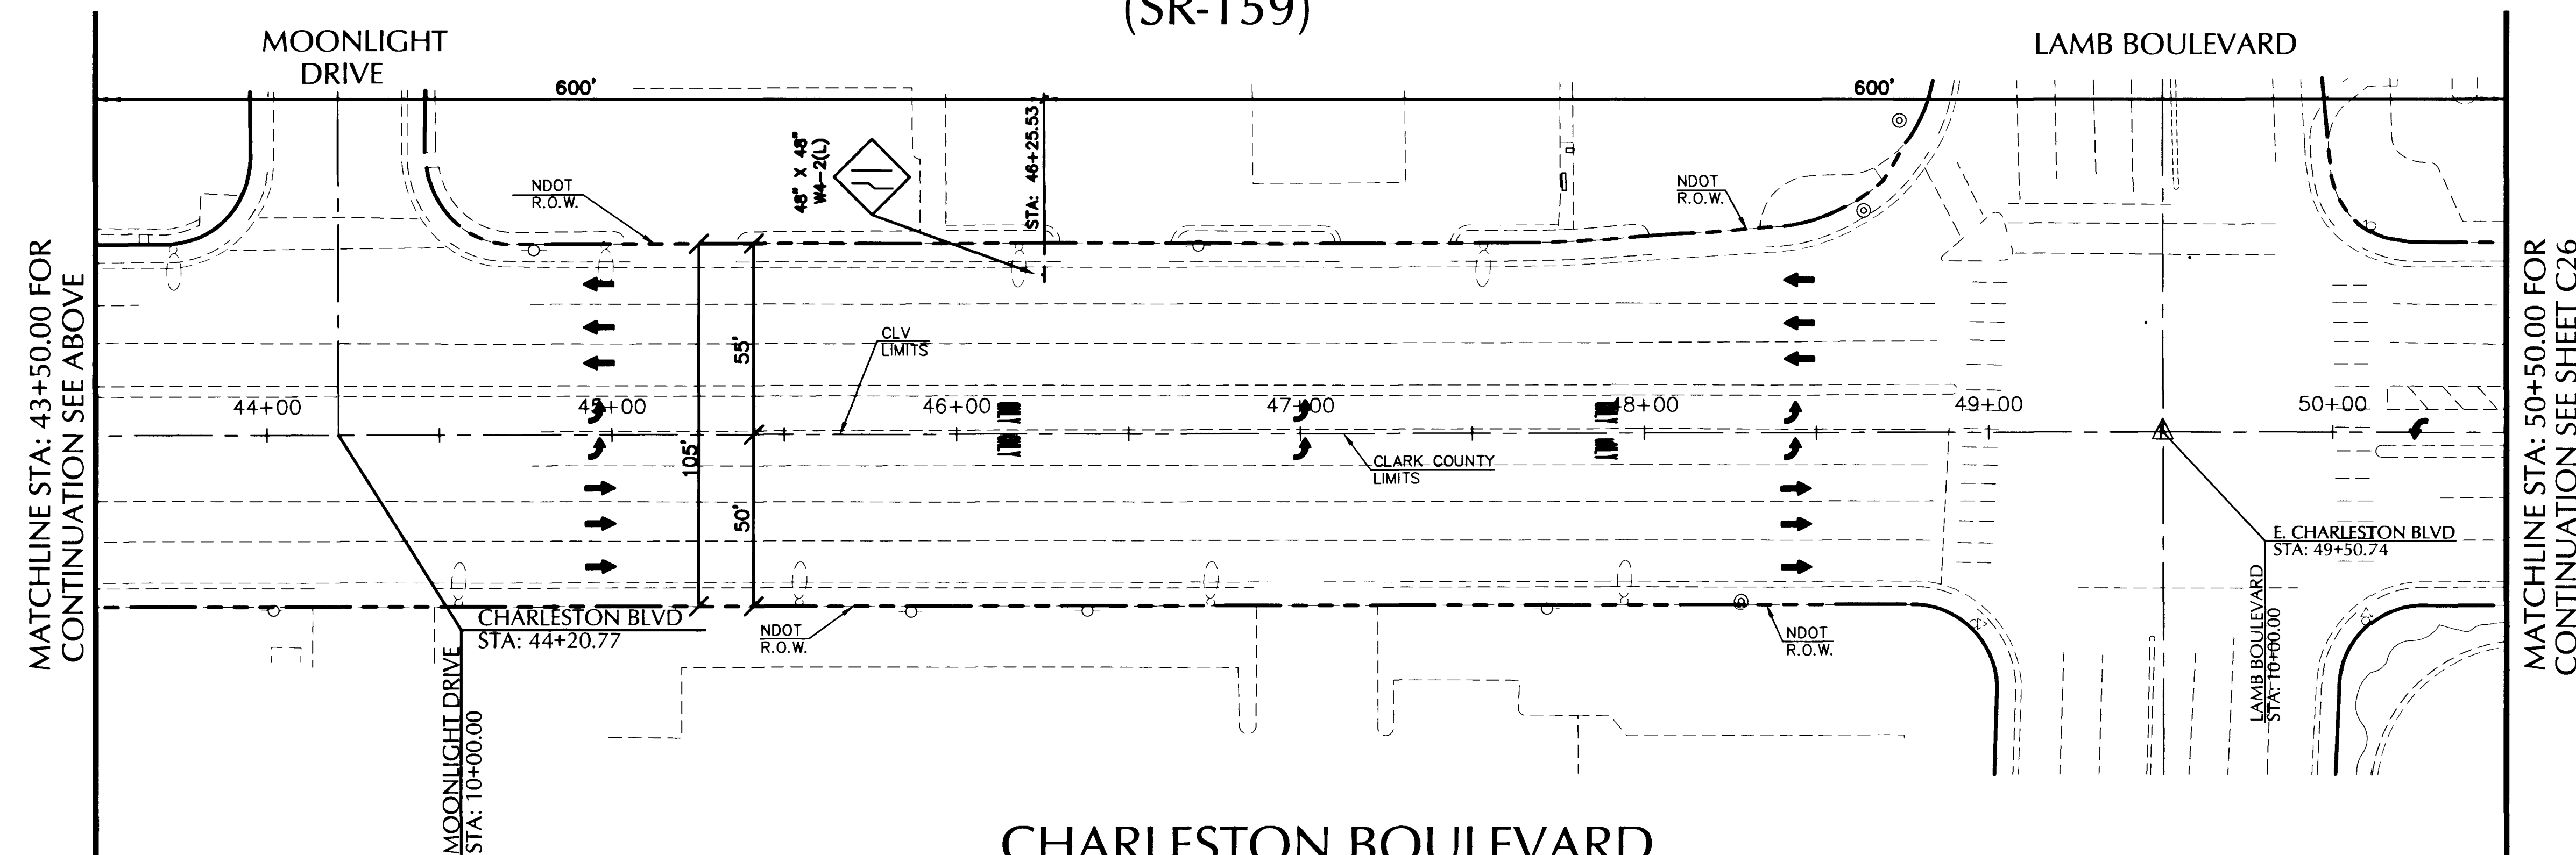
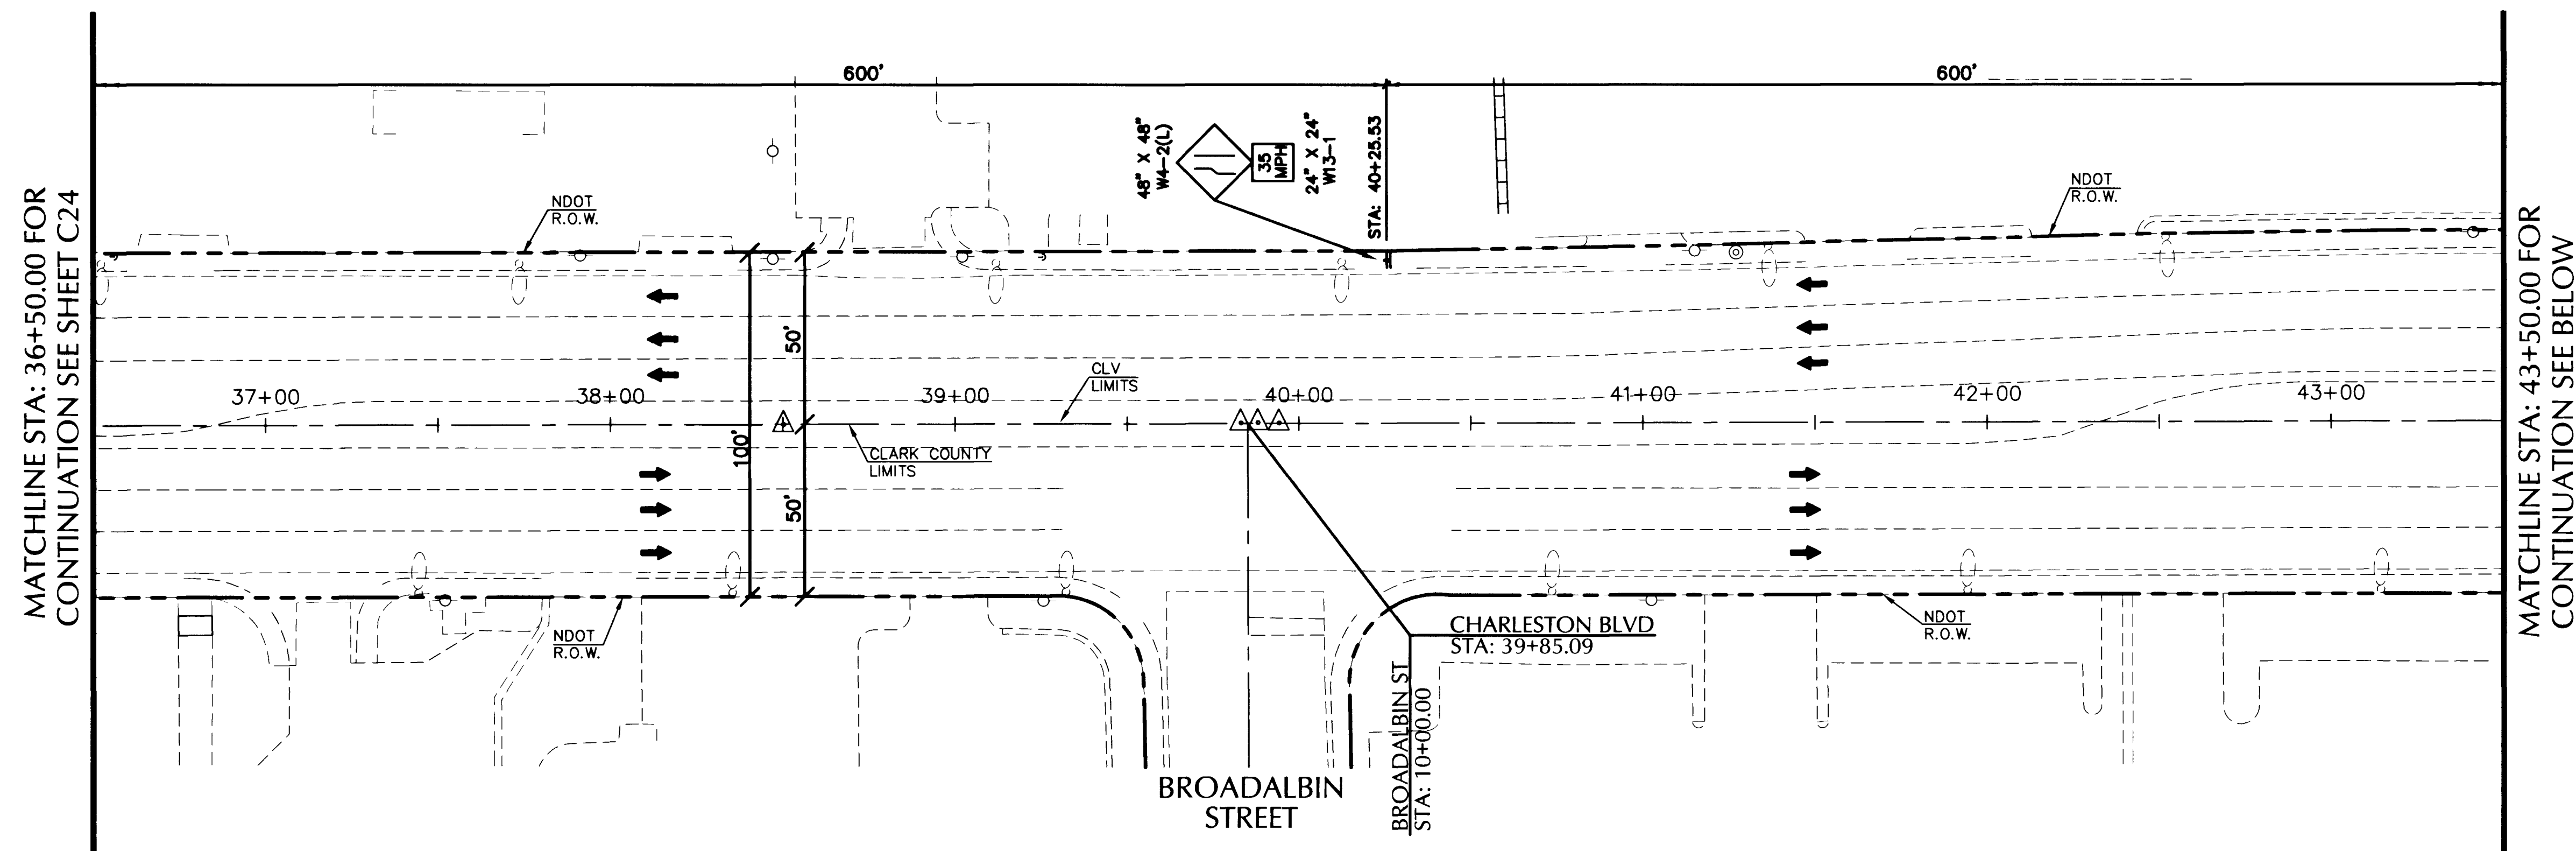


BASIS OF BEARING

N 89°53'41" E BEING THE SOUTH LINE OF SE 1/4, SECTION 31 TO 20S, R 62E, M.D.M., CITY OF LAS VEGAS, CLARK COUNTY NEVADA AS DELINEATED ON THAT CERTAIN RECORD OF SURVEY IN FILE 66 PAGE 52. RECORDED MAY 13, 1993.

BENCHMARK

CITY OF LAS VEGAS DATUM BM CLV 2LV02-32SWS A RIVET AND
SQUARE PLATE IN TOP OF CURB @ NE CORNER OF CHARLESTON &
LAMB. NAVD 88 ELEVATION 534.458 METERS (1753.47 FEET)

LEGEND

- | | |
|---|---|
|  | TRAFFIC CONE, 45' TYP. (UNLESS OTHERWISE NOTED) |
|  | CONSTRUCTION SIGN (AS NOTED) |
|  | DIRECTION OF TRAVEL |
|  | ARROW BOARD (TYPE B) |

CHARLESTON BOULEVARD
(SR-159)

CHARLESTON BOULEVARD
(SR-159)

CHARLESTON BOULEVARD
TYPICAL LANE CLOSURE AND
WORK AREA PLAN
SANDHILL ROAD TO NELLIS BOULEVARD
STA: 36+50.00 TO STA: 50+50.00

sheet
C25
SHEET 25 OF 41
drawing number
307-V841

BID# 04.1730.06