



MATCHLINE STA: 78+50.00 FOR
CONTINUATION SEE SHEET C31

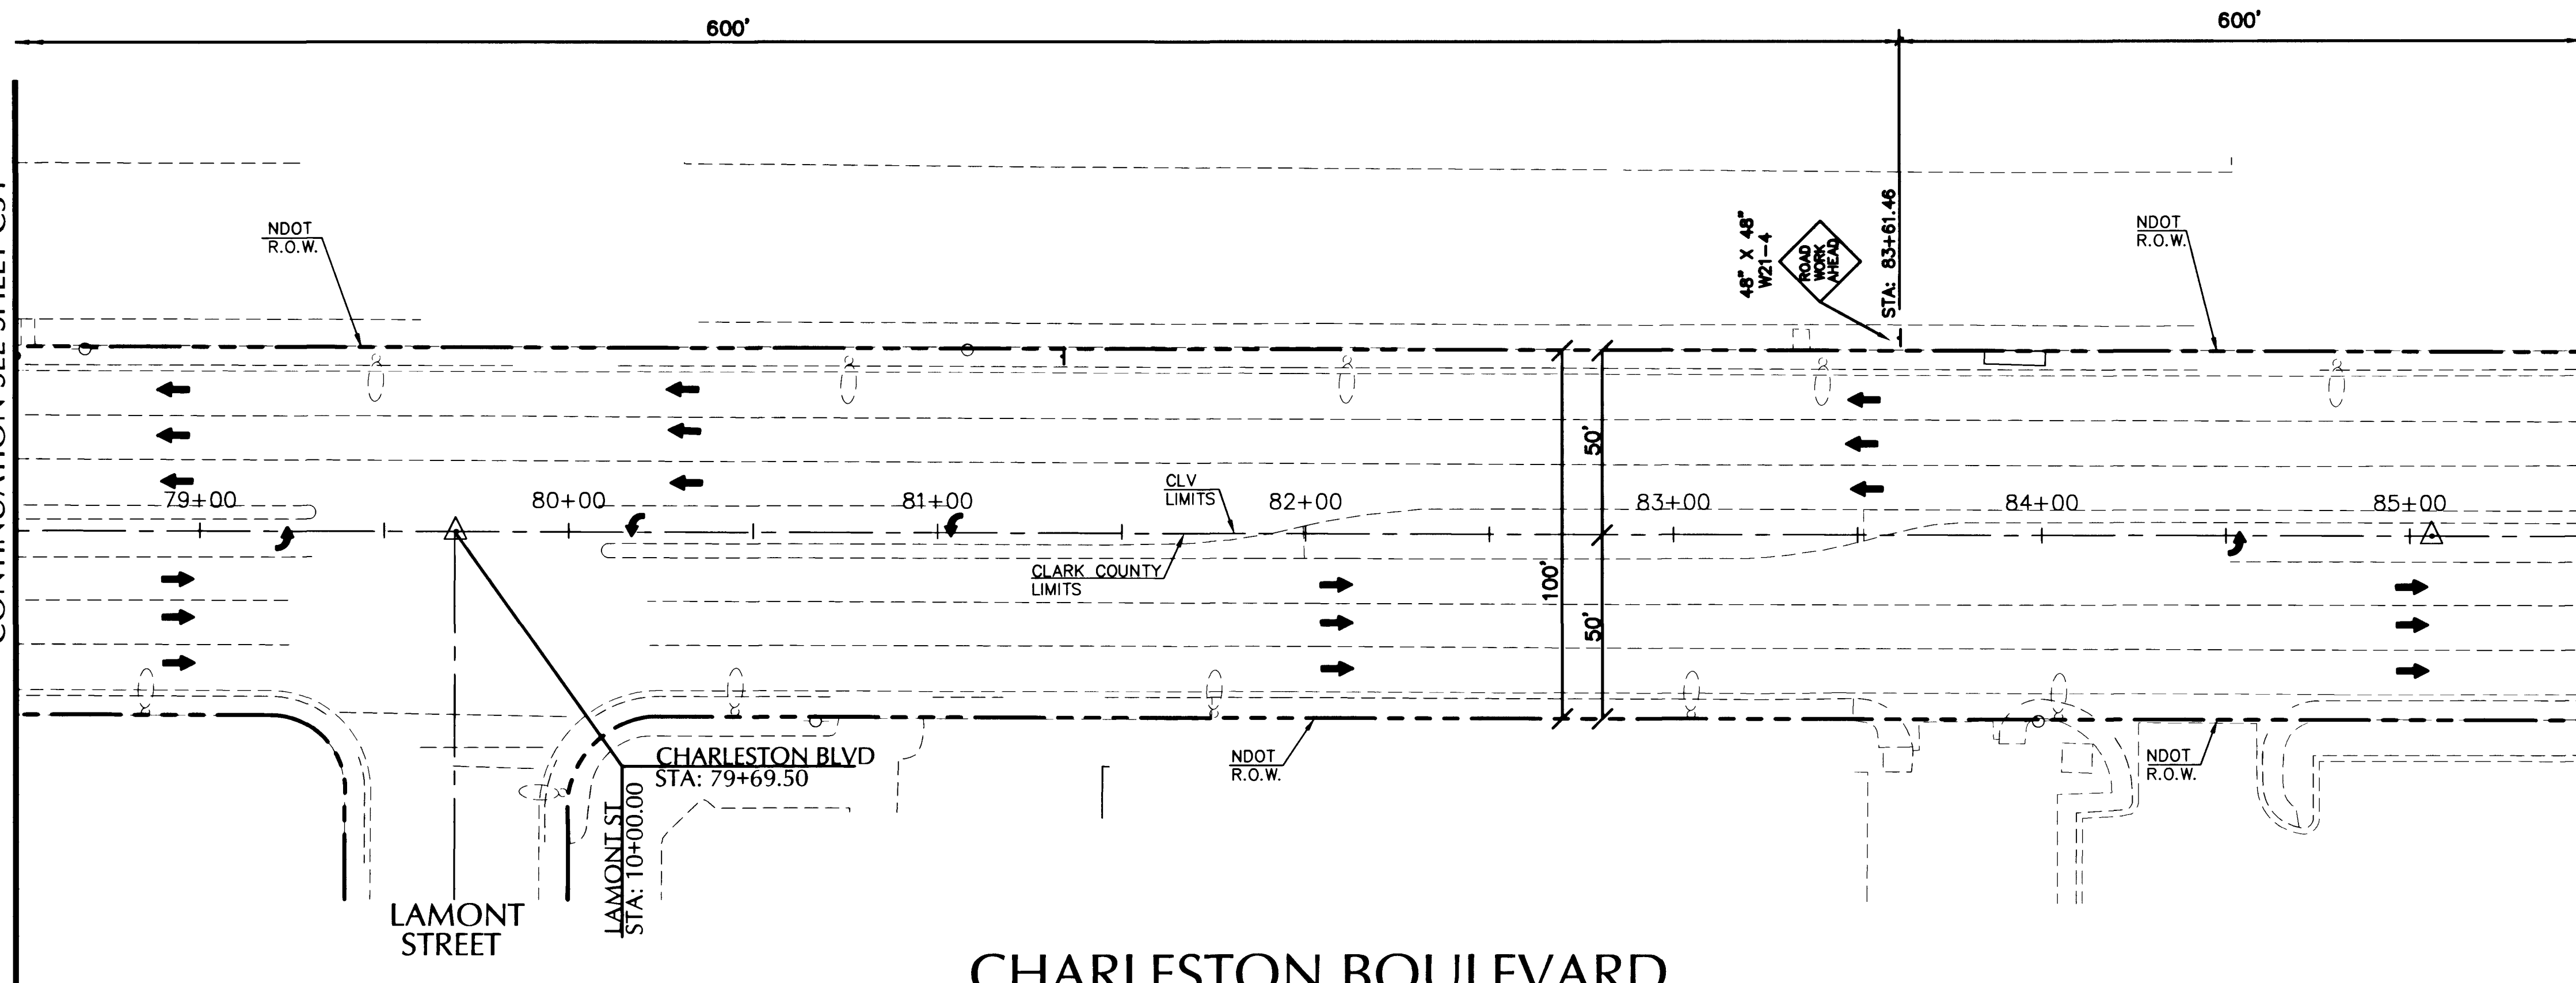


CHARLESTON BOULEVARD
(SR-159)

MATCHLINE STA: 85+50.00 FOR
CONTINUATION SEE ABOVE

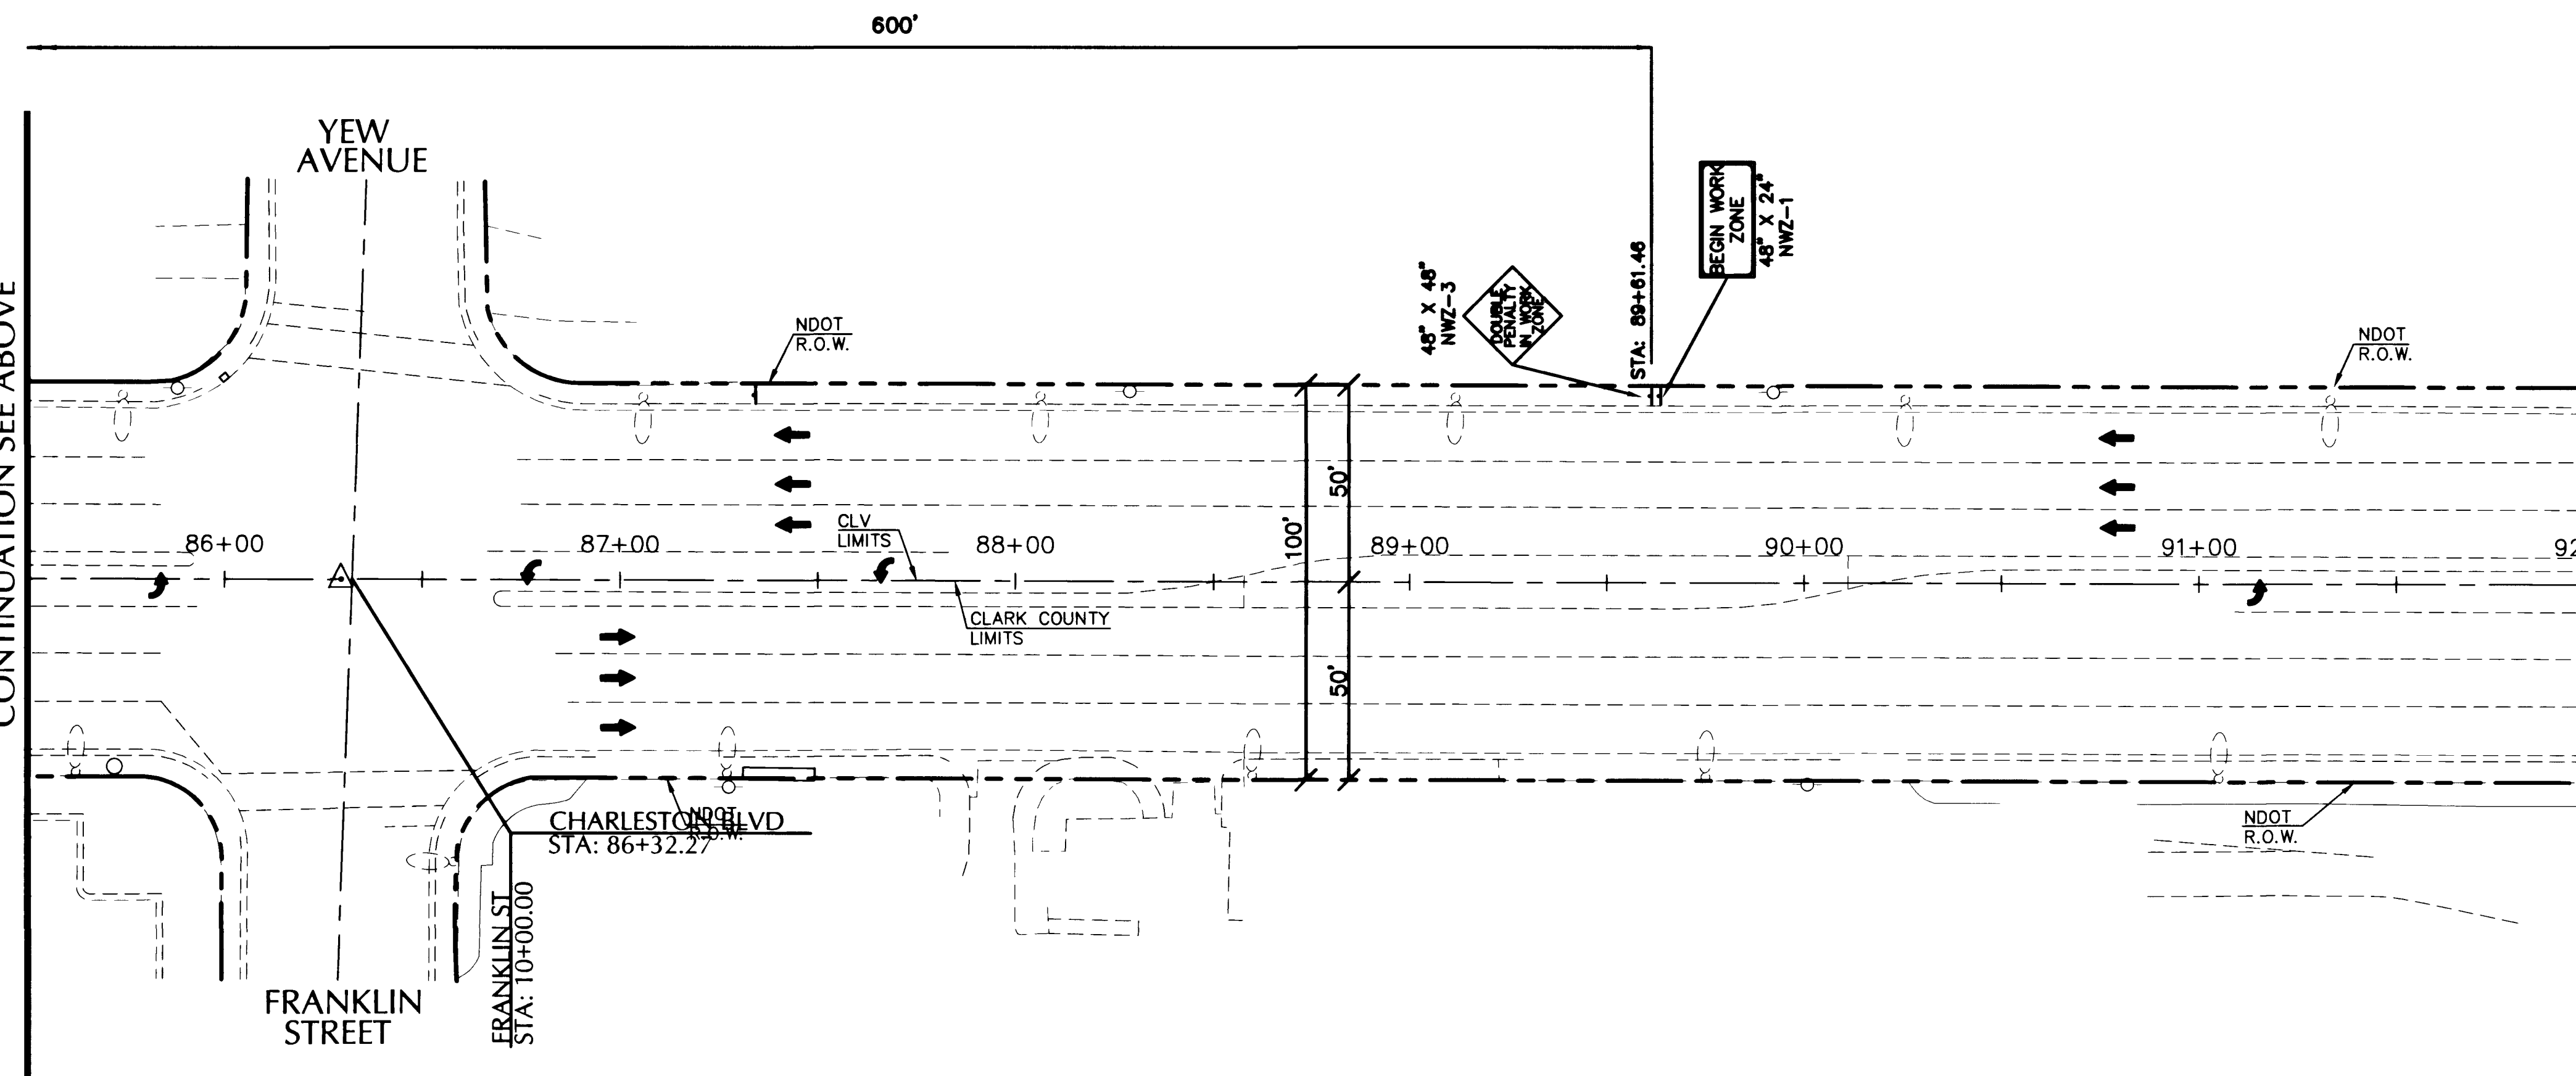

CHARLESTON BOULEVARD
(SR-159)

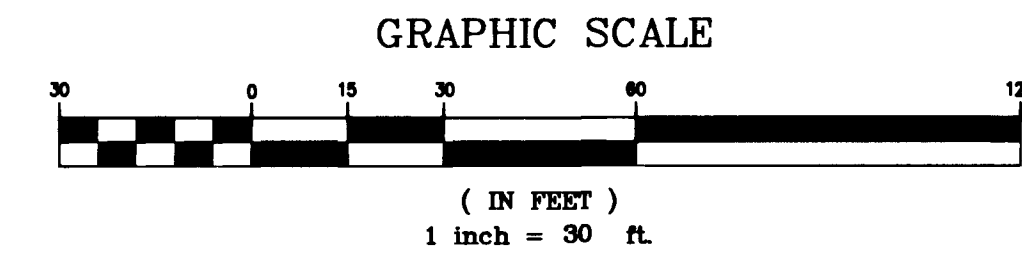

BASIS OF BEARING

N 89°53'41" E BEING THE SOUTH LINE OF SE 1/4, SECTION 31 TO 20S, R 62E, M.D.M., CITY OF LAS VEGAS, CLARK COUNTY NEVADA AS DELINEATED ON THAT CERTAIN RECORD OF SURVEY IN FILE 66 PAGE 52, RECORDED MAY 13, 1993.

BENCHMARK

CITY OF LAS VEGAS DATUM BM CLV 2LV02-32SWS A RIVET AND SQUARE PLATE IN TOP OF CURB @ NE CORNER OF CHARLESTON & LAMB. NAVD 88 ELEVATION 534.458 METERS (1753.47 FEET)

LEGEND

- TRAFFIC CONE, 45' TYP. (UNLESS OTHERWISE NOTED)
- CONSTRUCTION SIGN (AS NOTED)
- DIRECTION OF TRAVEL
- ARROW BOARD (TYPE B)

no	description of revisions	date	name


PROJECT NO. 1939.00

DATE 06-23-03

DRAWN BY JDM

DESIGN BY ARS

CHECKED BY DHM

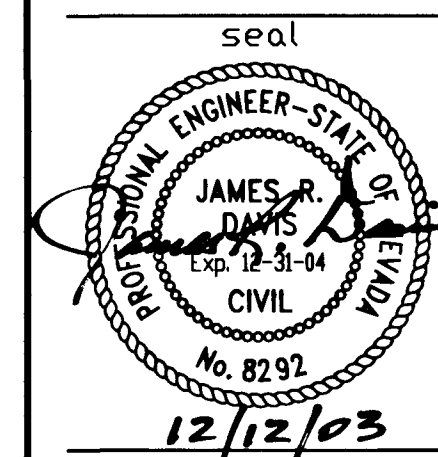

MARTIN & MARTIN
CIVIL ENGINEERS
2101 SOUTH JONES BLVD.
SUITE 120
LAS VEGAS, NEVADA 89146
PHONE (702) 248-8000
FAX (702) 248-8070
E-MAIL: MARTMART@LVCM.COM

CHARLESTON BOULEVARD
TYPICAL LANE CLOSURE AND
WORK AREA PLAN
SANDHILL ROAD TO NELLIS BOULEVARD
STA: 64+50.00 TO STA: 78+50.00

AVOID CUTTING UNDERGROUND
UTILITY LINES. IT'S COSTLY.
Call
before you
Dig—
1-800-227-2600
UNDERGROUND SERVICE ALERT (U.S.A.)

AVOID OVERHEAD POWER
LINE CONTACT
Call
before you
OVERHEAD
1-702-593-6111
NEVADA POWER ENVIRONMENT AND
SAFETY SERVICES DEPARTMENT

MARTIN & MARTIN ASSUMES NO RESPONSIBILITY FOR EXISTING UTILITY LOCATIONS AND ELEVATIONS. THE UTILITIES SHOWN ON THIS DRAWING HAVE BEEN PLOTTED FROM THE BEST AVAILABLE INFORMATION. IT IS, HOWEVER, THE CONTRACTOR'S RESPONSIBILITY TO FIELD VERIFY THE LOCATION AND ELEVATION OF ALL UTILITIES PRIOR TO THE COMMENCEMENT OF ANY CONSTRUCTION. CONTRACTOR TO FIELD VERIFY ALL EXISTING SITE CONDITIONS PRIOR TO CONSTRUCTION. IF A CONFLICT EXISTS BETWEEN WHAT IS SHOWN ON THESE DRAWINGS AND WHAT EXISTS IN THE FIELD, THE CONTRACTOR IS TO NOTIFY THE ARCHITECT OR ENGINEER IMMEDIATELY.

sheet
C32
SHEET 32 OF 45
drawing number
307-V841

BID# 04.1730.06