
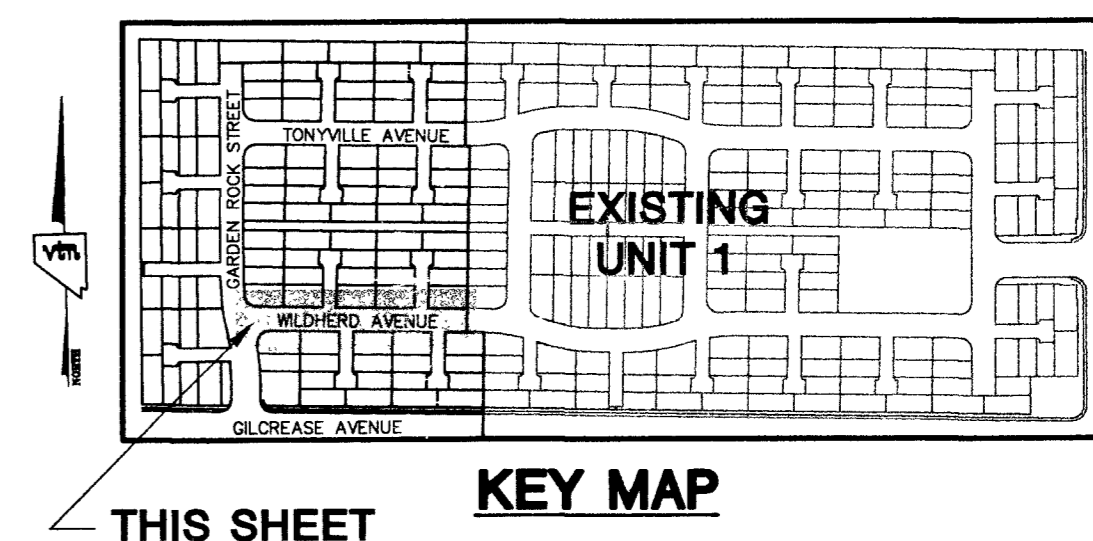
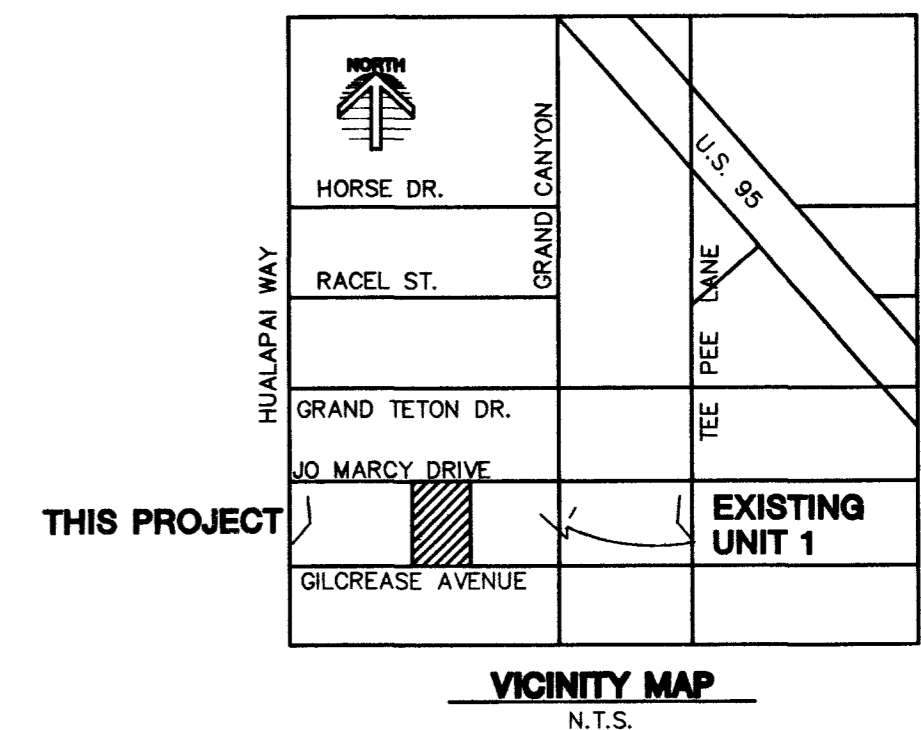




**PROJECT BENCHMARK**  
 PROJECT DATUM: NORTH AMERICAN VERTICAL DATUM OF 1988 (NAVD88)  
 CITY OF LAS VEGAS BENCHMARK: 00C017N6  
 ELEVATION: 799.0857 METERS (2,621.67 FEET)  
 RIVET AND SQUARE ALUMINUM PLATE IN TOP CENTER OF HEADWALL ON THE WEST SIDE OF U.S. 95 NEAR MILE MARKER 90.15.

**BASIS OF BEARING:**  
 SOUTH 89°10'24" EAST - BEING THE SOUTH LINE OF THE NORTHWEST QUARTER (NW 1/4) OF THE NORTHEAST QUARTER (NE 1/4) OF SECTION 18, TOWNSHIP 19 SOUTH, RANGE 60 EAST, M.D.W., CLARK COUNTY, NEVADA AS SHOWN BY THAT RECORD OF SURVEY ON FILE IN THE OFFICE OF THE COUNTY RECORDER, CLARK COUNTY, NEVADA, IN FILE 114 OF SURVEYS, AT PAGE 57.

**NOTE:**  
 ALL STREETS ARE PRIVATE UNLESS OTHERWISE NOTED.  
 ALL PRIVATE STREETS AND DRIVES ARE P.U.E., PUBLIC SEWER EASEMENTS, AND PUBLIC DRAINAGE EASEMENTS TO BE PRIVATELY MAINTAINED BY HOA.

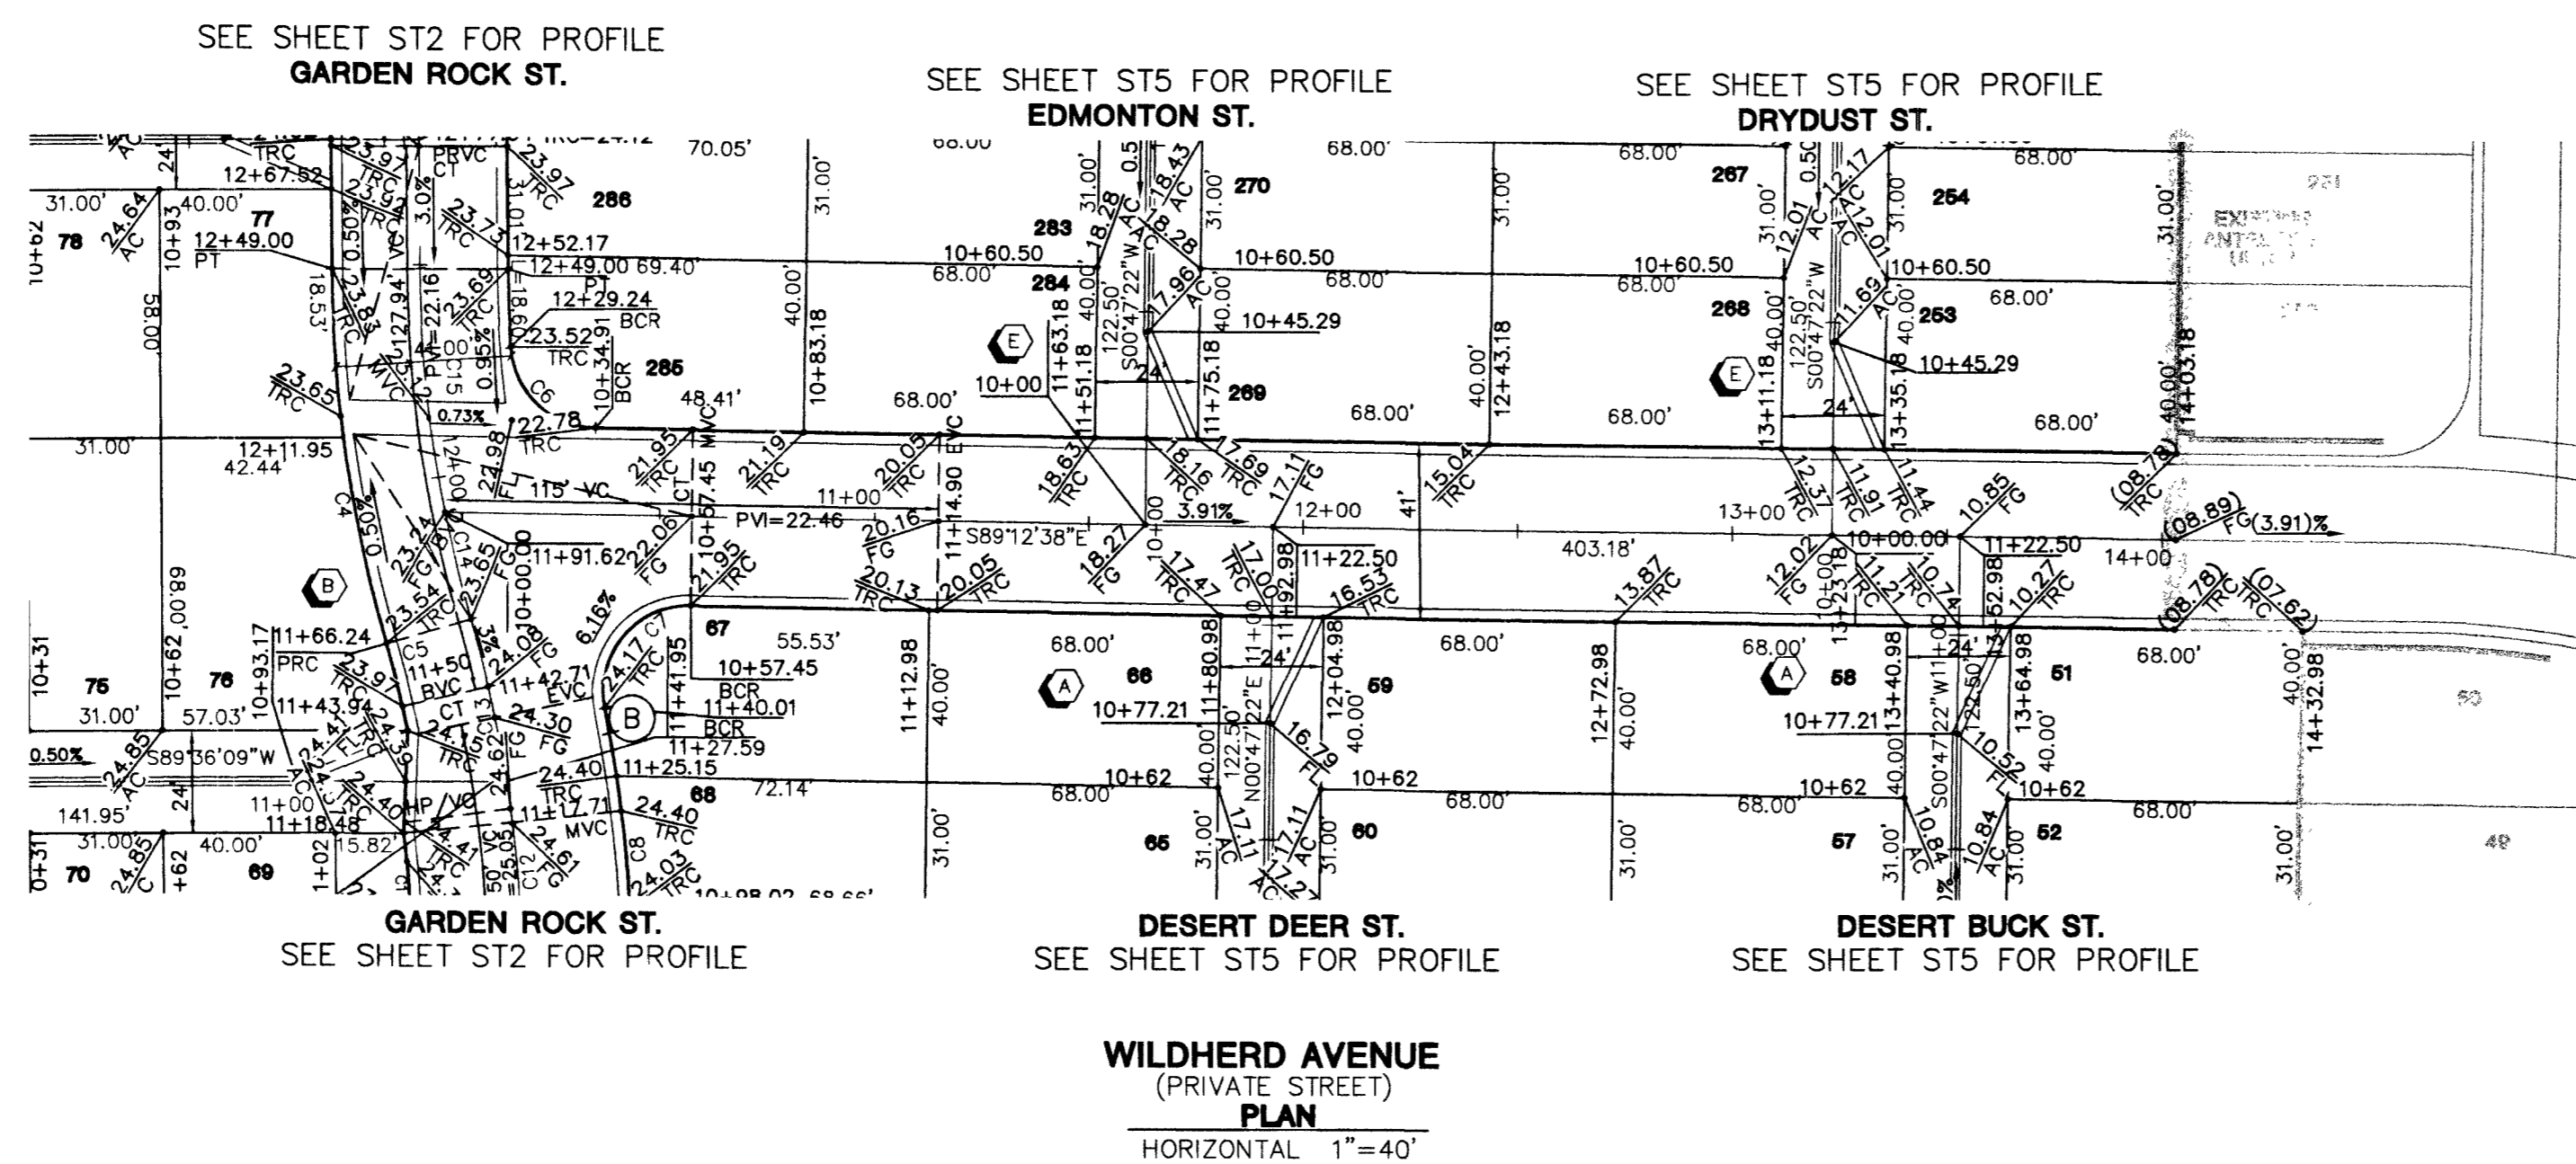

CURVE	LENGTH	RADIUS	DELTA	TANGENT
C6	29.67	20.00	85°00'03"	18.33
C7	35.60	20.00	101°59'03"	24.69

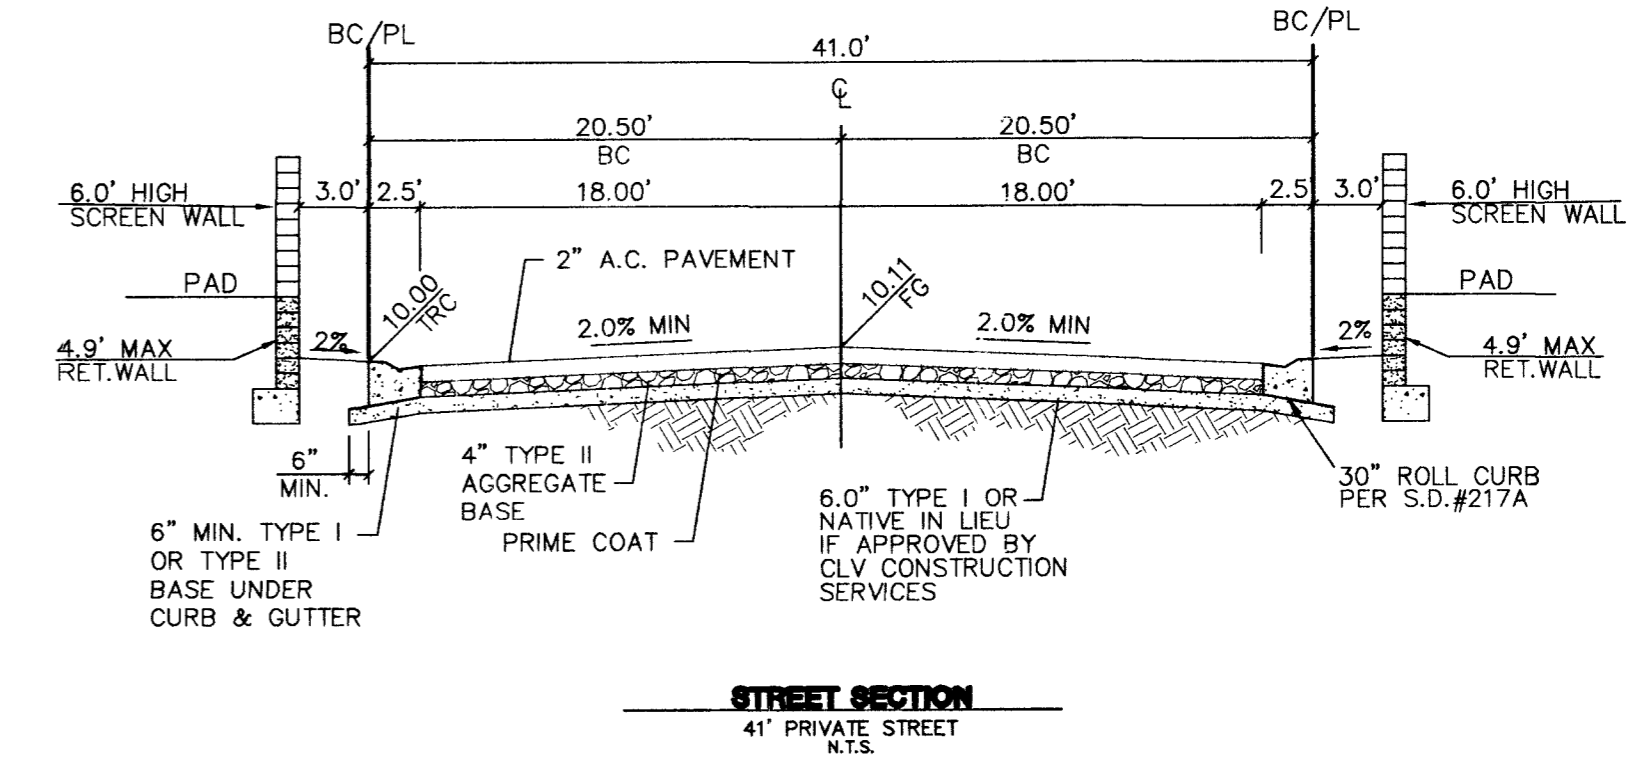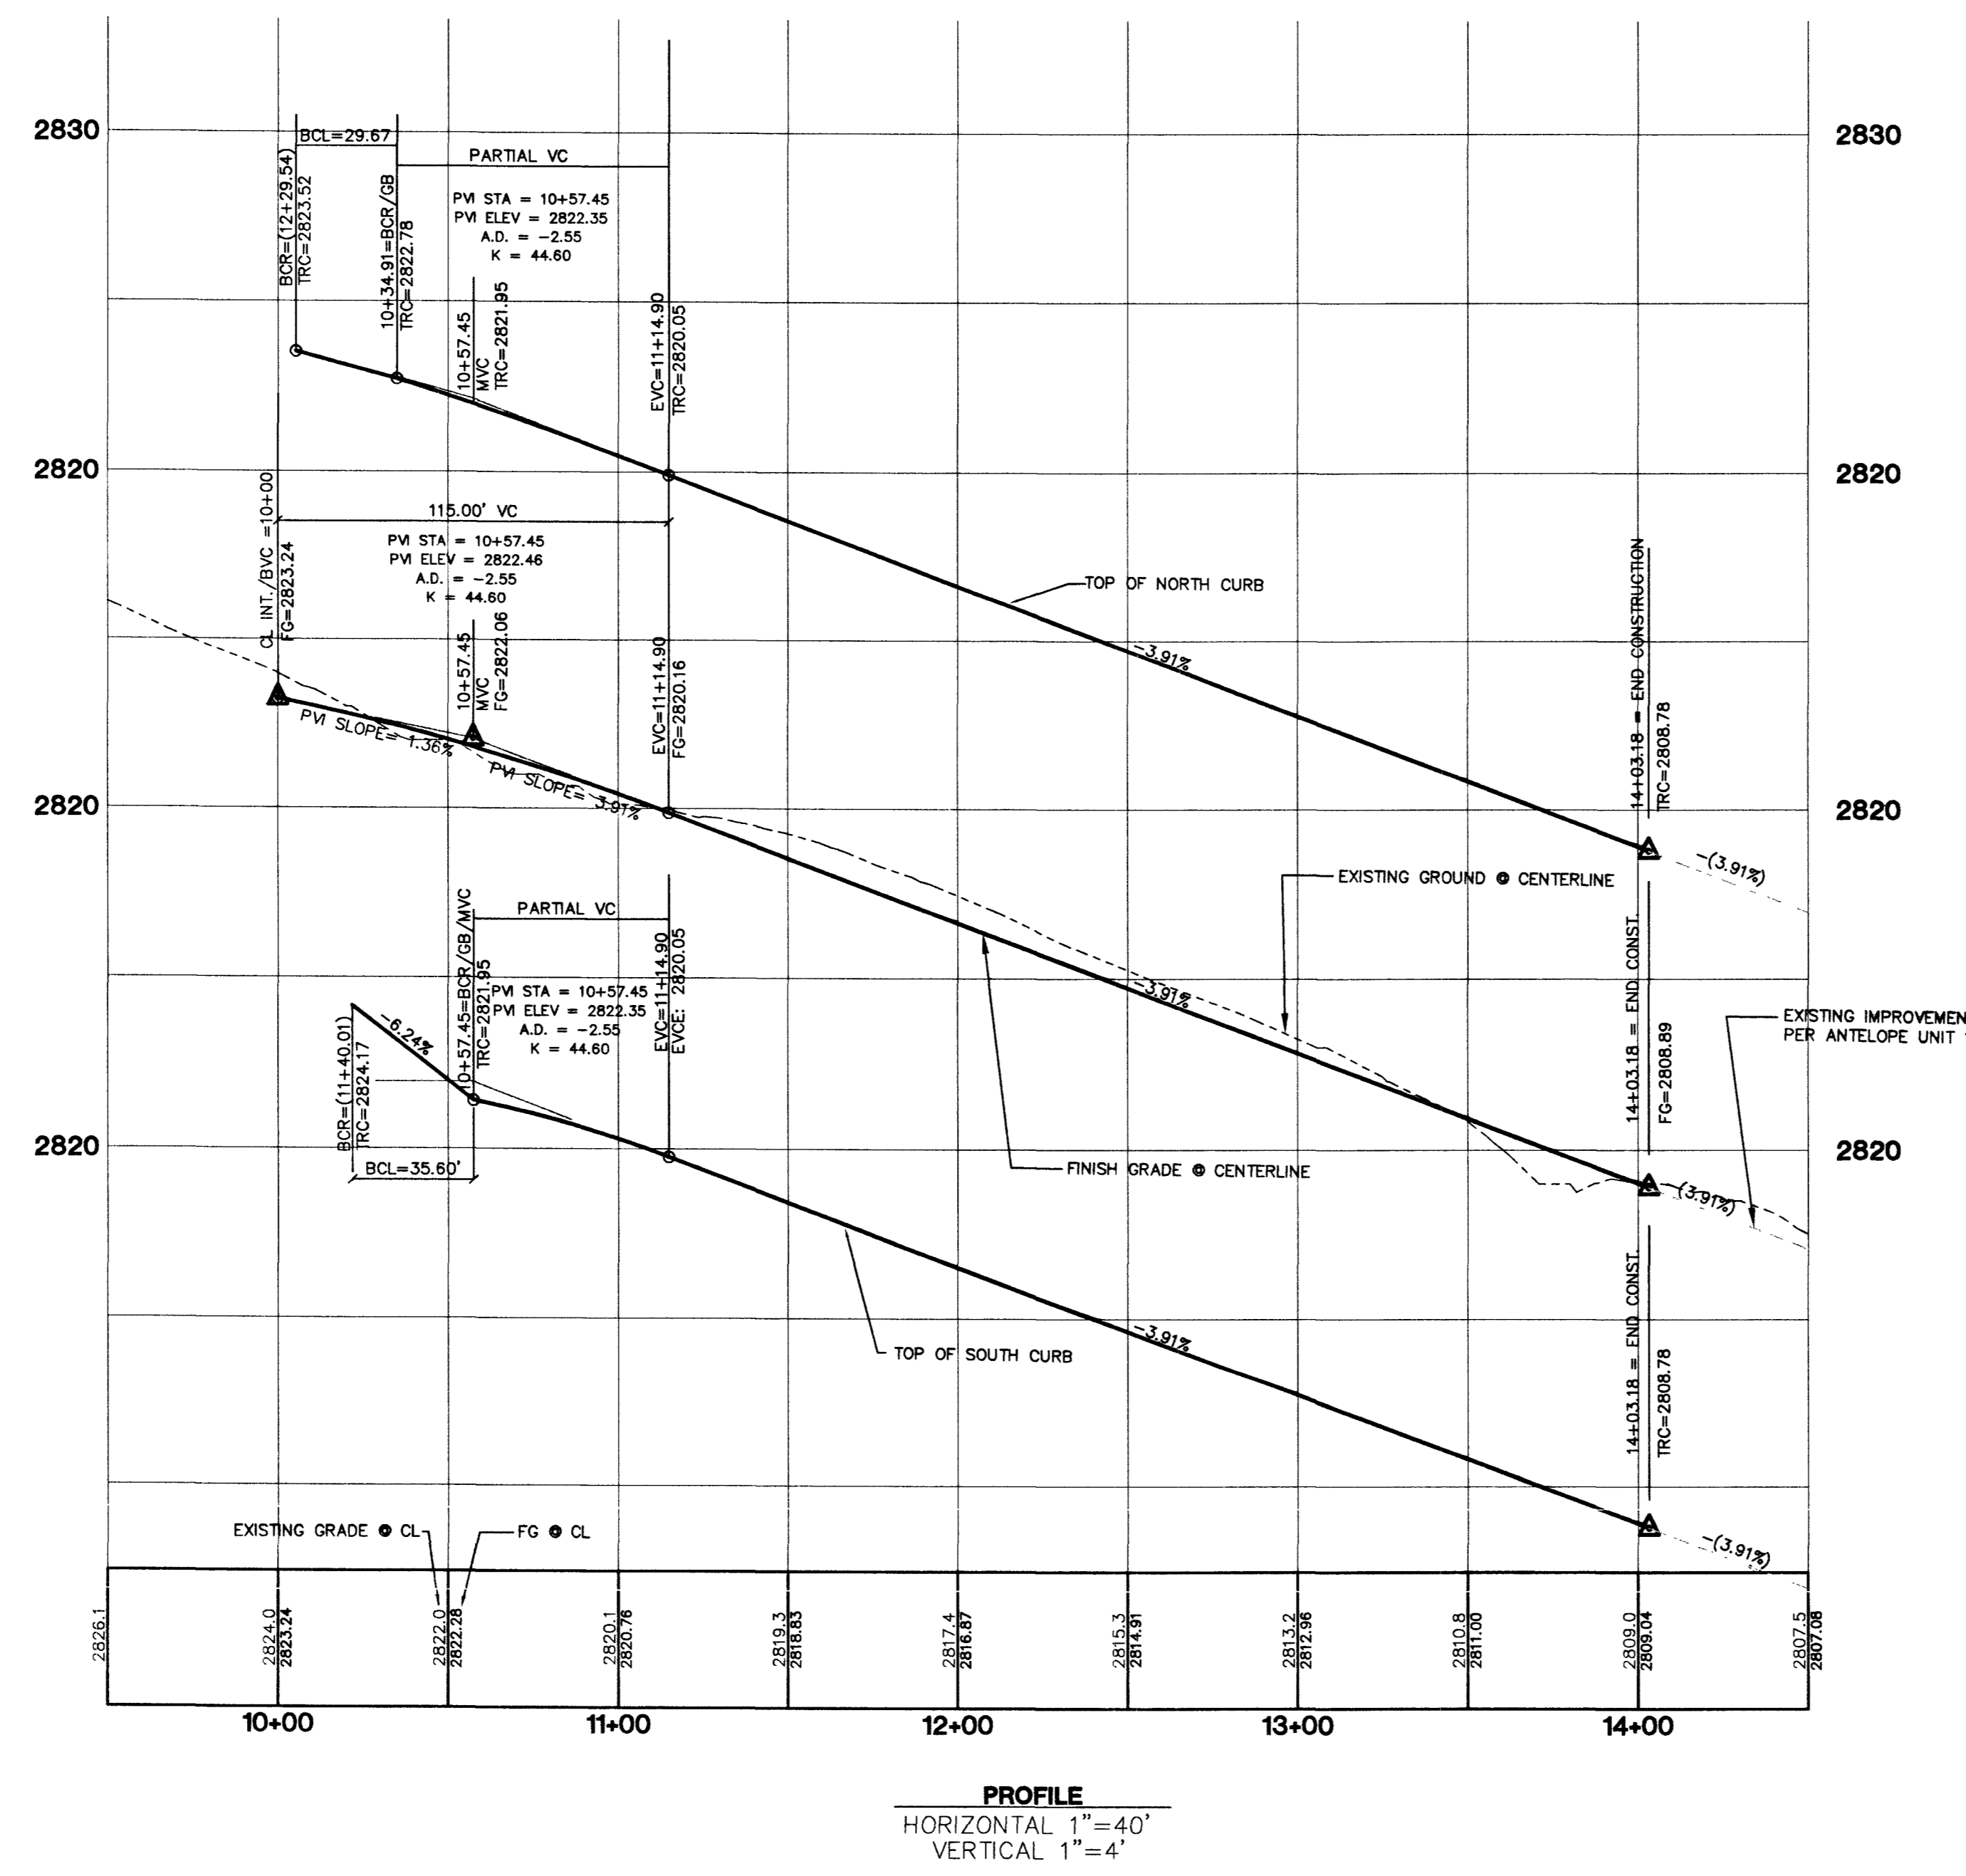

<b>GREYSTONE HOMES</b>		<b>CITY OF LAS VEGAS, NEVADA</b>											
3785 E. SUNSET #81 LAS VEGAS, NEVADA 89120		2727 SOUTH RAINBOW BOULEVARD LAS VEGAS, NEVADA 89146-5148 PH. (702) 873-7550 FAX (702) 362-2597											
<b>STREET PLAN &amp; PROFILE</b>		<b>WILDBERD AVENUE</b>											
<b>ANTelope UNIT 2</b>		<table border="1"> <tr> <td>DRAWN BY:</td> <td>AUG. 2003</td> </tr> <tr> <td>DESIGNED BY:</td> <td>AUG. 2003</td> </tr> <tr> <td>CHECKED BY:</td> <td>AUG. 2003</td> </tr> <tr> <td>PROJECT NO.:</td> <td>6.888-2</td> </tr> <tr> <td>SCALE:</td> <td>1"=40' HORIZ. 1"=4' VERT.</td> </tr> </table>		DRAWN BY:	AUG. 2003	DESIGNED BY:	AUG. 2003	CHECKED BY:	AUG. 2003	PROJECT NO.:	6.888-2	SCALE:	1"=40' HORIZ. 1"=4' VERT.
DRAWN BY:	AUG. 2003												
DESIGNED BY:	AUG. 2003												
CHECKED BY:	AUG. 2003												
PROJECT NO.:	6.888-2												
SCALE:	1"=40' HORIZ. 1"=4' VERT.												
		<table border="1"> <tr> <td>EXPIRES</td> <td>06-30-04</td> </tr> <tr> <td>SHEET</td> <td>ST4</td> </tr> <tr> <td>13 OF 25 SHEETS</td> <td></td> </tr> <tr> <td>DRAWING NO.</td> <td>1074701-2</td> </tr> </table>		EXPIRES	06-30-04	SHEET	ST4	13 OF 25 SHEETS		DRAWING NO.	1074701-2		
EXPIRES	06-30-04												
SHEET	ST4												
13 OF 25 SHEETS													
DRAWING NO.	1074701-2												

Call before you Dig  
 1-800-227-2600

Call before you OVERHEAD  
 1-702-593-6111

6402