

CLARK COUNTY FIRE DEPARTMENT GENERAL NOTES

- 1. ALL WORK SHALL BE DONE IN STRICT ACCORDANCE WITH THE 1997 EDITION OF THE UNIFORM FIRE CODE, AND THE 1995 EDITION OF NATIONAL FIRE PROTECTION ASSOCIATION PAMPHLET #2...

FIRE HYDRANT INSTALLATION

FIRE HYDRANT(S) TO BE INSTALLED IN ACCORDANCE WITH THE UDACS STANDARD PLATE NO. 7

LAS VEGAS VALLEY WATER DISTRICT STANDARD NOTES

LVWVD PROJECT # 28021

- 1. NO WORK SHALL BEGIN UNTIL THE WATER PLANS HAVE BEEN RELEASED FOR CONSTRUCTION BY THE LVWVD. FOLLOWING WATER PLAN APPROVAL, 48 HOUR NOTICE SHALL BE GIVEN TO THE LVWVD COMMUNICATION SUPPORT CENTER (258-7171) PRIOR TO THE START OF CONSTRUCTION...

CLARK COUNTY SANITATION GENERAL NOTES

- 1. ALL CONSTRUCTION AND MATERIALS SHALL BE IN ACCORDANCE WITH THE LATEST EDITION OF THE DESIGN & CONSTRUCTION STANDARDS FOR WASTEWATER COLLECTION SYSTEMS AND THE UNIFORM STANDARD SPECIFICATIONS FOR PUBLIC WORKS' CONSTRUCTION OFF-SITE IMPROVEMENTS, CLARK COUNTY AREA, NEVADA...

GENERAL GRADING NOTES

- 1. ALL ELEVATIONS SHOWN HEREON WITHIN LANDSCAPED AREAS ARE FINAL FINISH GRADES AND DO NOT ALLOW FOR THE ADDITION OF LANDSCAPING MATERIALS ATOP THESE ROUGH GRADES...

DEPT. OF DEVELOPMENT SERVICES CIVIL ENGINEERING DIVISION NOTES


- 1. INSPECTIONS ARE REQUIRED. CALL 24 HOURS IN ADVANCE, 455-4610. YOUR PERMIT, APPROVED PLANS, AND BARRICADE PLANS FOR THIS WORK MUST BE ON THE JOB SITE AT ALL TIMES.

GENERAL NOTES FOR CLARK COUNTY

- 1. ALL ELEVATIONS SHOWN HEREON WITHIN LANDSCAPED AREAS ARE FINAL FINISH GRADES AND DO NOT ALLOW FOR THE ADDITION OF LANDSCAPING MATERIALS ATOP THESE ROUGH GRADES...

These plans and the design criteria contained within these plans are based upon the information presently known by the engineer and intended solely as a general guideline for construction. All construction shall be in conformance with all applicable local, state and federal statutes, laws, codes, regulations and ordinances...

APPROVED FOR CONSTRUCTION [Signature] 6/04/08 DATE LAS VEGAS VALLEY WATER DISTRICT

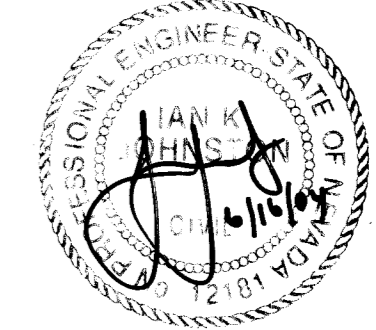

Vertical sidebar containing project information: SHEET 2003, DESIGNED BY: BEH, CHECKED BY: MK, PROJECT NO: 6502, SCALE: N/A, HORIZ. VERT. N/A, DRAWING NO. HTE# 04-15163, and logos for D & S DEVELOPMENT and CONOUGH/CRAIG.