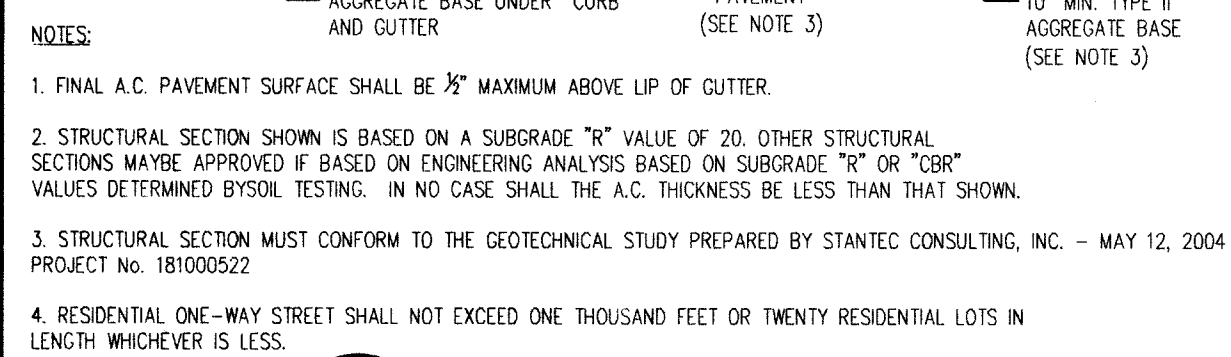
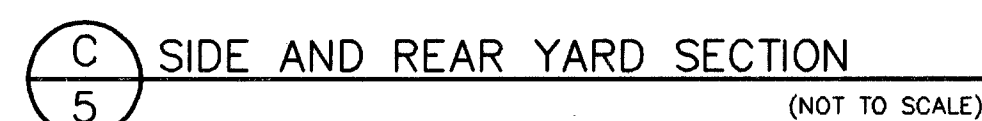
[illegible]

DATE : MARCH 10, 2004

PM : K. WITWER

DRAWN BY :

DESIGNED BY :

CHECKED BY :

DADA CHECKED :

JOB NO. : 004.002

SCALE :

Triton
Engineering

Office: (702) 254-1111
Fax: (702) 254-3111
www.tritoneng.com


Corvington Cross Drive
70
gas, Nevada 89144



SIGNATURE HOMES

BRADLEY / RACEL

GRADING DETAILS

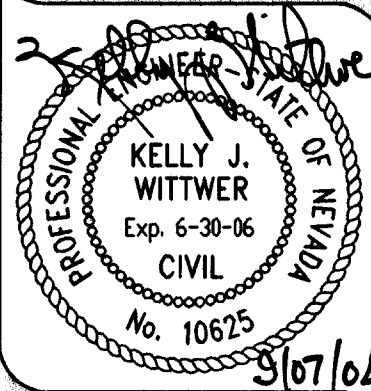

SHEET **5** OF 13
C.L.V. DWG.#
7416