

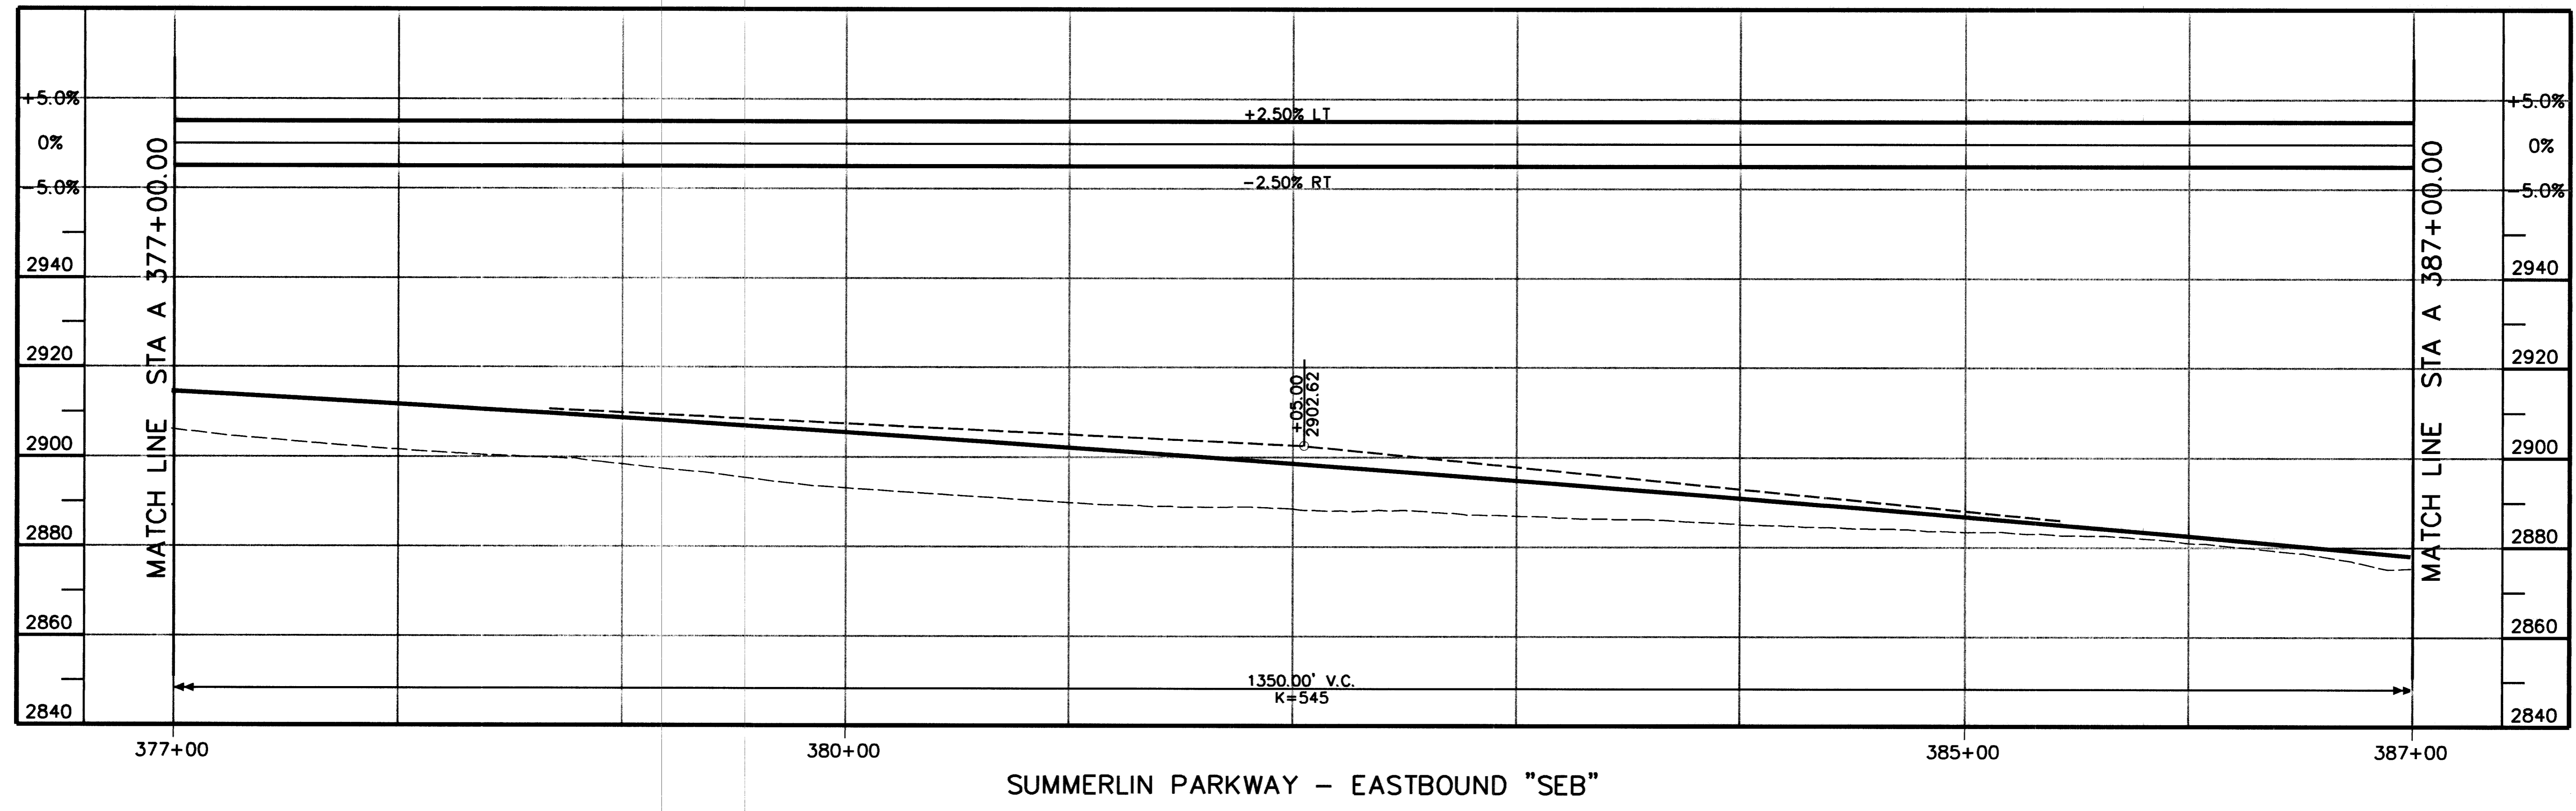


p0010497  
09/29/2004 02:13:00 PM L:\projects\645545\design\Construction\1545-p03.sht

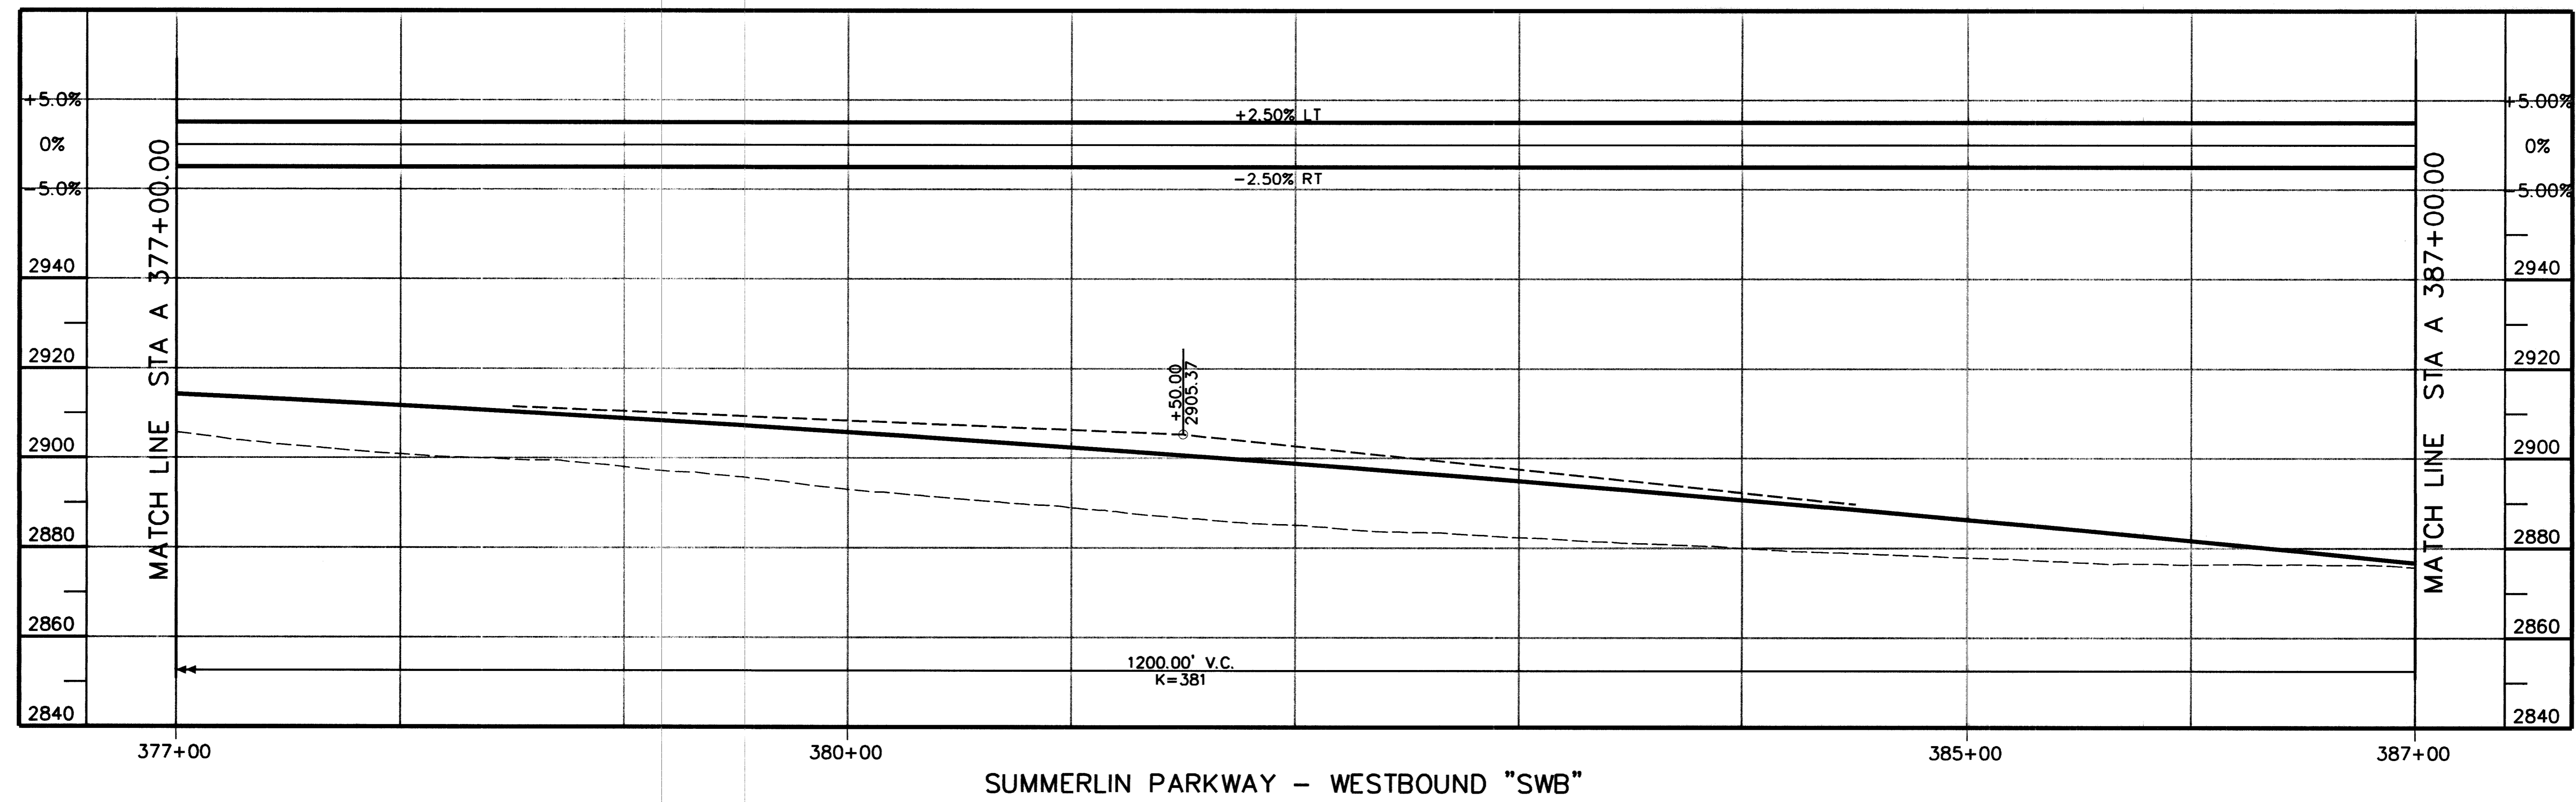

REVISIONS	
No.	Date

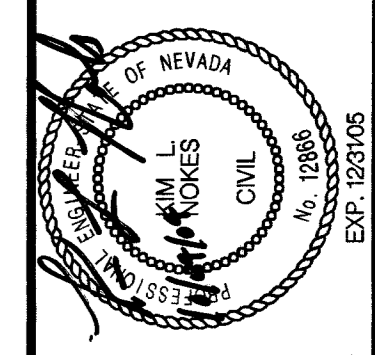

DESIGNED: PLC  
DRAWN: PLC  
CHECKED: KLN  
JOB NO: PTC-645545  
HORIZ: 1" = 40'  
VERT: 1" = 20'  
DATE: 10-01-04

**CITY OF LAS VEGAS, NEVADA**  
DEPARTMENT OF PUBLIC WORKS  
400 E. STEWART ST., LAS VEGAS, NV 89101  
(702) 228-6272

**PARSONS**  
840 GREER DRIVE, STE. 340, LAS VEGAS, NV 89119  
(702) 335-2116 FAX (702) 435-8412

PROJECT: ANASAZI DRIVE OVERPASS  
BID NO. 04.1730.05

DESCRIPTION: SUMMERLIN PARKWAY EB & WB  
PROFILE AND SUPERELEVATION

DRAWING NO.  
107V3690

SHEET  
**P-3**  
39 OF 126

74801