
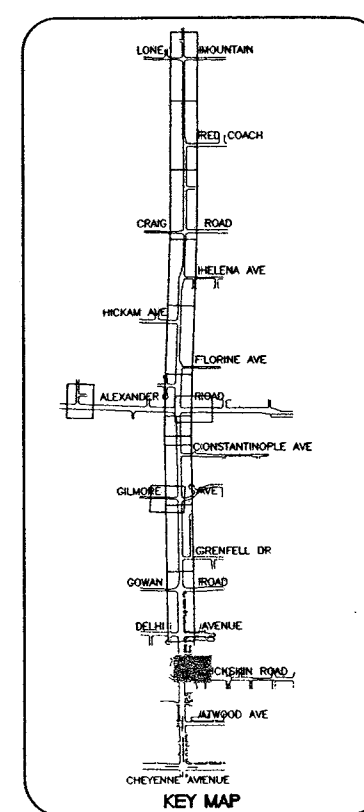
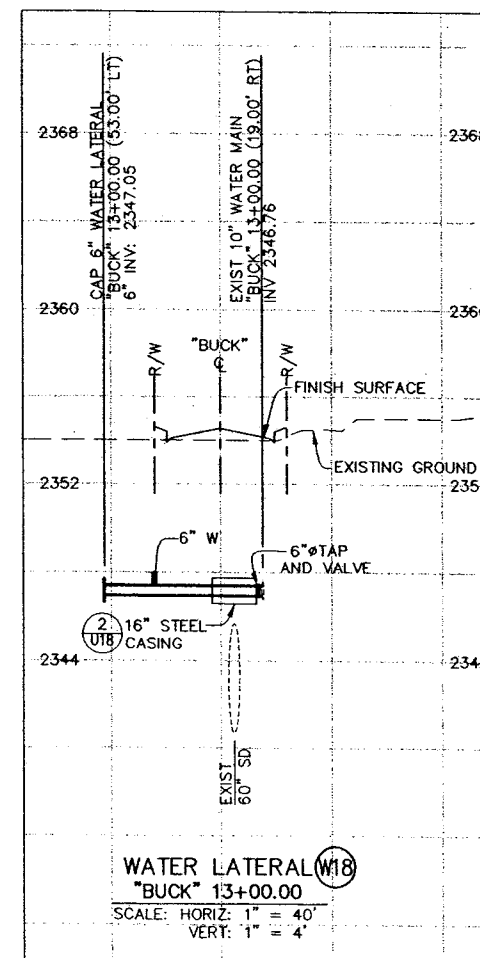
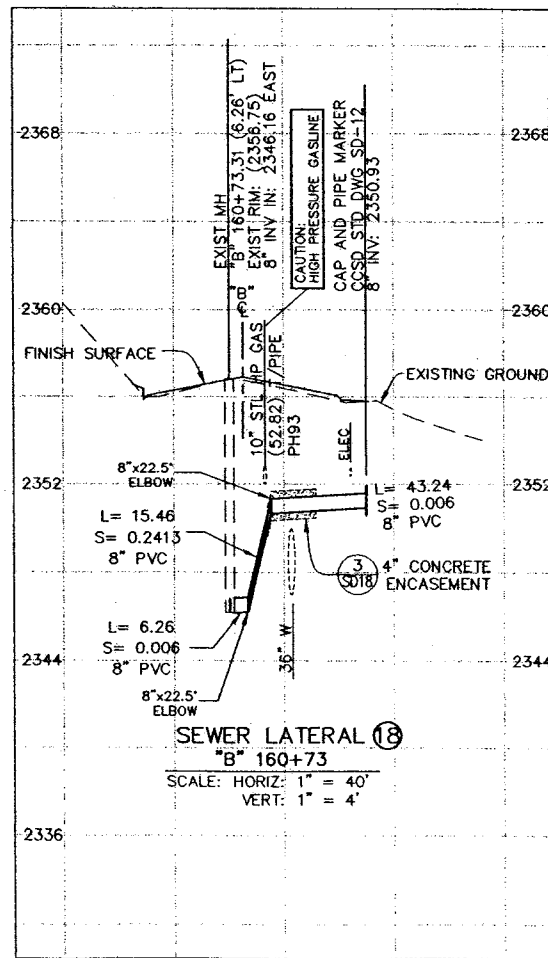


75990

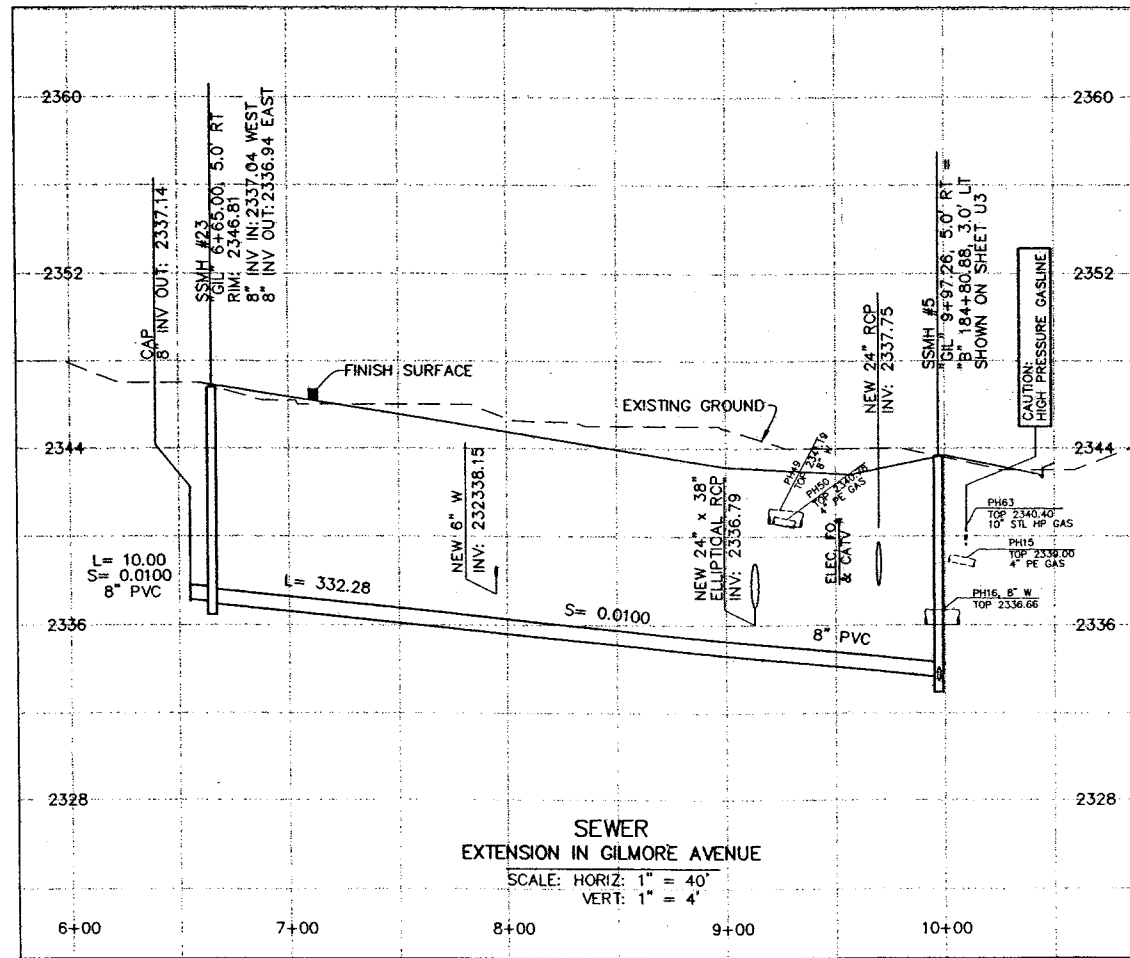

Call before you Dig.
1-800-227-2600
UNDERGROUND SERVICE (USA)

CALL BEFORE YOU DIG
1-702-593-8111

SEAL
BRADFORD G. ROCKWELL
CIVIL
No. 14253
2-18-03
SHEET
U13
69 OF 93 SHEETS
DRAWING NO.
107-V3593

SHEET
BUFFALO DRIVE/BUCKSKIN ROAD
UTILITY PLAN AND PROFILE
TITLE
BUFFALO DRIVE
CHEYENNE TO LONE MOUNTAIN

DEPARTMENT OF PUBLIC WORKS
LAS VEGAS
LAS VEGAS, NEVADA, NV 89101
(702) 228-6276
G.C. WALLACE, INC.
Engineers/Planners/Surveyors
1555 SOUTH RAINBOW BLVD., LAS VEGAS, NEVADA 89146
(702) 804-2000

APPROVED FOR CONSTRUCTION
DATE
LAS VEGAS VALLEY WATER DISTRICT

CCSD & UDACS STANDARD DRAWING REFERENCE
SHOWN ON SHEET G3
INDICATES LATERAL OR RELOCATION NUMBER
SEE SHEETS U14, U15, U16, AND U17

CONSTRUCTION NOTES
40. CONSTRUCT STD ECCENTRIC MH; DIA=48"
41. CONSTRUCT 8" PVC SEWER
42. INSTALL FIRE HYDRANT
43. CONSTRUCT MH OVER EXISTING PIPE
44. CONSTRUCT 6" PVC SEWER LATERAL
45. CONSTRUCT 6" WATER LATERAL
46. CONSTRUCT 8" WATER LATERAL
47. CONSTRUCT 8"x6" TAPPING SLEEVE
48. CONSTRUCT 8"x8" TAPPING SLEEVE
49. REMOVE EXISTING SEWER
50. CONSTRUCT 12"x6" TAPPING SLEEVE