



# CRAIG ROAD - SID 1470

## Buffalo Drive to US 95 Freeway

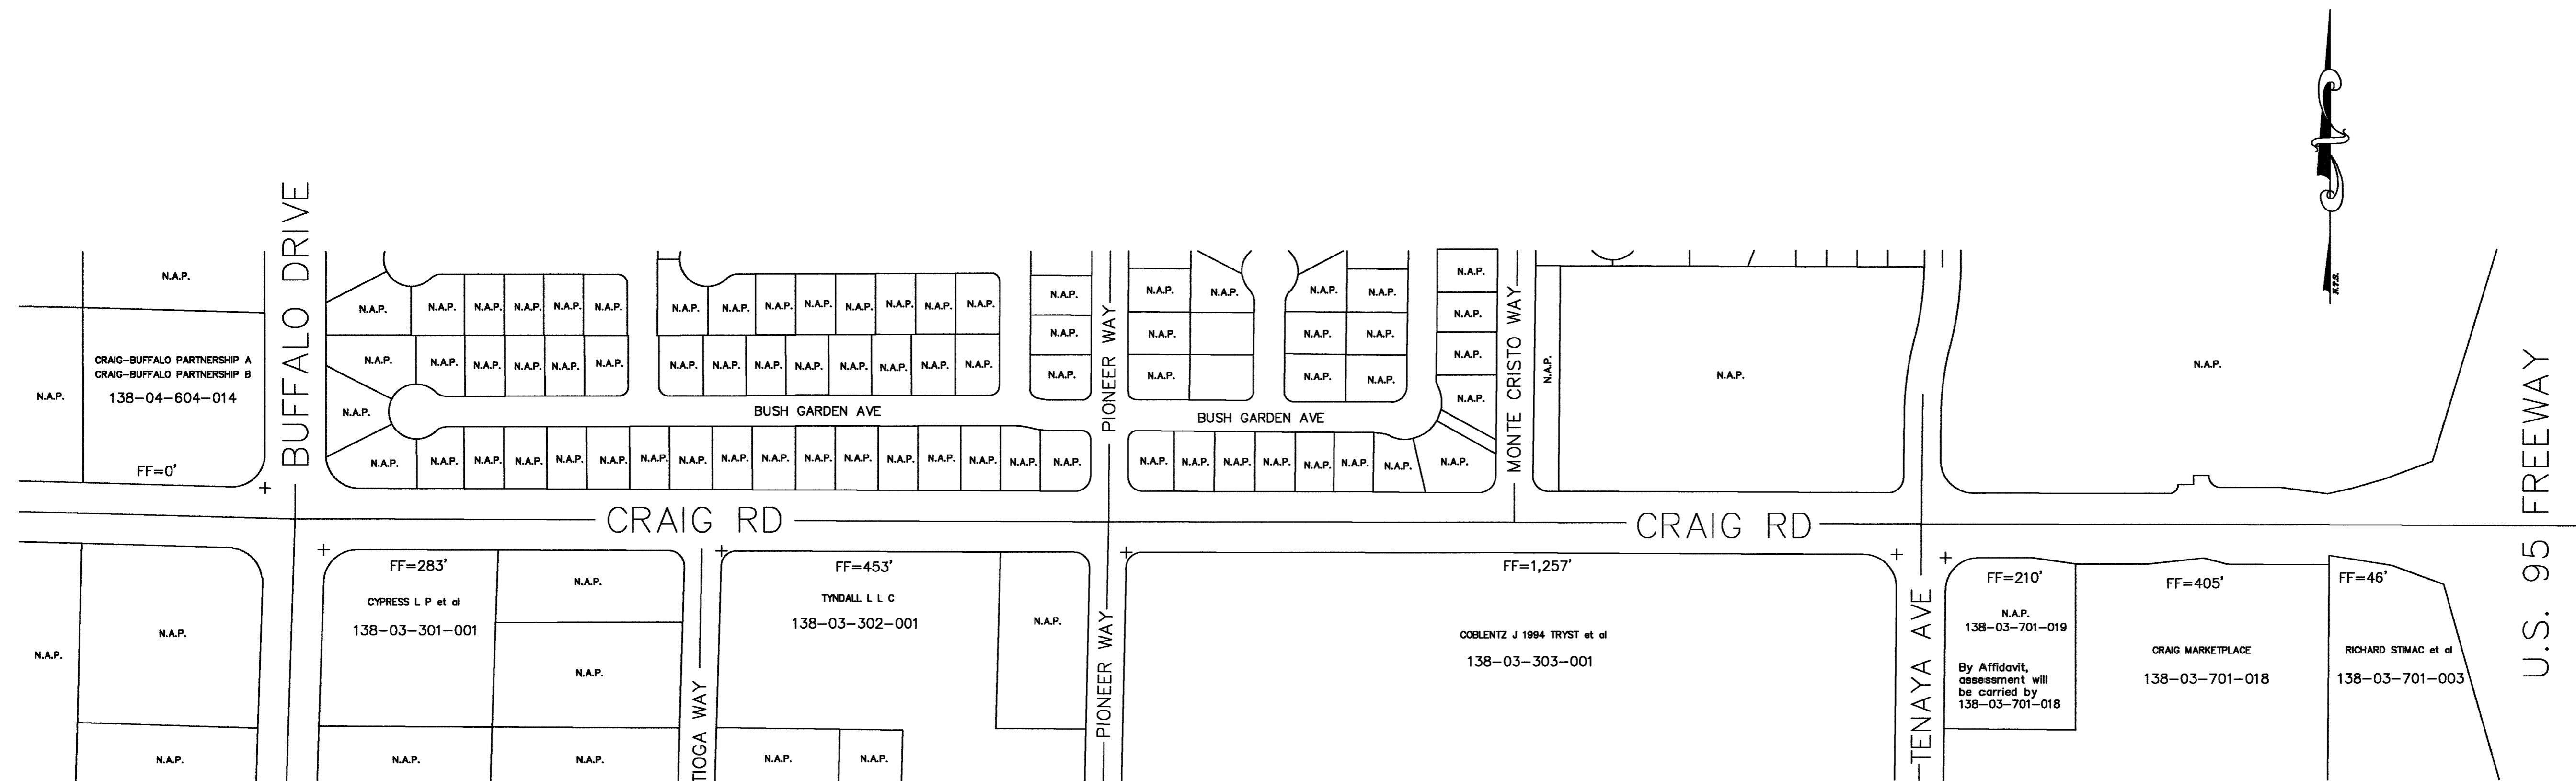

**FINAL ASSESSMENT MAP**  
 REFERENCE FINAL ASSESSMENT ROLL BOOK: 20011221 INST: 03052

	138-03-301-001	138-03-302-001	138-03-303-001	138-03-701-003	138-03-701-018	138-04-604-014
PAVEMENT	283	453	1257	46	615	0
CURB/GUTTER	224	453	1257	46	370	0
SIDEWALK	224	453	1257	22	370	0
STREETLIGHTS	283	453	1257	46	615	0
DRIVEWAYS	621 SF	0	0	1-24'	857 SF 865 SF 1154 SF	0
WATER MAINS	55	0	0	338	676	0
WATER LATERALS	1-6"	0	0	1-6"	2-8"	1-8"
SEWER LATERALS	1-8"	0	0	1-6"	2-8"	1-8"

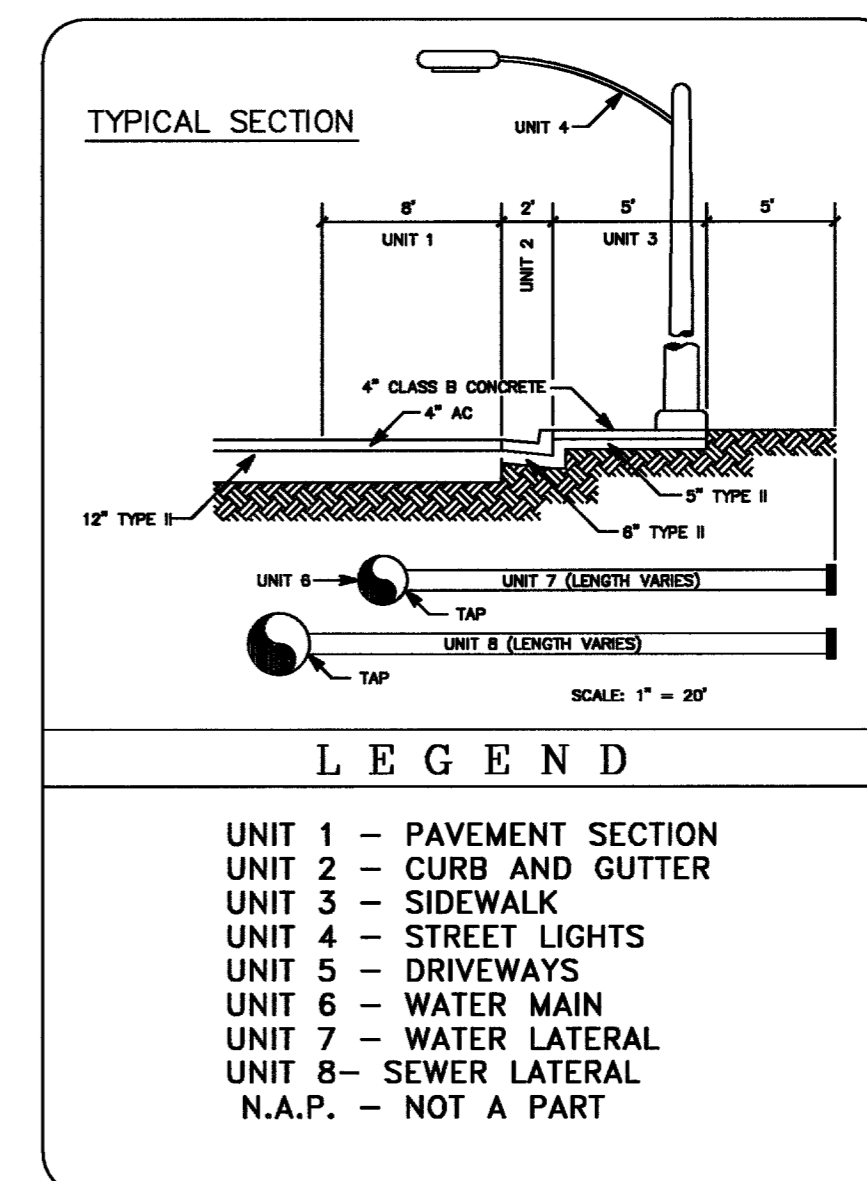

Scale (h) 1" = 150'

Scale (v) 1" = 150'

Fid. bk. no.

Design by: LLD

Approved by:

Date: 7/18/01

Drawn by: LLD

Date:

W.A.

Revisions

Date

Department of Public Works

CRAIG ROAD  
Buffalo Drive to  
US 95 Freeway

SPECIAL  
IMPROVEMENT  
DISTRICT  
1470

DRAWING NUMBER

1

107-V 3048