


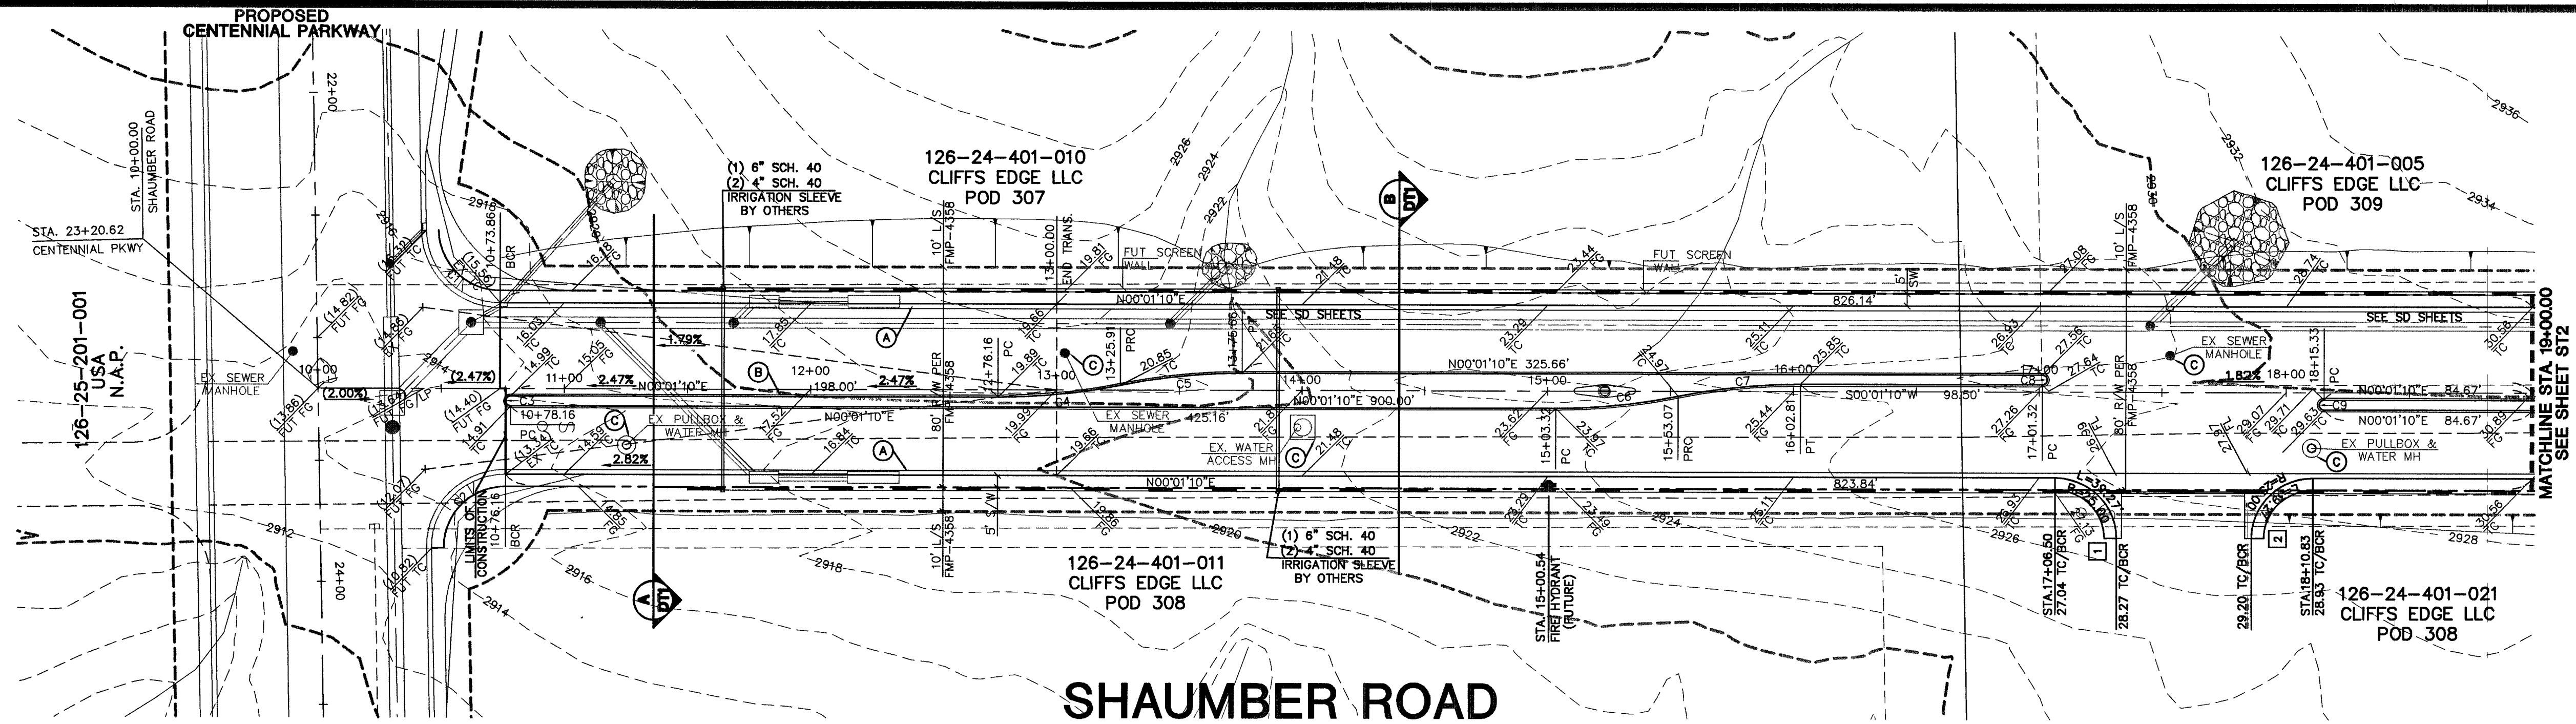


SHAUMBER ROAD

PUBLIC



NOTE: SIDEWALKS AND STEM WALLS PER LANDSCAPE ARCHITECT PLANS

* RAISE ALL EXISTING SANITARY SEWER MANHOLES TO GRADE - PROVIDE CONCRETE COLLAR FOR 80' R.O.W.

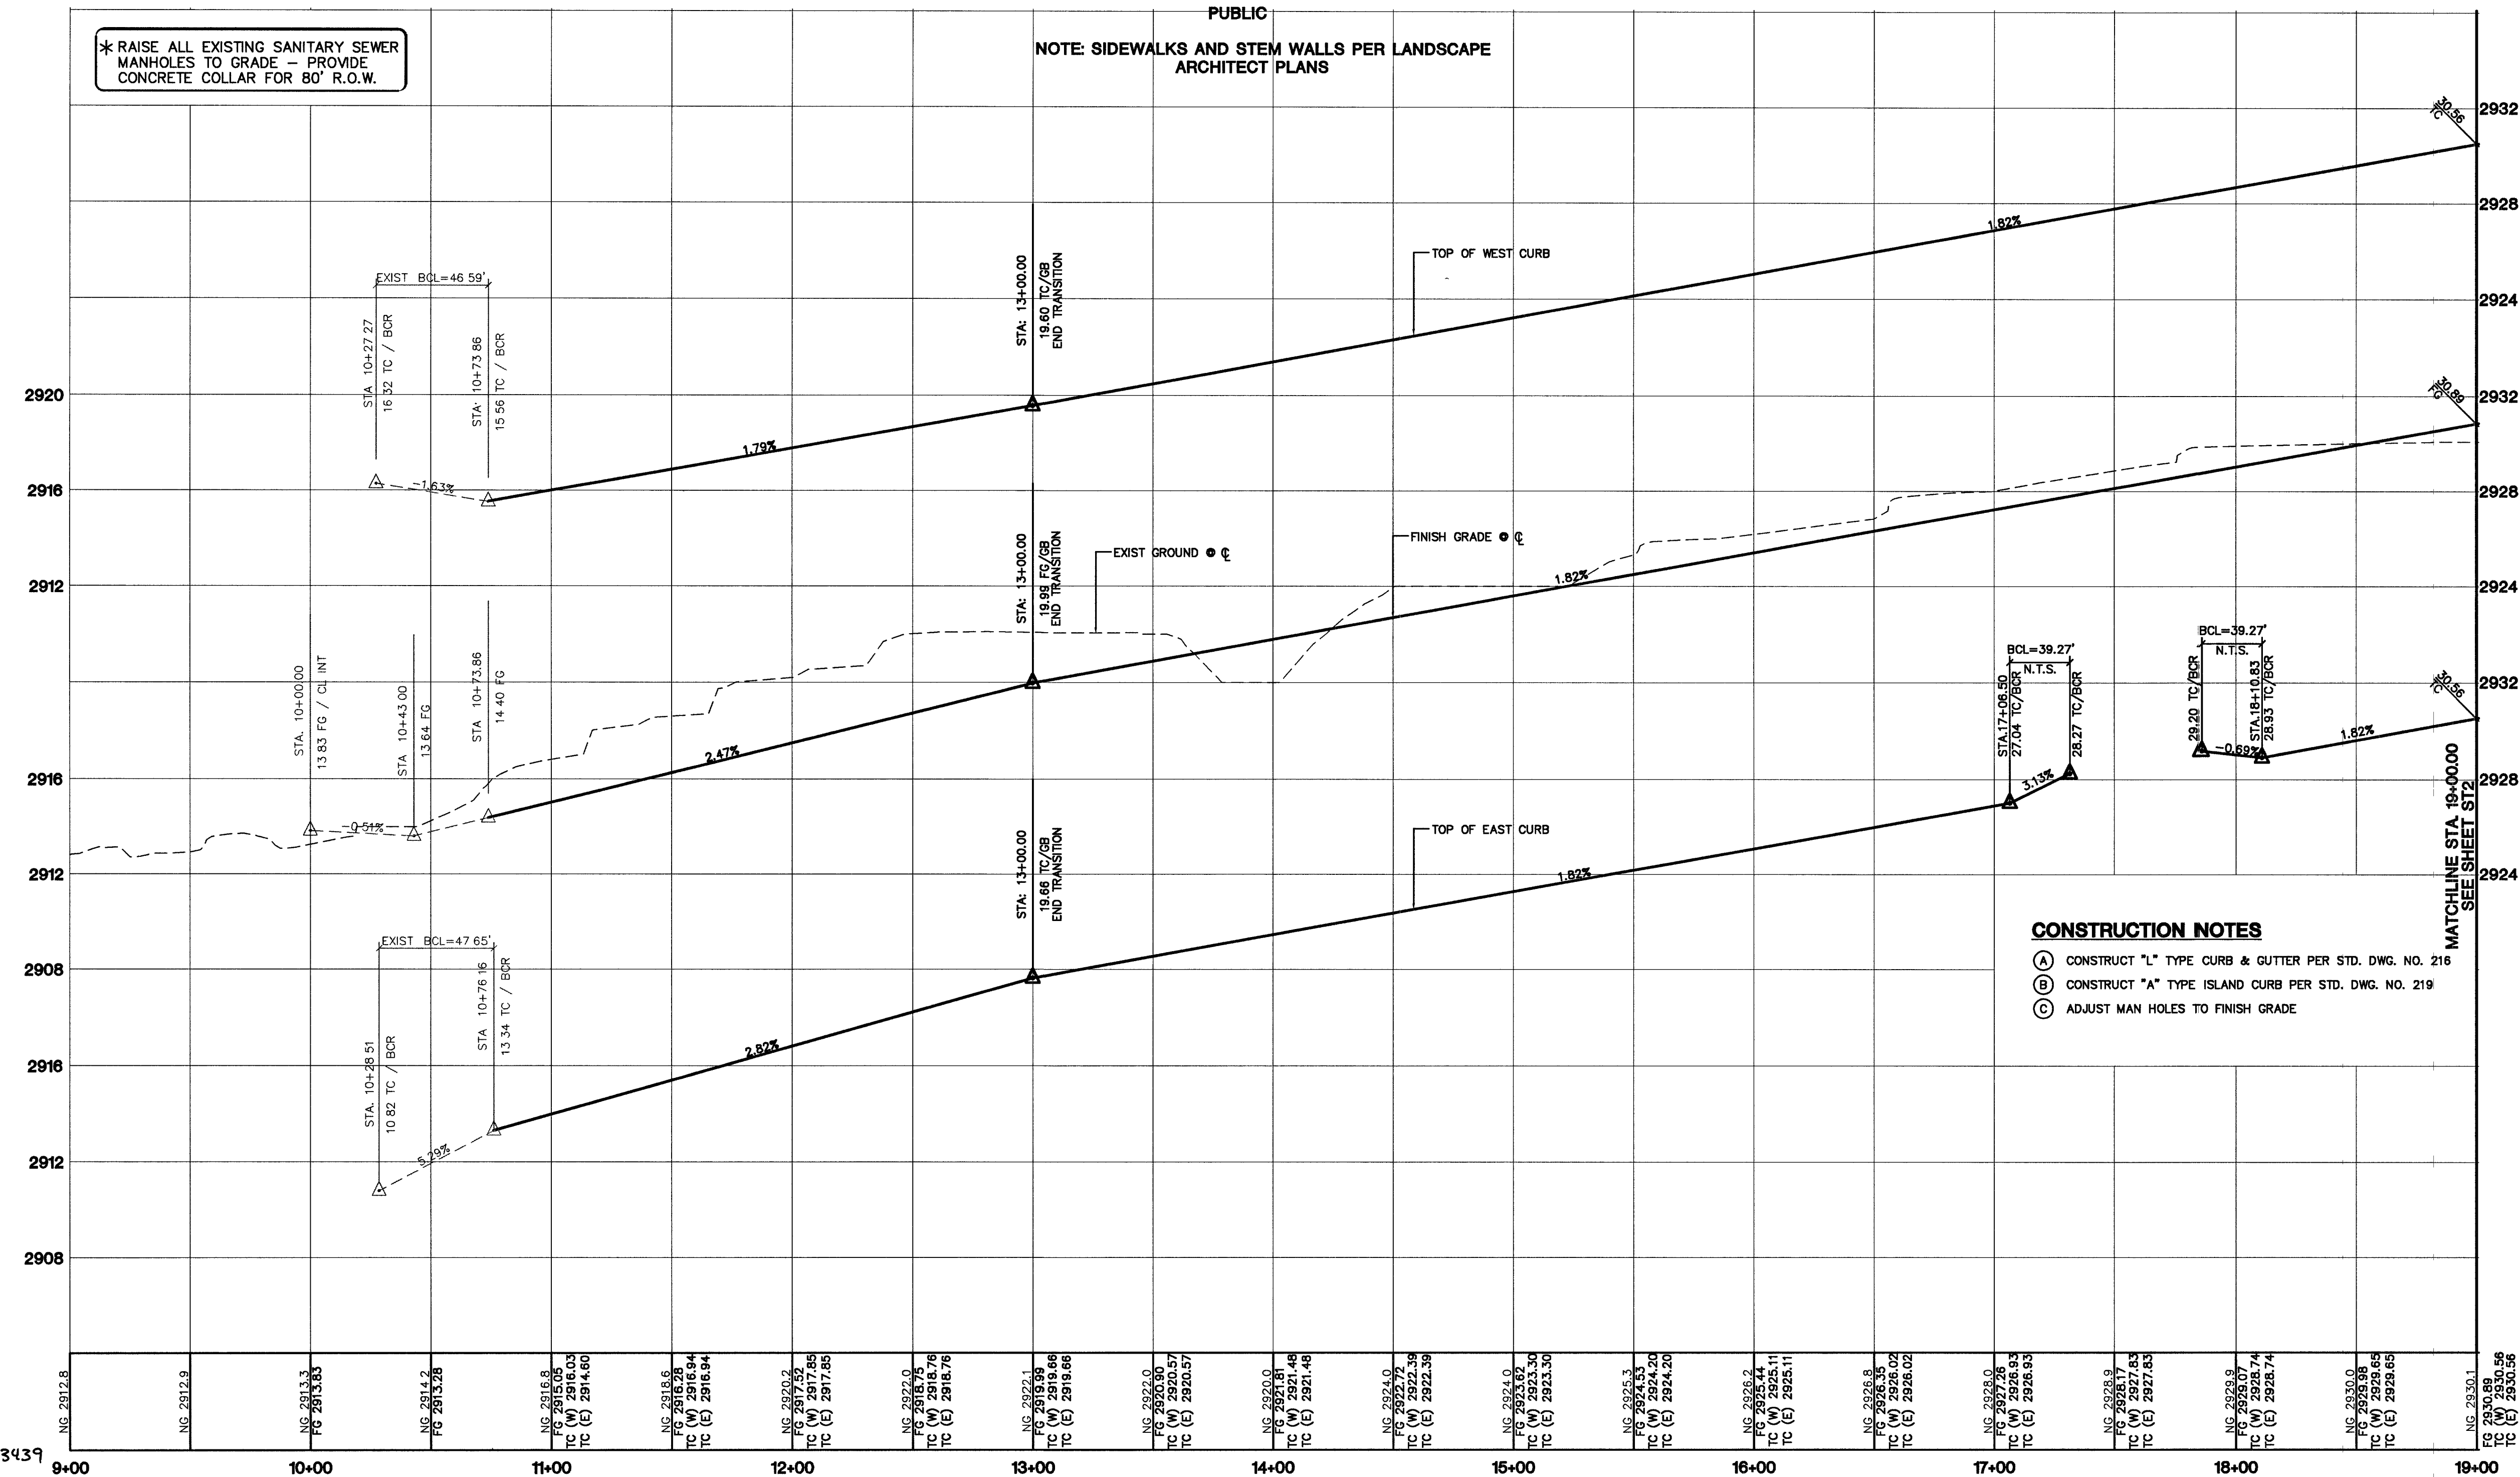

CONSTRUCTION NOTES

- CONSTRUCT "L" TYPE CURB & GUTTER PER STD. DWG. NO. 216
- CONSTRUCT "A" TYPE ISLAND CURB PER STD. DWG. NO. 219
- ADJUST MAN HOLES TO FINISH GRADE

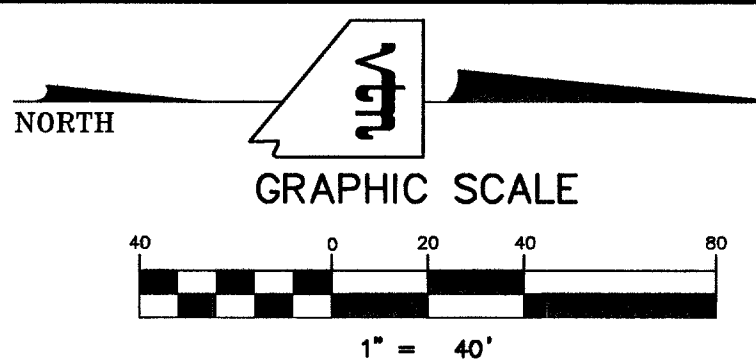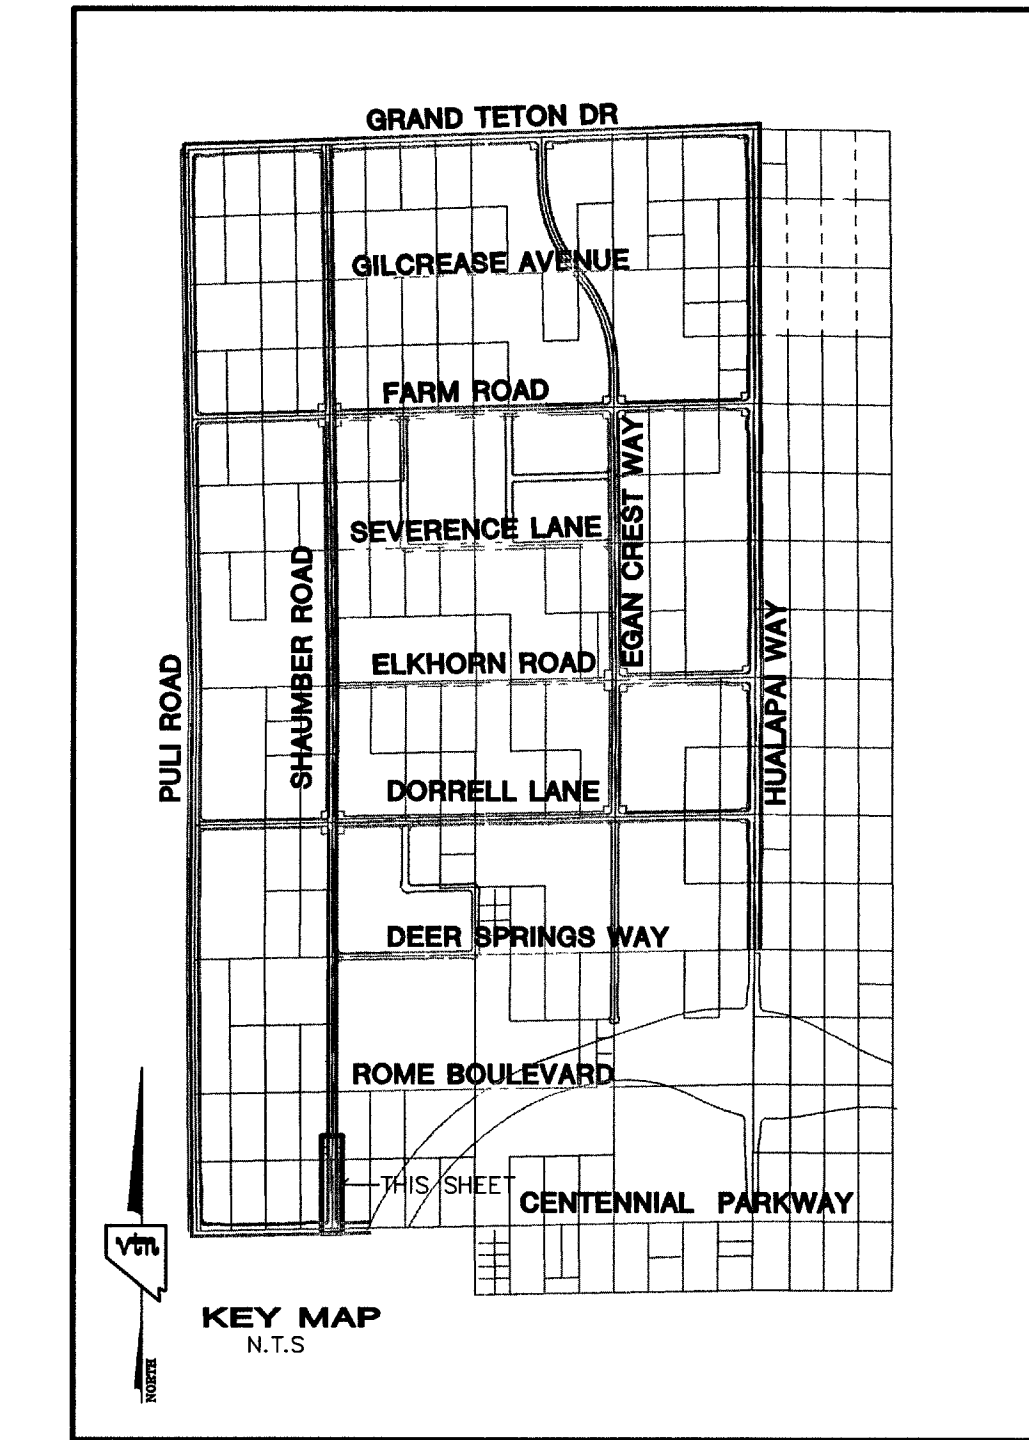

CONTRACTOR NOTE:
CONTRACTOR SHALL VERIFY HORIZONTAL AND VERTICAL LOCATION OF EXISTING UTILITIES AND NOTIFY THE DESIGN ENGINEER IMMEDIATELY OF ANY DISCREPANCIES PRIOR TO CONSTRUCTION.

SIDEWALK RAMP			
NO.	"A"	"B"	CASE
1	12.5'	4.5'	II
2	8.0'	8.0'	II

BACK OF CURB CURVE TABLE				
CURVE	LENGTH	RADIUS	TANGENT	DELTA
C1	46.59'	30.00'	28.48'	88°59'19"
C2	47.65'	30.00'	30.53'	91°02'41"
C3	6.28'	2.00'	INFINITE'	180°00'00"
C4	50.08'	250.00'	25.13'	11°28'42"
C5	50.08'	250.00'	25.13'	11°28'42"
C6	50.08'	250.00'	25.13'	11°28'42"
C7	50.08'	250.00'	25.13'	11°28'42"
C8	6.28'	2.00'	INFINITE'	180°00'00"
C9	6.28'	2.00'	INFINITE'	180°00'00"

Call before you Dig
1-702-455-7511
CLARK COUNTY TRAFFIC OPERATIONS
AND
1-702-229-6611
LAS VEGAS AREA COMPUTERIZED TRAFFIC SYSTEM

Call before you Overhead
1-702-227-2929

Call before you Dig
1-800-227-2600

BASIS OF BEARINGS
THE BASIS OF BEARINGS FOR THIS PROJECT IS NORTH 00°08'16" EAST BEING THE EAST LINE OF THE NORTHWEST QUARTER (NE 1/4) OF THE SECTION 24, TOWNSHIP 19 SOUTH RANGE 57 EAST, M.D.M., CLARK COUNTY, NEVADA, AS SHOWN ON A RECORD OF SURVEY ON FILE IN THE CLARK COUNTY, NEVADA, RECORDER'S OFFICE IN FILE

PROJECT BENCHMARK

PROJECT DATUM: NORTH AMERICAN VERTICAL DATUM OF 1988 (NAVD88)
CLARK COUNTY VERTICAL CONTROL: 1000-6N6
NAVD88 ELEVATION: 787.794 METERS (2584.62 FEET)

RIVET AND SQUARE ALUMINUM PLATE IN A CONCRETE CYLINDER, LOCATED 25' SOUTH & 50' EAST OF GRAND CANYON DRIVE AND RED COACH AVENUE, 1' WEST OF ELECTRICAL VAULT.

CITY OF LAS VEGAS BENCHMARK

DATUM: NORTH AMERICAN VERTICAL DATUM OF 1988 (NAVD88)
CITY OF LAS VEGAS BENCHMARK: BLV99-13SES
NAVD88 ELEVATION: 889.606 METERS (2918.03 FEET)
RIVET AND PLATE IN CONCRETE CYLINDER NW CORNER OF HUALAPAI

NOTE: ADD 0.34' TO ABOVE CITY OF LAS VEGAS BENCHMARK BLV99-13SES TO MATCH ORIGINAL PROJECT BENCHMARK, CLARK COUNTY BENCHMARK 1000-6N6 (2584.62 FEET) AS SHOWN ON RECORD OF SURVEY FILE 124 PAGE 94.

I CERTIFY THAT THIS PLAN IS IN CONFORMANCE WITH THE APPROVED DRAINAGE STUDY ON FILE AT CITY OF LAS VEGAS FOR THIS PROJECT. DS3617
DANIEL J. HOOD NO. 12811 DATE 7-21-07

CLIFFS EDGE LLC 3455 CLIFF SHADOWS PARKWAY, SUITE 290 LAS VEGAS, NEVADA 89129 (702) 777-1221	CITY OF LAS VEGAS, NEVADA	7 8 5 4 3 2 1 REV	DATE	BY
STREET PLAN & PROFILE SHAUMBER ROAD STA 10+00.00 TO 19+00.00	CLIFFS EDGE / PROVIDENCE SHAUMBER ROAD CENTENNIAL TO GRAND TETON	DRAWN BY: ROM	MAY, 04'	
		DESIGNED BY: B.F.	MAY, 04'	
		CHECKED BY: L.M.	MAY, 04'	
		PROJECT NO: 5969	SCALE: 1"=40' HORIZ 1"=4' VERT.	
		EXPIRES 06-30-07		
		PROFESSIONAL ENGINEER STATE OF NEVADA DANIEL J. HOOD NO. 12811 7-21-07		
		SHEET ST1 4 OF 44 SHEETS DRAWING NO. 10714816-SHB		