
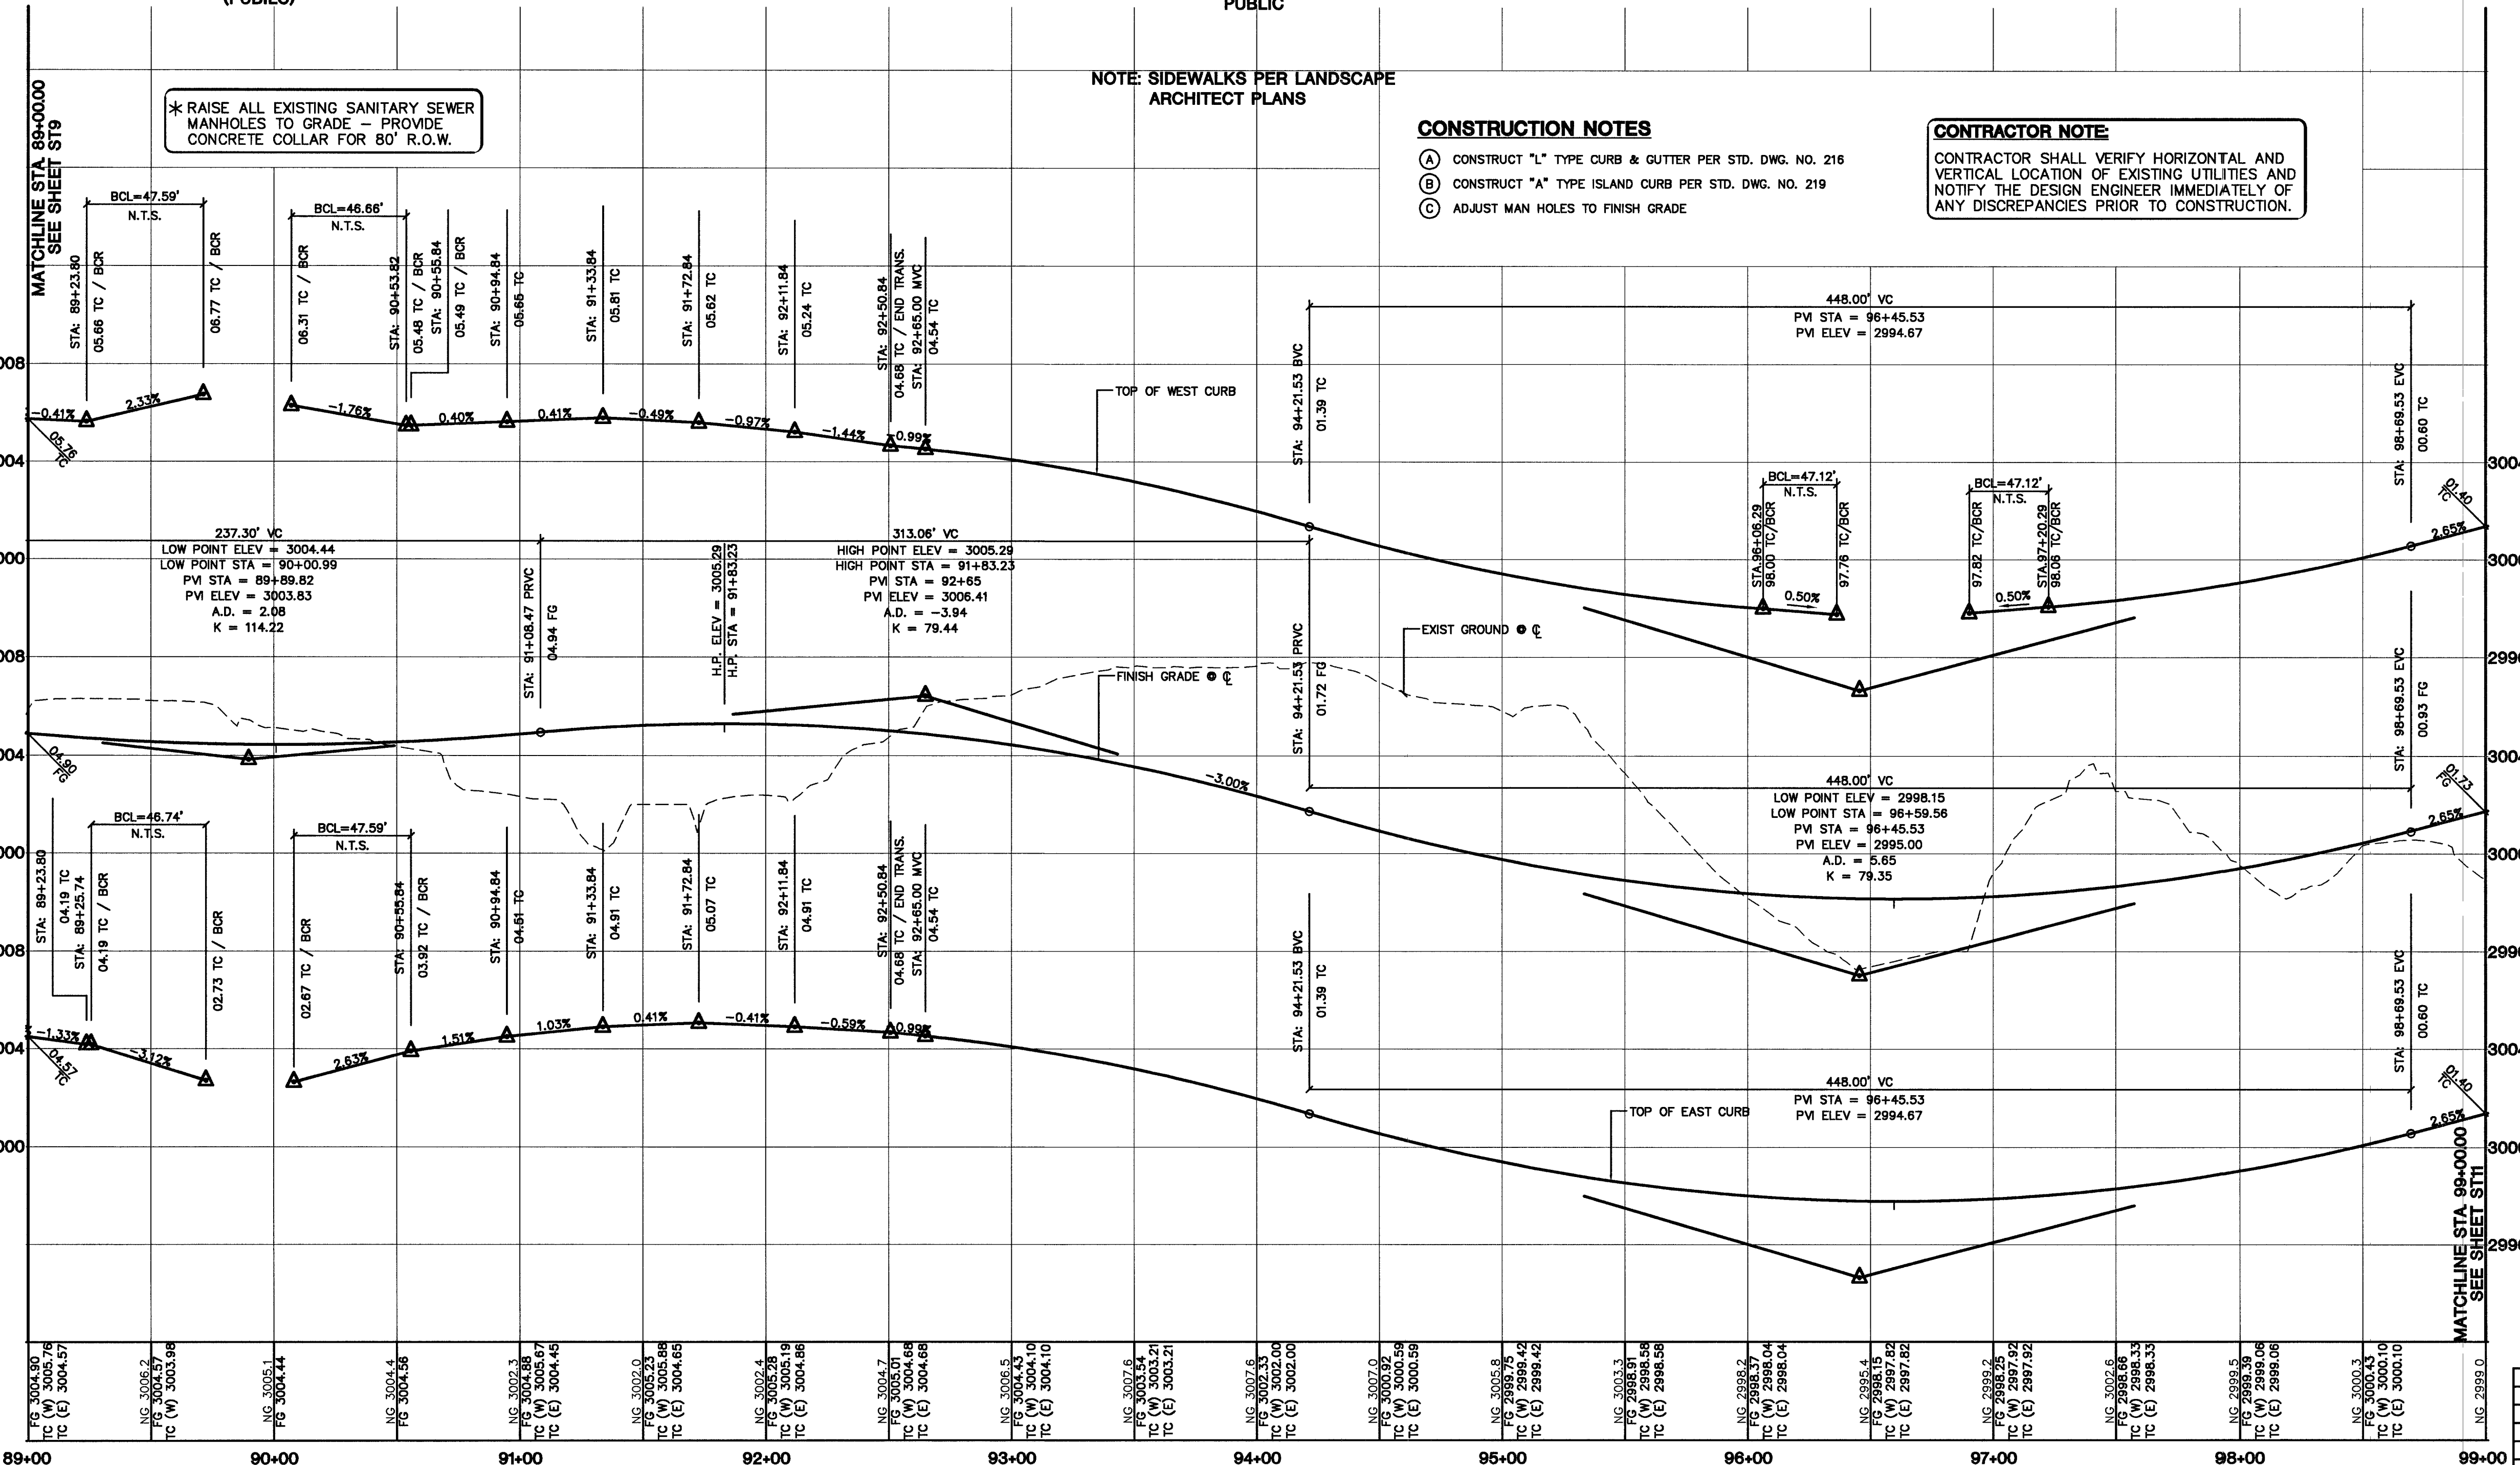
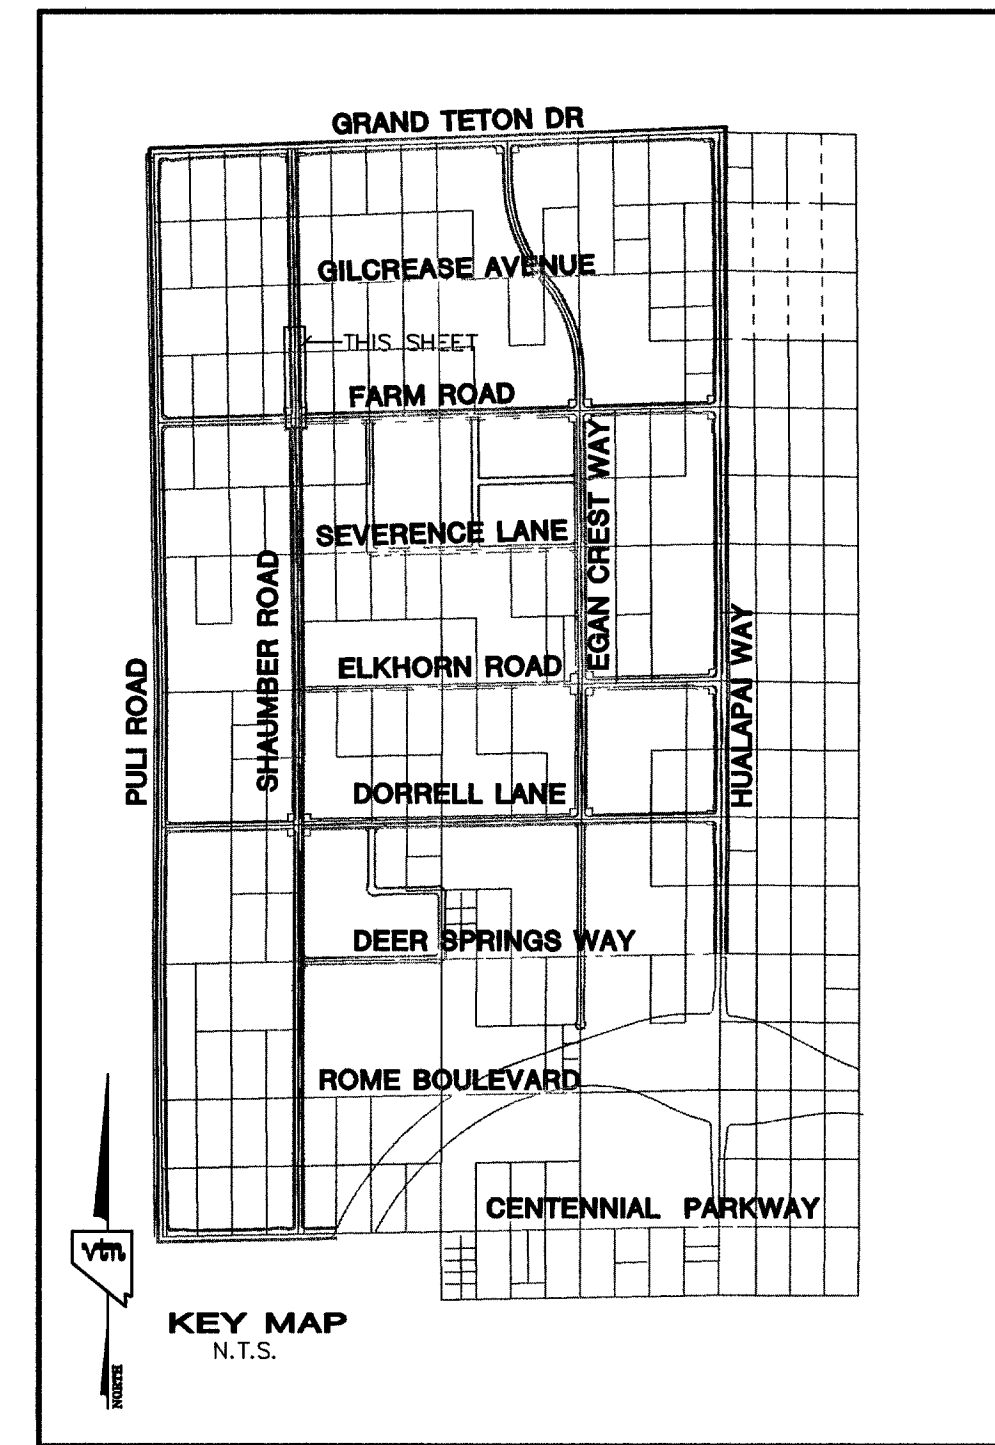


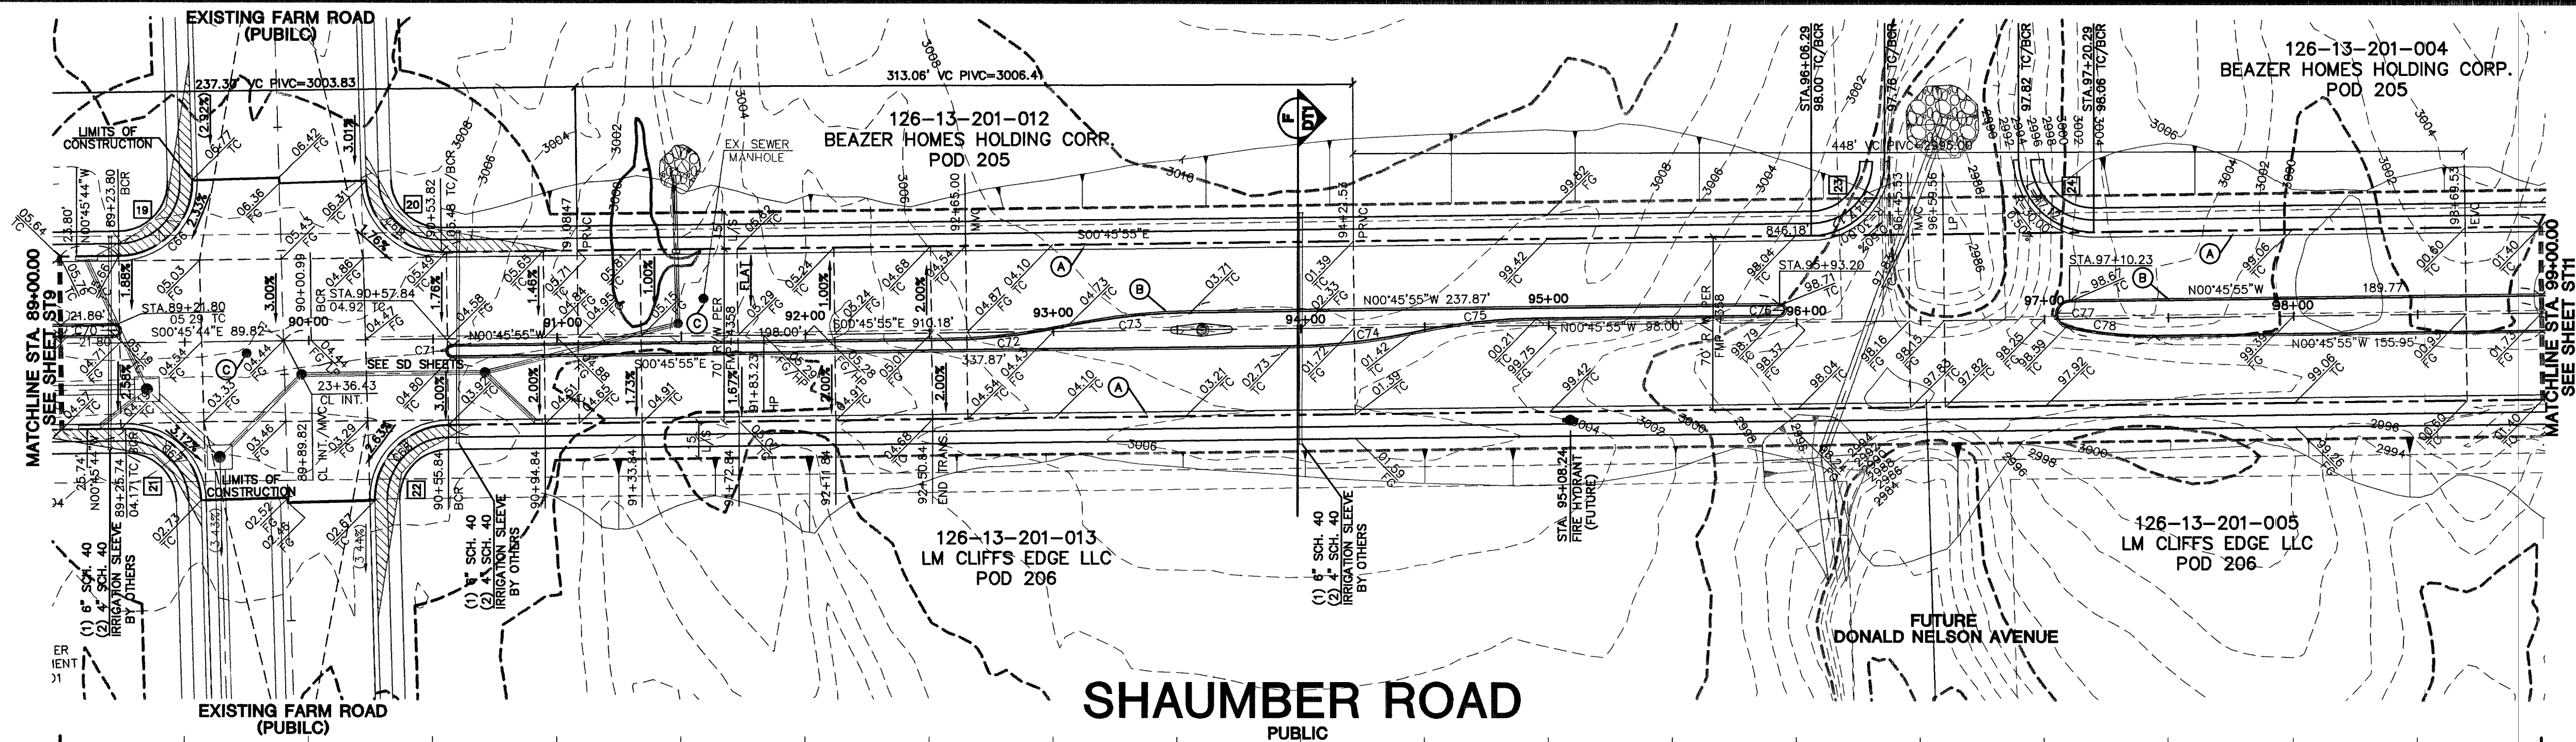

NOTE: SIDEWALKS PER LANDSCAPE ARCHITECT PLANS

CONSTRUCTION NOTES

- (A) CONSTRUCT "L" TYPE CURB & GUTTER PER STD. DWG. NO. 216
- (B) CONSTRUCT "A" TYPE ISLAND CURB PER STD. DWG. NO. 219
- (C) ADJUST MAN HOLES TO FINISH GRADE

CONTRACTOR NOTE

CONTRACTOR SHALL VERIFY HORIZONTAL AND VERTICAL LOCATION OF EXISTING UTILITIES AND NOTIFY THE DESIGN ENGINEER IMMEDIATELY OF ANY DISCREPANCIES PRIOR TO CONSTRUCTION.

BACK OF CURB CURVE TABLE					
CURVE	LENGTH	RADIUS	TANGENT	DELTA	
C66	47.59'	30.00'	30.47'	90°53'32"	
C67	46.74'	30.00'	29.62'	89°16'09"	
C68	47.59'	30.00'	30.47'	90°53'32"	
C69	46.66'	30.00'	29.54'	89°06'38"	
C70	6.28'	2.00'	INFINITE	180°00'00"	
C71	6.28'	2.00'	INFINITE	180°00'00"	
C72	50.08'	250.00'	25.13'	11°28'42"	
C73	50.08'	250.00'	25.13'	11°28'42"	
C74	50.08'	250.00'	25.13'	11°28'42"	
C75	50.08'	250.00'	25.13'	11°28'42"	
C76	6.28'	2.00'	INFINITE	180°00'00"	
C77	14.53'	5.00'	42.28'	166°30'36"	
C78	35.31'	150.00'	17.74'	13°29'21"	

Underground
1-702-455-7511
CLARK COUNTY TRAFFIC OPERATIONS
1-702-228-6611
LAS VEGAS AREA COMPUTERIZED TRAFFIC SYSTEM

Call before you Dig
1-800-227-2600

Call before you Overhead
1-702-227-2929

Call before you Dig
1-800-227-2600

BASIS OF BEARINGS
THE BASIS OF BEARINGS FOR THIS PROJECT IS NORTH 00°08'16" EAST BEING THE EAST LINE OF THE NORTHWEST QUARTER (NE 1/4) OF THE SECTION 24, TOWNSHIP 19 SOUTH, RANGE 58 EAST, M.D.M., CLARK COUNTY, NEVADA, AS SHOWN ON A RECORD OF SURVEY ON FILE IN THE CLARK COUNTY, NEVADA, RECORDER'S OFFICE IN FILE 123 AT PAGE 32.

PROJECT BENCHMARK
PROJECT DATUM: NORTH AMERICAN VERTICAL DATUM OF 1988 (NAVD88)
CLARK COUNTY VERTICAL CONTROL: 1000-6N6
NAVD88 ELEVATION: 787.794 METERS (2584.62 FEET)

RIVET AND SQUARE ALUMINUM PLATE IN A CONCRETE CYLINDER, LOCATED 25' SOUTH & 50' EAST OF GRAND CANYON DRIVE AND RED COACH AVENUE, 1' WEST OF ELECTRICAL VAULT.

CITY OF LAS VEGAS BENCHMARK
DATUM: NORTH AMERICAN VERTICAL DATUM OF 1988 (NAVD88)
CITY OF LAS VEGAS BENCHMARK: BLV99:13SES
NAVD88 ELEVATION: 889.606 METERS (2919.33 FEET)

RIVET AND PLATE IN CONCRETE CYLINDER NW CORNER OF HUALAPAI AND ELKHORN

NOTE: ADD 0.34' TO ABOVE CITY OF LAS VEGAS BENCHMARK BLV99:13SES TO MATCH ORIGINAL PROJECT BENCHMARK, CLARK COUNTY BENCHMARK 1000-6N6 (2584.62 FEET) AS SHOWN ON RECORD OF SURVEY FILE 124 PAGE 34.

SIDEWALK RAMP		
NO.	"A"	"B"
19	9.5'	4.5'
20	8.0'	8.0'
21	4.5'	12.0'
22	9.5'	4.5'

I CERTIFY THAT THIS PLAN IS IN CONFORMANCE WITH THE APPROVED DRAINAGE STUDY ON FILE AT CITY OF LAS VEGAS FOR THIS PROJECT. DS3617

DANIEL J. HOOD NO. 12811 DATE 03/15/25

CLIFFS EDGE LLC
3465 CLIFF SHADOW PARKWAY, SUITE 280
LAS VEGAS, NV 89129
(702) 777-1221

STREET PLAN & PROFILE
SHAUMBER ROAD
STA 89+00.00 TO 99+00.00

CLIFFS EDGE / PROVIDENCE
SHAUMBER ROAD
CENTENNIAL TO GRAND TETON

DRAWN BY: DM MAY: 04' DESIGNED BY: B.F. MAY: 04' CHECKED BY: DM MAY: 04' PROJECT NO: 5989 SCALE: 1"=40' HORZ. 1"=4' VERT.

EXPIRES 06-30-07

PROFESSIONAL ENGINEER STATE OF NEVADA
DANIEL J. HOOD
NO. 12811 CIVIL

SHEET **ST10**
13 OF 44 SHEETS
DRAWING NO. 0374816-SHB

REVISION
1 DATE BY
2
3
4
5
6
7