

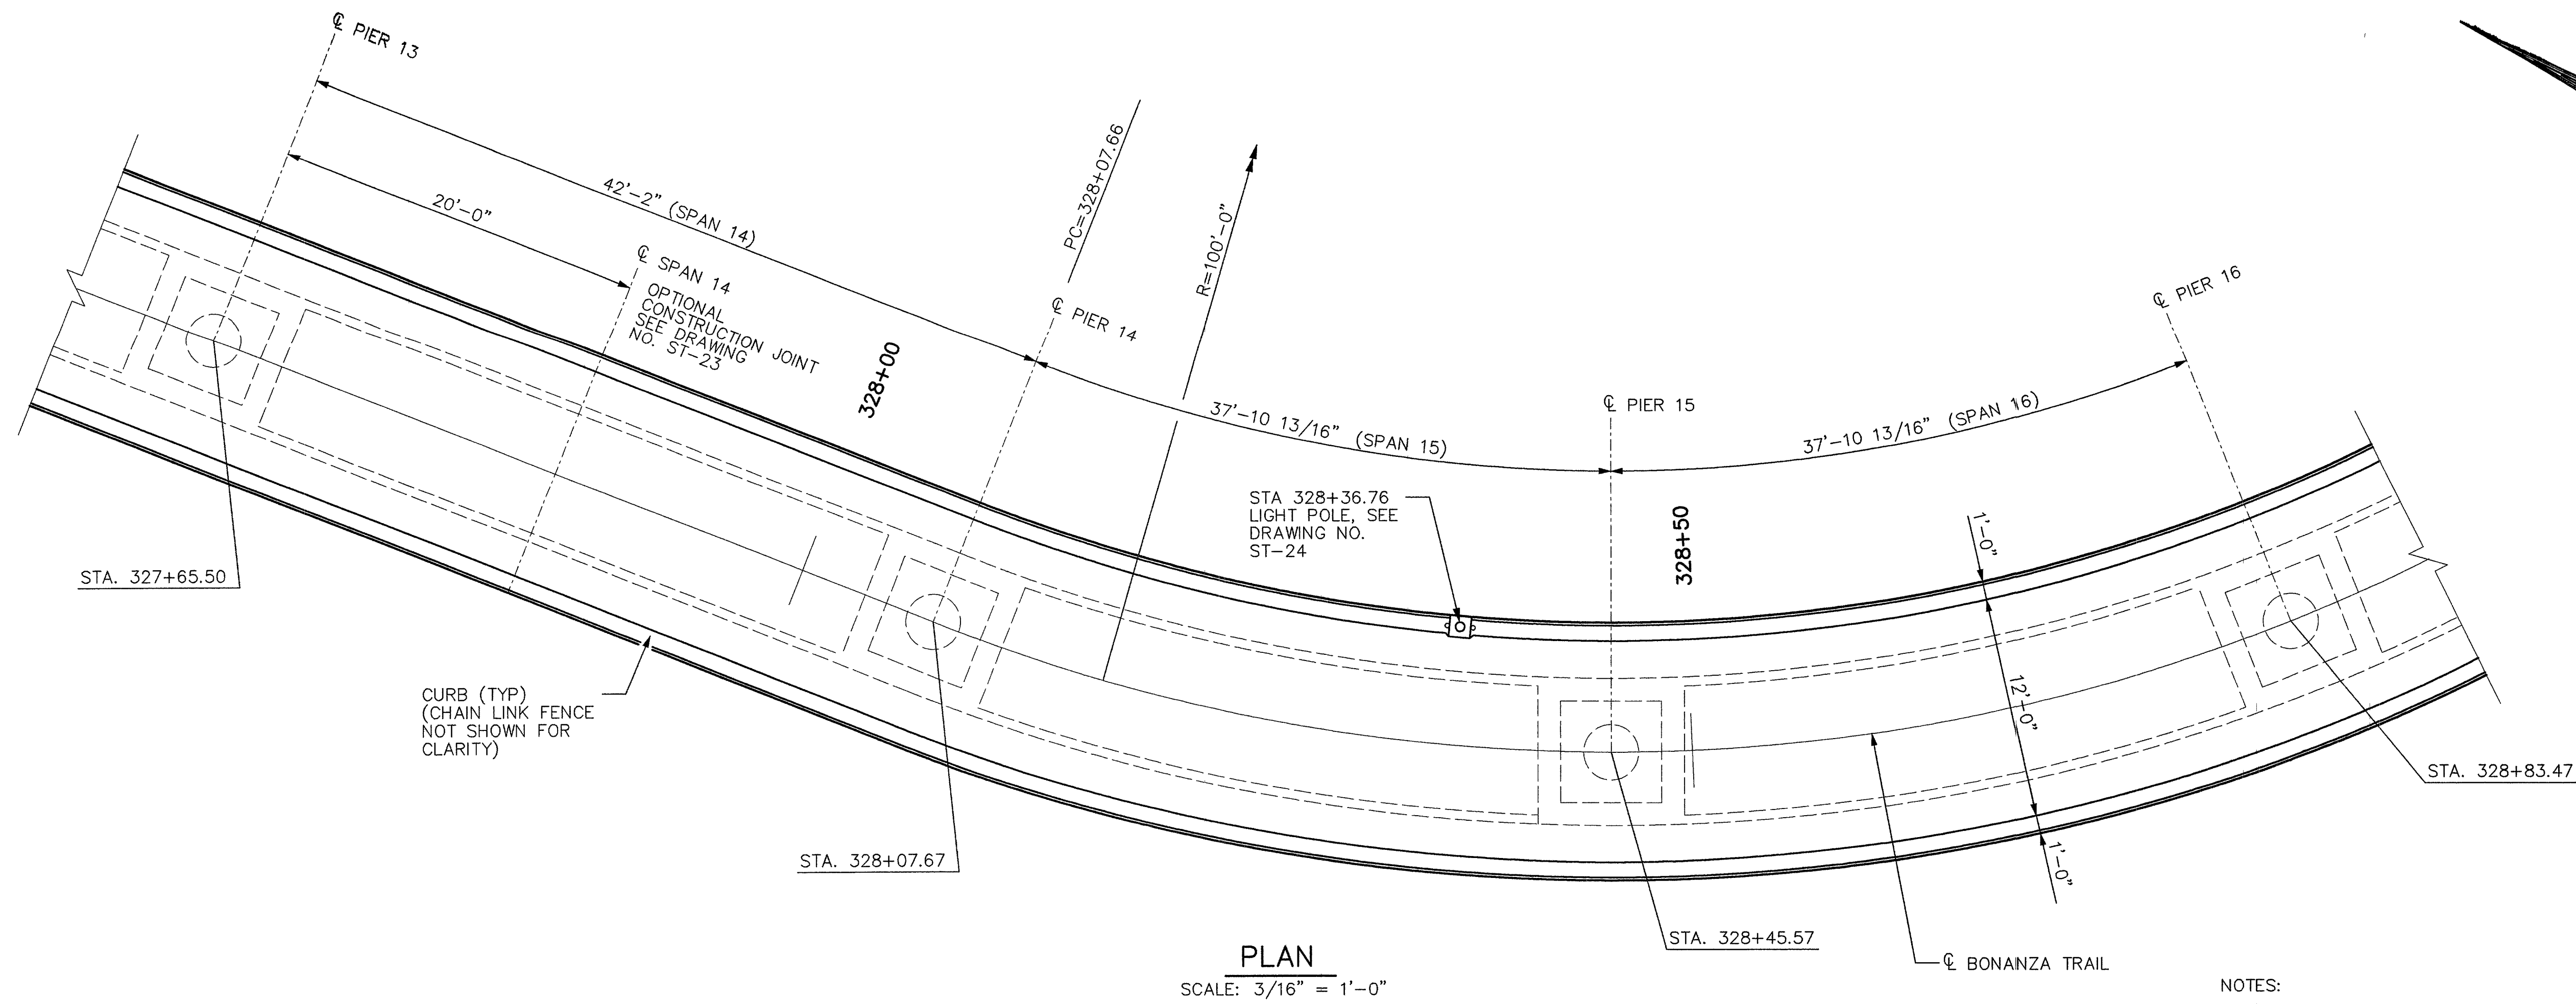


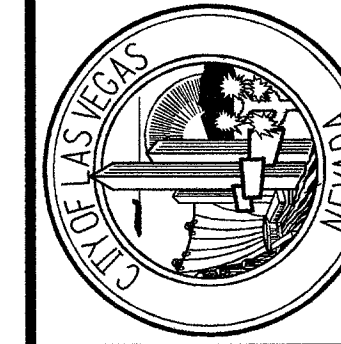

NOTES:


1. SEE DRAWING NO. ST-23 FOR SECTIONS A-A AND B-B.
2. COLUMN REINFORCEMENT NOT SHOWN FOR CLARITY.
3. TRANSVERSE REINF. NOT SHOWN FOR CLARITY. SEE DRAWING NO. ST-23.
4. SEE DRAWING NO. ST-23 FOR CAPITAL DETAIL.

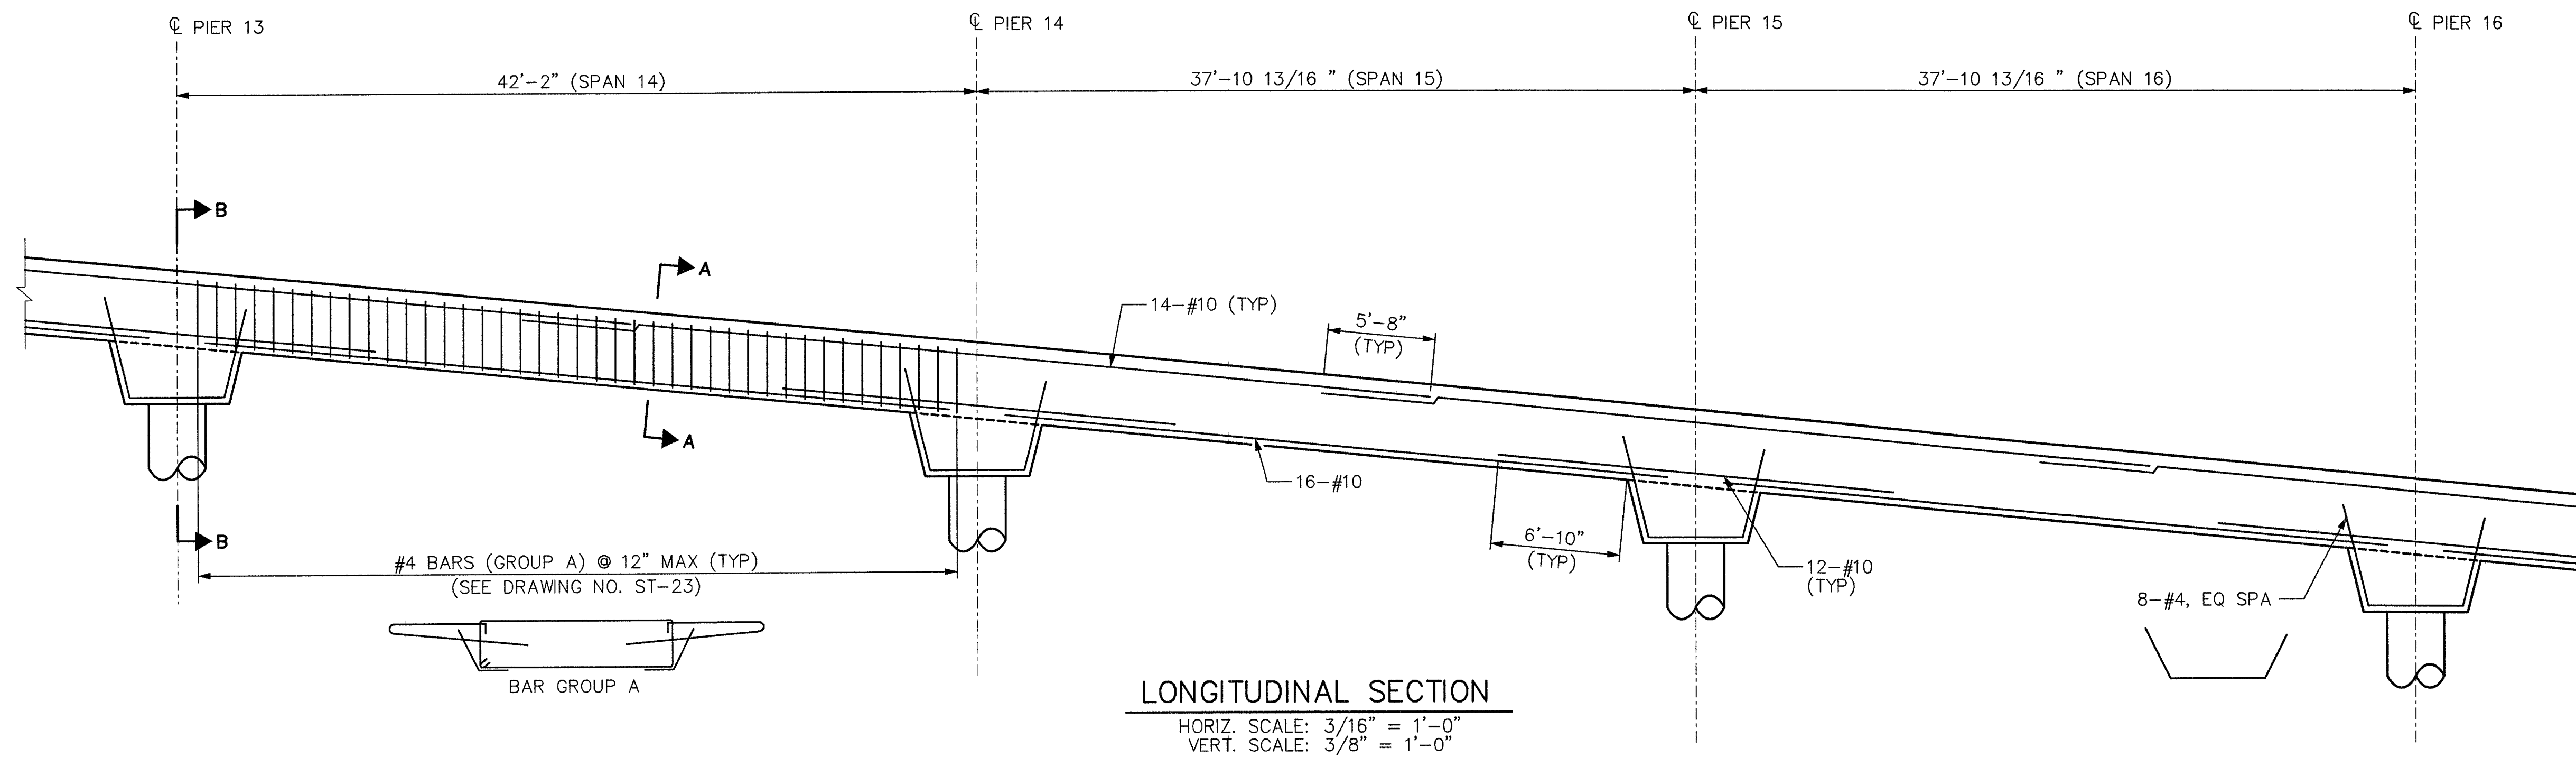

DEPARTMENT OF PUBLIC WORKS

BONANZA TRAIL
PHASE 1

SPAN 14-16 DETAILS

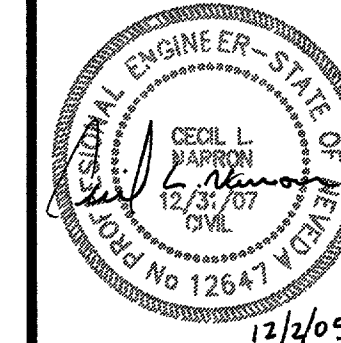DRAWING NO.
ST-2033
60

SCALE (H): AS NOTED SCALE (V): AS NOTED DATE: 12-2-05
DRAWN BY: POM DESIGNED BY: JSS CHECKED BY: CLN
Kimley-Horn
and Associates, Inc.
Engineering, Planning, and Environmental Consultants
1050 E. Flamingo Road, Suite 520, Las Vegas, NV, 89119
Ph: (702) 734-5666 Fax: (702) 734-5666

06.1730.02