


FINAL MAP
OF
ALTESSA AT THE VISTAS CONDOMINIUMS
(COMMON ACCESS AISLE/PARKING DETAIL)

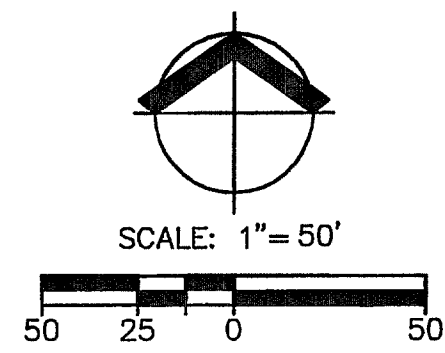

SURVEYOR'S NOTE:

1) SEE SHEET 10 FOR GENERAL NOTES.

CURVE TABLE

	RADIUS	LENGTH	DELTA	CHORD	BEARING
C5	3209.67'	332.29'	5°55'54"	332.14'	N80°21'26"E
C9	15.00'	23.34'	89°08'41"	21.05'	S38°45'02"W
C10	91.51'	147.29'	92°13'05"	131.90'	N40°17'14"E
C11	15.00'	21.29'	81°19'38"	19.55'	S45°43'58"W
C12	1276.50'	294.03'	13°11'52"	293.38'	N11°40'04"E
C16	573.50'	122.19'	12°12'26"	121.96'	S12°09'47"W
C19	20.00'	19.34'	55°24'49"	18.60'	S21°38'51"E
C20	150.00'	65.73'	25°06'23"	65.20'	N36°48'04"W
C21	20.00'	22.58'	64°41'34"	21.40'	S56°35'39"E
C22	703.00'	398.38'	32°28'06"	393.07'	N72°42'23"W
C27	150.00'	180.52'	68°57'15"	169.82'	N68°07'53"W
C28	703.00'	138.16'	11°15'37"	137.94'	N83°18'37"W
C29	703.00'	60.04'	4°53'37"	60.02'	N75°14'00"W
C30	703.00'	200.17'	16°18'52"	199.50'	N64°37'46"W
C31	25.00'	32.21'	73°48'47"	30.03'	N23°44'24"W
C32	112.50'	43.87'	22°20'40"	43.60'	S49°28'27"E
C33	75.00'	63.33'	48°22'43"	61.46'	S14°06'45"E
C34	439.50'	62.82'	8°11'24"	62.77'	S14°10'18"W
C35	1410.50'	404.25'	16°25'16"	402.87'	N13°10'00"E
C36	50.00'	70.07'	80°17'45"	64.48'	S41°59'37"W
C37	3233.67'	268.09'	4°45'00"	268.01'	N79°45'59"E
C38	126.00'	151.64'	68°57'15"	142.65'	N68°07'54"W
C39	50.00'	58.63'	67°10'56"	55.33'	N00°03'48"W
C40	50.00'	78.54'	90°00'00"	70.71'	N78°31'40"E
C41	25.00'	48.15'	110°21'40"	41.05'	S68°20'50"W
C42	25.00'	39.27'	90°00'00"	35.36'	N78°31'40"E
C43	50.00'	39.10'	44°48'17"	38.11'	N78°52'28"W
C44	50.00'	33.65'	38°33'50"	33.02'	S81°59'41"E
C45	87.50'	37.28'	24°24'39"	37.00'	S50°30'26"E
C46	50.00'	42.22'	48°22'43"	40.98'	S14°06'45"E
C47	414.50'	59.25'	8°11'24"	59.20'	S14°10'18"W
C48	1435.50'	411.42'	16°25'16"	410.01'	N10°03'23"E
C49	25.00'	35.04'	80°17'45"	32.24'	S41°59'37"W
C50	3258.67'	178.45'	3°08'15"	178.43'	N80°34'21"E
C51	25.00'	45.29'	103°48'13"	39.35'	N49°05'40"W
C52	50.00'	73.07'	83°43'48"	66.74'	S23°45'33"E
C53	25.00'	43.26'	99°09'07"	38.06'	N16°02'54"W
C54	25.00'	36.53'	83°43'48"	33.37'	S23°45'33"E
C55	25.00'	35.28'	80°50'53"	32.42'	N73°57'06"E
C56	25.00'	29.31'	67°10'56"	27.66'	N00°03'48"W
C57	101.00'	121.55'	68°57'15"	114.35'	N68°07'54"W
C58	25.00'	32.54'	74°35'02"	30.29'	S40°05'58"W

COURSE TABLE

LINE	DISTANCE	DIRECTION
L3	24.89'	N13°10'00"E
L4	19.68'	S38°18'07"E
L5	40.67'	S62°42'46"E

RADIAL TABLE

LINE	DIRECTION
R7	N84°10'42"E
R8	S03°36'13"E
R9	S84°55'52"E
R10	S40°38'45"W
R11	N65°45'08"E
R13	N33°31'40"E
R14	S06°40'37"E
R15	N12°19'11"E
R16	N17°12'48"E
R17	S29°21'13"W
R18	N79°55'23"W
R19	N88°09'16"W
R20	N07°51'31"W
R21	N10°59'46"W
R22	S11°16'37"E

LEGEND

- SUBDIVISION BOUNDARY LINE
- EXISTING COMMON ACCESS AISLE LINE
- BUILDING NUMBER
- BUILDING TYPE
- EXISTING COMMON ACCESS AISLE
- SET NAIL & BRASS TAG IN WALL STAMPED "PLS 13747" PER THIS MAP
- FOUND MONUMENT SET PER PB 98-11
- CURVE NUMBER (TYPICAL)
- RADIAL LINE NUMBER (TYPICAL)
- LINE NUMBER (TYPICAL)

FINAL MAP OF
ALTESSA AT THE VISTAS CONDOMINIUMS
(A CONDOMINIUM COMMUNITY)
BEING A DIVISION OF "LOT 1" OF "BLOCK A" PER THAT CERTAIN FINAL
MAP ENTITLED "THE VISTAS AT SUMMERLIN VILLAGE 20 UNIT NO. 2"
PER BOOK 98 OF PLATS PAGE 11, SITUATED WITHIN THE SOUTH HALF
(S 1/2) OF SECTION 26, TOWNSHIP 20 SOUTH, RANGE 59 EAST, M.D.M.,
CITY OF LAS VEGAS, CLARK COUNTY, NEVADA

W	R	G
---	---	---

DESIGN INC.
3011 W. HORIZON RIDGE PARKWAY #100, HENDERSON, NV, 89062
Tel. 702.990.9300 Fax. 702.990.9305
PLANNERS • ENGINEERS • LANDSCAPE ARCHITECTS • SURVEYORS

DATE: 03/08/2005 | JOB#: PCP_3044152.00 | SHEET 6 OF 10