

DEVIATIONS FROM STANDARDS


NONE

LEGEND

- PROPERTY LINE _____
- CENTER LINE _____
- PROPOSED CONTOUR _____ XXXX
- EXISTING CONTOUR _____ XXXX
- EASEMENT _____
- EDGE OF PAVEMENT _____
- SAWCUT LINE _____
- = POWER POLE




CONSTRUCTION NOTES

- (AA) CONST BUILDING PER ARCH DWGS
- (AB) CONST A TYPE CURB PER STD DWG
- (AC) CONST CONCRETE PER DETAIL (A)
- (AD) CONST AC PAVEMENT PER DETAIL (B)
- (AE) STRIPE STANDARD PARKING SPACE
- (AF) STRIPE HANDICAP PARKING SPACE WITH SIGN
- (AG) CONST DUMPSTER PER REPUBLIC STANDARDS
- (AH) CONST 34" HIGH WALL PER ARCH DWGS
- (AI) CONST WHEEL BLOCKS
- (AJ) CONST 9" DRAINAGE FLUME PER DETAIL (C)

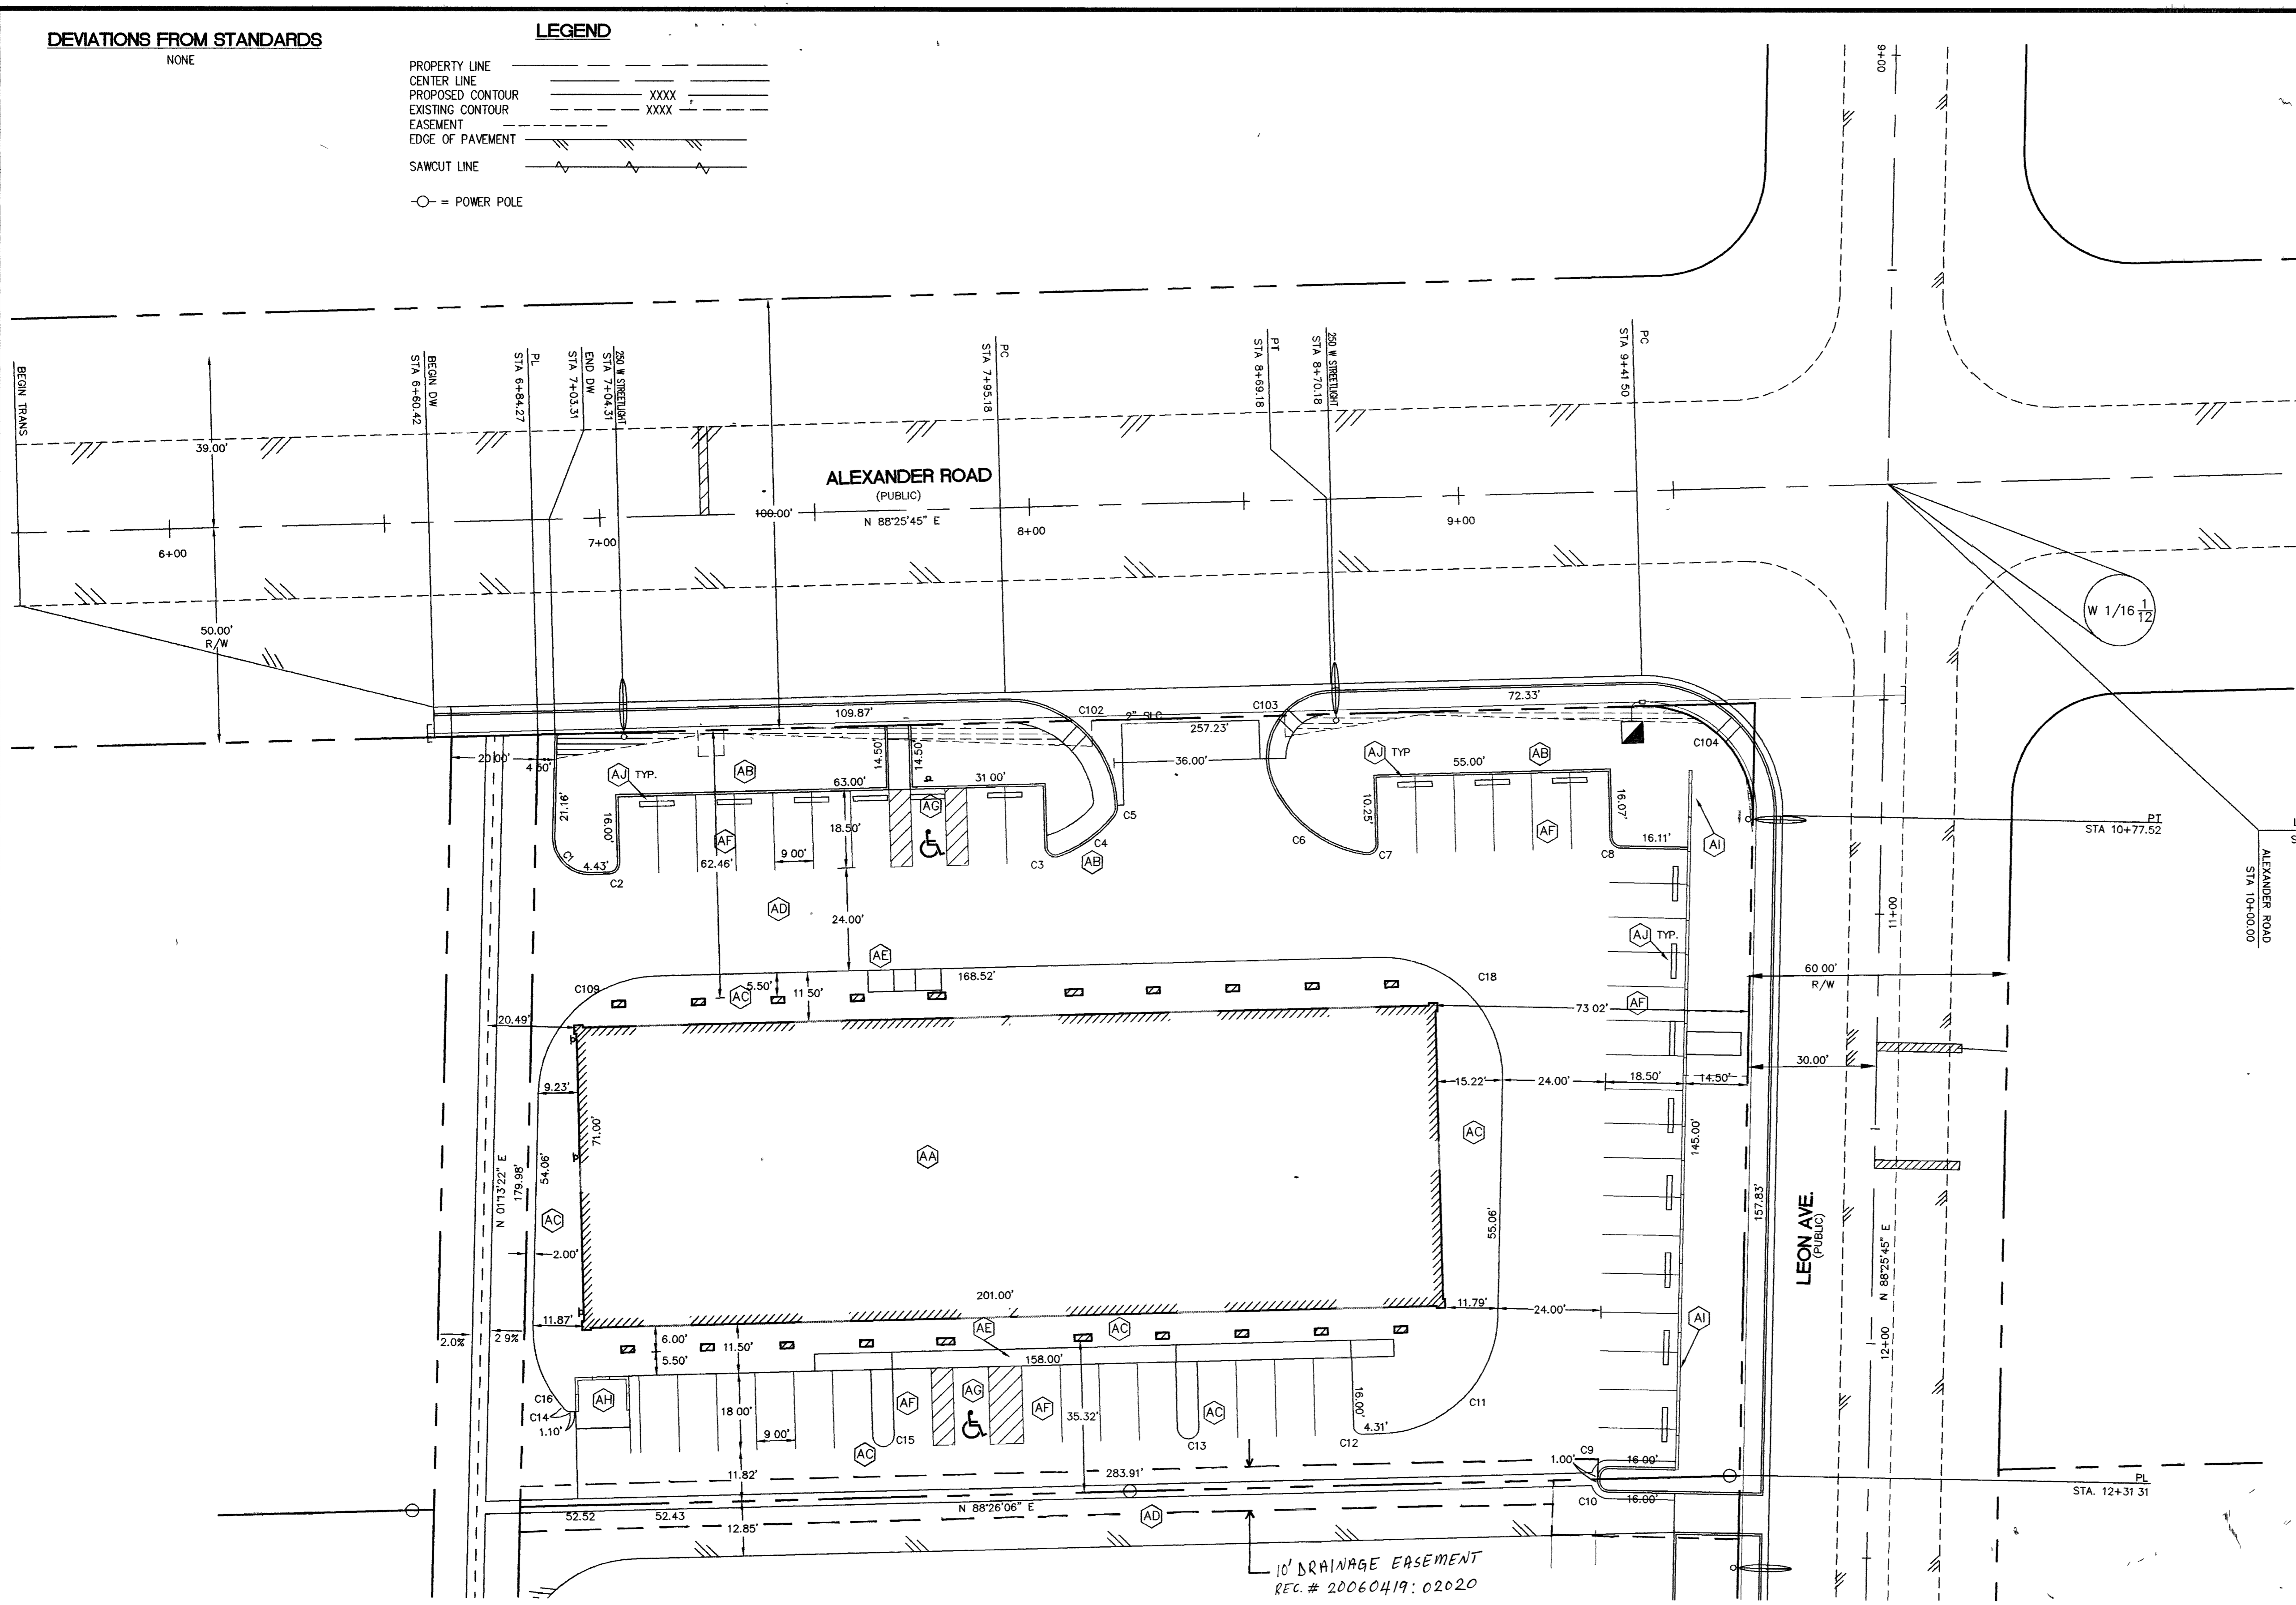


CURVE TABLE

CURVE	LENGTH	RADIUS	TANGENT	DELTA
C1	12.96	8.00	8.40	92°47'37"
C2	3.14	2.00	2.00	90°00'00"
C3	3.77	2.00	2.75	107°57'00"
C4	16.15	27.50	8.32	33°39'27"
C5	1.27	2.00	0.66	36°24'46"
C6	28.07	28.00	15.34	57°25'50"
C7	3.49	2.00	2.39	100°05'33"
C8	3.05	2.00	1.91	87°21'51"
C9	3.93	2.50	2.50	90°00'00"
C10	3.93	2.50	2.50	90°00'00"
C11	42.70	28.00	26.74	87°22'15"
C12	3.14	2.00	2.00	90°00'00"
C13	7.85	2.50	INFINITE	180°00'00"
C14	1.72	2.00	0.91	49°10'04"
C15	7.85	2.50	INFINITE	180°00'00"
C16	25.94	28.00	13.98	53°04'43"
C18	45.27	28.00	29.32	92°37'45"
C101	22.83	15.00	14.29	87°12'23"
C102	40.13	25.00	25.88	91°58'47"
C103	28.45	15.00	22.44	112°28'37"
C104	40.42	25.00	28.06	92°37'45"
C109	42.62	28.00	26.67	87°12'23"

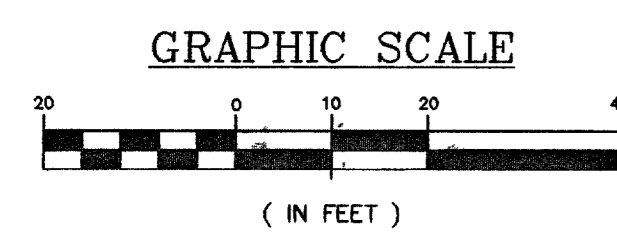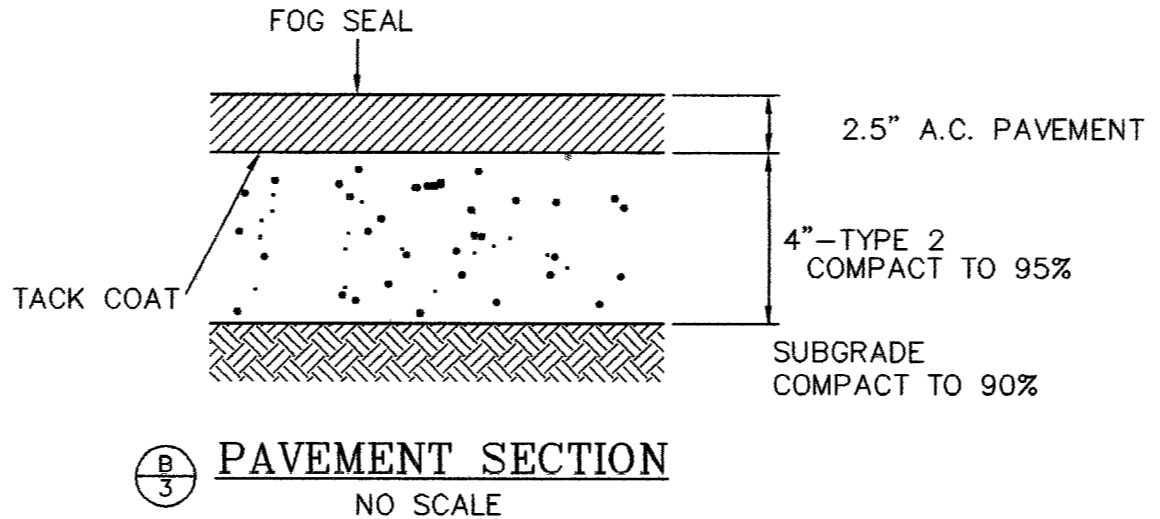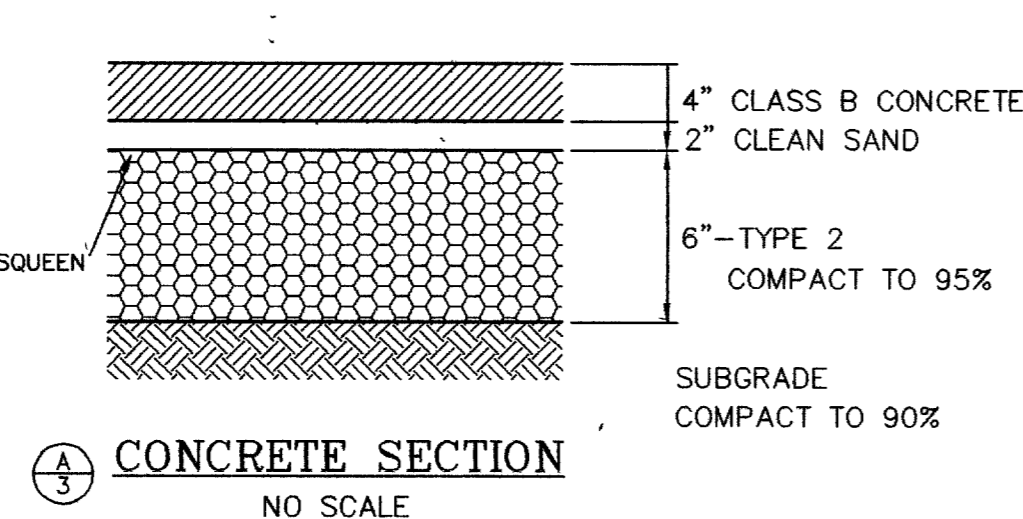

90715

BBC BRECHLER & BELL CONSULTING ENGINEERS, INC.
CIVIL ENGINEERING
19 WEST BROOKS AVENUE
SUITE C
NORTH LAS VEGAS, NEVADA
89030
702/642-5362

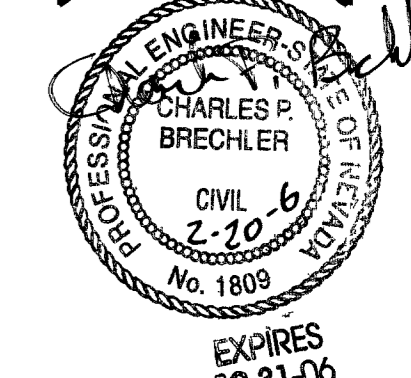

JOB TITLE: ALEXANDER-LEON BUSINESS PARK
SHEET TITLE: PLOT PLAN

DESIGN	DATE
DRAWN	CPB 7/17/05
CHECKED	
PLOTTED	2/15/06
SCALE	
HORIZ.	1"=20'
VERT.	
JOB NO.	04442
SHEET NO.	3 OF 10
CLV DRAWING NO.	1074492