



MATCHLINE STA: 64+50.00 FOR
CONTINUATION SEE SHEET C30

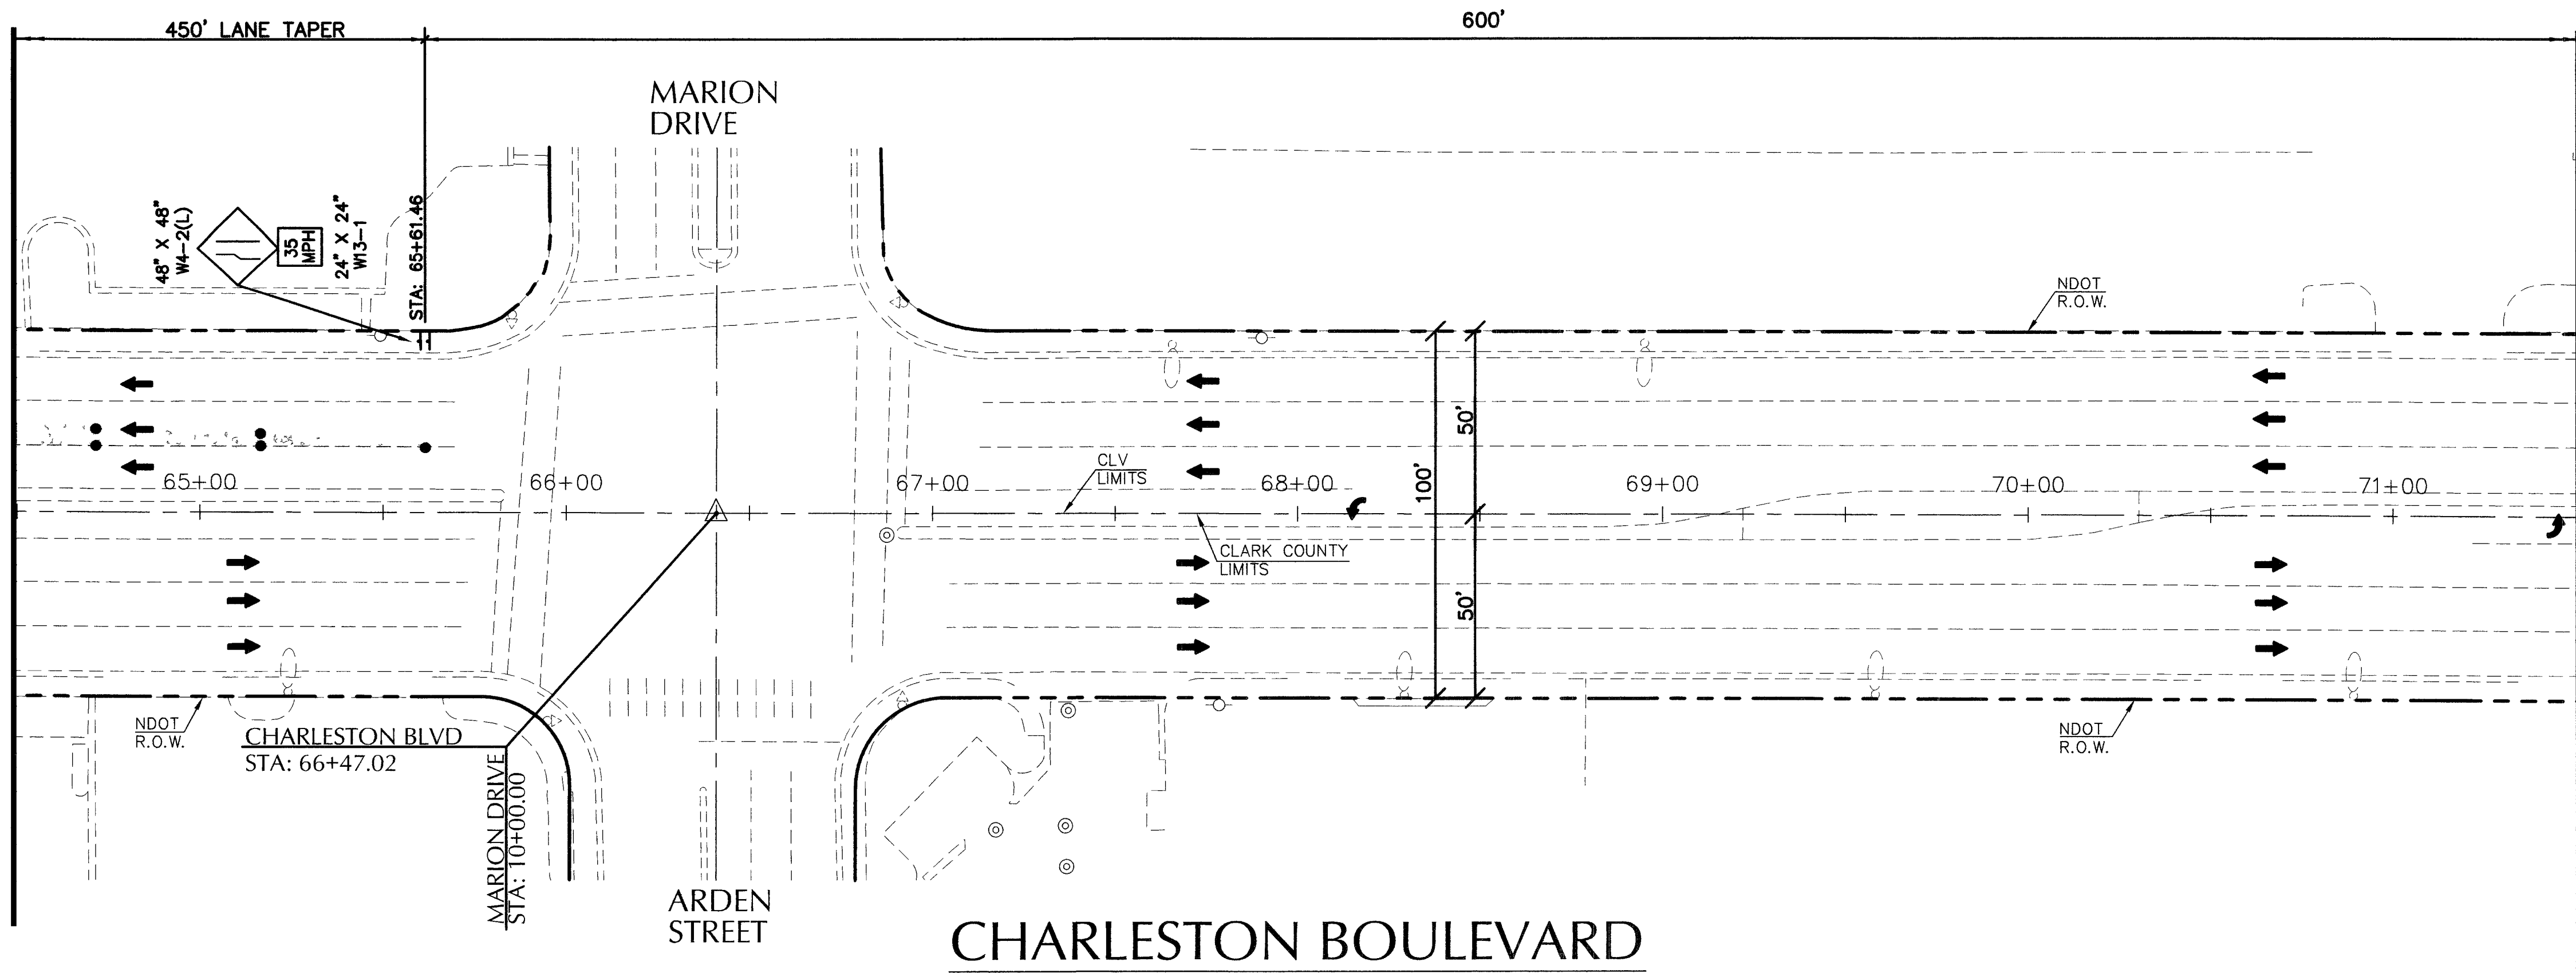

CHARLESTON BOULEVARD
(SR-159)

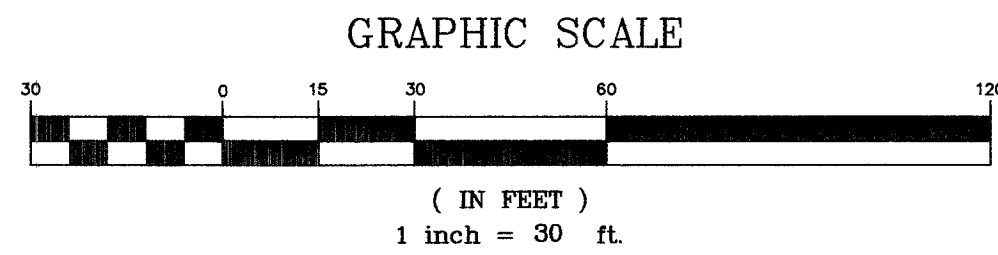

BASIS OF BEARING

N 89°53'41" E BEING THE SOUTH LINE OF SE 1/4, SECTION 31 TO 20S, R 62E, M.D.M., CITY OF LAS VEGAS, CLARK COUNTY NEVADA AS DELINEATED ON THAT CERTAIN RECORD OF SURVEY IN FILE 66 PAGE 52, RECORDED MAY 13, 1993.


BENCHMARK

CITY OF LAS VEGAS DATUM BM CLV 2LV02-32SWS A RIVET AND SQUARE PLATE IN TOP OF CURB @ NE CORNER OF CHARLESTON & LAMB. NAVD 88 ELEVATION 534.458 METERS (1753.47 FEET)

LEGEND

- TRAFFIC CONE, 45" TYP. (UNLESS OTHERWISE NOTED)
- CONSTRUCTION SIGN (AS NOTED)
- DIRECTION OF TRAVEL
- ARROW BOARD (TYPE B)

MATCHLINE STA: 71+50.00 FOR
CONTINUATION SEE ABOVE

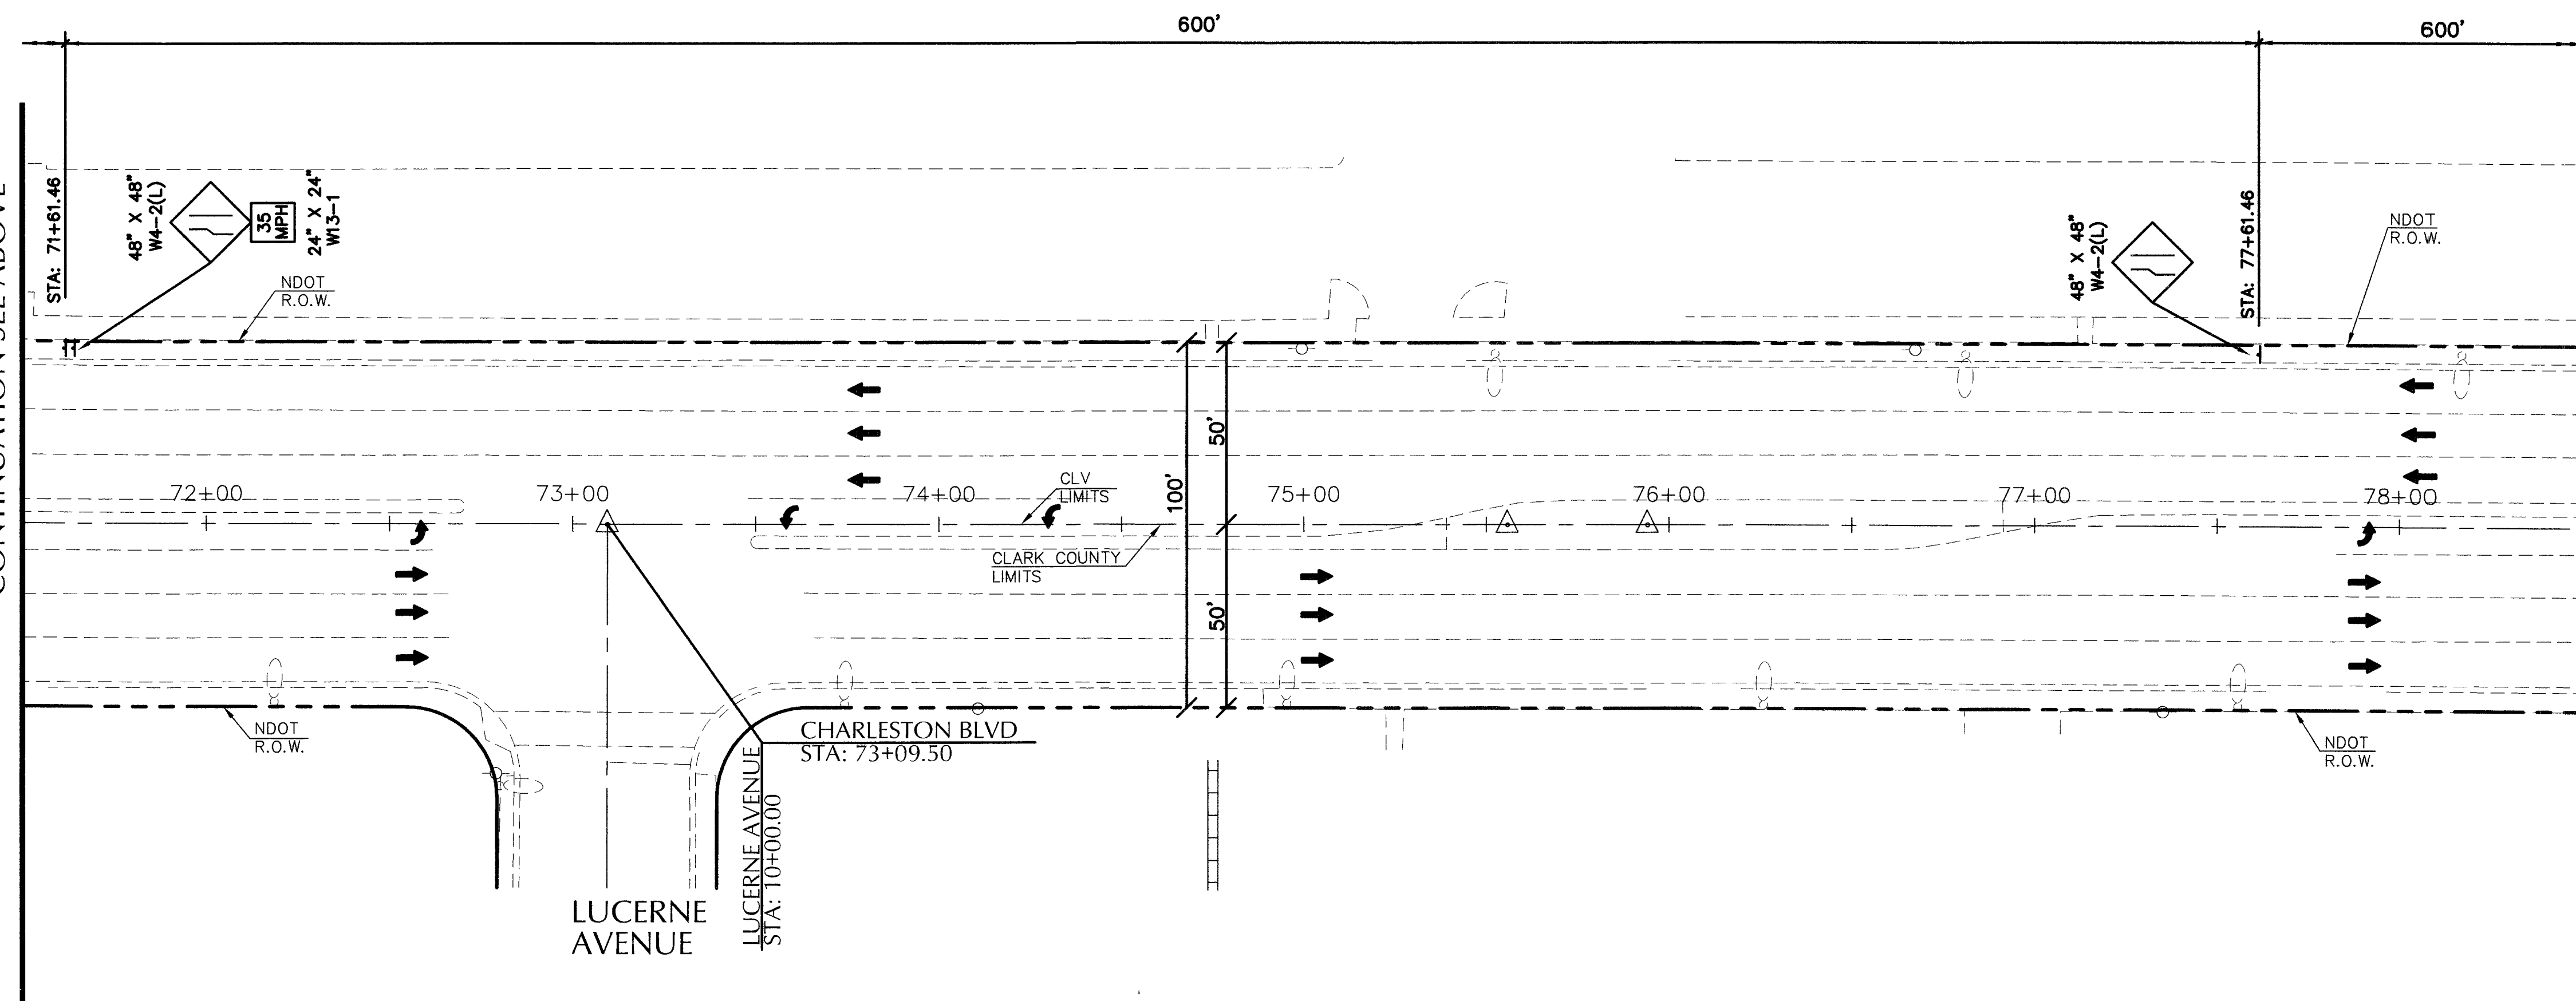

CHARLESTON BOULEVARD
(SR-159)

AVOID CUTTING UNDERGROUND UTILITY LINES. IT'S COSTLY

Call before you Dig-1-800-227-2600

UNDERGROUND SERVICE ALERT (U.S.A.)

AVOID OVERHEAD POWER LINE CONTACT

Call before you OVERHEAD


1-702-593-6111

NEVADA POWER ENVIRONMENT AND SAFETY SERVICES DEPARTMENT

MARTIN & MARTIN ASSUMES NO RESPONSIBILITY FOR EXISTING UTILITY LOCATIONS AND ELEVATIONS. THE UTILITIES SHOWN ON THIS DRAWING HAVE BEEN PLOTTED FROM THE BEST AVAILABLE INFORMATION. IT IS, HOWEVER, THE CONTRACTOR'S RESPONSIBILITY TO FIELD VERIFY THE LOCATION AND ELEVATION OF ALL UTILITIES PRIOR TO THE COMMENCEMENT OF ANY CONSTRUCTION. CONTRACTOR TO FIELD VERIFY ALL EXISTING SITE CONDITIONS PRIOR TO CONSTRUCTION. IF A CONFLICT EXISTS BETWEEN WHAT IS SHOWN ON THESE DRAWINGS AND WHAT EXISTS IN THE FIELD, THE CONTRACTOR IS TO NOTIFY THE ARCHITECT OR ENGINEER IMMEDIATELY.

no	description of revisions	date	name

PROJECT NO.	1939 00
DATE	06-23-03
DRAWN BY	JDM
DESIGN BY	ARS
CHECKED BY	DHM

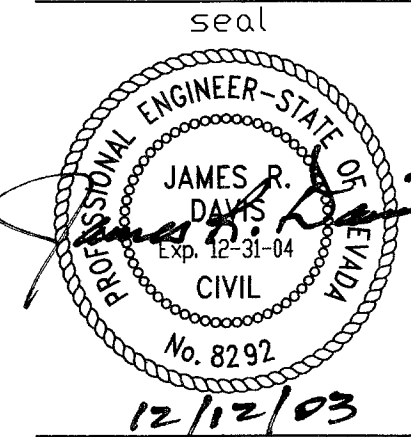

MARTIN & MARTIN
CIVIL ENGINEERS
2101 SOUTH JONES BLVD.
SUITE 120
LAS VEGAS, NEVADA 89146
PHONE (702) 248-8000
FAX (702) 248-8070
E-MAIL: MARTMART@LVCM.COM

CHARLESTON BOULEVARD
TYPICAL LANE CLOSURE AND
WORK AREA PLAN
SANDHILL ROAD TO NELLIS BOULEVARD
STA: 64+50.00 TO STA: 78+50.00

sheet
C31
SHEET 31 OF 45
drawing number
307-V841