




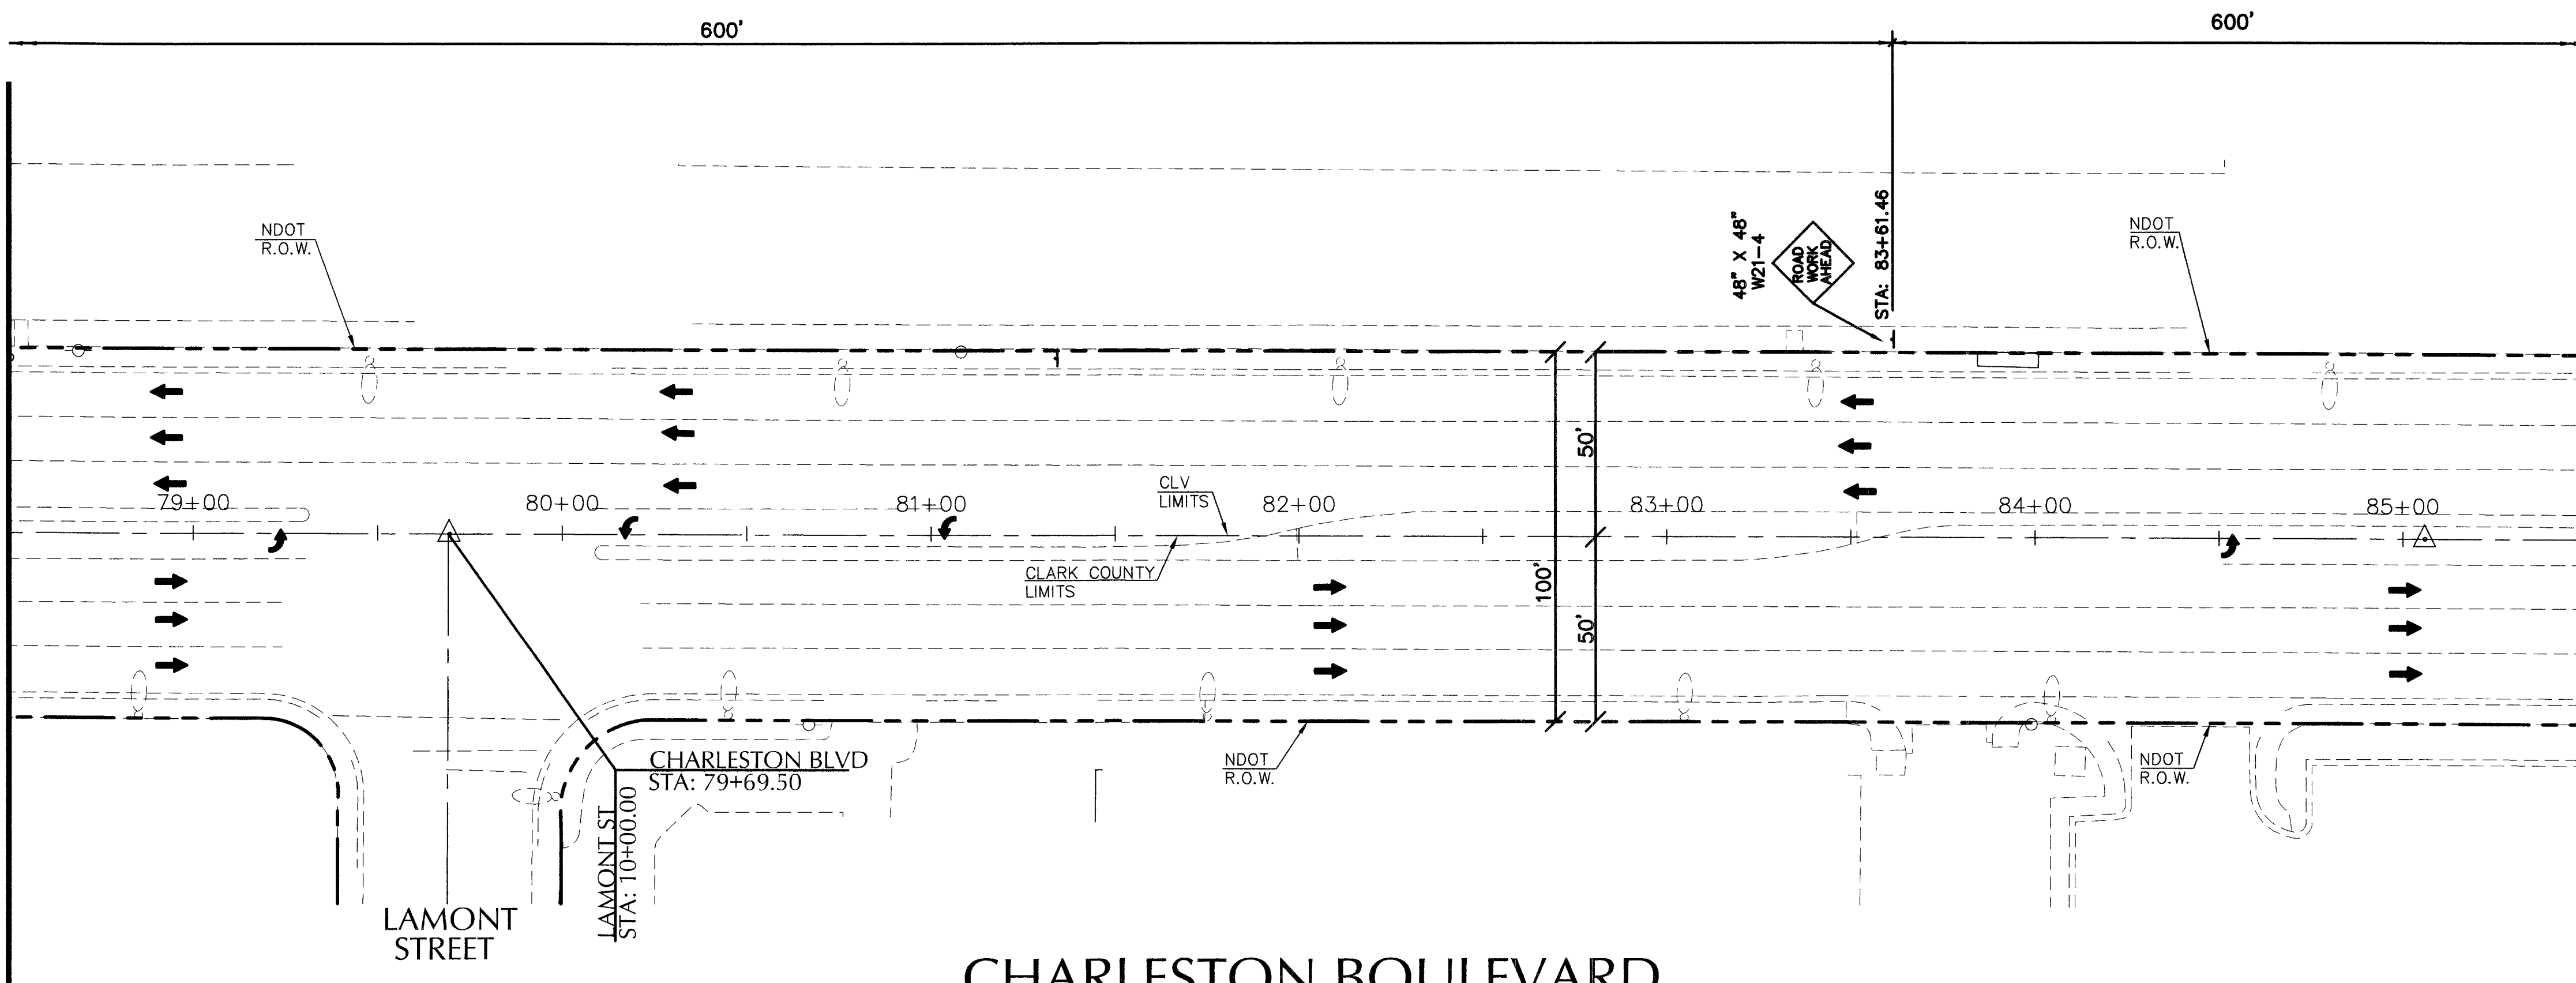

CHARLESTON BOULEVARD
(SR-159)

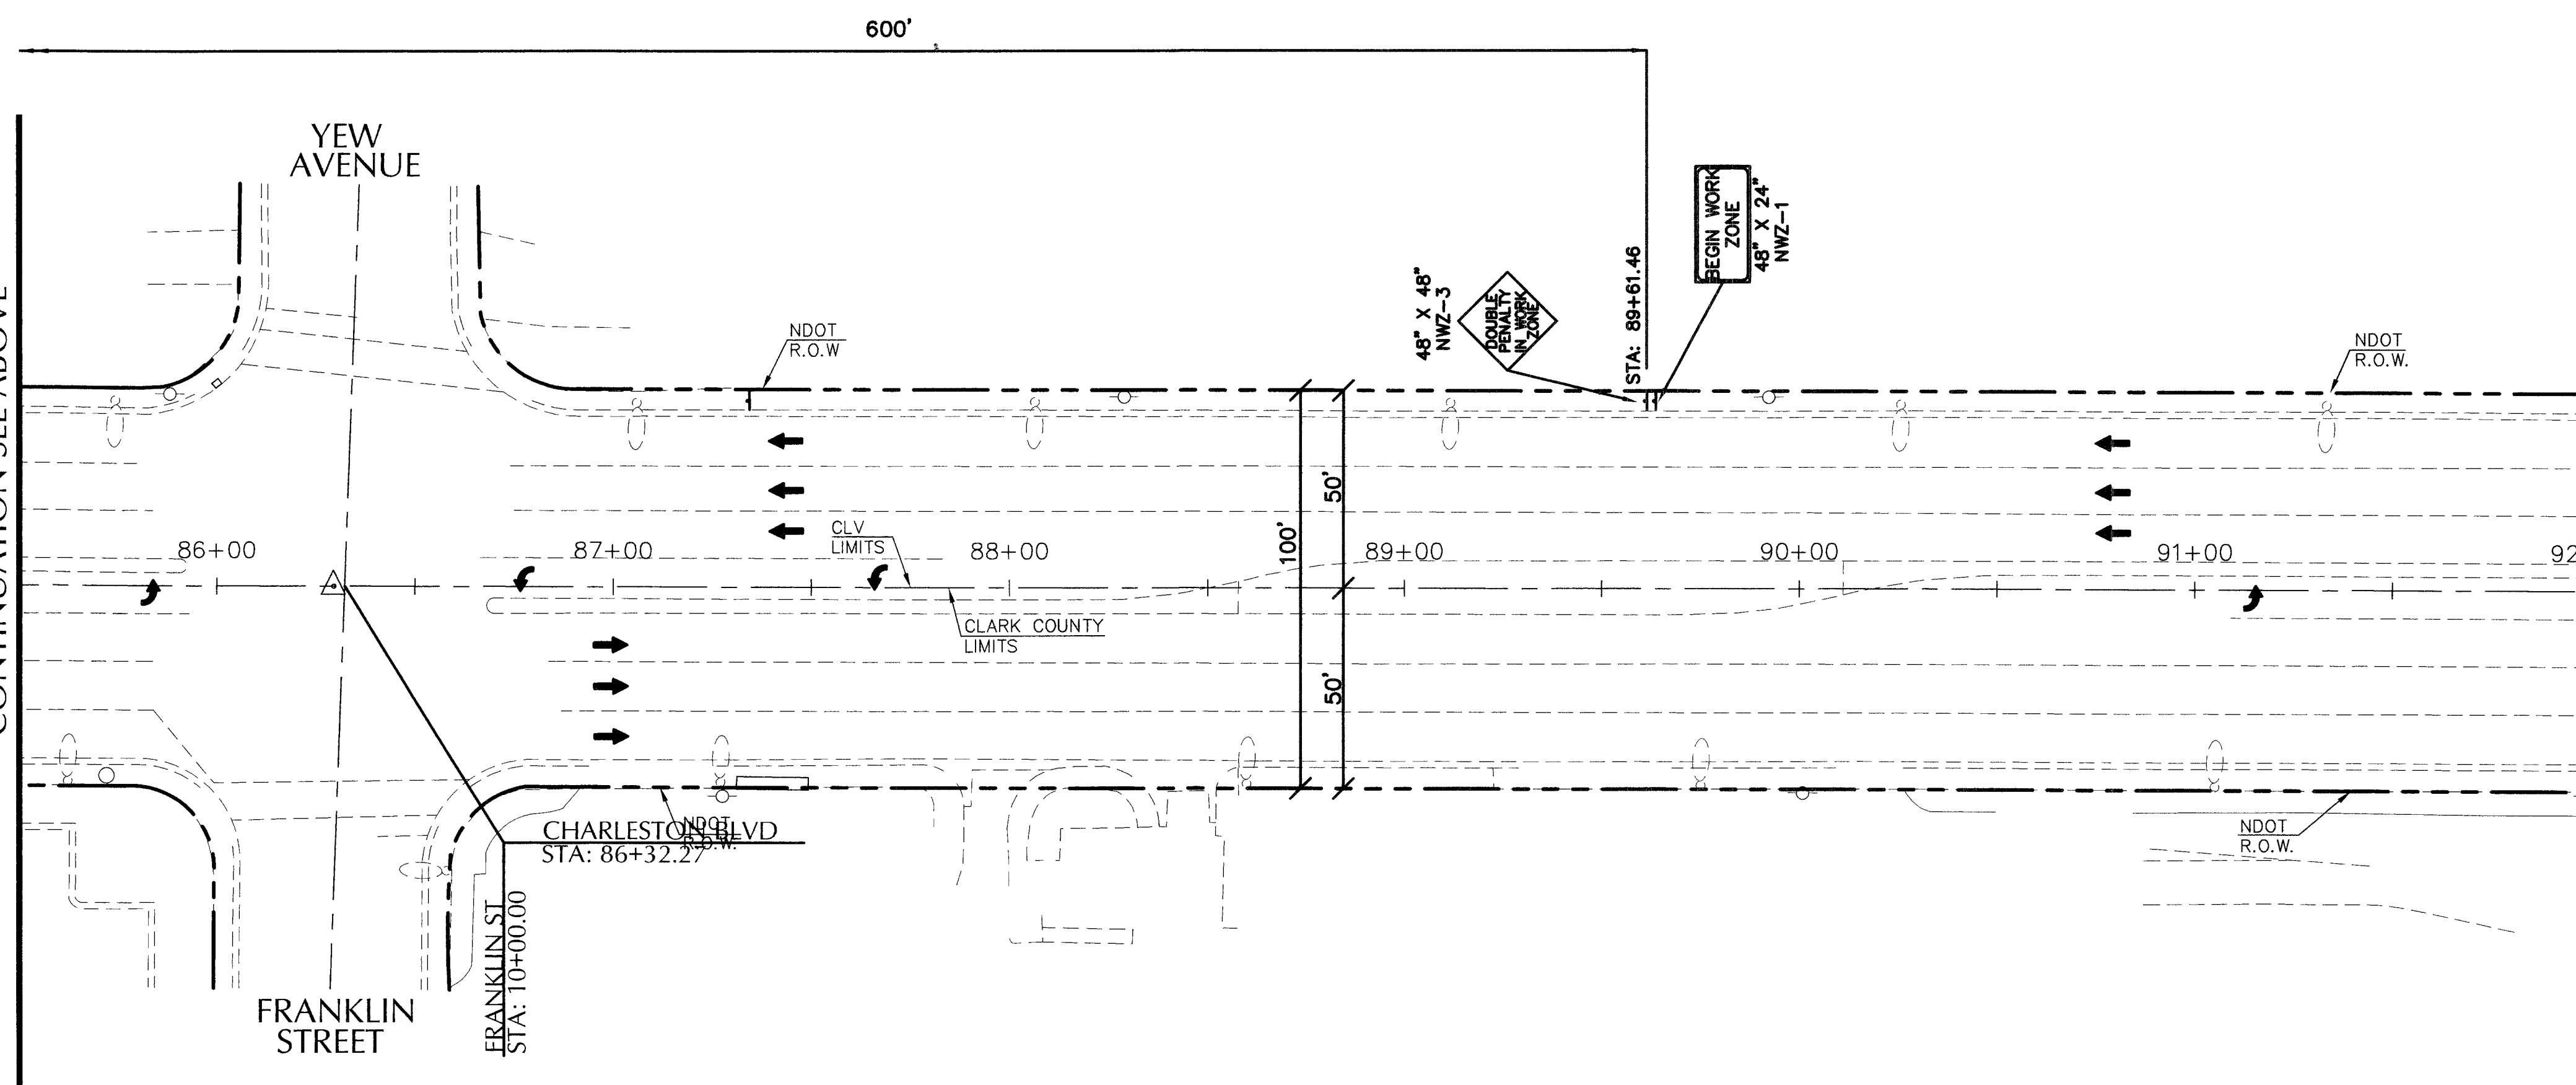

CHARLESTON BOULEVARD
(SR-159)

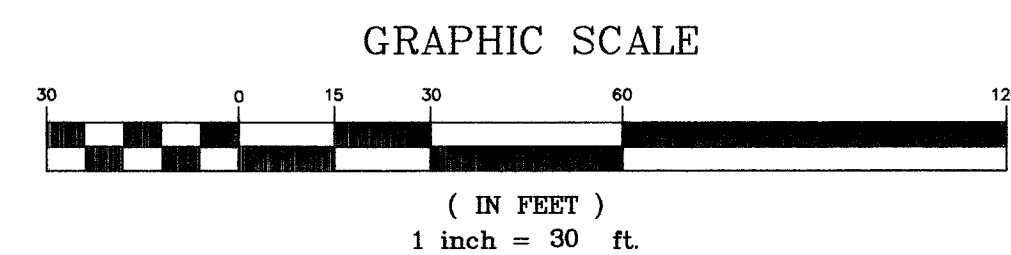

BASIS OF BEARING

N 89°53'41" E BEING THE SOUTH LINE OF SE 1/4, SECTION 31 TO 20S, R 62E, M.D.M., CITY OF LAS VEGAS, CLARK COUNTY NEVADA AS DELINEATED ON THAT CERTAIN RECORD OF SURVEY IN FILE 66 PAGE 52, RECORDED MAY 13, 1993.

BENCHMARK

CITY OF LAS VEGAS DATUM BM CLV 2LV02-32SWS A RIVET AND
SQUARE PLATE IN TOP OF CURB @ NE CORNER OF CHARLESTON &
LAMB. NAVD 88 ELEVATION 534.458 METERS (1753.47 FEET)

LEGEND

- | | |
|---|---|
|  | TRAFFIC CONE, 45" TYP. (UNLESS OTHERWISE NOTED) |
|  | CONSTRUCTION SIGN (AS NOTED) |
|  | DIRECTION OF TRAVEL |
|  | ARROW BOARD (TYPE B) |

[illegible]

PROJECT NO. 1939 00

DATE 06-23-03

DRAWN BY JDM

DESIGN BY ARS

CHECKED BY DHM

seal

PROFESSIONAL ENGINEER - STATE OF NEVADA

JAMES R. DAVIS

Exp. 12-31-04

CIVIL

No. 8292

12/12/03

MARTIN & MARTIN

MARTIN & MARTIN
CIVIL ENGINEERS
2101 SOUTH JONES BLVD.
SUITE 120
LAS VEGAS, NEVADA 89146
PHONE (702) 248-8000
FAX (702) 248-8070
E-MAIL: MARTMART@VCM.COM

CHARLESTON BOULEVARD
TYPICAL LANE CLOSURE AND
WORK AREA PLAN
SANDHILL ROAD TO NELLIS BOULEVARD
STA: 64+50.00 TO STA: 78+50.00

sheet

C32

SHEET 32 OF 45
drawing number
307-V841

62557 *P. l.* 93372

BID# 04.1730.06