

MATCHLINE - STA. 109+00  
SEE DRAWING R-3

STA: 10+00  
SHERMCREST WY.  
STA: 112+50.13  
ALEXANDER RD.

STA: 10+00  
BROADRIVER DR.  
STA: 95+85.25  
ALEXANDER RD.

MESA GRANDE DRIVE



MATCHLINE - STA. 119+00  
SEE DRAWING R-5

SHERMCREST WAY

ALEXANDER ROAD

2315

2310

2305

2300

2295

2290

2285

2280

2275

2315

2310

2305

2300

2295

2290

2285

2280

FINISHED GRADE @  
CL OF ALEXANDER RD.

EXISTING GRADE @  
CL OF ALEXANDER RD.

EXISTING GRADE @  
CENTERLINE  
FINISHED GRADE @  
CENTERLINE

93397  
109+00

110+00

111+00

112+00

113+00

114+00

115+00

116+00

117+00

118+00

119+00



Stantec

Stantec Consulting Inc.  
6763 W. Charleston Blvd  
Las Vegas NV U.S.A.  
89146-1049  
Tel. 702 258 0115  
Fax. 702 258 4956  
www.stantec.com

REMOVAL NOTES:


- 1 AC PAVEMENT

CONSTRUCTION NOTES:

- 9 8" VALLEY GUTTER  
11 SAWCUT  
12 ROTOMILL (SEE NOTE 1)  
13 3" AC PAVEMENT OVERLAY  
14 2" AC PAVEMENT REPLACEMENT  
15 3/4" OPEN GRADE  
20 ADJUST MANHOLE WITH COLLAR PER USD NO. 408  
22 RE-ESTABLISH SURVEY MARKER  
42 P30 PULLBOX


NOTES:

1. ROTOMILL QUANTITY EXCLUDES TRENCH AND PAVEMENT REPLACEMENT.  
2. CENTERLINE GRADE SHOWN IS SURFACE OF OPEN GRADE SEE SECTION  
3. SEE SHEETS U-1 THRU U-6 FOR UTILITY PLANS.  
4. SEE SHEETS T-1 THRU T-2 FOR STRIPING PLANS.

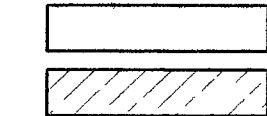

3" AC PAVEMENT  
2" AC PAVEMENT

LVWD 4/14/03  
DATE

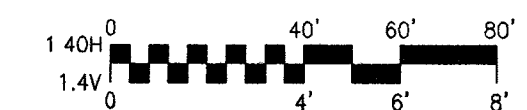

Avoid overhead power line contact. It's costly.

Avoid cutting underground utility lines. It's costly.

Call before you  
OVERHEAD

1-702-593-6111

Call before you  
Dig

1-800-227-2600

DEPARTMENT OF PUBLIC WORKS  
ENGINEERING DESIGN SECTION


CITY ENGINEER: CHARLES KAJKOWSKI JR., P.E.

DESIGNED BY: JQ,DD  
DRAWN BY: DD  
CHECKED BY: MW  
HORIZONTAL SCALE: 1" = 40'  
VERTICAL SCALE: 1" = 4'  
DATE: 06/11/02



ALEXANDER ROAD  
US 95 TO RANCHO DRIVE  
ROADWAY PLAN + PROFILE  
STA. 109+00 TO STA. 119+00

TITLE:  
SHEET:

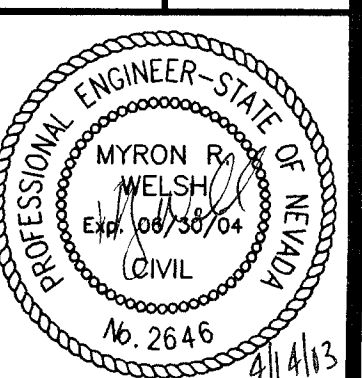

Sheet  
R-4  
12 of 35  
DRAWING NO.  
107-V3634