



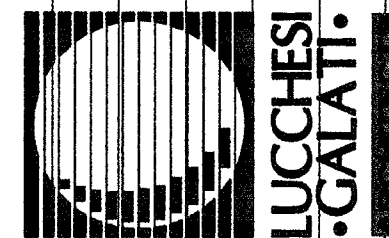

300 TROT ROAD, SUITE A
LAS VEGAS, NEVADA 89105
TEL: 702-488-8800 FAX: 702-488-8331

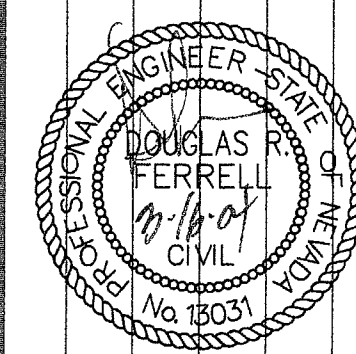

CITY OF LAS VEGAS
CENTENNIAL HILLS COMMUNITY CENTER
MECHANICAL ROOM
SECTIONS




OWNER: CITY OF LAS VEGAS
DEPARTMENT OF PUBLIC WORKS
ARCHITECTURAL SERVICES

400 EAST STEWART AVENUE
LAS VEGAS, NEVADA 89101
PHONE: (702) 229-8535
FAX: (702) 384-4040
TDD: (702) 384-4040

DATE	NFC
TITLE	CE-MR
DATE	03/08/05
SCALE	AS NOTED
REV NO	051534101
REV DESCRIPTION	671-49


MR-2

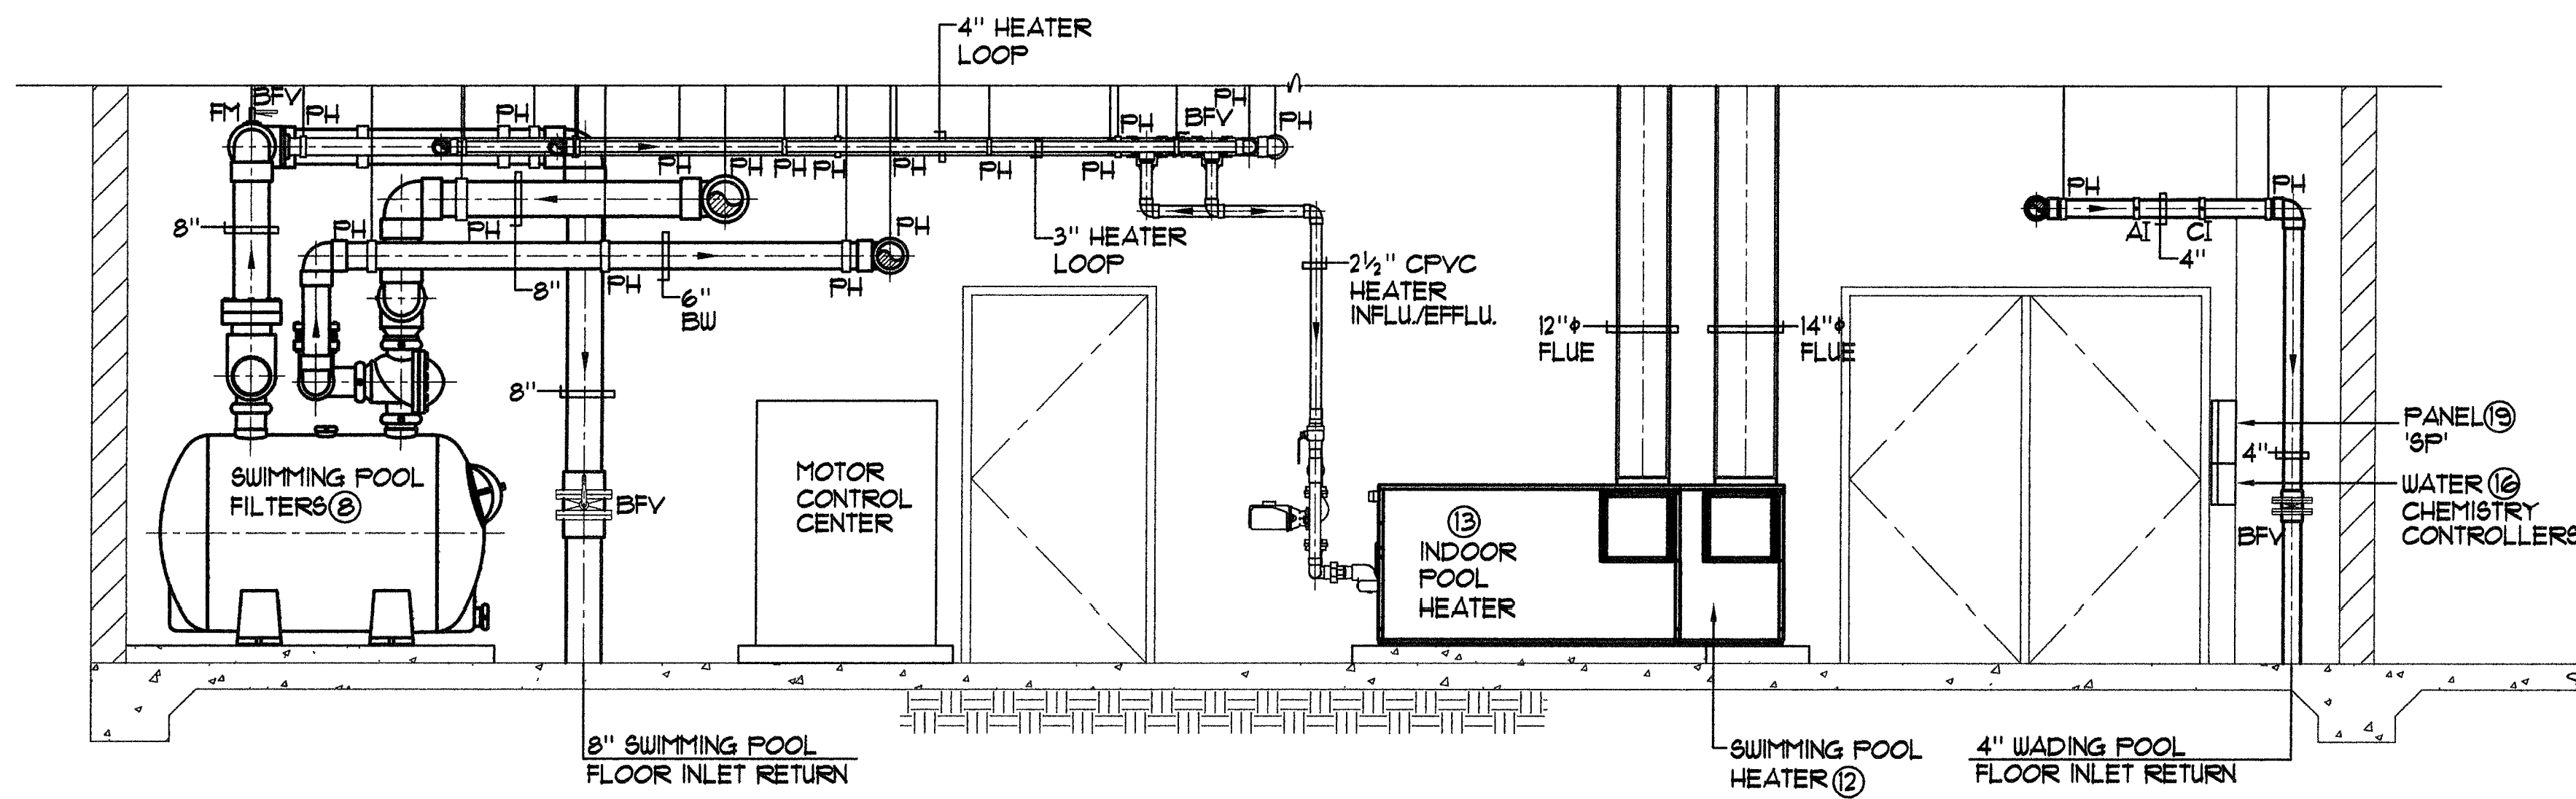

NOTE: SEE ARCHITECTURAL PLANS FOR BUILDING DESIGN.

MECHANICAL ROOM SECTION

3/8" = 1'-0"

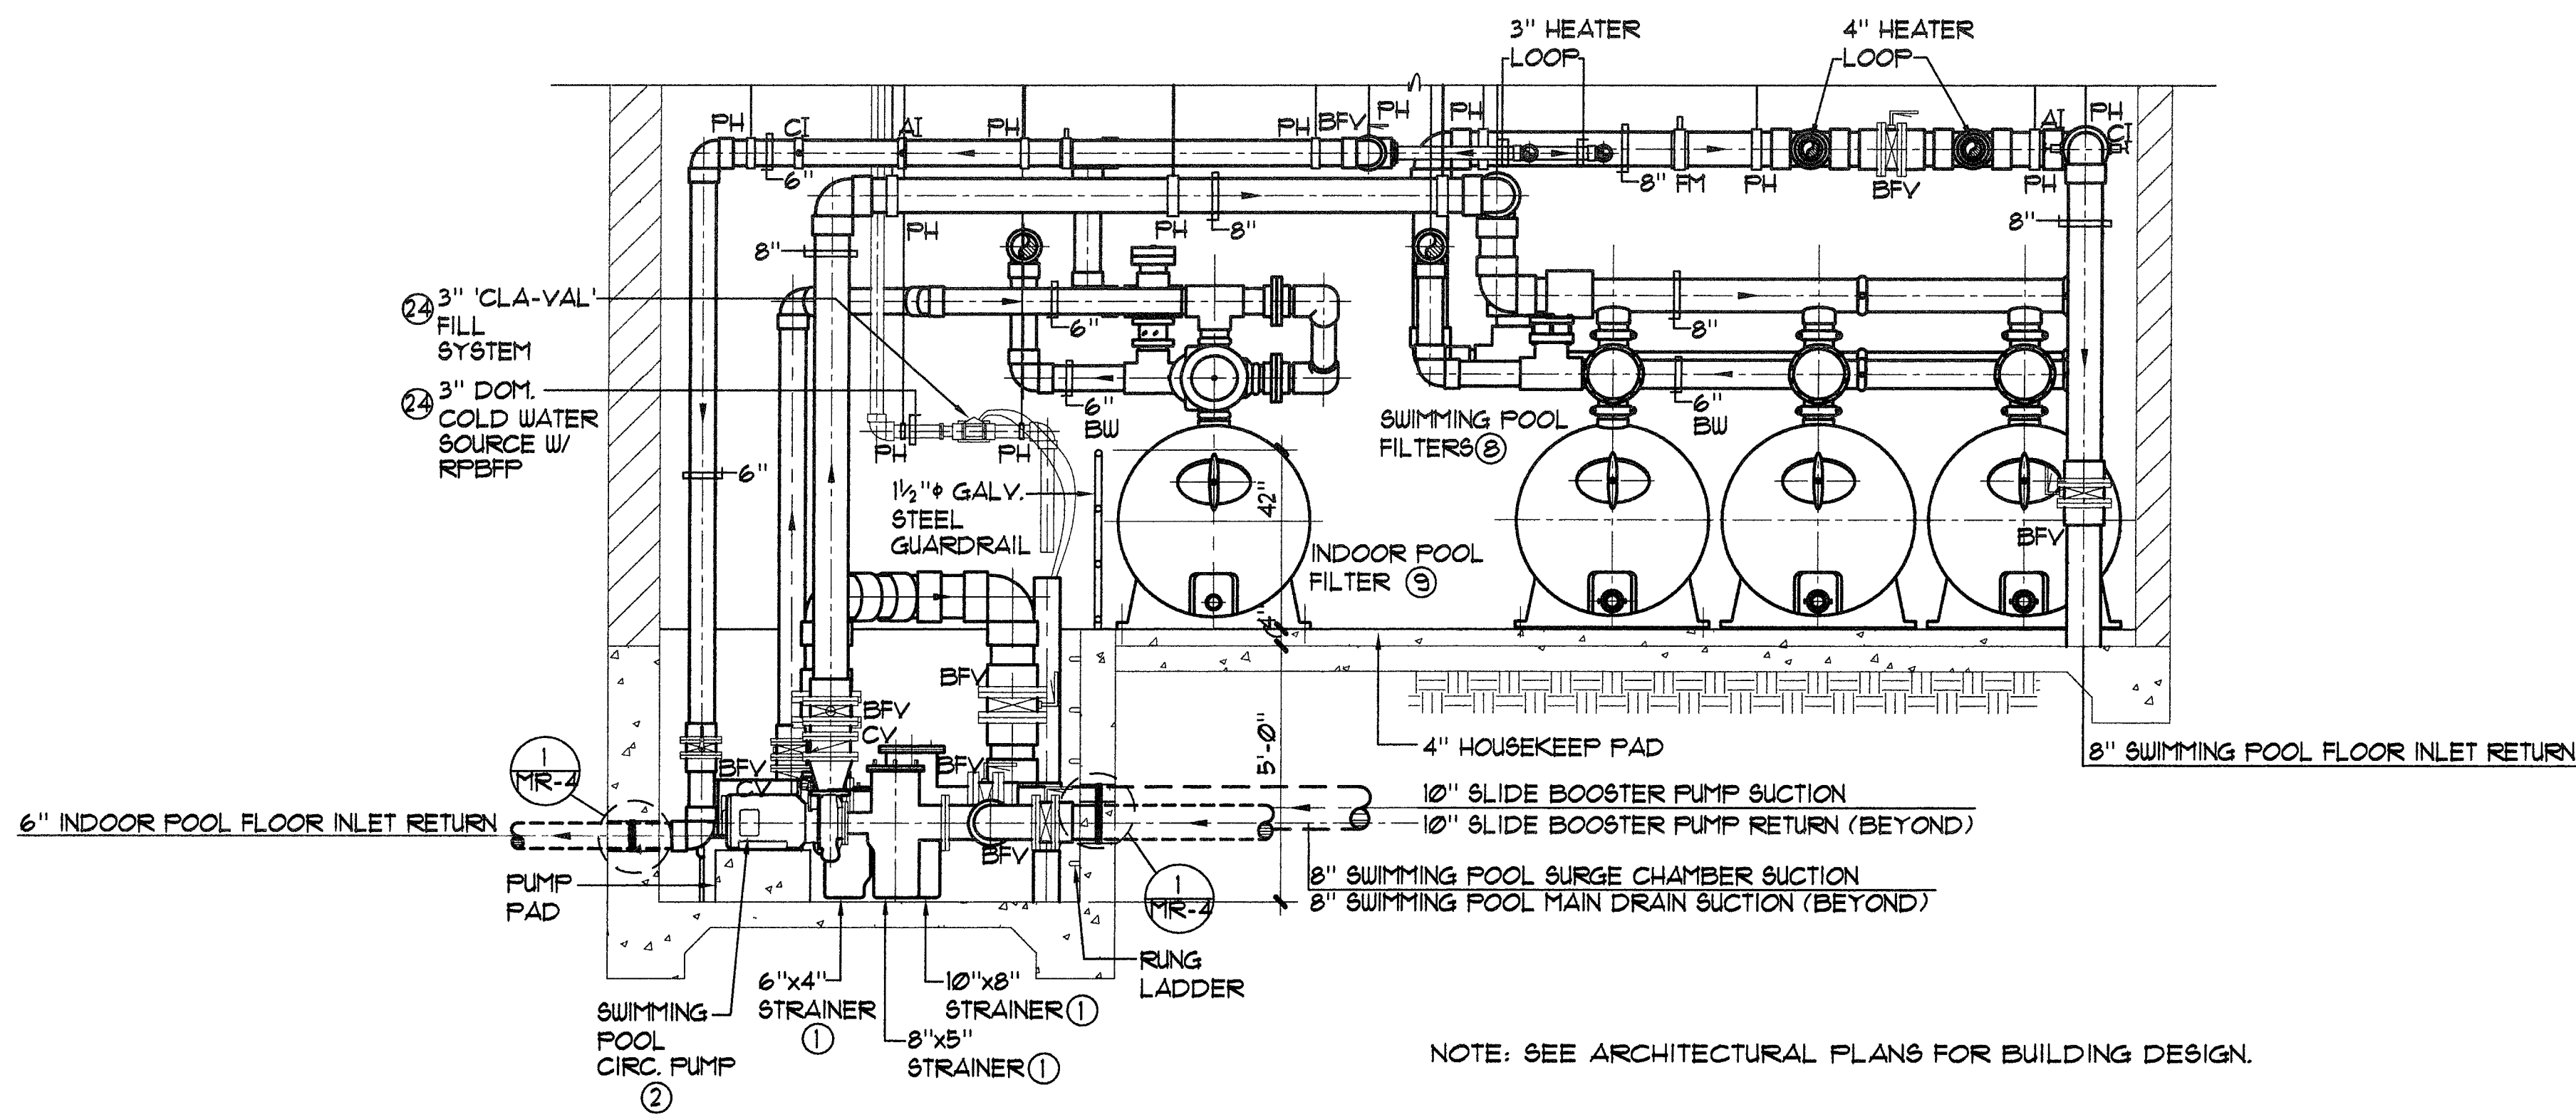

NOTE: SEE ARCHITECTURAL PLANS FOR BUILDING DESIGN.

MECHANICAL ROOM SECTION

3/8" = 1'-0"