


CONTRACTOR SHALL FIELD LOCATE AND PROTECT ALL
SNWA/SNWS APPURTENANCES INCLUDING, BUT NOT LIMITED TO
AV/AR, ACCESS MANWAYS AND CATHODIC PROTECTION SYSTEMS.
ALL ABOVE GROUND STRUCTURES AND AT GRADE STRUCTURES
MUST BE ADJUSTED TO NEW GRADE AT CONTRACTOR'S
EXPENSE. CATHODIC PROTECTION TEST STATIONS, RECTIFIERS,
AND AV/AR'S MUST BE RELOCATED TO THE SIDEWALK PER
SNWA STANDARDS AND AT THE CONTRACTOR'S EXPENSE.
CONTRACTOR TO NOTIFY SOUTHERN NEWADA WATER AUTHORITY,
DEVELOPMENT PLAN REVIEW, AT (702) 862-3444 AT LEAST 48
HOURS PRIOR TO CONSTRUCTION ACTIVITY.

Cherie G. Schulte 9-4-07
SOUTHERN NEVADA WATER AUTHORITY DATE

SNWA APPROVAL IS VALID FOR ONE (1) YEAR FROM THE SIGNATURE DATE. IF CONSTRUCTION WITHIN THE EASEMENT OR RESTRICTED PIPE SAFETY ZONE IS NOT COMPLETE, PLANS MUST BE RESUBMITTED TO SNWA FOR APPROVAL.

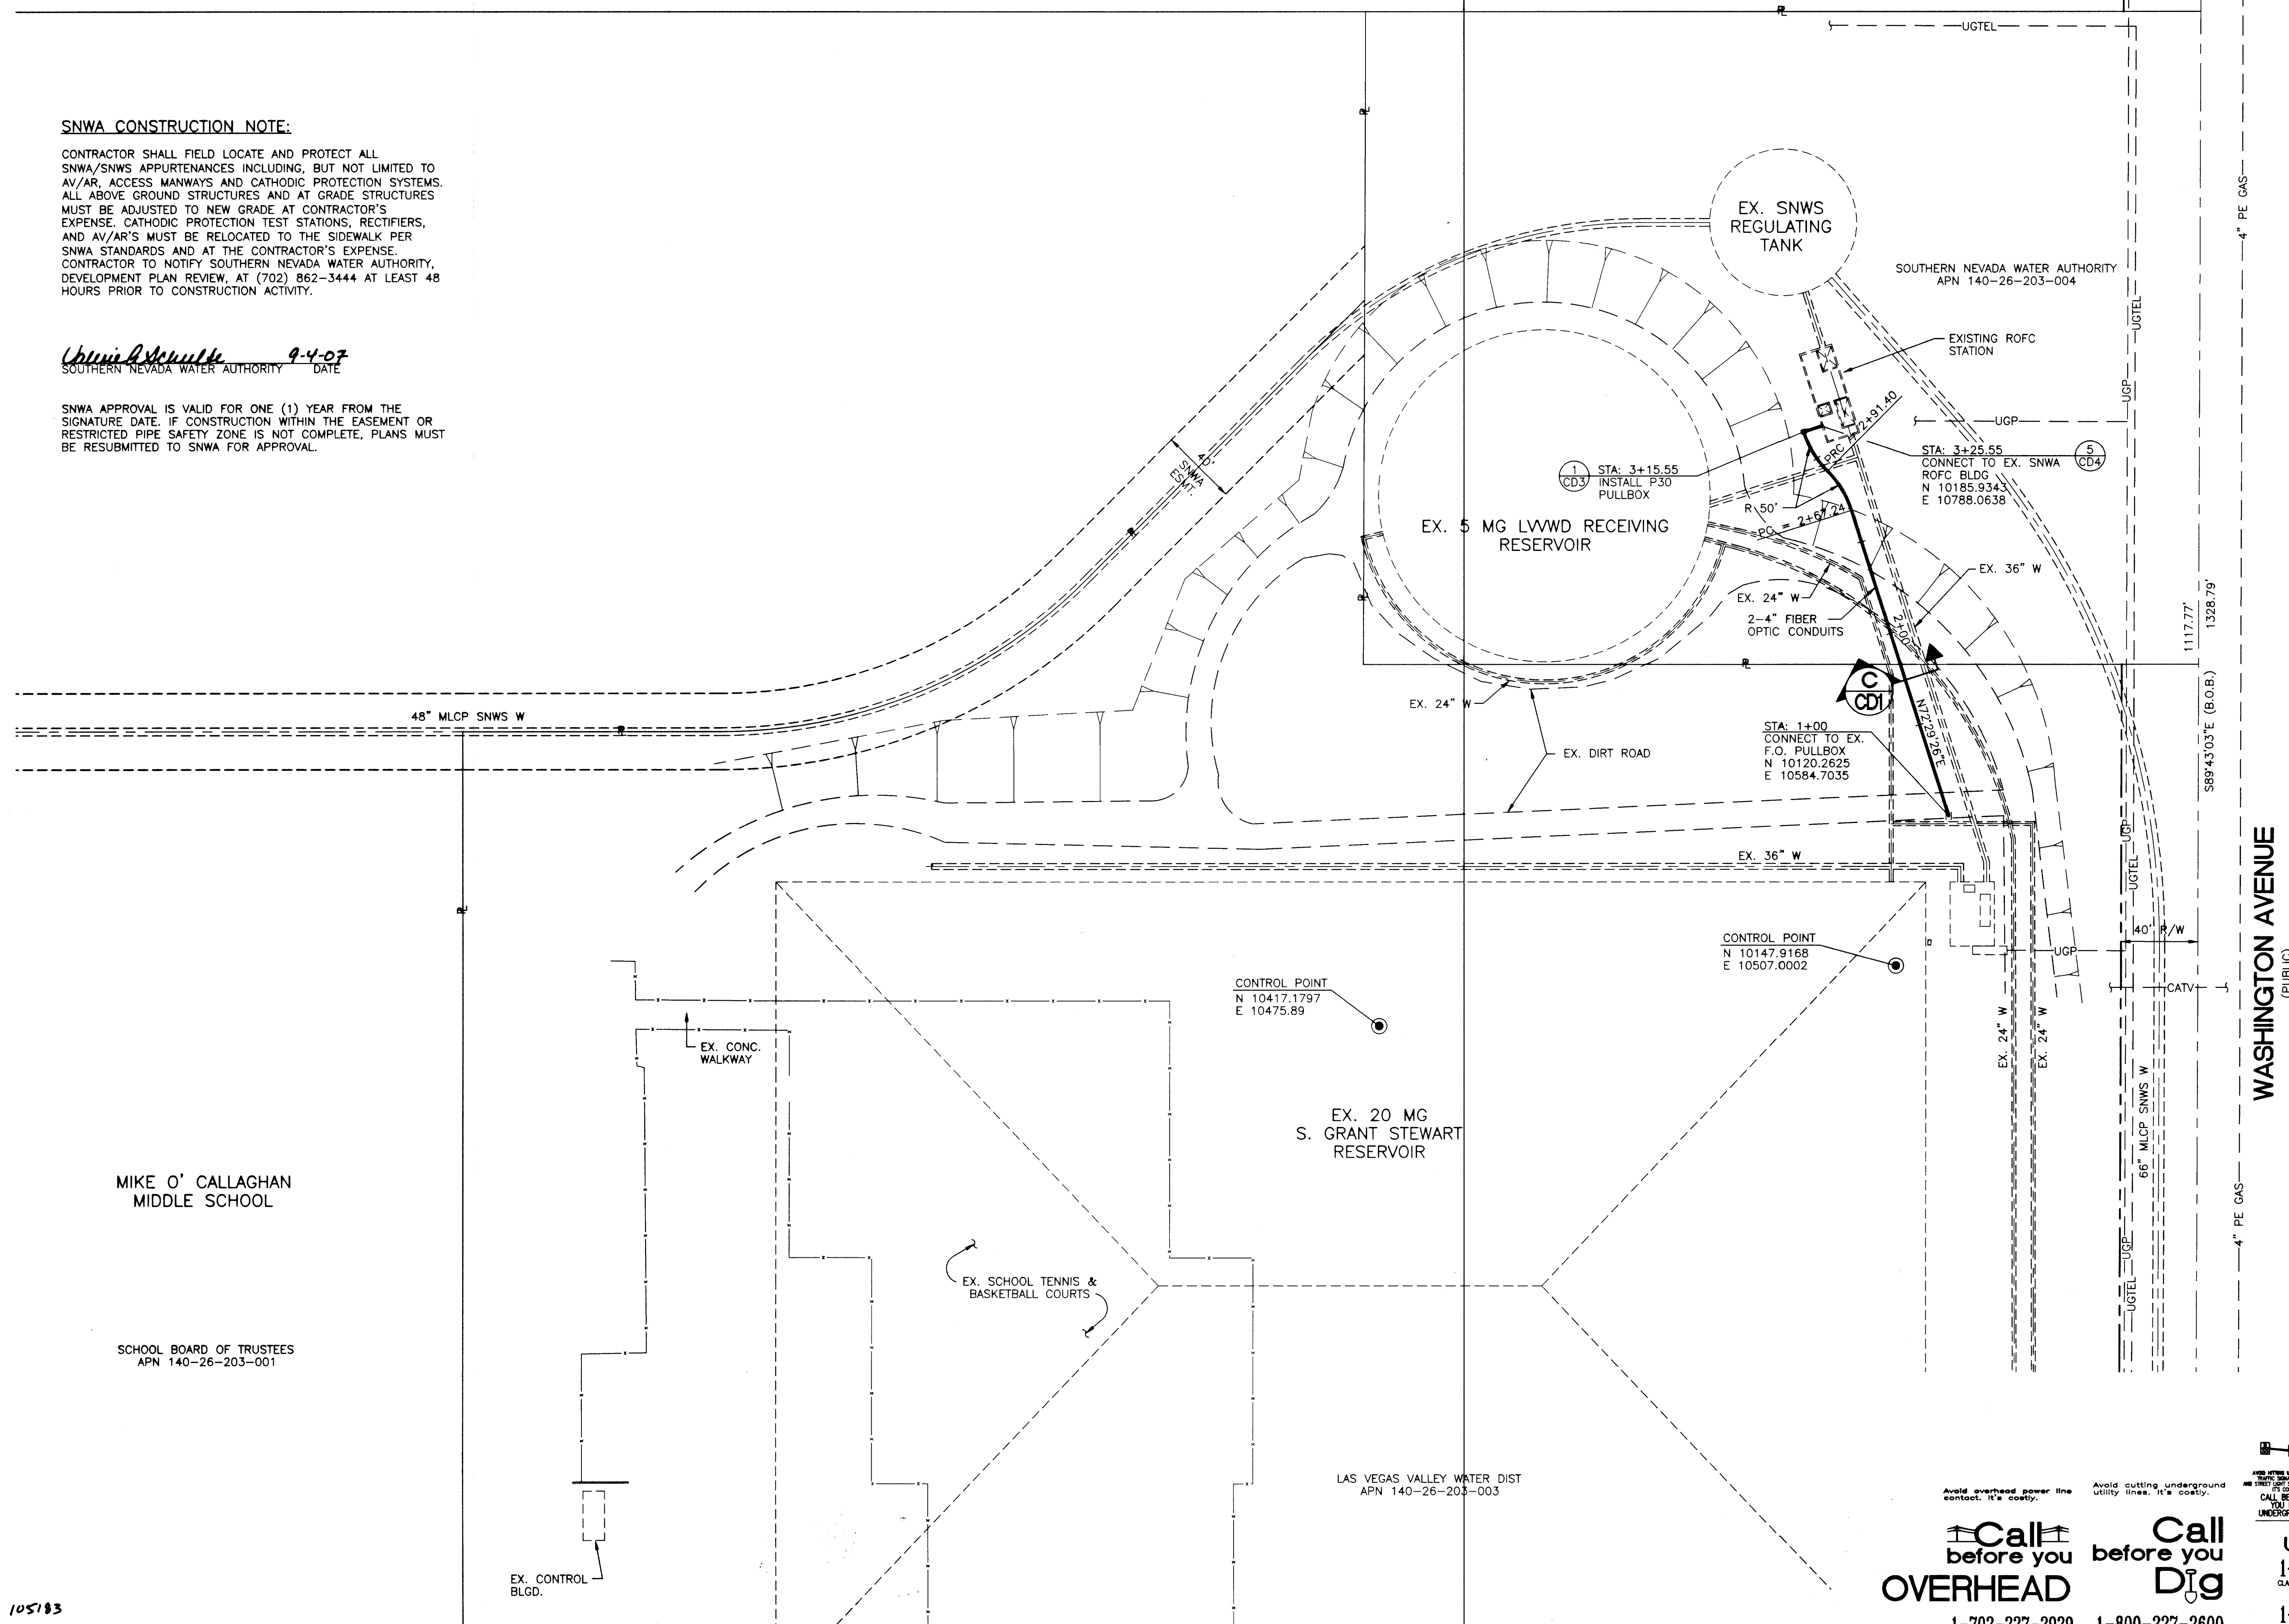

MIKE O' CALLAGHAN
MIDDLE SCHOOL

SCHOOL BOARD OF TRUSTEES
APN 140-26-203-001

LAS VEGAS VALLEY WATER DIST
APN 140-26-203-003

Avoid overhead power line contact. It's costly.

 **Call** 
before you
OVERHEAD

1-702-227-2929

**Call
before you
Dig**

1-800-227-2600

AVOID HITTING UNDERGROUND
TRAFFIC SIGNAL SYSTEMS
AND STREET LIGHT SYSTEM COLUMNS
IT'S COSTLY

CALL BEFORE
YOU DIG



Call **before you dig**

UnderGround

1-702-455-7511

CLARK COUNTY TRAFFIC OPERATIONS
AND

1-702-229-6611

LAS VEGAS AREA COMPUTERIZED TRAFFIC SIGNALS

107V 493C

LAS VEGAS VALLEY WATER DISTRICT

WRIGHT ENGINEERS

7425 PEAK DRIVE
LAS VEGAS, NEVADA 89128
TEL (702) 933-7000 FAX (702) 933-7001
CIVIL STRUCTURAL MEP LAND SURVEYING

VERIFY SCALE

$$\begin{array}{c} 1 \\ 1/2 \\ 0 \\ 1/2 \\ 1 \end{array}$$

BAR REPRESENTS
ONE AND ONE-HALF
INCHES ON ORIGINAL

COMMUNICATION NETWORK UPGRADE, PHASE 1

S. GRANT STEWART RESERVOIR SITE

SCALE

 $1^\circ = 40'$

Path: \\c:\civil\2004\cn24122\dwg\civil\C-1254-33-C-C16.dwg Plot © 8/30/2007

DRAWN BY: DAVID DAVIDSE 05/16/05

CHECKED BY: JON P. OSBORNE
5/16/05

RECOMMENDED BY:

DATE _____ LWWD SENIOR CIVIL ENGINEER _____

ACCEPTED BY:

CONTRACT NUMBER

C1254

DRAWING NUMBER C
SHEET 11 OF 12