


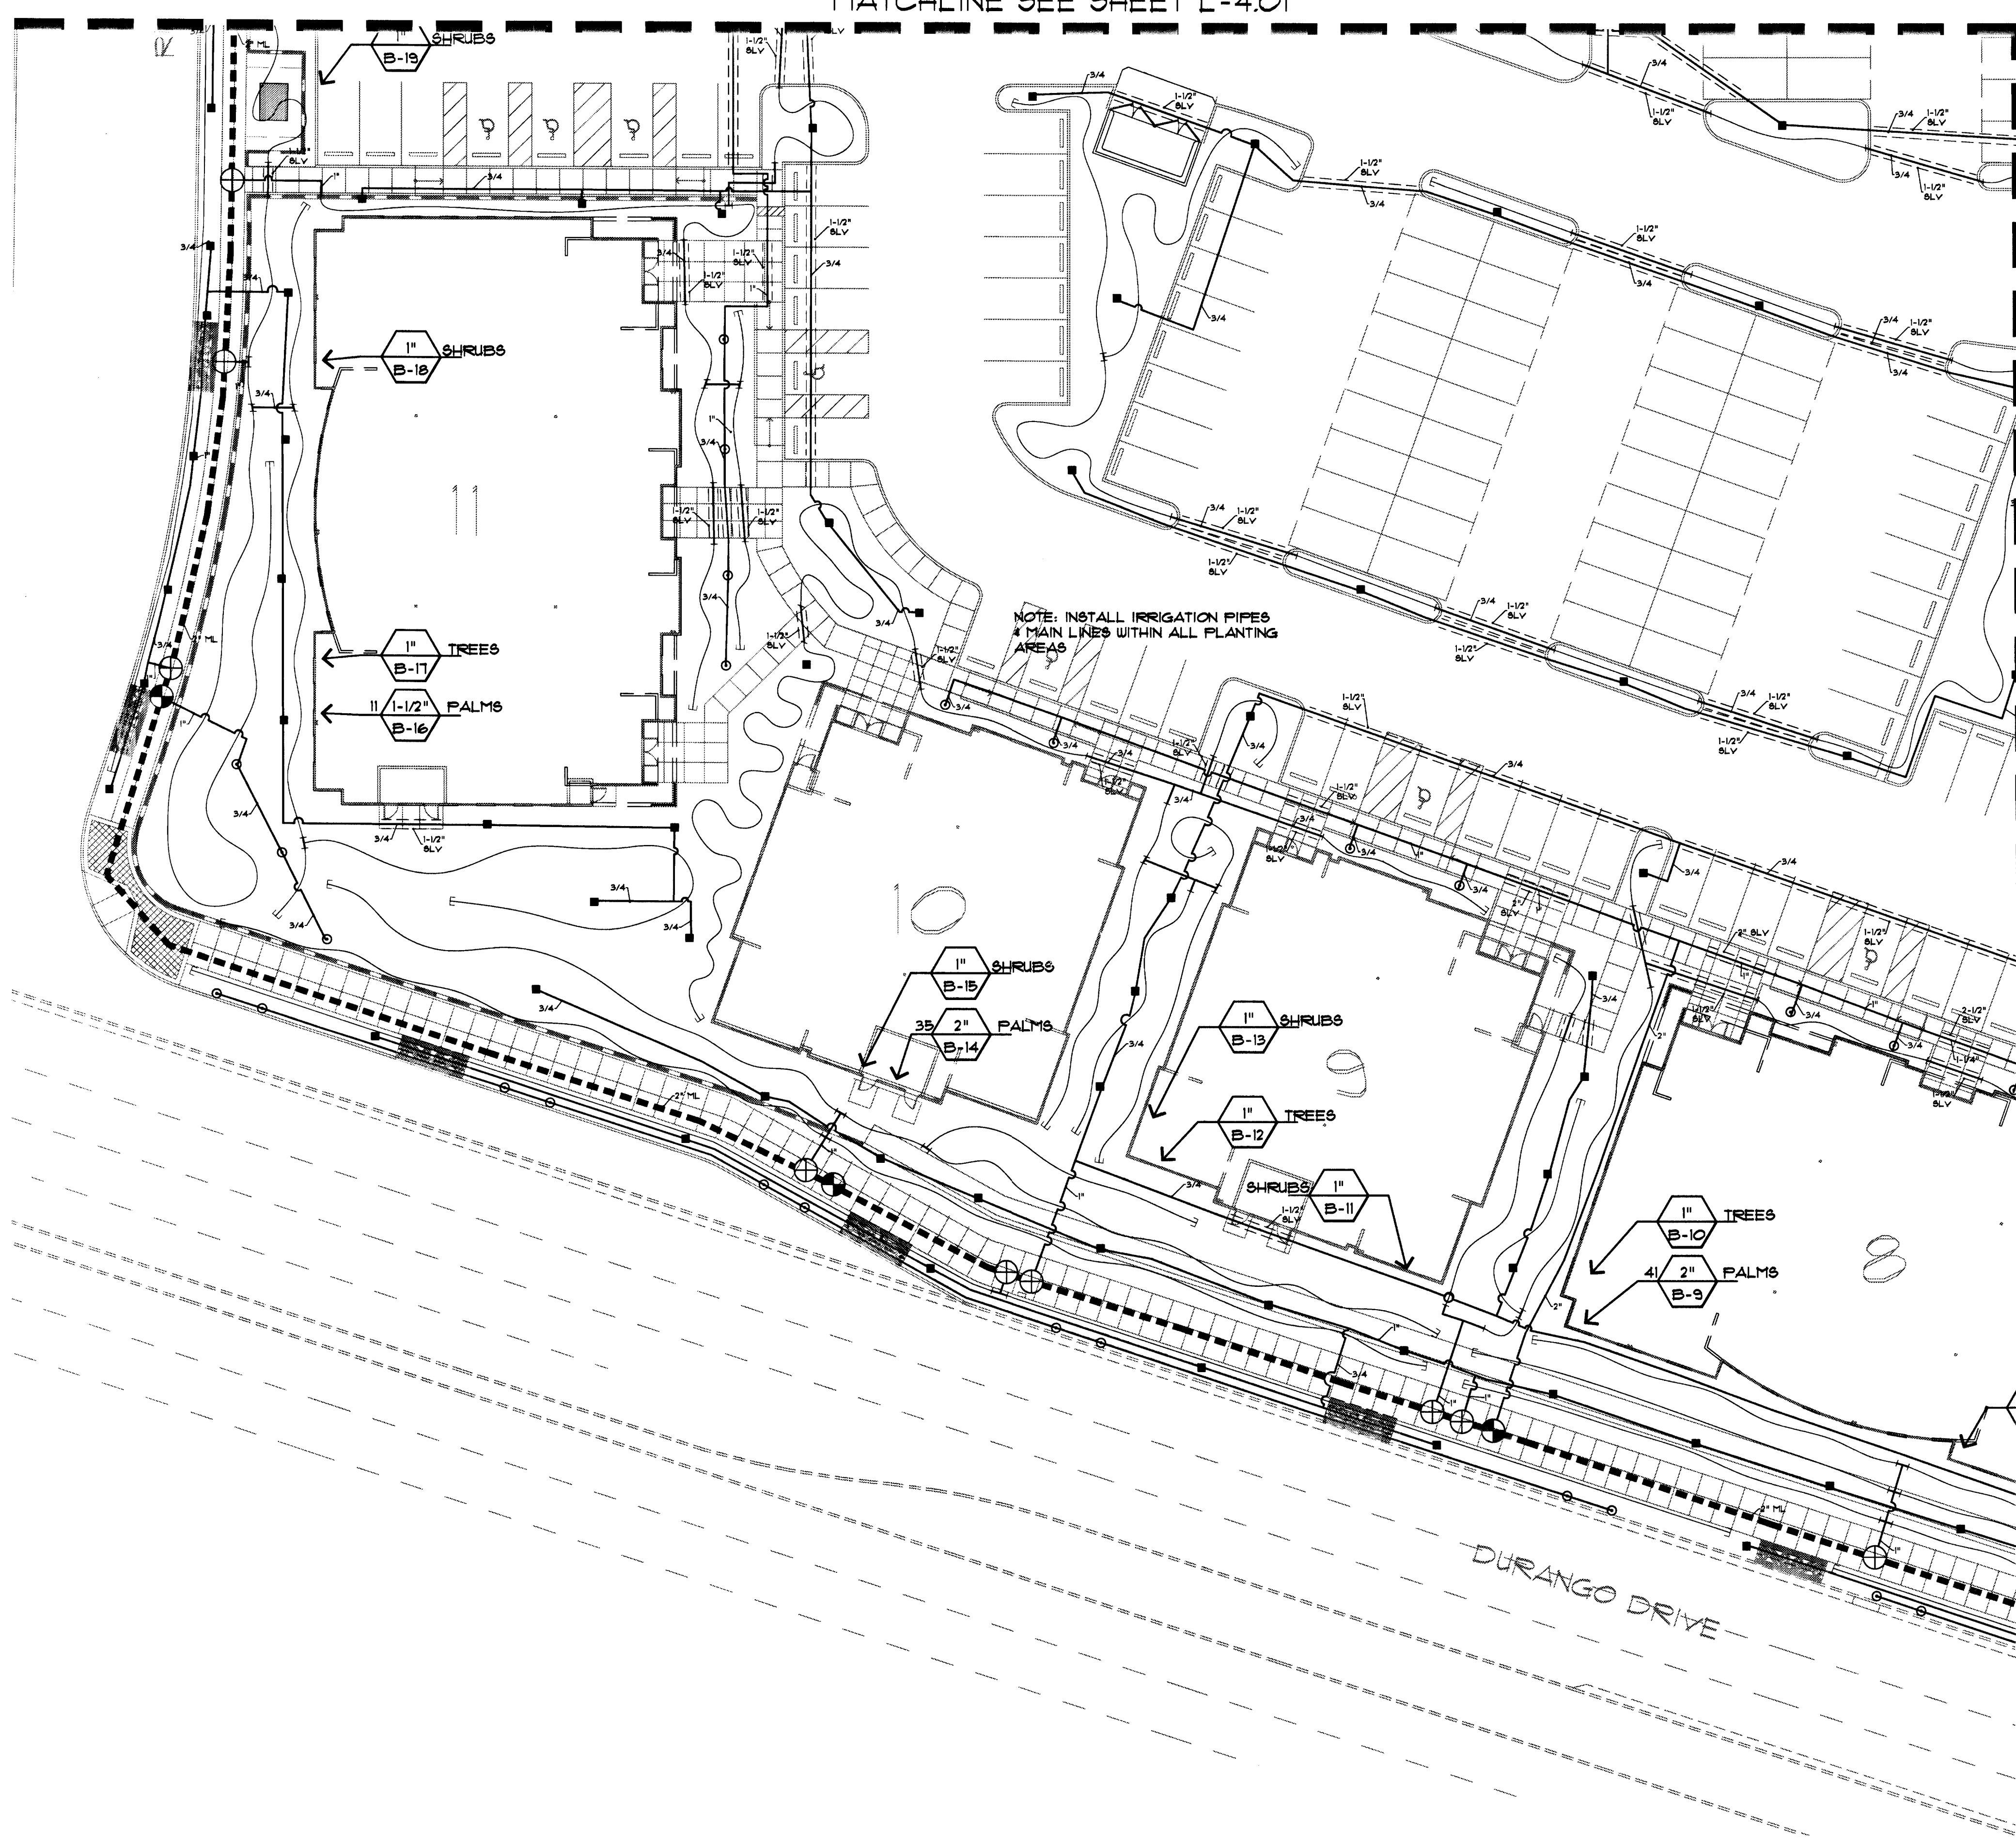

MATCHLINE SEE SHEET L-4.03

IRRIGATION LEGEND				
SYM	REG	MODEL NO/DESCRIPTION	GPM	P&I PATTERN
○	RAINBIRD	FLOOD BUBBLER #300A-F	1.70	30 WASHINGTONIA ROBUSTA (SEE DRIP EMITTER SCH.)
▲	RAINBIRD	FLOOD BUBBLER #300A-F	1.70	30 PHOENIX DACTYLIFERA (SEE DRIP EMITTER SCH.)
⊕	RAINBIRD	XB SERIES DRIP EMITTER SYSTEM FOR POT8.		(SEE DRIP EMITTER SCH.)
■	RAINBIRD	A SEPARATE DRIP EMITTER SYSTEM IS REQUIRED FOR TREES 24" BOX SIZE OR LARGER (SEE TREE DRIP EMITTER SCHEDULE BELOW)		
⊕	RAINBIRD	FEB SERIES REMOTE CONTROL VALVE. SIZE AS INDICATED ON PLANS.		
⊕	(DRIP ASSEMBLY)	8"PEARS LINE-SIZED BALL VALVE WITH RAINBIRD FEB SERIES REMOTE CONTROL VALVE WITH SENNINGER PRESSURE REGULATOR USE FMR-25LF - 0.1-5 GPM, FMR-25 MF - 6-18 GPM, FMR-25HF - 25-32 GPM, AND AGRICULTURAL PRODUCTS STRAINER USE 3/4" WITH MAX. 11 GPM, 1" WITH MAX. FLOW 28 GPM, 1-1/2" WITH MAX. FLOW 55 GPM.		
⊕	RAINBIRD	#3DRRC QUICK COUPLER VALVE AND KEY. INSTALL IN BROOKS #3 VALVE BOX. 1" PVC CONNECTION TO MAIN.		
⊕	HAMMOND	#80 FULL PORT LINE SIZED BALL VALVE.		
⊕	WILKINS	LINE SIZED 1" BASKET STRAINER (OR APPROVED EQUAL).		
⊕		LINE SIZED CHECK VALVE.		
⊕	WILKINS	LINE SIZED PRESSURE REDUCE VALVE (OR APPROVED EQUAL).		
⊕		2" WATER METER DEDICATED FOR IRRIGATION USE PROVIDED BY CONTRACTOR. VERIFY EXACT LOCATION IN THE FIELD.		
⊕	FEBCO	REDUCED PRESSURE BACKFLOW #825YA - 2" SIZE. NOTE: INSTALL UNIT IN INSULATED FIBERGLASS ENCLOSURE APPROVED BY LAS VEGAS WATER DISTRICT.		
⊕	RAINBIRD	(1) AUTOMATIC CONTROLLER, ESP- MC. SEE SHEETS L-3.01 FOR LOCATION. 120V ELECTRIC SERVICE REQUIRED - VERIFY EXACT LOCATION IN THE FIELD WITH OWNER'S REPRESENTATIVE. INSTALL IN STAINLESS STEEL PEDESTAL. "STRONG BOX" BY V.I.T. PRODUCTS INC. (800) 129-1314 OR APPROVED EQUAL. (SEE DETAIL).		
(NOT SHOWN)	RAINBIRD	XB EMITTER. REFER TO DRIP EMITTER LEGEND. INSTALL DIFFUSER CAP TO EACH PLANT.		
---		NON-PRESSURE LATERAL LINE CLASS 200 PVC PIPE AS SHOWN, (SOLVENT WELD). BURY A MIN. OF 12" BELOW GRADE. SIZE AS INDICATED ON PLANS.		
---		IRRIGATION MAINLINE USE SCHEDULE 40 PVC FOR SIZES 1/2" TO 1-1/2" AND CLASS 315 FOR 2" AND LARGER PIPE (SOLVENT WELD). BURY A MIN. OF 18" BELOW GRADE. SIZE AS INDICATED ON PLANS.		
---		SCH. 40 PVC ELECTRICAL SLEEVE PRIOR TO PAVING. SIZE AS PER PLAN. BURY A MIN. OF 12" BELOW GRADE. EXTEND MIN. 12" BEYOND EDGE OF PAVING.		
---		LATERAL LINE INSTALLED IN SCH 40 PVC SLEEVE PRIOR TO PAVING. (2x LATERAL PIPE SIZE, TYP. MIN. 1-1/2" SIZE)		
---		IRRIGATION MAIN LINE INSTALLED IN SCH 40 PVC SLEEVE PRIOR TO PAVING. SIZE AS INDICATED ON PLANS. (2x MAINLINE PIPE SIZE, TYP.)		
---	HARDIE (TORO)	HARDIE BLUE LINE TUBING/ TORO EZ DRIP TUBING - 3/4" DIA. REFER TO DRIP EMITTER LEGEND. INSTALL FLUSH CAP IN EMITTER BOX.		
---		JUNCTION BETWEEN LATERAL LINE AND DRIP TUBING WITH COMPRESSION FITTING		
---		VALVE SIZE SYSTEM FLOW IN GPM STATION NUMBER		
---		* NOTE: CONTRACTOR SHALL COMPUTE EXACT FLOW BASED UPON FINAL PLANTING. CONTRACTOR SHALL NOT EXCEED SPECIFIED VALVE CAPACITY IN TERMS OF MANUFACTURER'S RECOMMENDED FLOW VS. FRICTION LOSS SPECIFICATIONS.		


DRIP EMITTER SCHEDULE

- CONTRACTOR SHALL INSTALL RAINBIRD XB EMITTERS TO MEET THE FOLLOWING SCHEDULE:
 - ALL 1 GALLON - (2) XB-10 (1 GPH EACH)
 - ALL 5 GALLON - (2) XB-10 (1 GPH EACH)
 - 15 GALLON - (4) XB-10 (1 GPH EACH)
 - 24" BOX - (6) XB-20 (2 GPH EACH)
 - 36" BOX - (8) XB-20 (2 GPH EACH)
 - 48" BOX - (10) XB-20 (2 GPH EACH)
 - POT8 - (3) XB-10 (1 GPH EACH)
 - PALMS - PHOENIX (3) RAINBIRD 300A-F BUBBLERS (EACH) (SEE PALM TREE DETAIL)
 - PALMS - WASHINGTONIA- (2) RAINBIRD 300A-F BUBBLERS (EACH) (SEE PALM TREE DETAIL)
- THE NUMBER OF EMITTERS INDICATED ON THESE PLANS ARE APPROXIMATE AND SHOULD BE VERIFIED IN THE FIELD BASED ON PLANTING INSTALLATION. CONTRACTOR SHALL REFER TO PLANTING PLAN AND EMITTER SCHEDULE ABOVE TO DETERMINE EXACT NUMBER OF EMITTERS REQUIRED.
- ALL DRIP TUBINGS SHALL BE 3/4" HARDIE BLUE LINE POLYETHYLENE TUBINGS.
- ALL LATERAL LINES FOR DRIP SYSTEM SHALL BE PVC AS SHOWN IN THE LEGEND. POLYETHYLENE TUBINGS SHALL BE CONNECTED TO THE PVC LATERAL LINES IN LOCATIONS ALONG THE LATERAL LINE ROUTE IN QUANTITIES AND LOCATIONS REQUIRED BY THE PLANT GROUPS AND THE MAXIMUM POLY TUBING RUN AS INDICATED IN THE DETAILS.
- CONNECT POLYETHYLENE TUBINGS TO PVC AS PER DETAILS AND ROUTE TUBING THROUGH PLANT MASSES. INSERT DRIP EMITTERS INTO TUBING AS CLOSE AS POSSIBLE TO PLANT MATERIALS, ROUTE 1/4" TUBING FROM EMITTER TO PLANT, MAX. DISTANCE 6 FT. COVER ALL DRIP TUBING COMPLETELY WITH SOIL AND MULCH SPECIFIED ON LANDSCAPE PLANS AND DETAILS.
- DRIP SYSTEM HAS BEEN DESIGNED TO ACCOMMODATE THE UPSIZING OF EMITTERS TO COMPENSATE FOR FUTURE PLANT GROWTH. MAINTENANCE PERSONNEL SHALL UPGRADE EMITTER SIZES AS REQUIRED TO PROVIDE ADEQUATE WATER FOR FUTURE HEALTHY PLANT GROWTH.

IRRIGATION NOTES:

- P.O.C. IS AT X DOMESTIC WATER METER WITH A 2" SERVICE LINE. METER LOCATION IS SHOWN ON THE SITE IRRIGATION PLAN. VERIFY SIZE, LOCATION AND PRESSURE, IN FIELD, WITH OWNER'S AUTHORIZED REPRESENTATIVE PRIOR TO COMMENCING WORK.
 - STATIC PRESSURE REQ. 55 PSI
 - DESIGN PRESSURE REQ. 55 PSI
 - MAXIMUM DEMAND REQ. 36 GPM
- ALL LATERAL LINE AND MAINLINE INSTALLED UNDER AC PAVING TO BE PROVIDED WITH PIPE SLEEVING (2 TIMES LINE SIZE, TYP.)
- THE HARDIE BLUE LINE TUBING/ TORO EZ DRIP TUBING (OR RAINBIRD XERI-TUBE PIPING) IN PLANTER AREAS IS DIAGRAMMATIC. CONTRACTOR CAN ROUTE PIPING IN A FREE FORM MANNER, AVOIDING OBJECTS LIKE LIGHT STANDARDS, TRANSFORMER PADS, EQUIPMENT VAULTS, SUB-SURFACE ROCK TOO LARGE TO REMOVE, ETC., AS LONG AS ALL PLANTS RECEIVE THE PROPER NUMBER OF EMITTERS PER SCHEDULE AND THAT THE VINYL DISTRIBUTION TUBING DOES NOT EXCEED THE MAXIMUM DESIGN LENGTHS (APPROX. 6').
- CONTRACTOR TO INSTALL ALL IRRIGATION EQUIPMENT WITHIN LIMIT OF SITE WORK AND PROPERTY LINE. IRRIGATION IS SCHEMATIC AND IS DRAWN TO SHOW FOR GRAPHIC CLARITY ONLY.
- BUBBLERS AND LATERAL LINES ARE SHOWN WITHIN PAVING AND BUILDING FOR CLARITY ONLY, ACTUAL LOCATION TO BE WITHIN PLANTER. BUBBLERS SHALL BE ALIGNED WITH TREES AND AS DIRECTED BY OWNER'S AUTHORIZED REPRESENTATIVE. CONFIRM ALL LAYOUT IN FIELD WITH OWNER'S AUTHORIZED REPRESENTATIVE PRIOR TO COMMENCING WORK.
- MAINLINE SHOWN WITHIN PAVING FOR CLARITY ONLY. MAINLINE LOCATION TO BE A MINIMUM OF 18" OFF ADJACENT HARDSCAPE AND OTHER OBSTACLES TYP. COORDINATE MAINLINE WITH UTILITIES AND SITE OBSTRUCTIONS.
- CONTRACTOR SHALL ADJUST ALL HEADS AS REQUIRED TO ACCOMMODATE ANY OBSTRUCTIONS THAT MAY ARISE. CONTRACTOR SHALL VERIFY ALL HEAD LAYOUT WITH

Underground Service Alert
Call: TOLL FREE
1-800
227-2600
TWO WORKING DAYS BEFORE YOU DIG

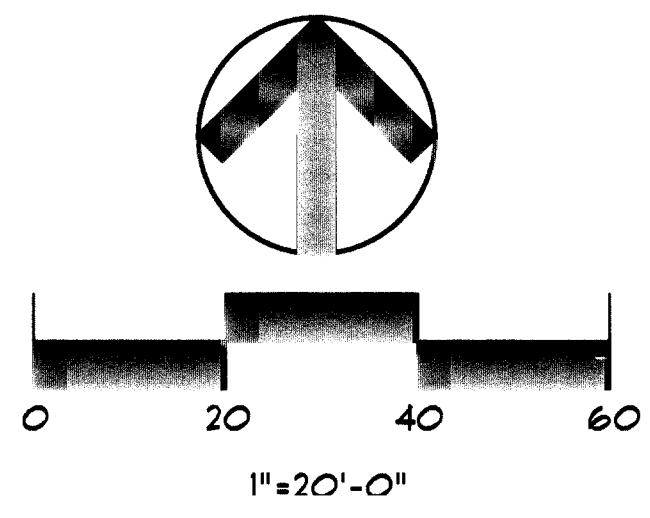

CALIFORNIA
27127 Calle Arroyo, Suite 1905
San Juan Capistrano, CA 92675
714-942-1241 FAX 714-942-4680
CA License #s 1381, 2041

NEVADA
10120 South Eastern Ave., Suite 200
Henderson, NV 89052
702-492-1241 FAX 702-492-1297
NV License # 115

LANDSCAPE
ARCHITECTURE
PLANNING

R.P.A.

CENTENNIAL HILLS
PROFESSIONAL CENTER
LAS VEGAS, NV

REGISTERED LANDSCAPE ARCHITECT
MICHAEL DEAN
STATE OF NEVADA
06-28-01

Sheet Title
IRRIGATION PLAN

Revisions	Date	By

Drawn **RB/CC**
Checked **MED**
Date **1-11-05**
Scale **1" = 20'-0"**
Job No. **25125**
Plot Date **08-28-01**
Sheet

L-4.02
13 OF 81 SHEETS