





MATCHLINE SEE ABOVE

MATCHLINE SEE SHEET L1.04

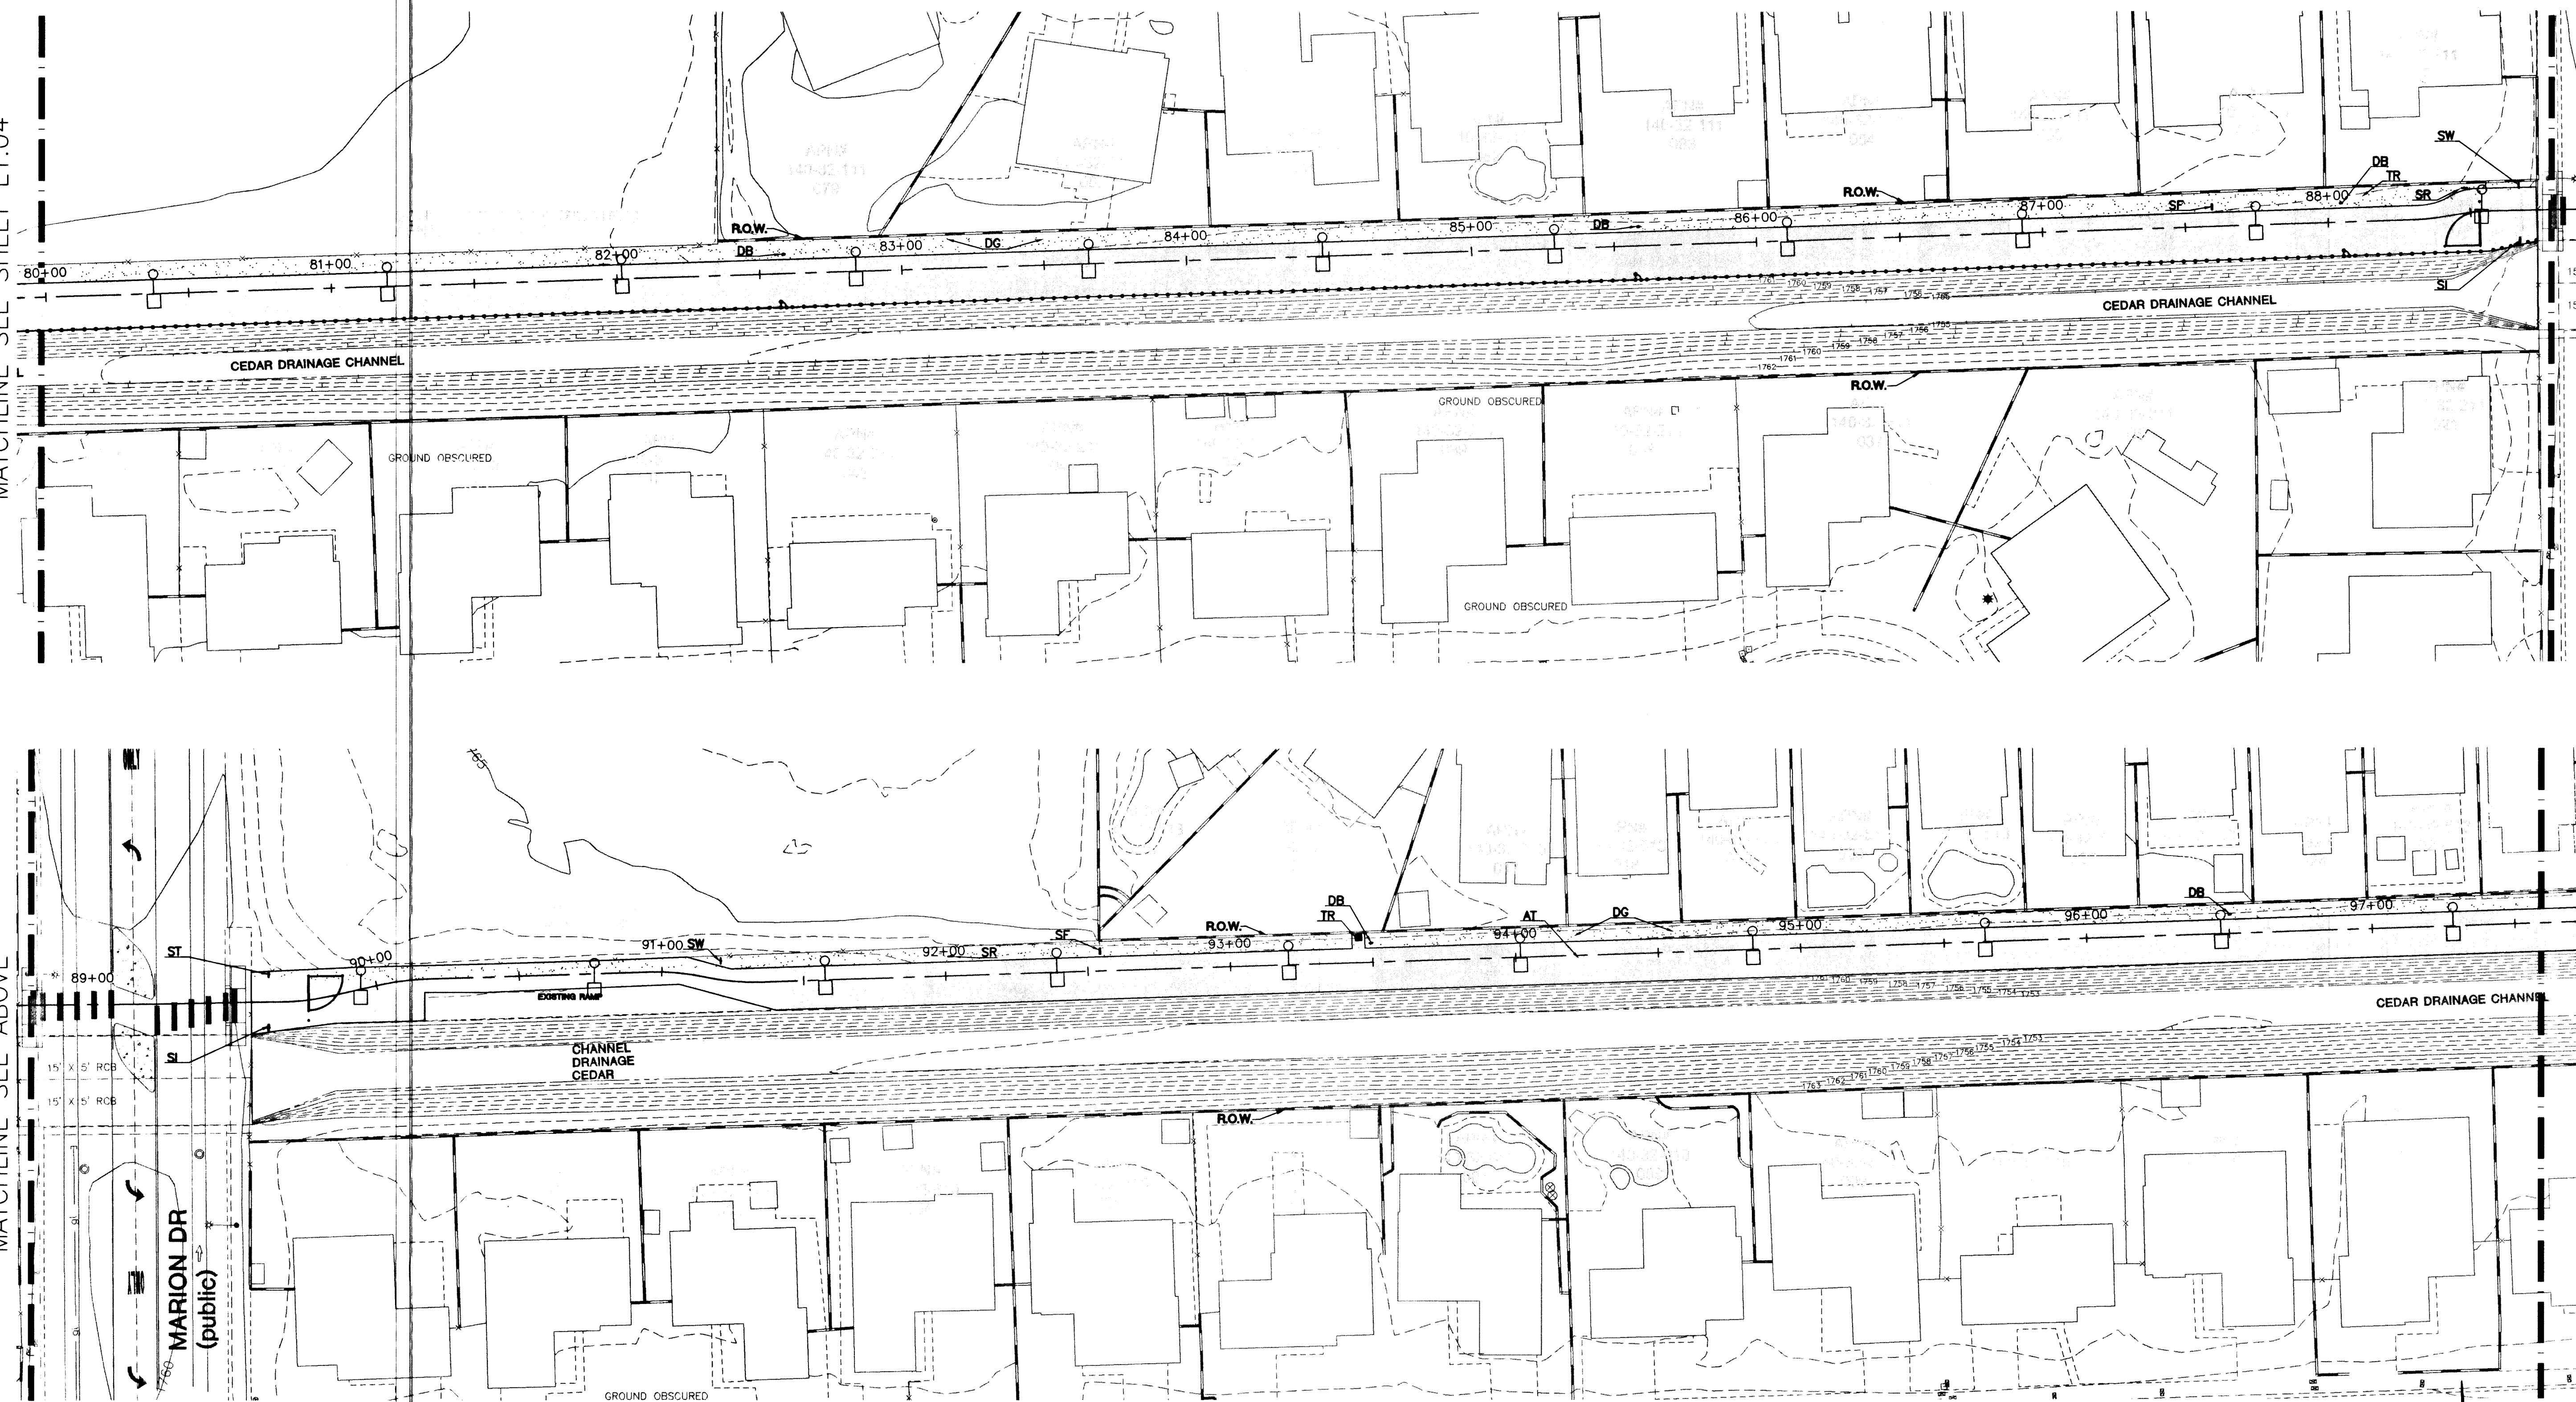

LEGEND:


DB	DOG BAG DISPENSER W/ WALKERS RULES SIGNAGE	(2) 12.02
DG	DECOMPOSED GRANITE	(2) 14.01
RO	12"-3" # ROCK BOULDERS	(1) 14.01
SF	FLASH FLOOD WARNING SIGNAGE	(7) 12.02
SI	DISTRICT FACILITY IDENTIFIER SIGNAGE	(8) 12.02
SR	TRAIL RULES SIGNAGE	(6) 12.02
ST	TEMPORARY - NO OUTLET SIGNAGE	(5) 12.02
SW	WELCOME SIGNAGE AT TRAIL ENTRIES	(4) 12.02
TR	TRASH RECEPTACLE WITH CONCRETE SLAB	(2) 12.01
LP	LIGHT POLE / ASPHALT PAVING	(3/4) 12.01
EXC	EXISTING CONCRETE PAVING TO REMAIN	

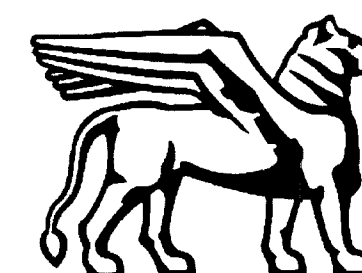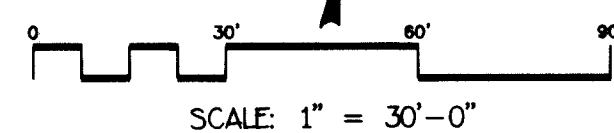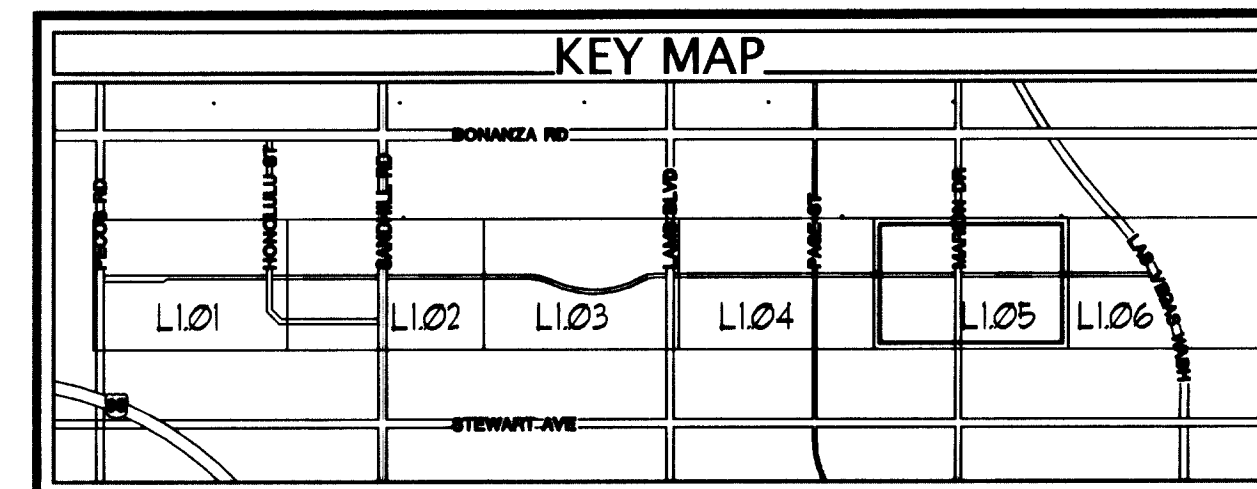

LIMIT OF WORK

MATCHLINE SEE BELOW

DRAWN BY:	IT	07/30/02
DESIGNED BY:	IT	07/30/02
CHECKED BY:	WK/WNB	07/30/02
PROJECT NO:	05282	SCALE: 1"=30' HORIZ

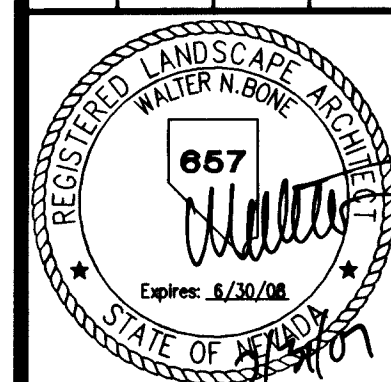

Sheet
L1.05
31 of 45
CLV DRAWING NO.
676-06

TITLE:
**CEDAR DRAINAGE TRAIL
CITY OF LAS VEGAS**

SHEET:
TRAIL AMENITIES PLAN

DEPARTMENT OF PUBLIC WORKS
400 EAST STEWART
LAS VEGAS, NEVADA 89101
(702) 253-6276

poggemeyer
design group, inc.
engineers • planners • designers • landscape architects
2000 North Tropic Way • Las Vegas, NV 89126 • P 702.336.8100 • F 702.336.8379

REVISIONS	NO.	DATE	DESCRIPTION