

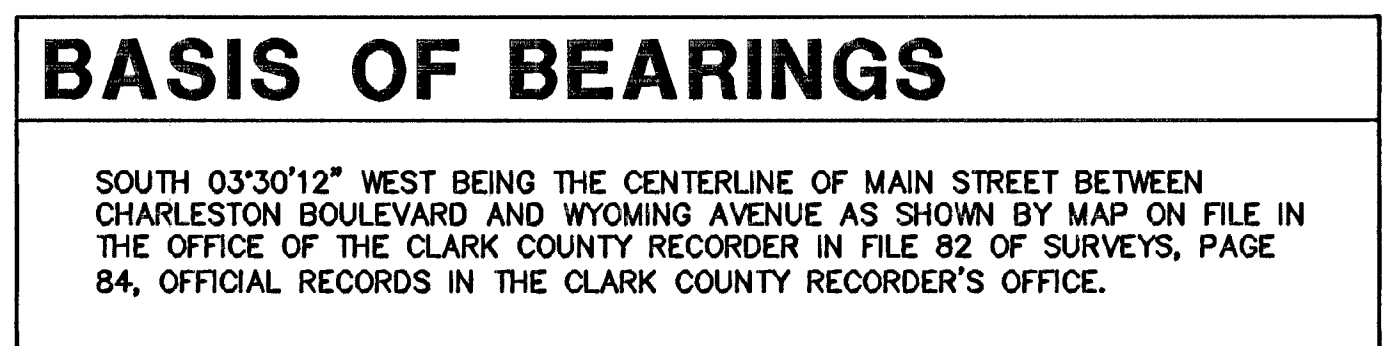


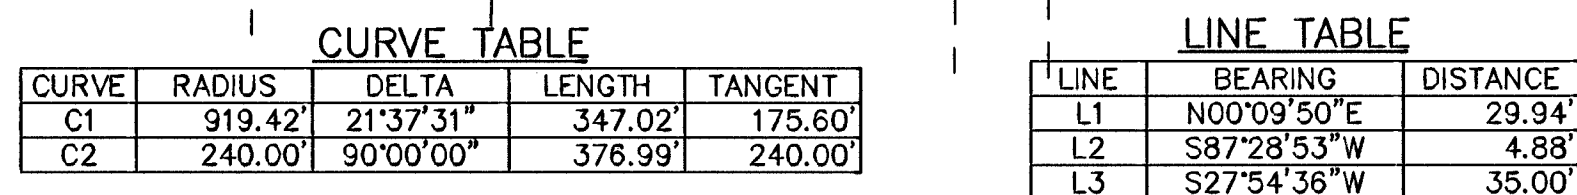

**BENCHMARK**

CITY OF LAS VEGAS BENCHMARK No. 6C01 34SW6  
RIVET AND PLATE IN TOP OF CURB ON THE EAST SIDE OF MAIN BETWEEN  
BONNEVILLE & GARCES @ LIGHT POLE.

NAVD 1988 DATUM  
ELEVATION = 617.854 METERS  
2027.08 FEET

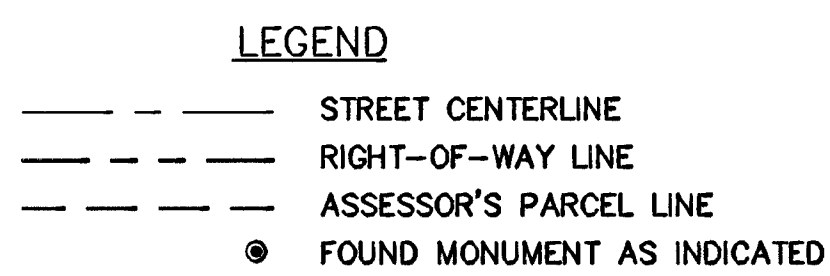

ALSO HITTING UNDERGROUND  
 WATER MAINS AND  
 SINKS AND SINKS CAUSING  
 THE CORREL  
 CALL BEFORE  
 YOU GO  
 UNDERGROUND  
 Call  
 before you  
 UnderGround  
 1-702-432-5300  
 FREIGHT AND AIRCRAFT SYSTEM OF TRANSPORTATION