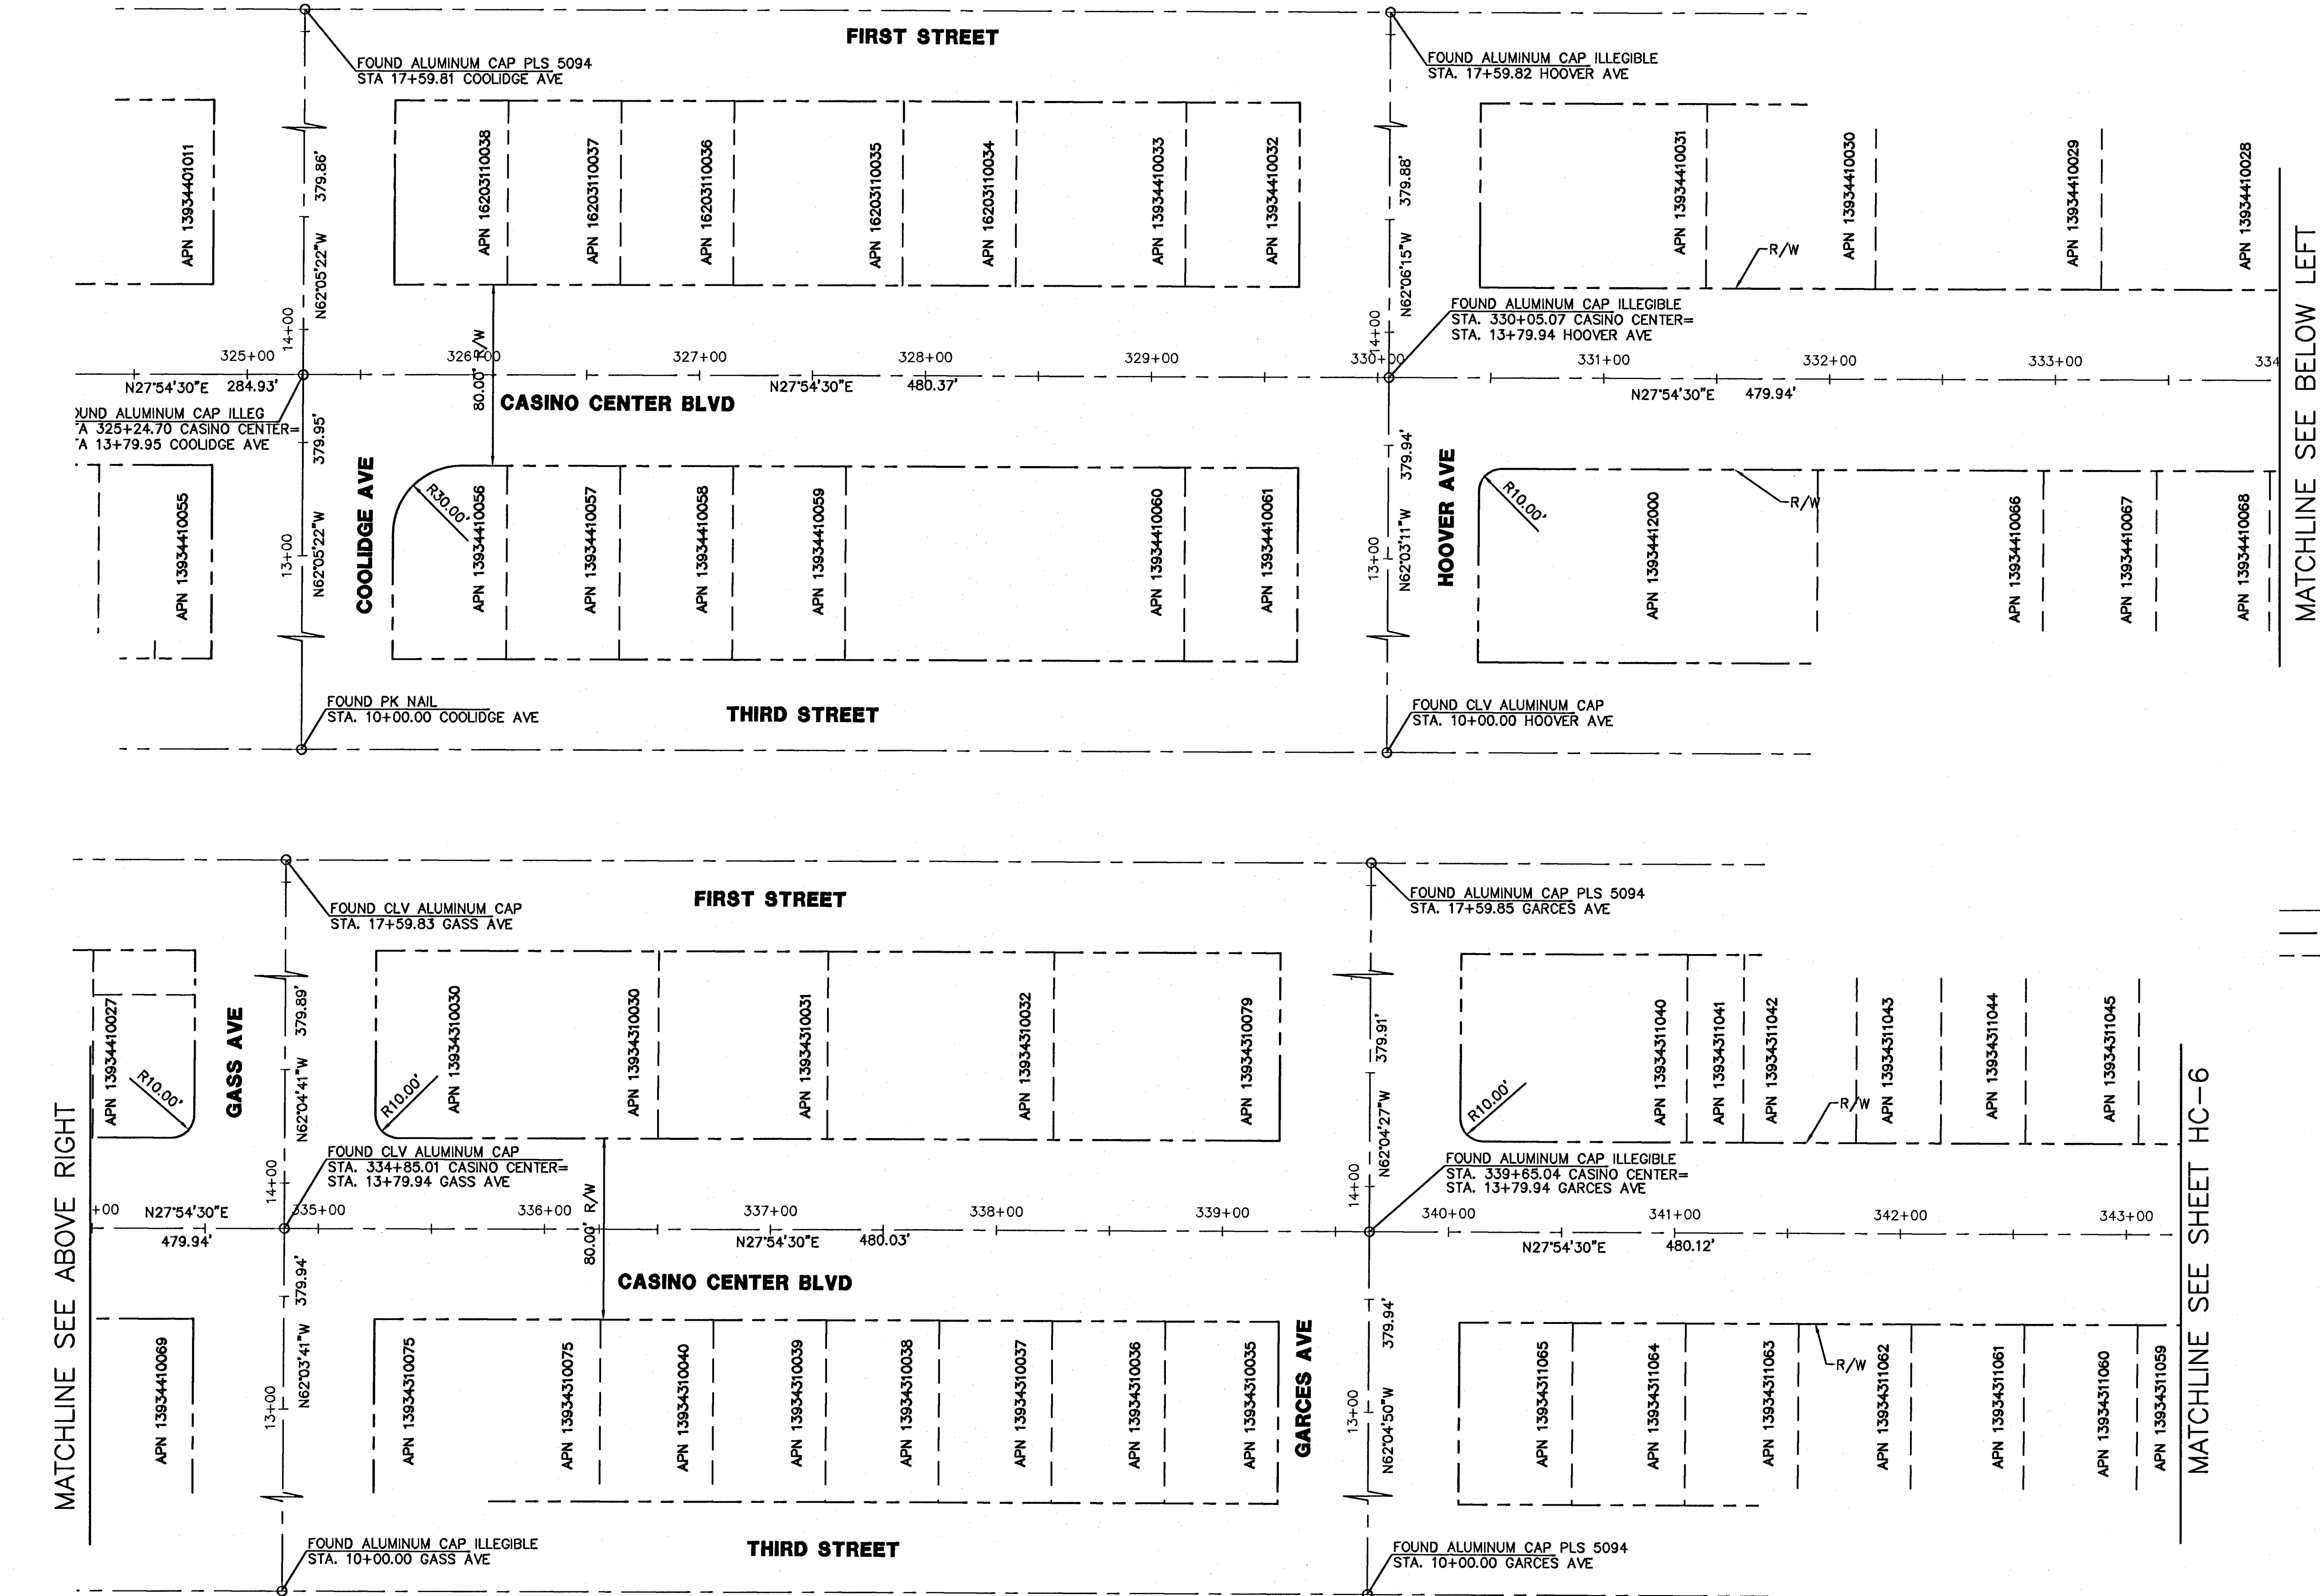


- LEGEND**
- STREET CENTERLINE
 - RIGHT-OF-WAY LINE
 - ASSESSOR'S PARCEL LINE
 - FOUND MONUMENT AS INDICATED
 - SET 5/8" REBAR WITH ALUMINUM CAP STAMPED "F.W. ORBAN PLS 4541"
 - APN ASSESSOR'S PARCEL NUMBER


BASIS OF BEARINGS

SOUTH 27°54'30" WEST BEING THE CENTERLINE OF CASINO CENTER BOULEVARD BETWEEN STEWART AVENUE AND COOLIDGE AVENUE AS SHOWN BY MAP THEREOF ON FILE AT PAGE 79 IN FILE 67 OF SURVEYS IN THE CLARK COUNTY RECORDER'S OFFICE.

BENCHMARK

CITY OF LAS VEGAS BENCHMARK No. 0LV01 34SWS (STAMPED 0LV01 32SWS) RIVET AND PLATE IN TOP OF CURB @ NORTHEAST CORNER OF CHARLESTON BOULEVARD AND CASINO CENTER BOULEVARD.

NAVD 1988 DATUM
ELEVATION = 618.364 METERS
2028.75 FEET

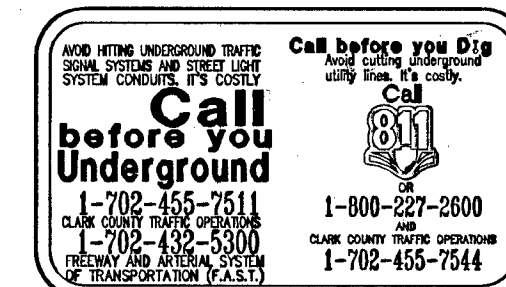

DRAWN BY: BM/MDH		DATE: 01/11/08	TITLE: CASINO CENTER / 3RD STREET BRT CITY OF LAS VEGAS	SHEET: STA 83+50 TO STA 102+50 HORIZONTAL CONTROL CASINO CENTER BOULEVARD
DESIGNED BY: BM/MDH		DATE: 01/11/08		
CHECKED BY: FK		DATE: 01/11/08		
PROJECT NO: 06204C		SCALE: HORIZ VERT		
REVISIONS				
NO.	DATE	DESCRIPTION		
03-26-08		REPLACED ENTIRE SHEET		
DEPARTMENT OF PUBLIC WORKS 400 EAST STEWART LAS VEGAS, NEVADA 89101 (702) 229-6276			poggemeyer design group, inc. surveyors • planners engineers • architects 2600 North Las Vegas Way • Las Vegas, NV 89102 • 702.229.6376	
Sheet HC-5 009 of DRAWING NO. 107V4882			REV-1	